




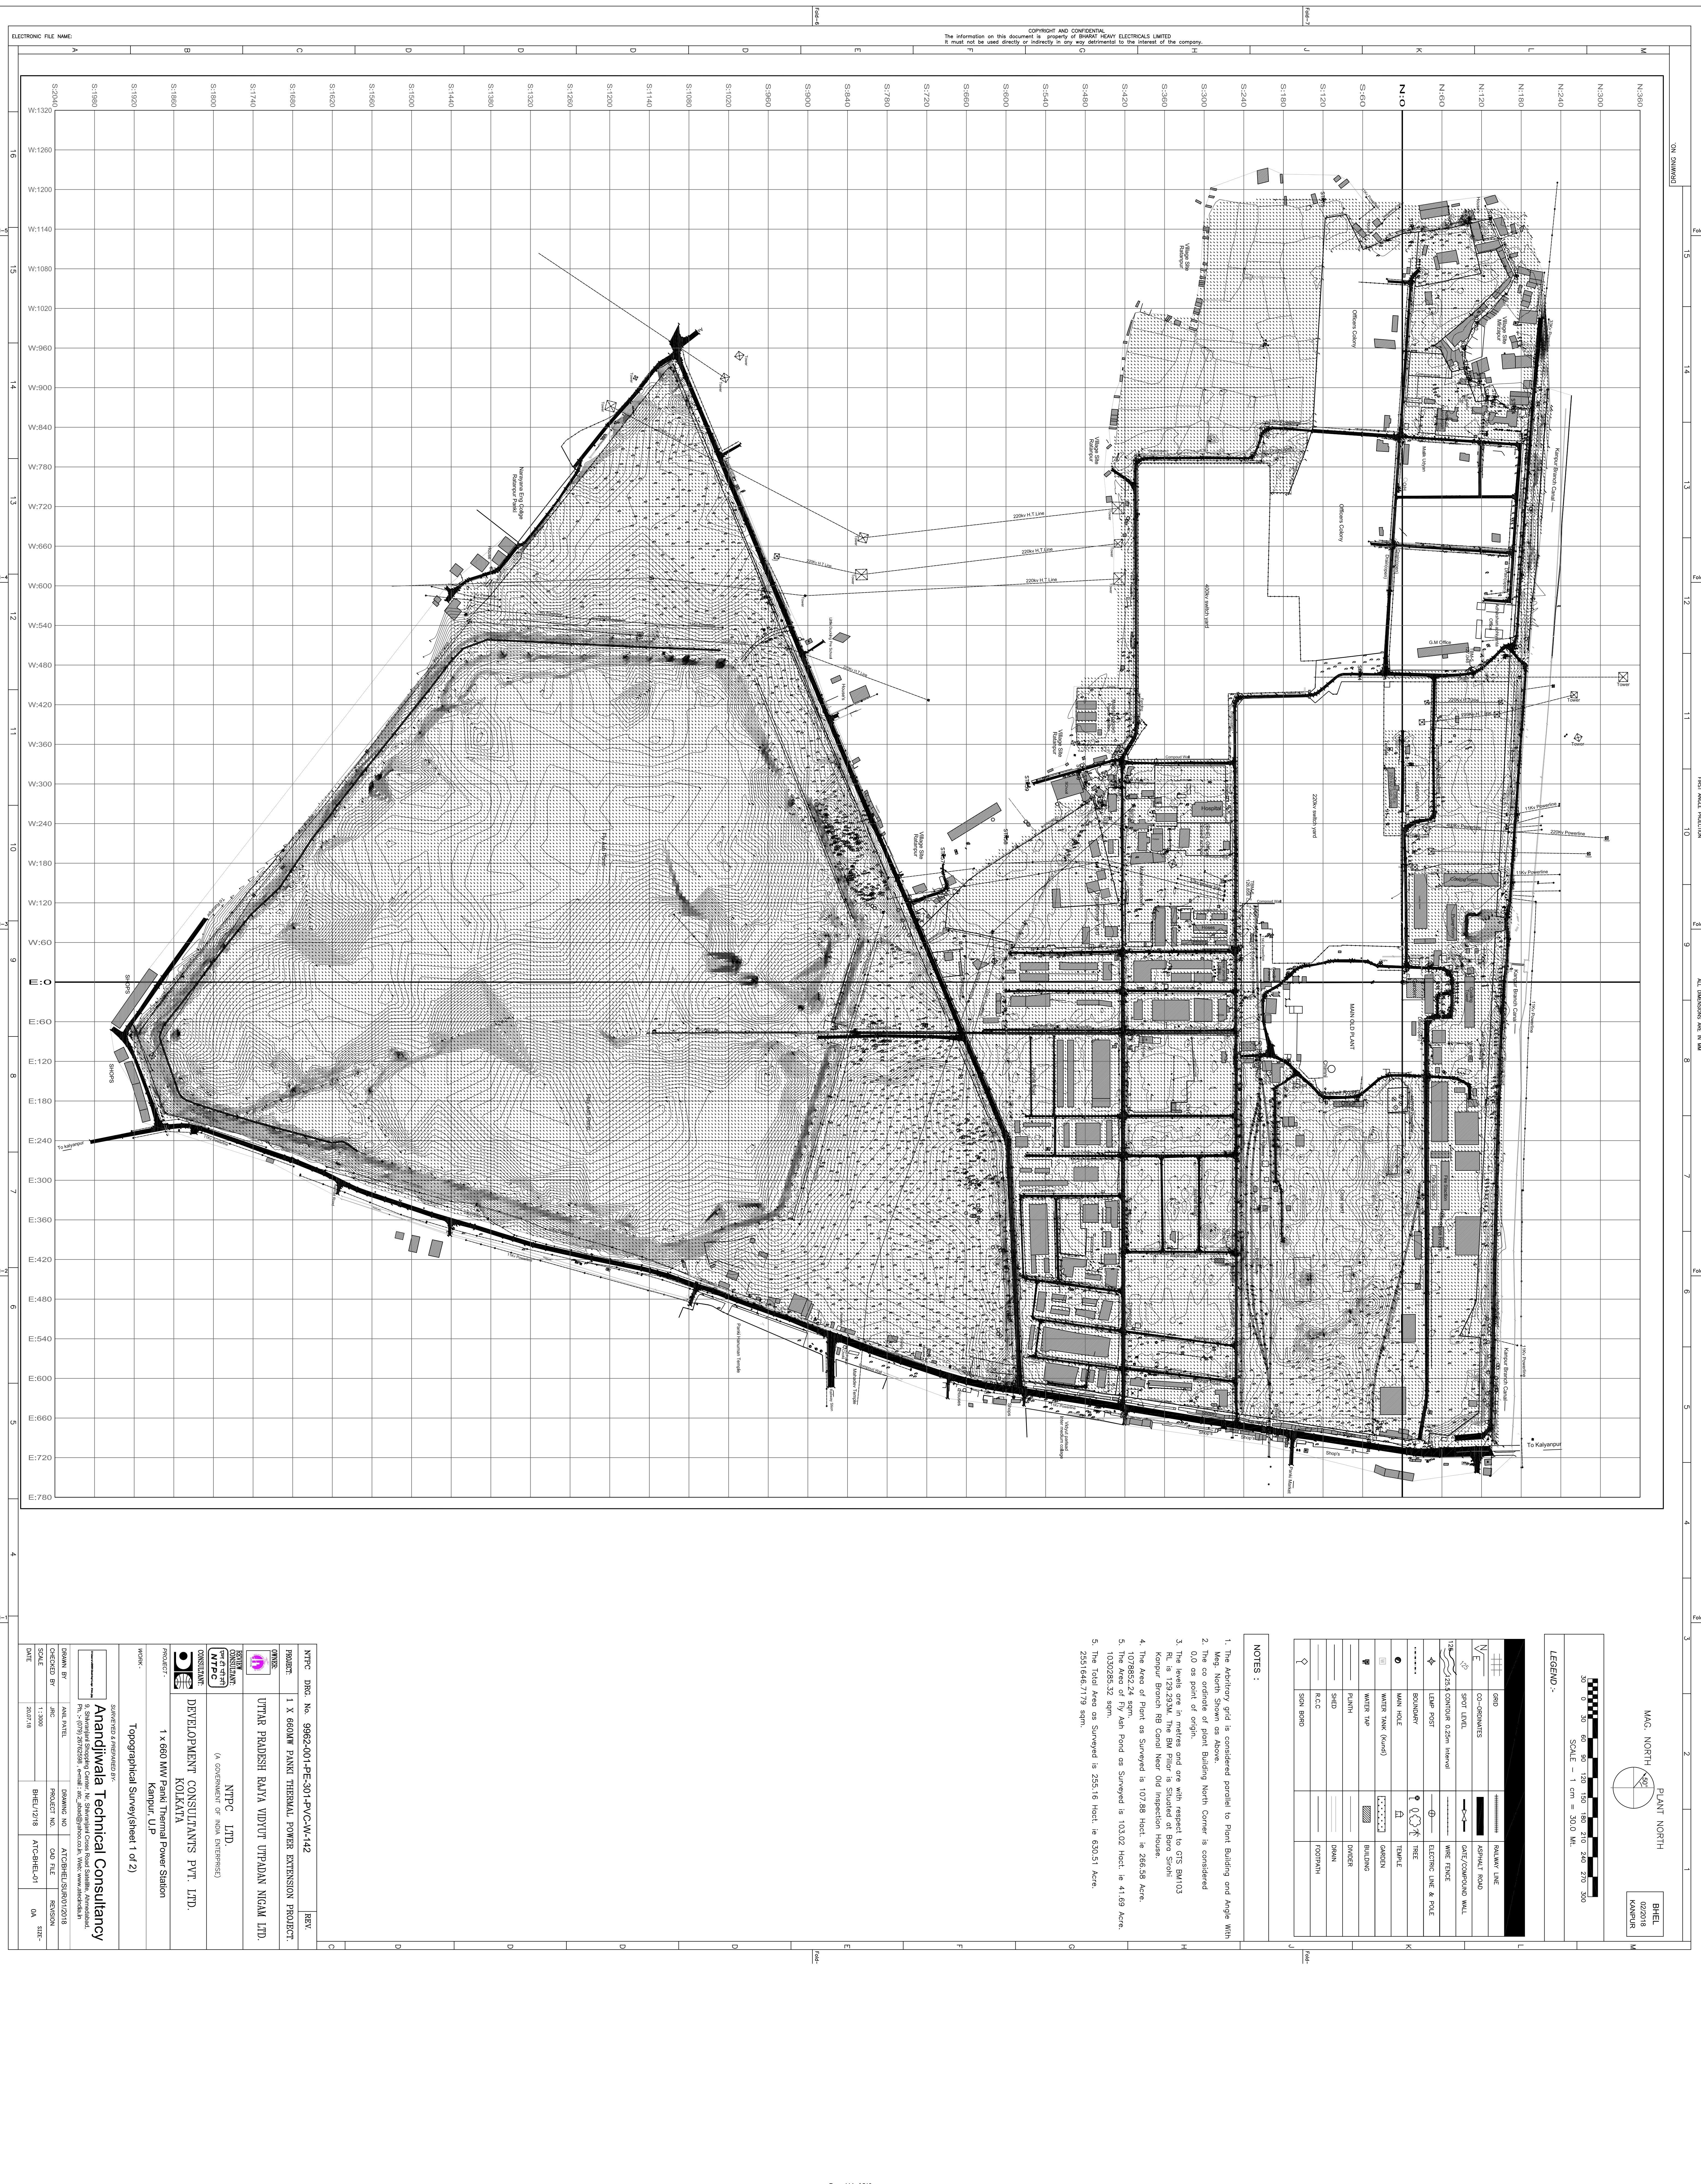

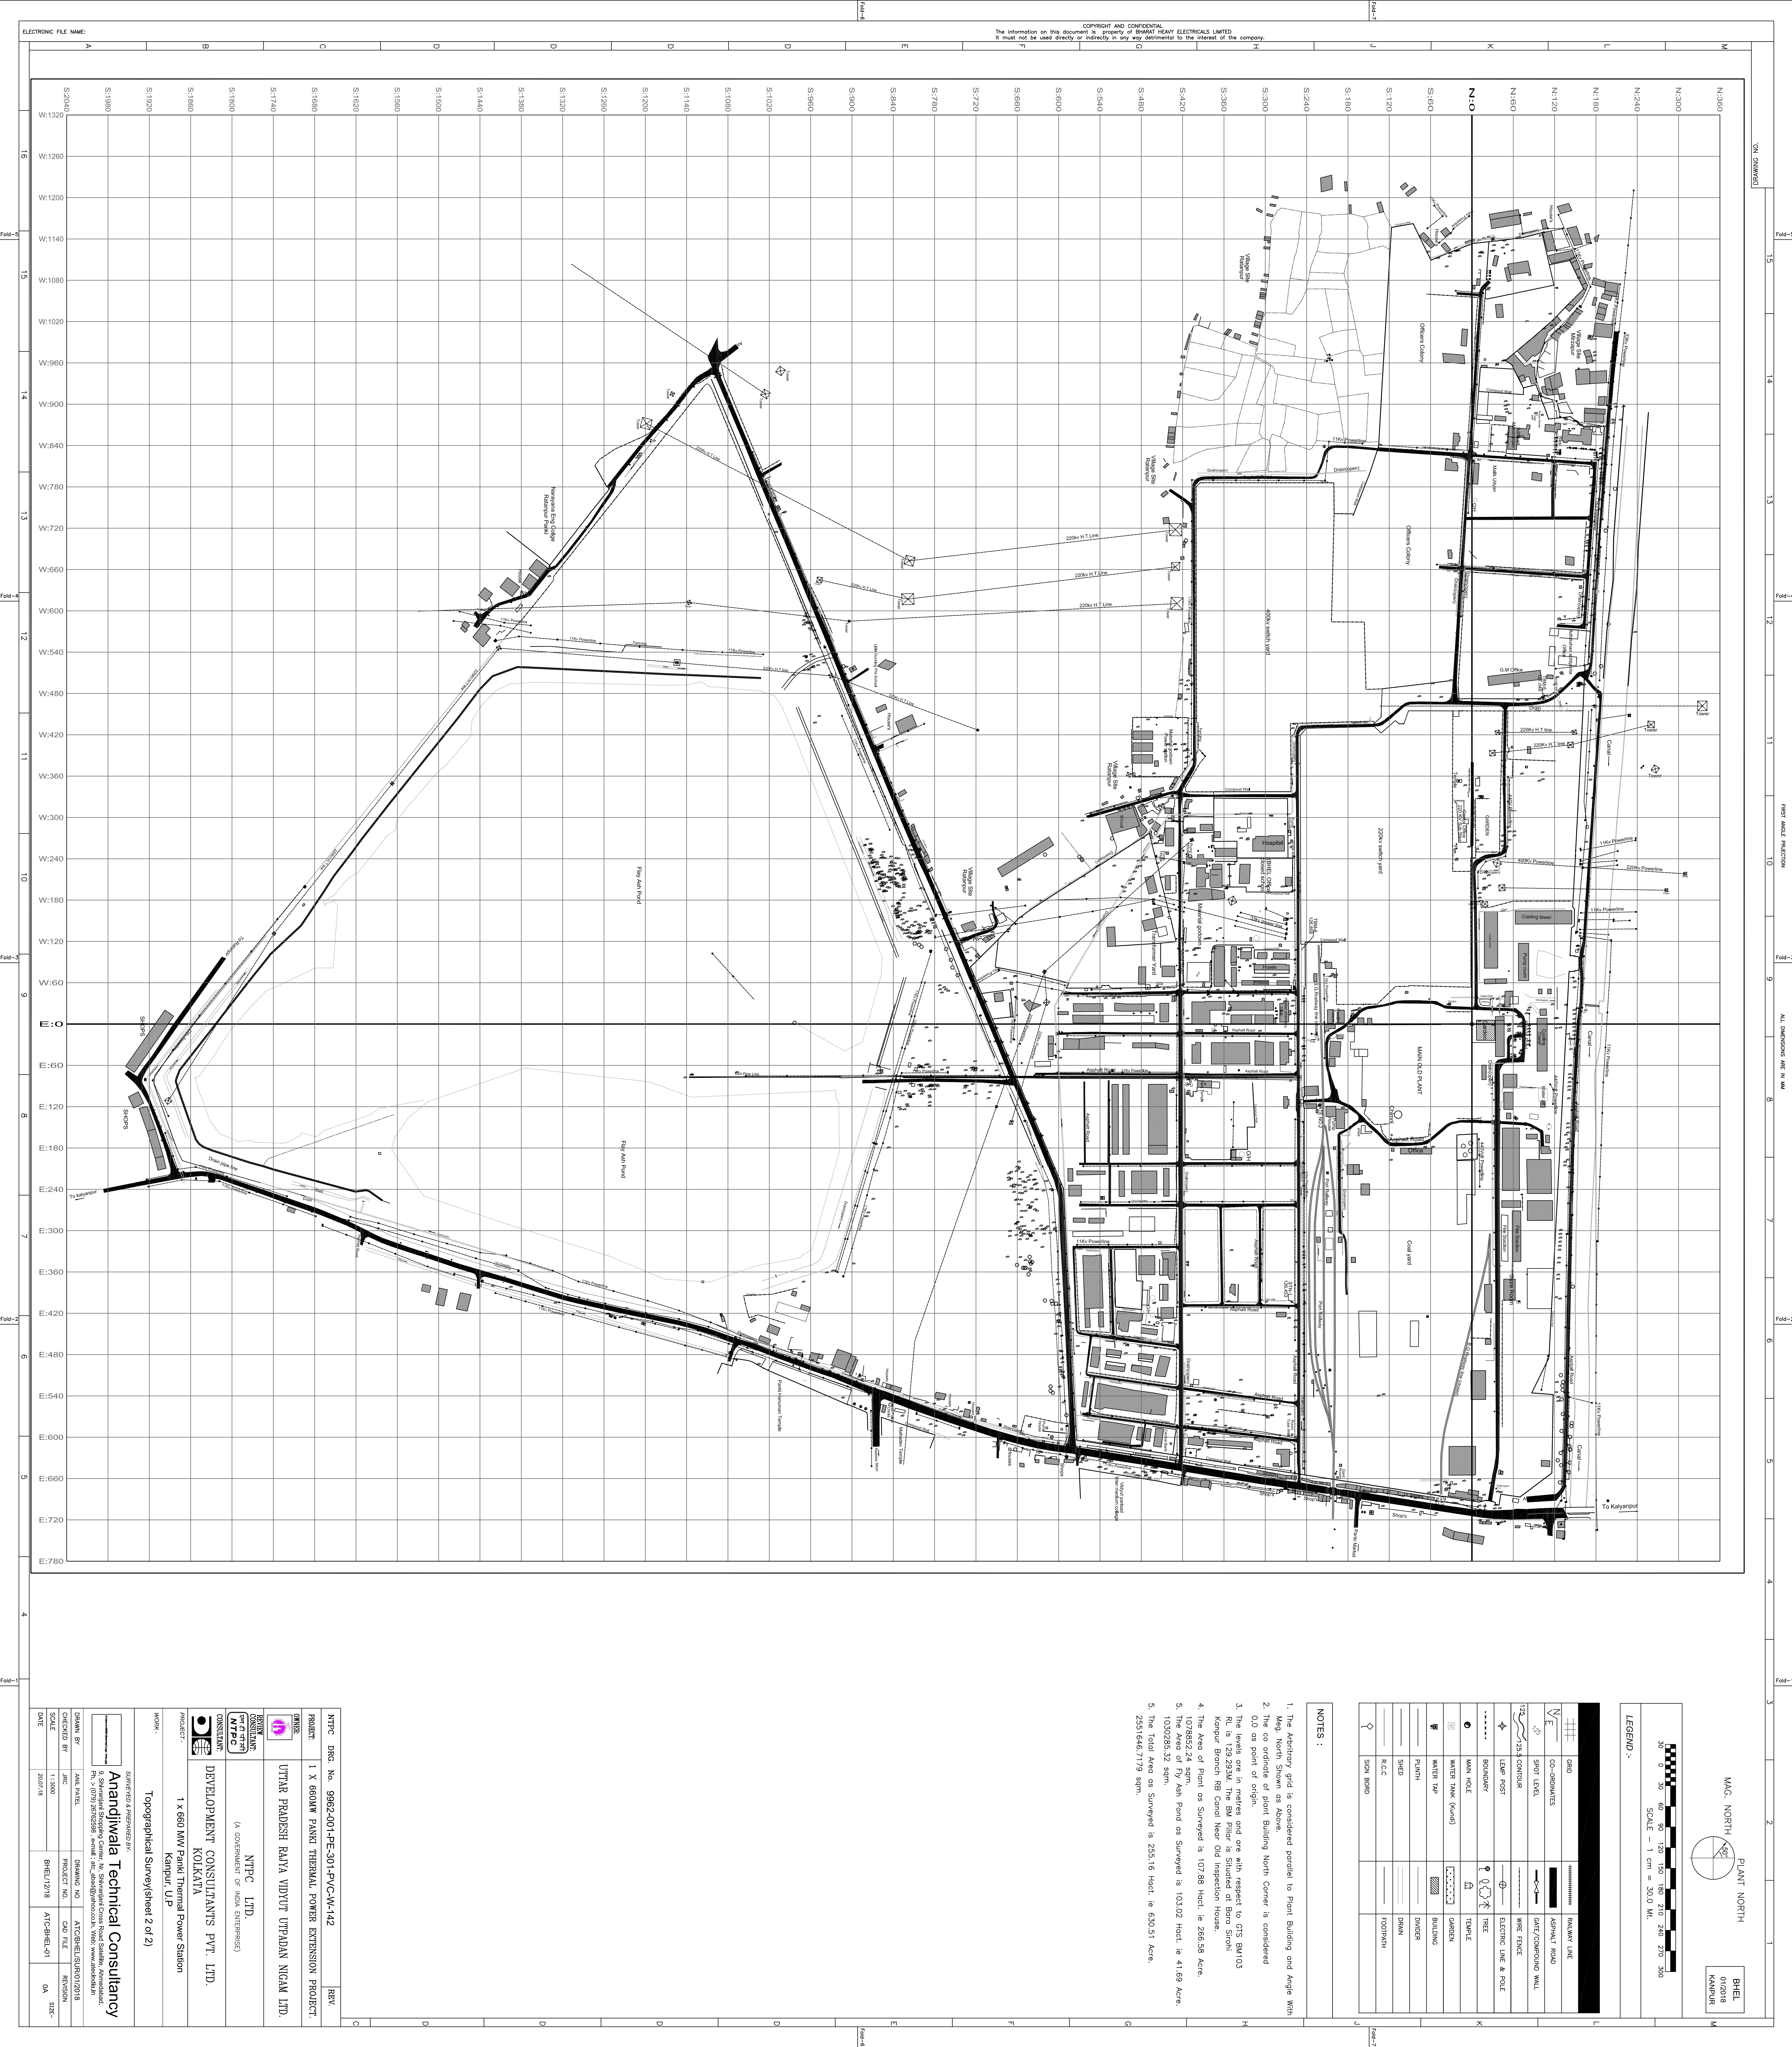

MAC NORTH
PLANT NORTH
BHEL
0102018
KANPUR

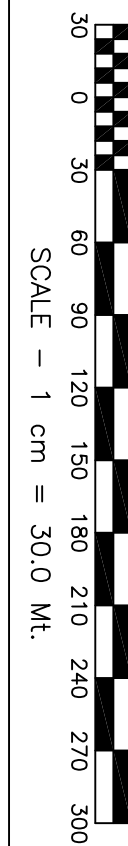

LEGEND:-

GRID	RAILWAY LINE
CO-ORDINATES	ASPHALT ROAD
SPOT LEVEL	GATE/BOUNDARY WALL
12% 12% SLOPE	RHE FENCE
LEAP POST	ELECTRIC LINE & POLE
BOUNDARY	WATER
MAIN HOLE	TEMPLE
WATER TANK (Tand)	GARDEN
WATER TAP	BUILDING
PAVING	DRAIN
ROAD	FOOTPATH
SON BOOB	

NOTES :

- The Arbitrary grid is considered parallel to Plant Building and Angle with Mag. North shown as above.
- 0.0 as center of plant Building North Corner is considered.
- The boundary of the plant and area with respect to GTS BM 103 R/L is 123.253M. The BM Pillar is situated at Boro Street.
- The Area of Plant as Surveyed is 107.88 Hect. is 266.58 Acre.
- 1078852.24 sqm.
- The Area of Fly Ash Pond as Surveyed is 103.02 Hect. is 41.69 Acre.
- 1030265.32 sqm.
- The Total Area as Surveyed is 255.16 Hect. is 630.51 Acre.
- 2551664.719 sqm.

Copyright and Confidential
The information on this document is property of BHEL Heavy Electricals Limited.
It must not be used directly or indirectly in any way detrimental to the interest of the company.

ELECTRONIC FILE NAME: