
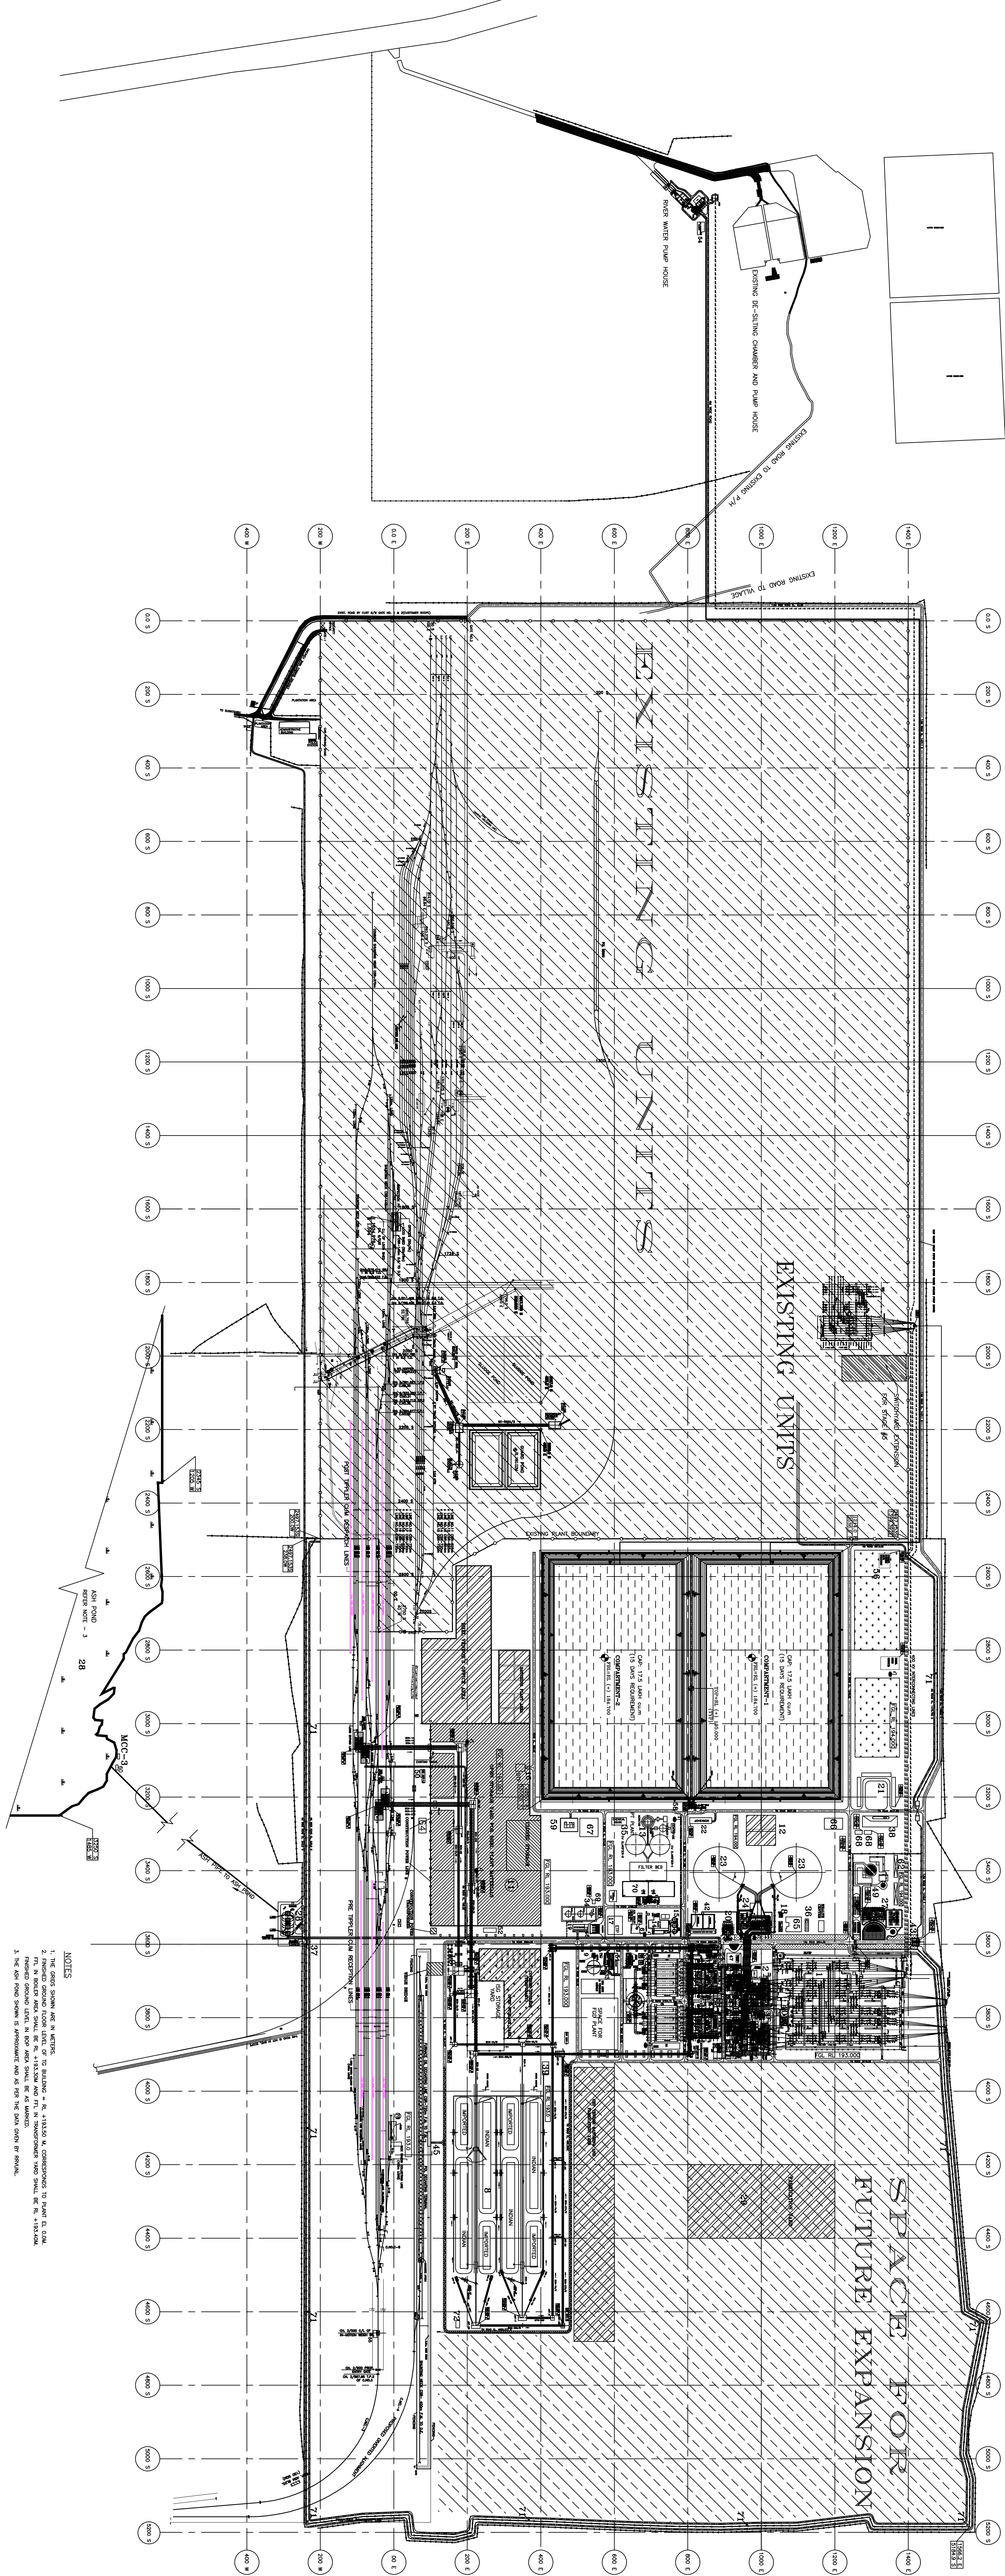


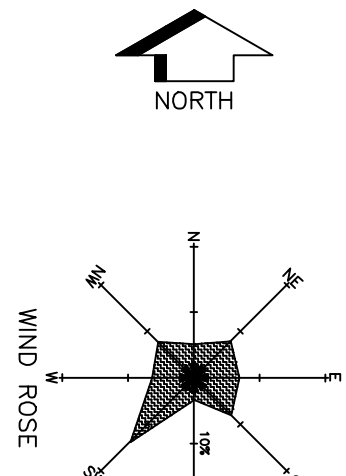

LEGEND


PAINT BRIDGES W/ PROPERTY LINE
400V+ INTERFERING LINES
ROAD BY PHEL-52
GREEN BELT
WATER TOWERS
RAW WATER PUMP HOUSE
WATER TREATER
BCLT CONVERTER
PUMP HOUSE
PUMP HOUSE
SECONDARY CRUSHER HOUSE
TH
TRANSFER HOUSE
EXISTING RECLAM PUMPS
CUTTING HIGH MOUNT

LIST OF BUILDING/EQUIPMENT SHOWN

[illegible]


REV	DATE	ALTID	CHID	APPO	REV	DATE	ALTID	CHID	APPO
1	07/14/84		M	5K	1	06/01/84	M	5K	
2					2				
3					3				
4					4				
77					77				

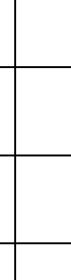CUSTOMER										RAJASTHAN RATYA VIDYUT UTPADAN NGAM LTD									
CUSTOMER'S CONSULTANT										 TATA CONSULTING ENGINEERS LIMITED MUMBAI									
JOB No. 392										2 X 660 MW SUPER CRITICAL THS (SURATGARH, STAGE-V, UNIT # 7 & 8)									
STATUS CONTRACT																			
DISTRIBUTION																			
TO	FROM	DATE	ALTD	QUD	APPD					REPT	DATE								
RECV	DATE	ALTD	QUD	APPD					REPT	DATE									
RECV	DATE	ALTD	QUD	APPD					REPT	DATE									
TITLE										 BHARAT HEAVY ELECTRICALS LTD PROJECT ENGINEERING MANAGEMENT INDIA									
DRAWING NO.										PE-DG-392-100-M001									