


ANNEXURE-1

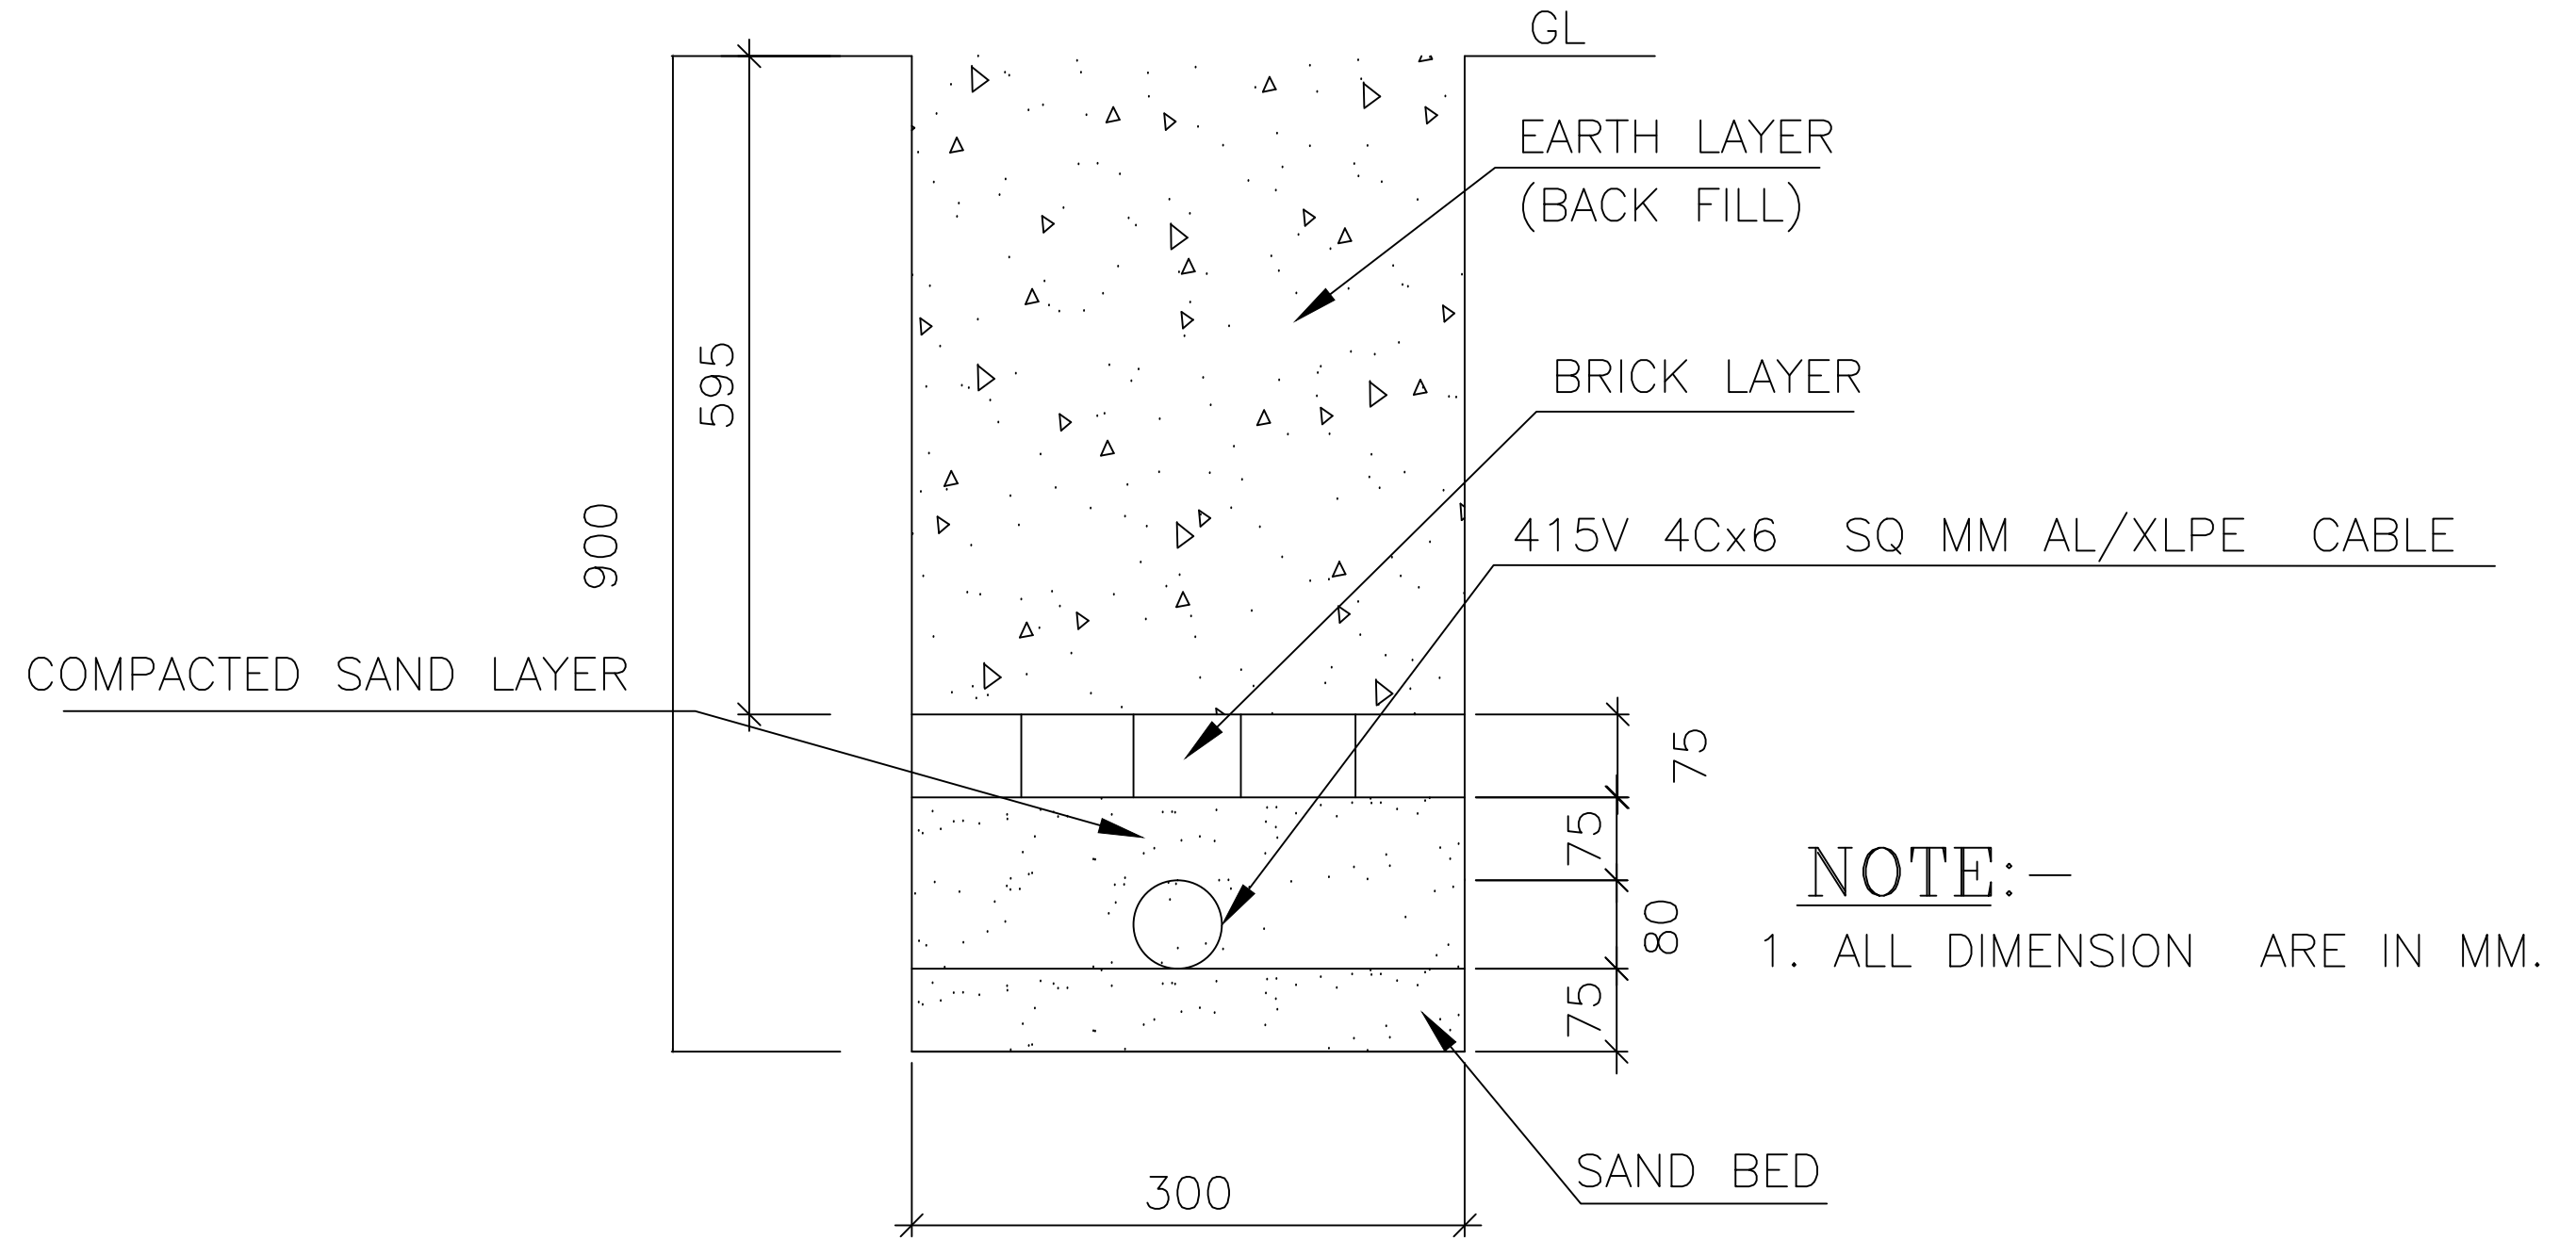

BURIED CABLE TRENCH FOR CABLE