
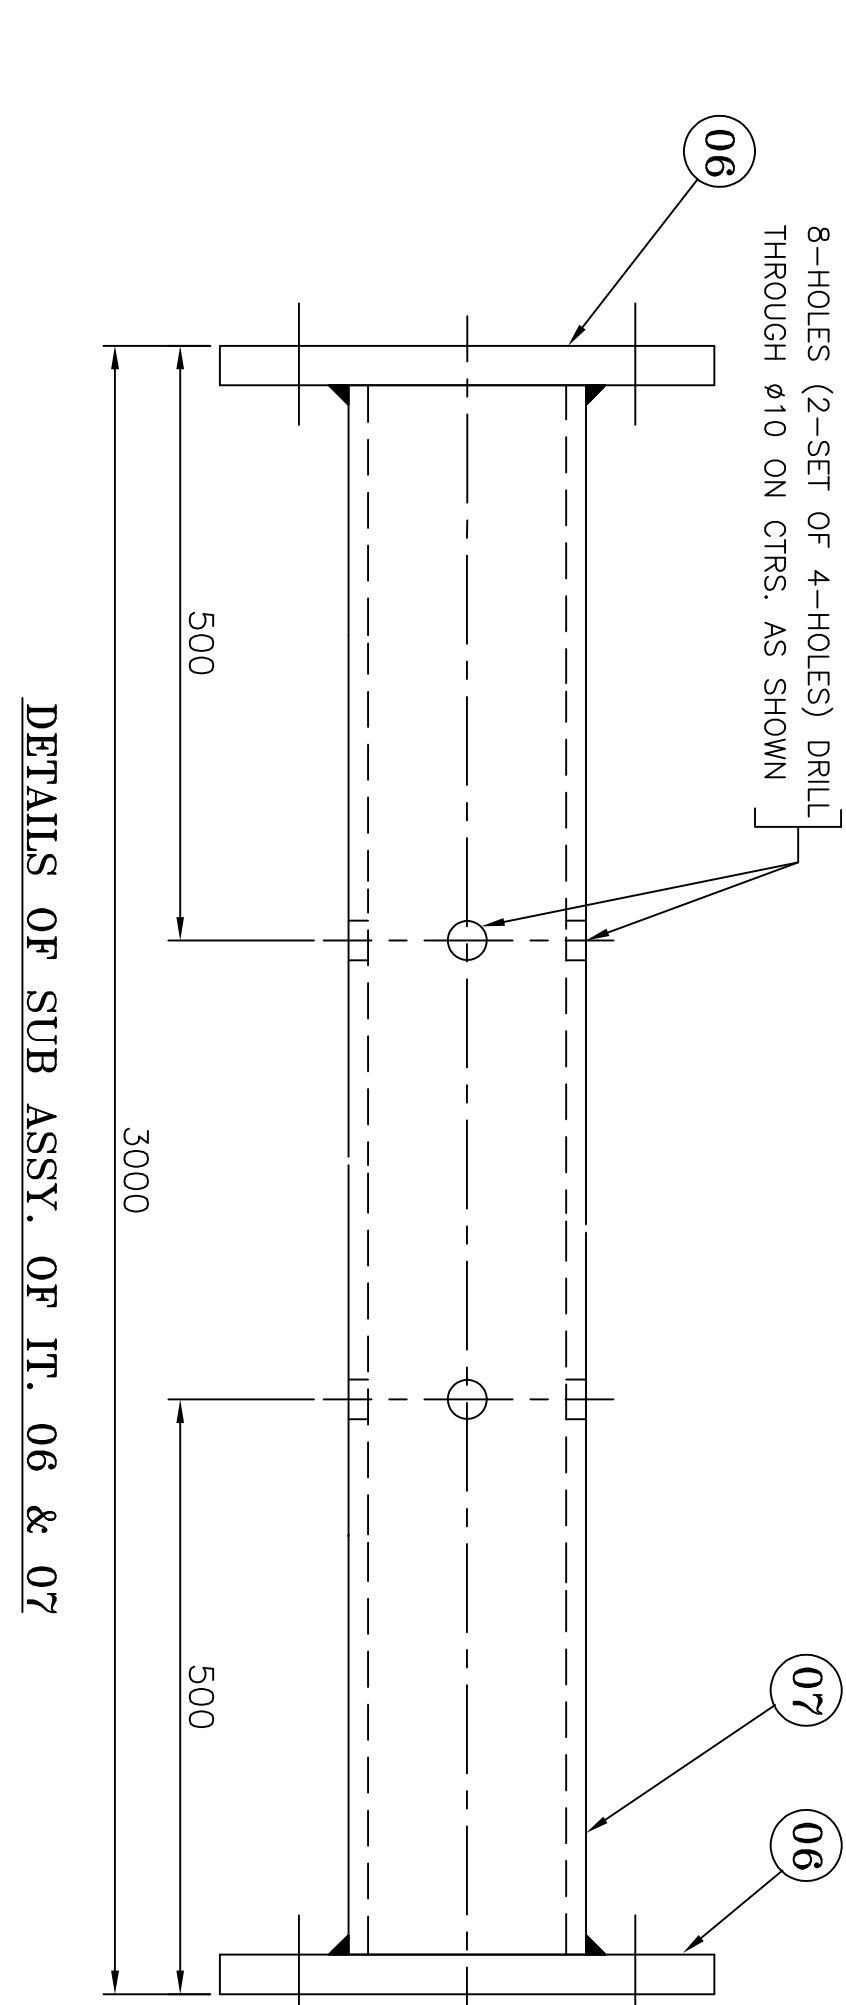


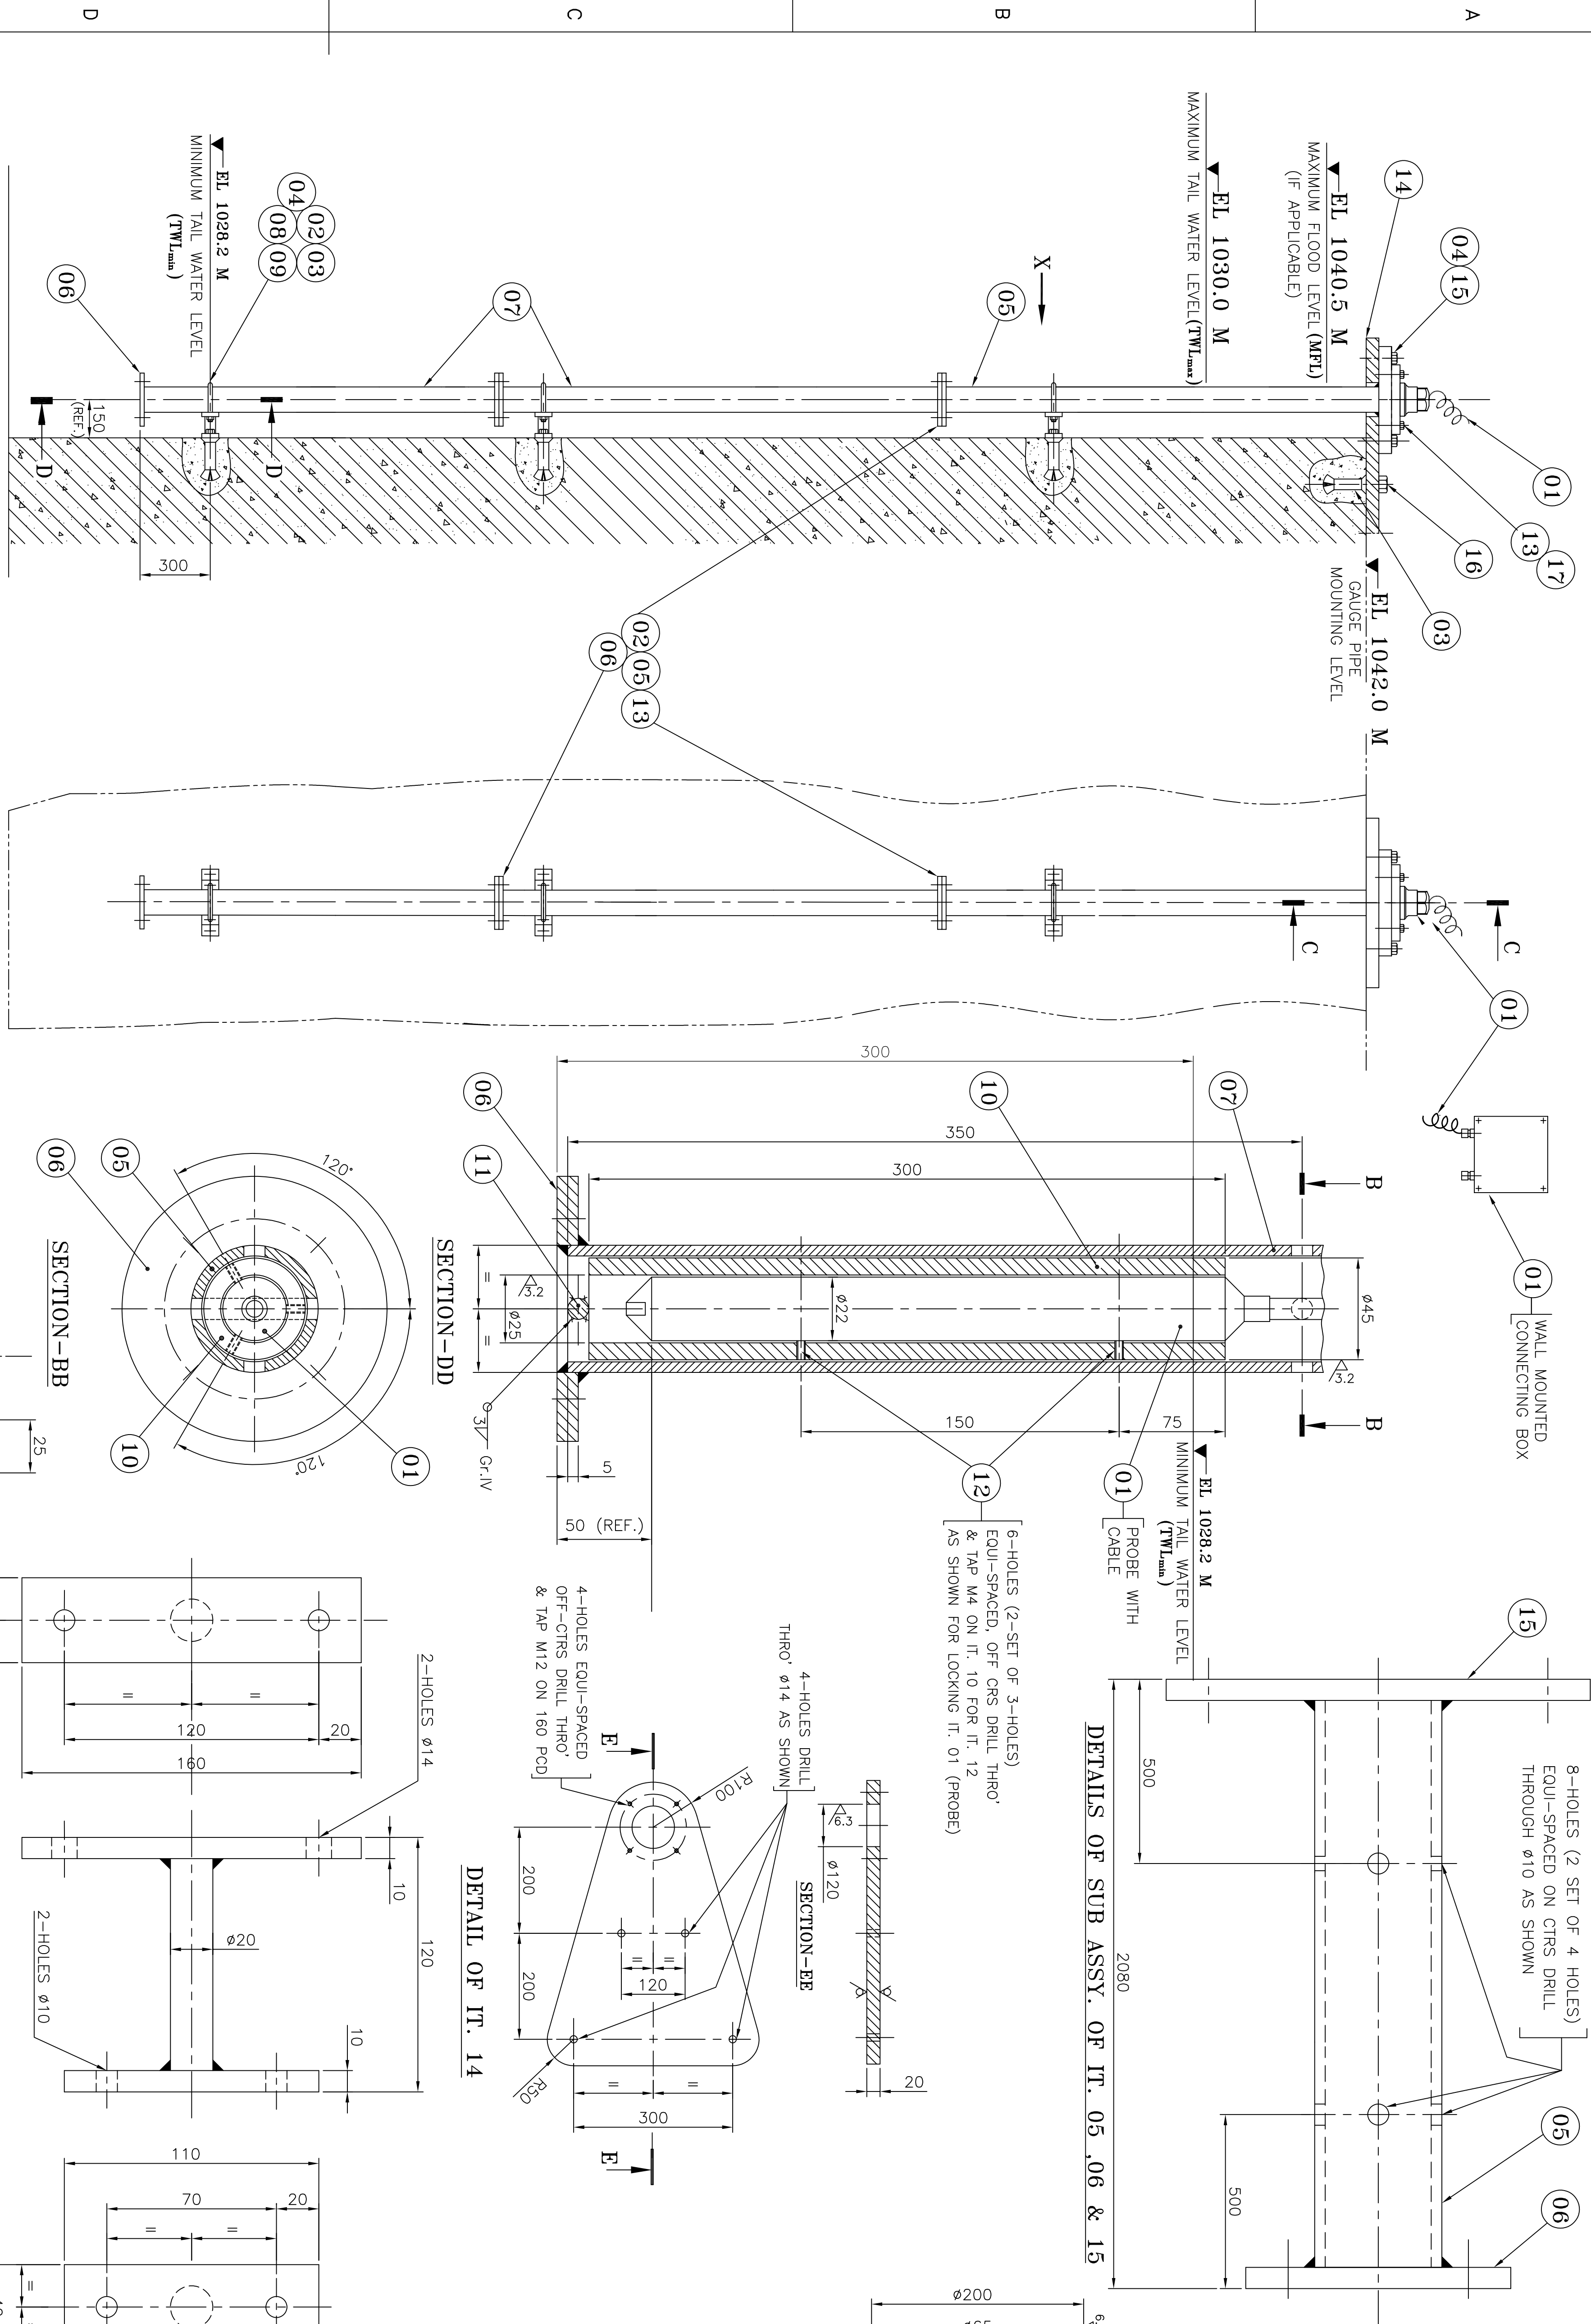

NOTE:-		
1. LEVELS INDICATED IN THE TABLE GIVEN BELOW IS TO BE CONFIRMED BY CUSTOMER (THDC).		
FOR TAIL RACE	LEVELS. (EL IN MTR.)	ZONE
GAUGE PIPE MOUNTING LEVEL (GPML)	EL 1042.0 M	A-1
MAXIMUM FLOOD LEVEL (MFL) (IF APPLICABLE)	EL 1040.5 M	A-1
MAXIMUM TAIL WATER LEVEL (TWL _{max})	EL 1030.0 M	B-1
MINIMUM TAIL WATER LEVEL (TWL _{min})	EL 1028.2 M	D-1

					S.S. 304			NO.	1.40		
	17	FLANGE	3					NO.	01		A-1
	16	SCRU HEX P M12x70-8.8	2		S.S. 304			NO.	0.04	04	A-2
	15	SPECIAL FLANGE	3		S.S. 304			NO.	7.85	01	A-2
	14	BASE PLATE	3		S.S. 304			NO.	34.54	01	A-2
	13	SCRU SOC. AP A M8x30-12.9	2		S.S. 304			NO.	0.05	20	C-3
	12	SCRU GRB HEX. SOC. AP A M4x6-12.9	2		S.S. 304			NO.	0.05	06	C-5
	11	STOPER Ø10X50	3		S.S. 304			NO.	0.03	01	D-4
	10	GUDE BUSH	3		S.S. 304			NO.	2.00	01	C-4
	09	PIPE SUPPORT	3		S.S. 304			NO.	1.00	05	D-2
	08	'U' BOLT M8	3		S.S. 304			NO.	0.065	05	C-2
	07	PPE 2"NB x 2.77Tk x 3000lg	3		S.S. 304			NO.	11.94	04	D-2

[illegible]

ADDITIONAL INFORMATION	VISHNUGAD PIPALKOTI HEP
STATUS OF DRAWING	(4 x 111 MW - V. FRANCIS)
TYPE OF PRODUCT OR NAME OF CUSTOMER/PROJECT	

DISTRIBUTION OF PRINTS HPE-1 THDCIL-6		BHARAT HEAVY ELECTRICALS LTD.			
		BHOPAL			
		NAME		SIGN.	DATE
		CLB	Sd/-	19.10.15	ND OF
		DB	Sd/-	19.10.15	VAR.
		PKB	Sd/-	19.10.15	-
		APPD			

REV.	DATE	ALTERED	DB	DEPT	HTPE	UNTL.	DIMS.	GR.		SCALE	WGT(KG)	REF.	TD ASSY.	DRG.	ITEM	NO.	NO. OF	
01	04.01.16	CHECKED	WKN							INTS	110.66							
		APPROVED	PKB															
DRAWING REVISED AS PER THDC LETTER NO. THDC/RKSH/EMD/V/PHF/401-2/5654, DATED 21.11.2015.																		
TITLE ARRANGEMENT OF PIPING & FITTING FOR TAIL RACE WATER LEVEL MEASURING SYSTEM																		
DRAWING NO. 02311619705															REV. 02			
SHT. NO. 01												NO. OF SHT. 01						

REV. DATE	ALTERED	REV. DATE	ALTERED
CHECKED		DB	<i>Smith</i>
APPROVED		CHECKED DB	<i>Smith</i>
		APPROVED AP	<i>Smith</i>

DRAWING REVISED AS PER
TAIL RACE SIDE WATER LEVELS
FURNISHED BY THDCL VIDE
E-MAIL DATED 07.01.2020.

