




PLAN OF C.W. PUMP HOUSE
(CW MOTOR FLOOR AREA AT RL 11.2M)
SCALE 1:160

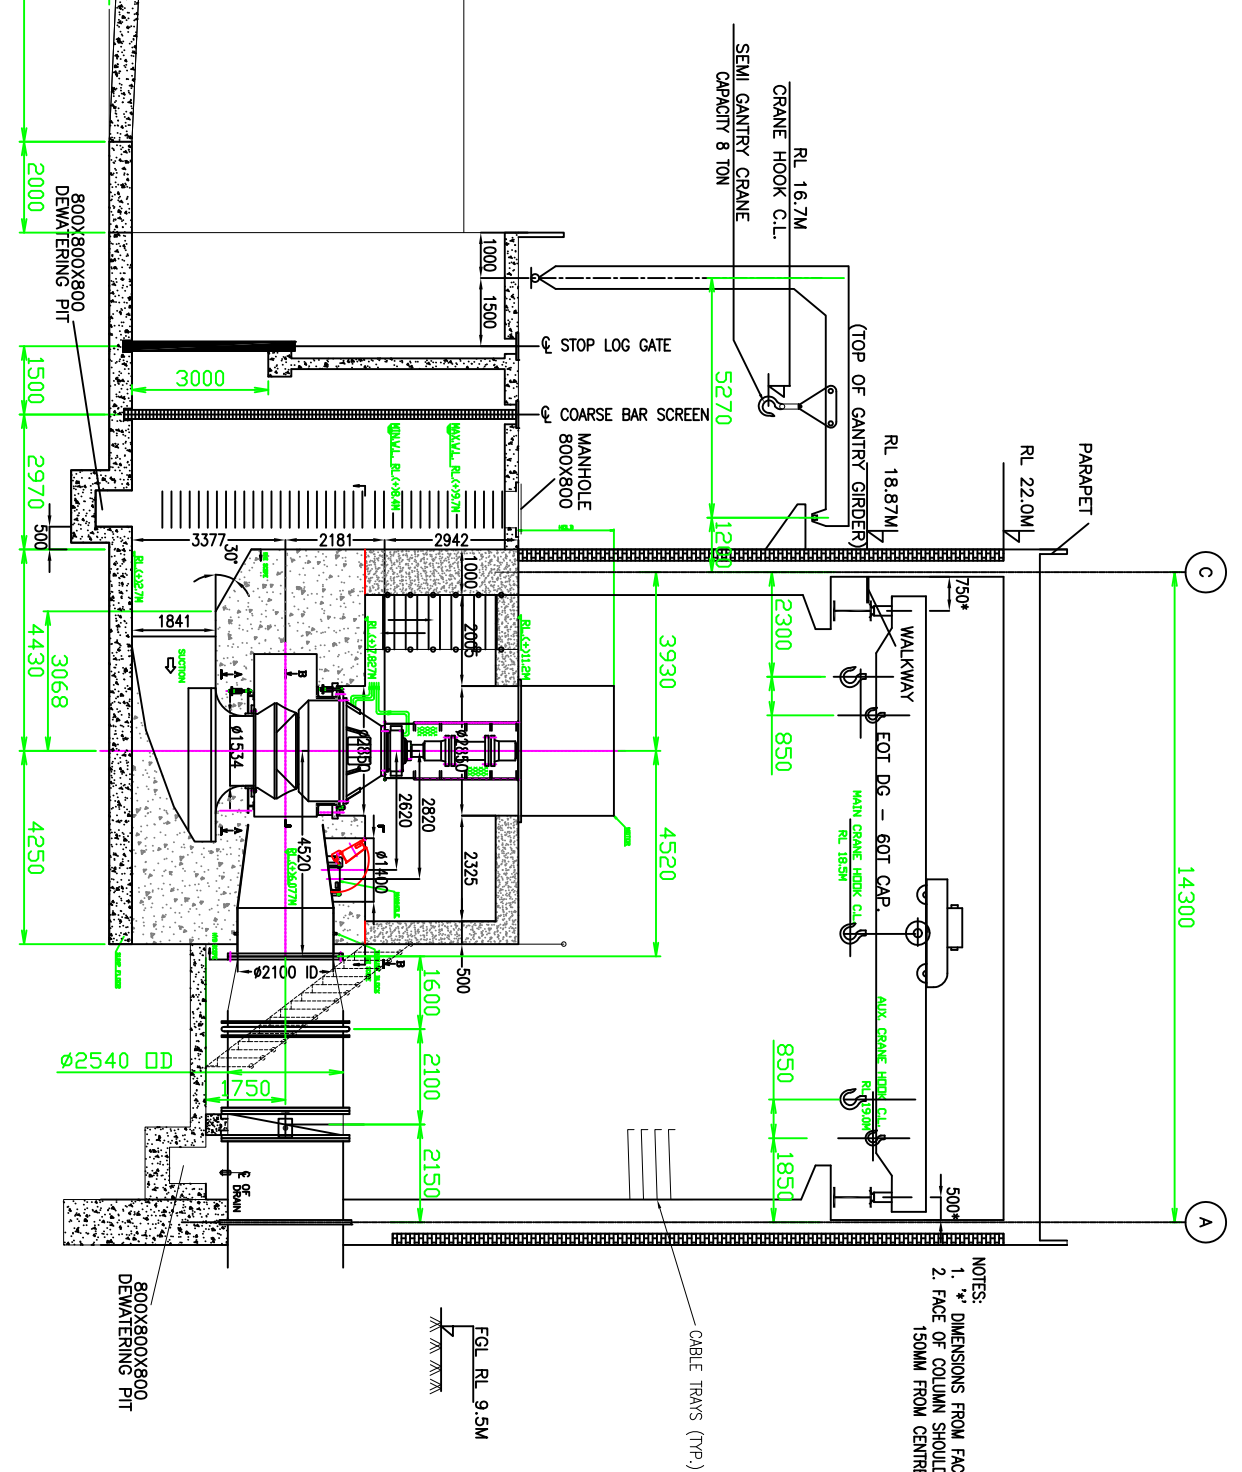


CWP SECTIONAL VIEW - 'A-A'
SCALE 1:160

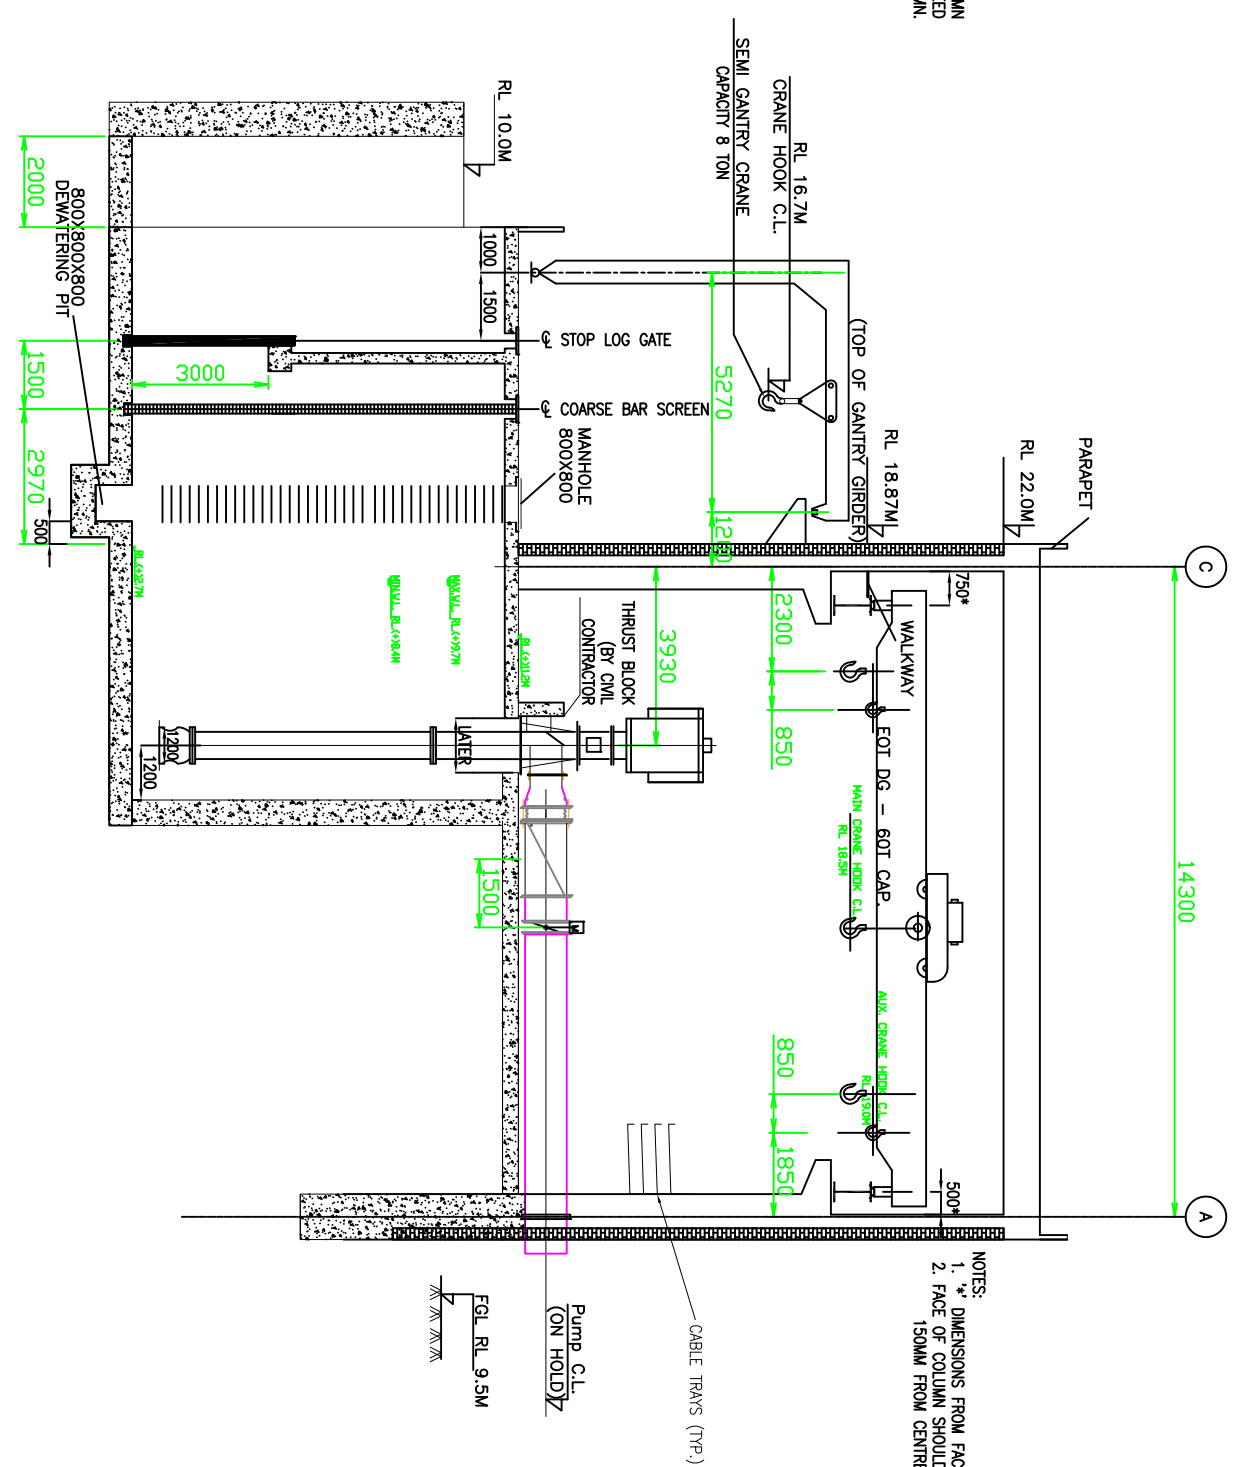


ACWP SECTIONAL VIEW - 'B-B'
SCALE 1:160

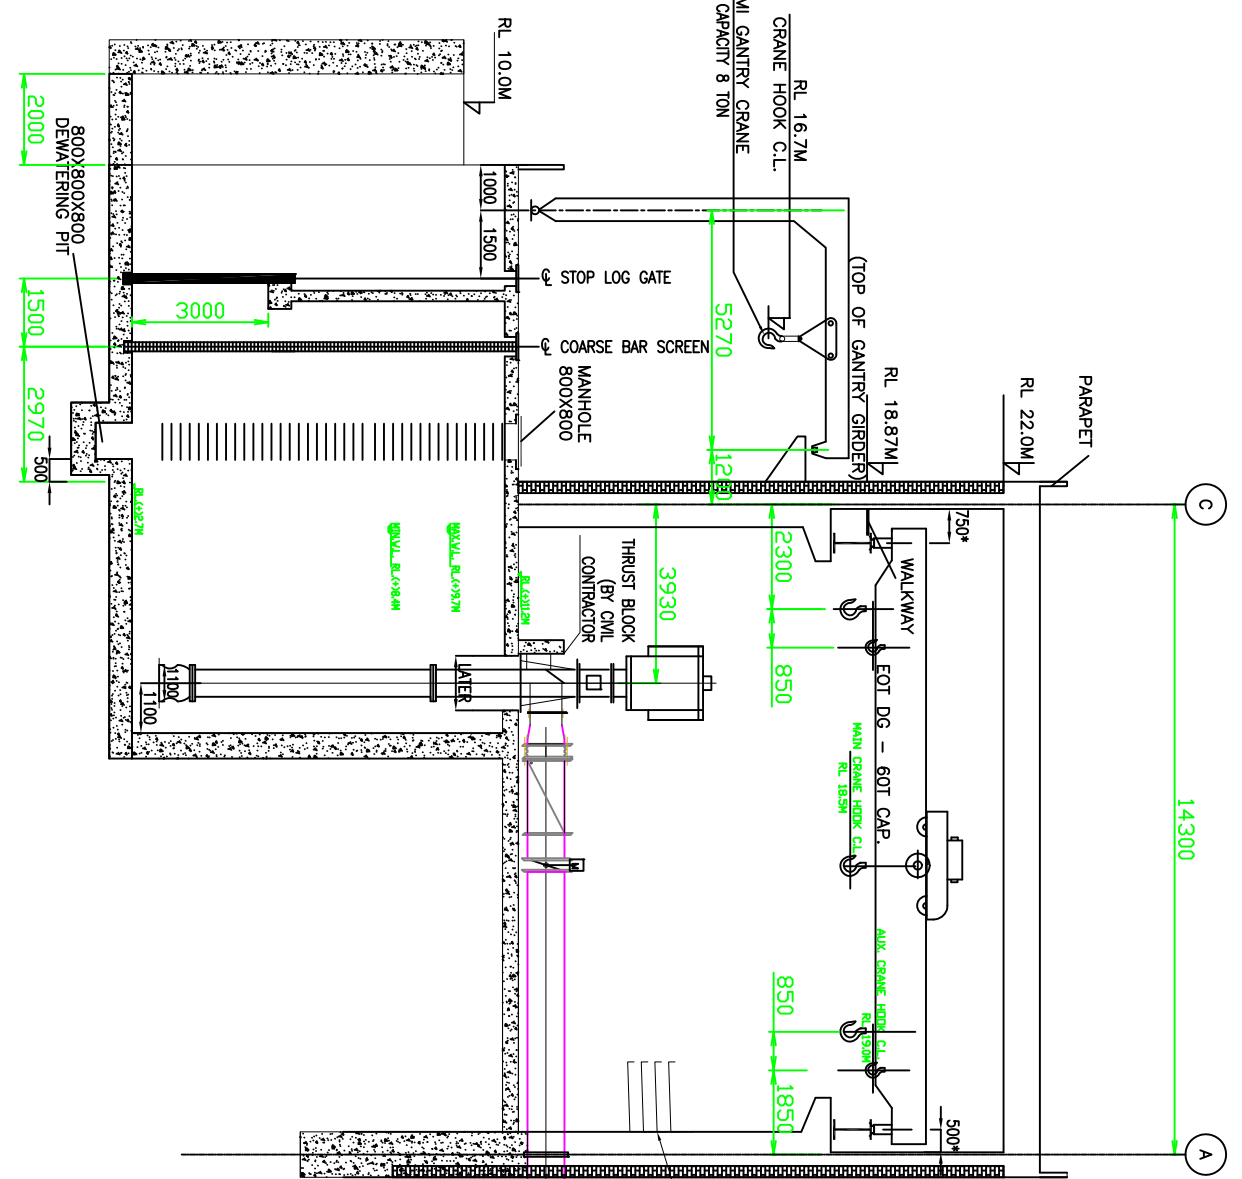



CW BDP SECTIONAL VIEW - 'C-C'
SCALE 1:160

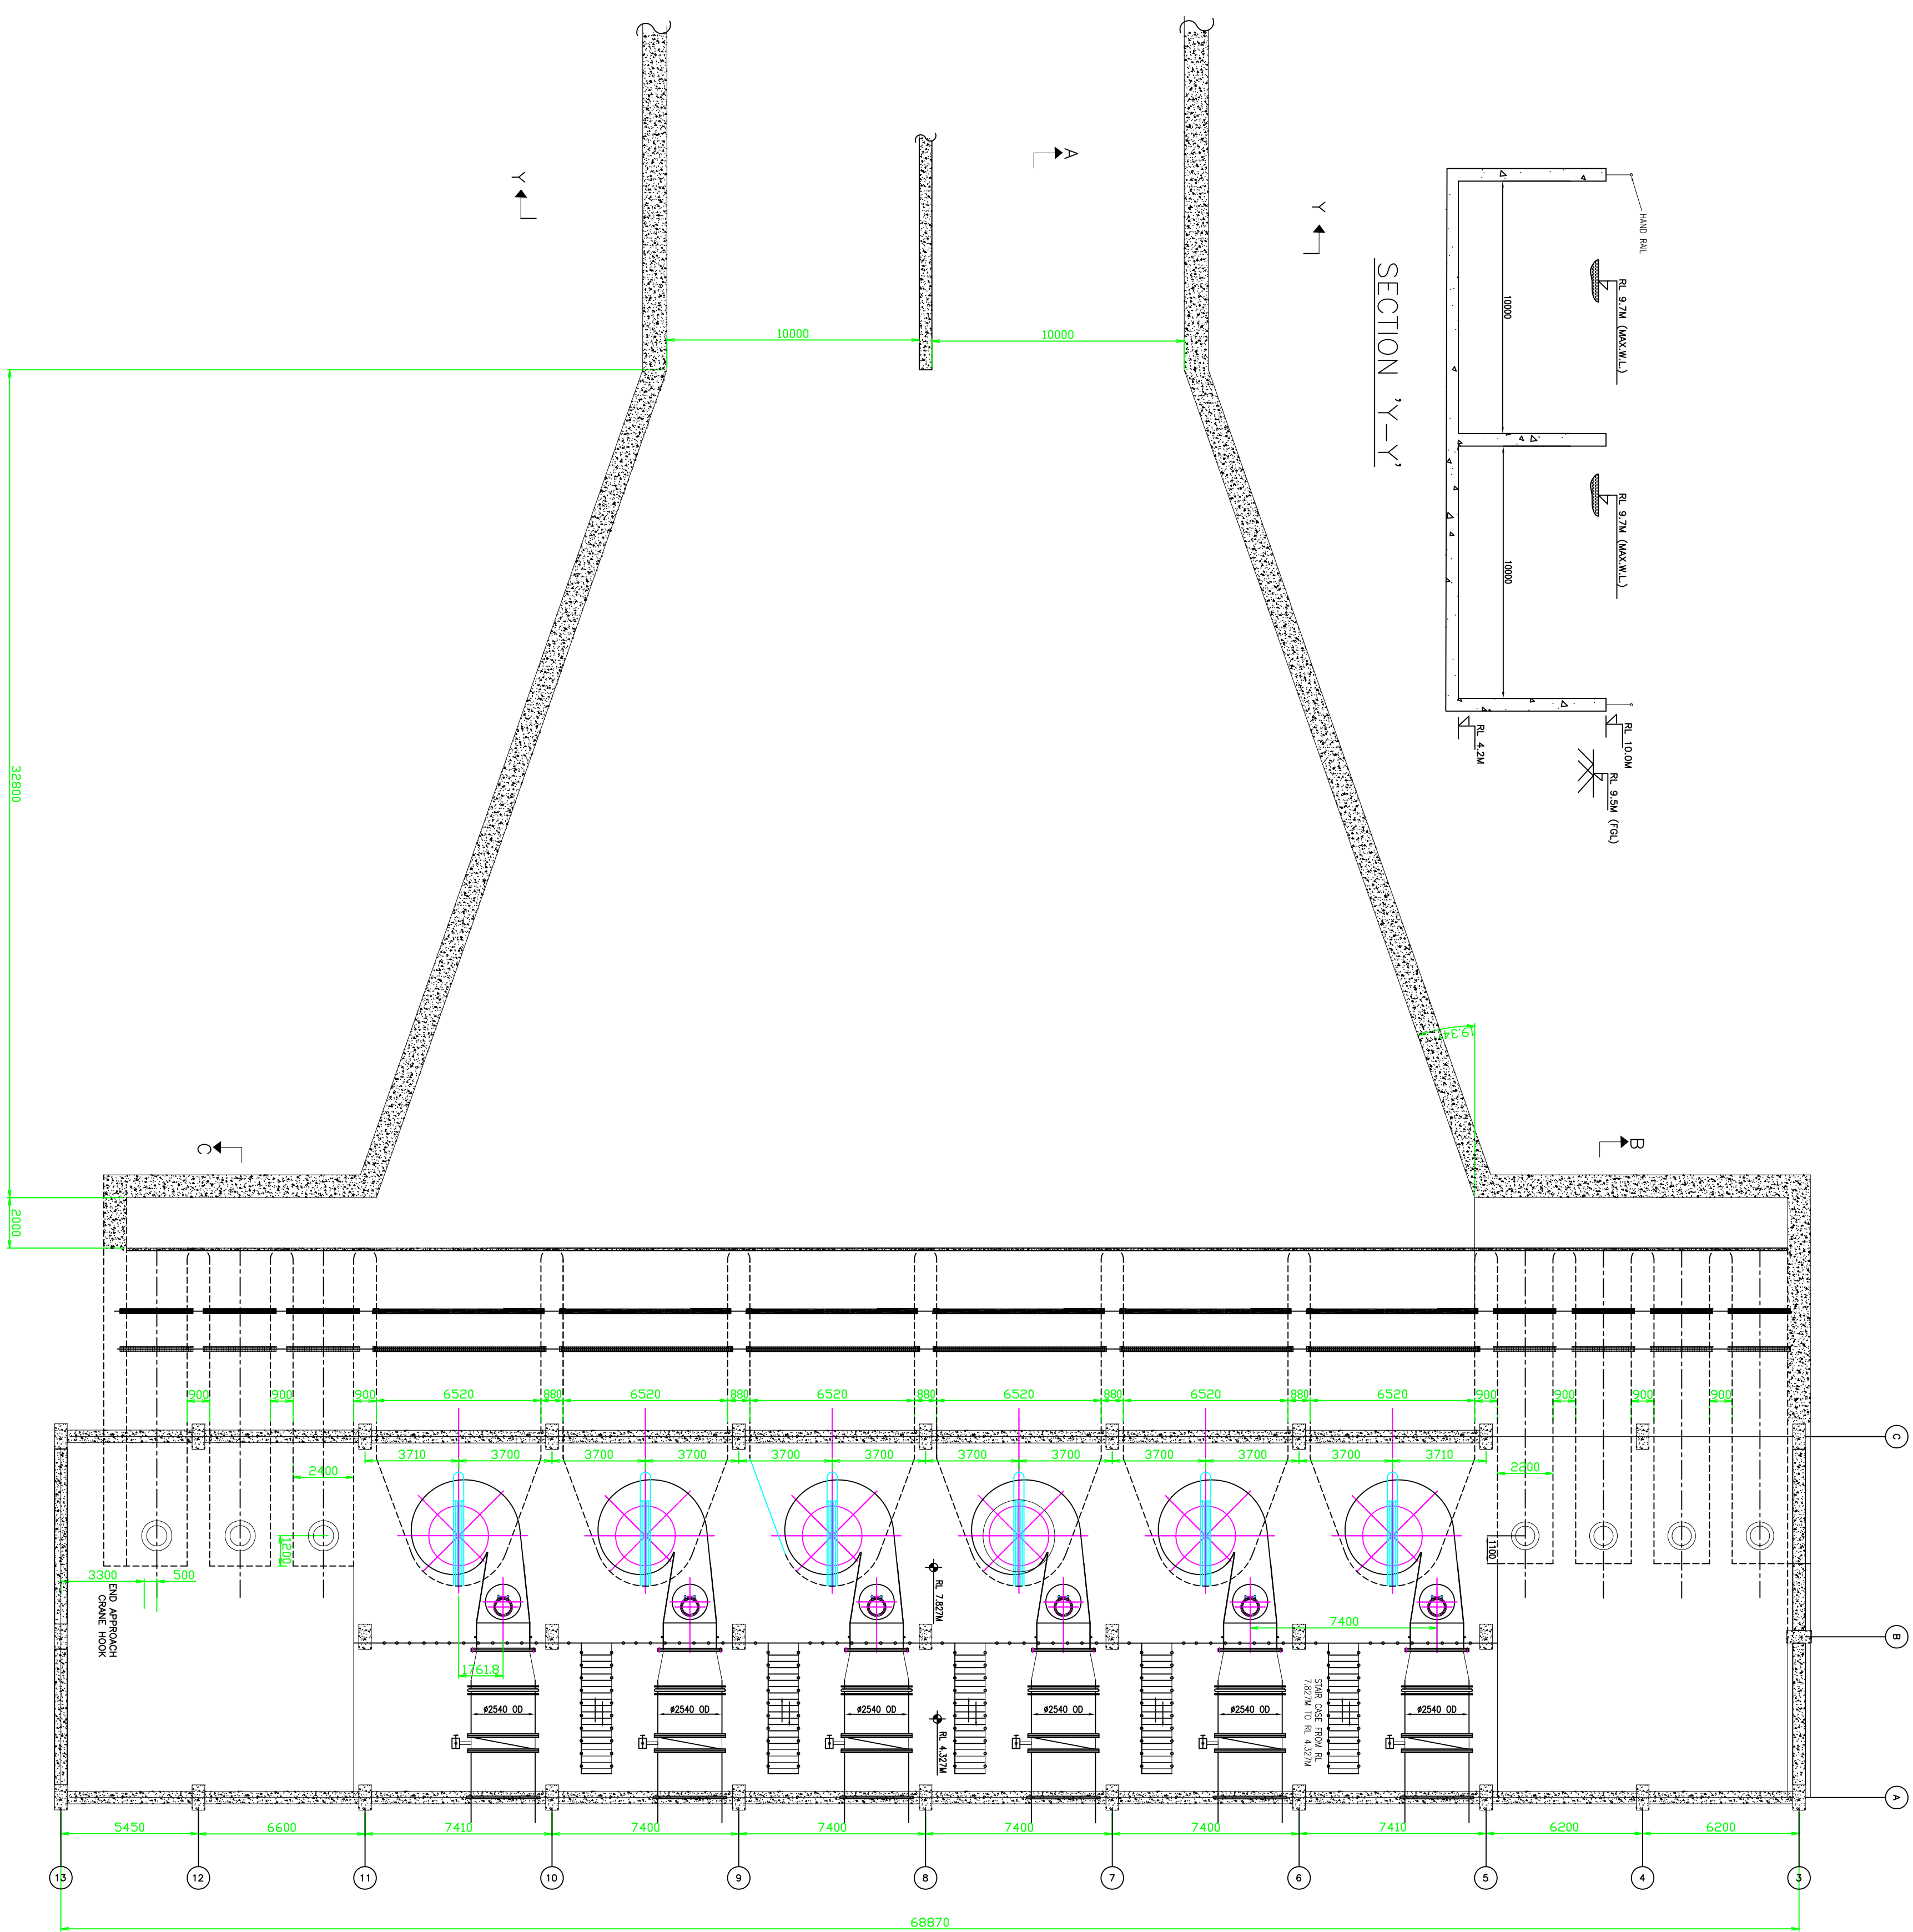


PLAN OF C.W. PUMP HOUSE
(CW PUMP FLOOR AREA AT RL 7.827M)
SCALE 1:160

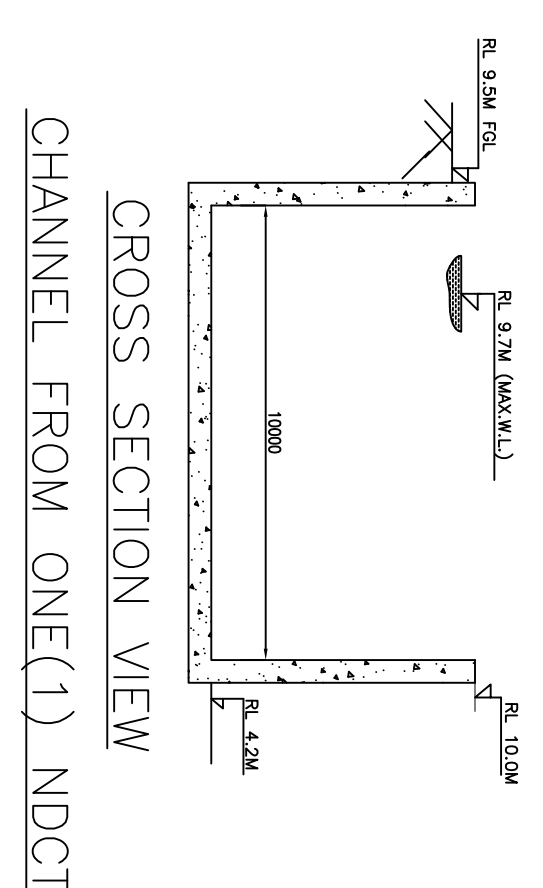

CROSS SECTION VIEW
CHANNEL FROM ONE(1) NDCT

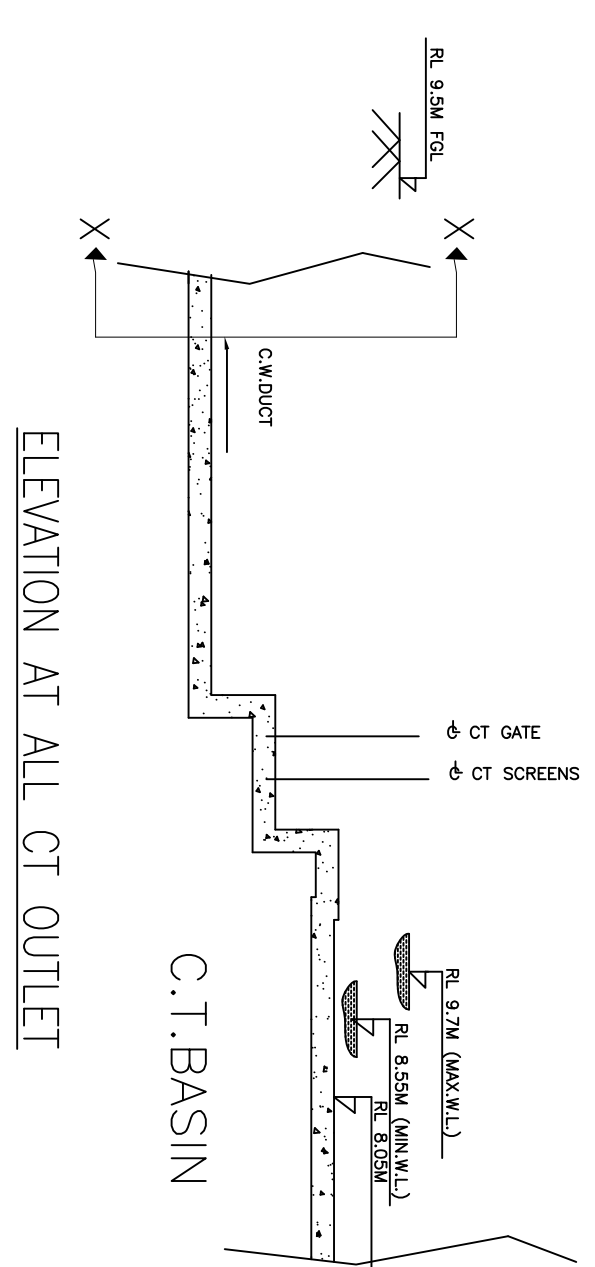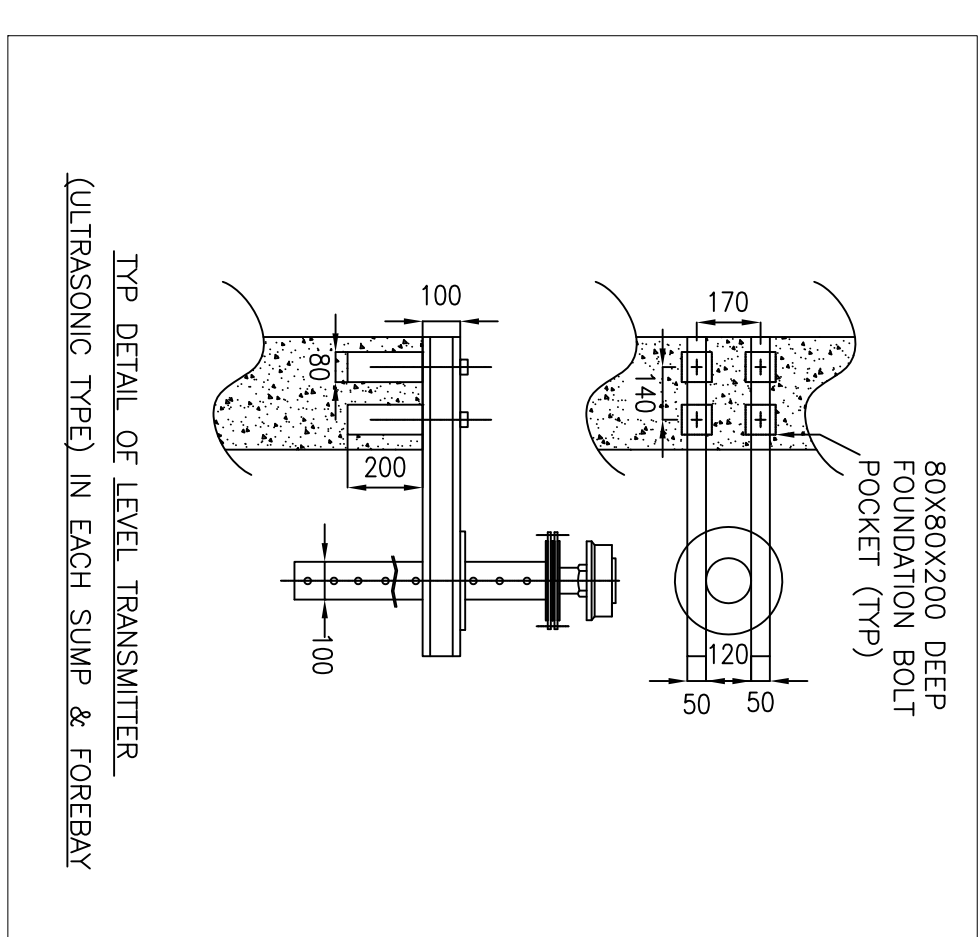ELEVATION AT ALL CT OUTLET

DETAIL - "LT
SCALE 1:20

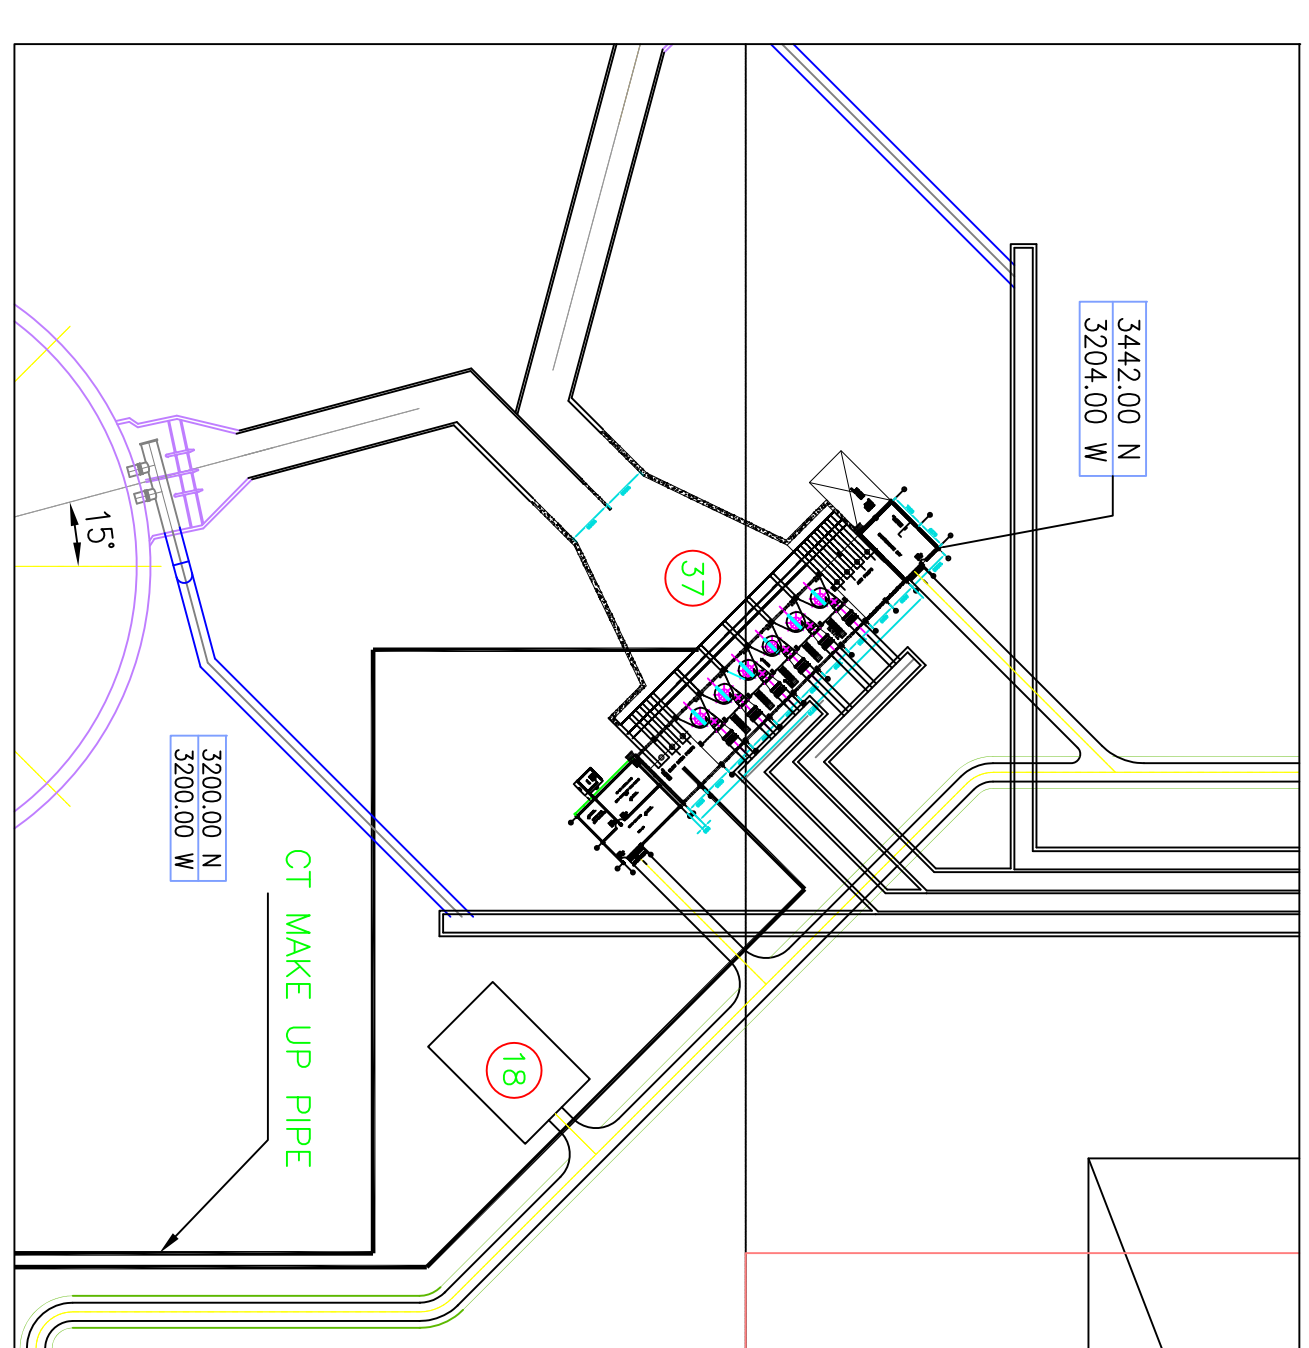

KEY PLAN -NOT TO SCALE

[illegible]