


COPY RIGHT AND CONFIDENTIAL
The information on this document is the property of Bharat Heavy Electricals Limited
it must not be used directly or indirectly in anyway detrimental to the interest of the company.

COMPUTER DRG. PARTIAL NAME :

REF. DRG. No.

SIGN. & DATE

INVENTORY No.

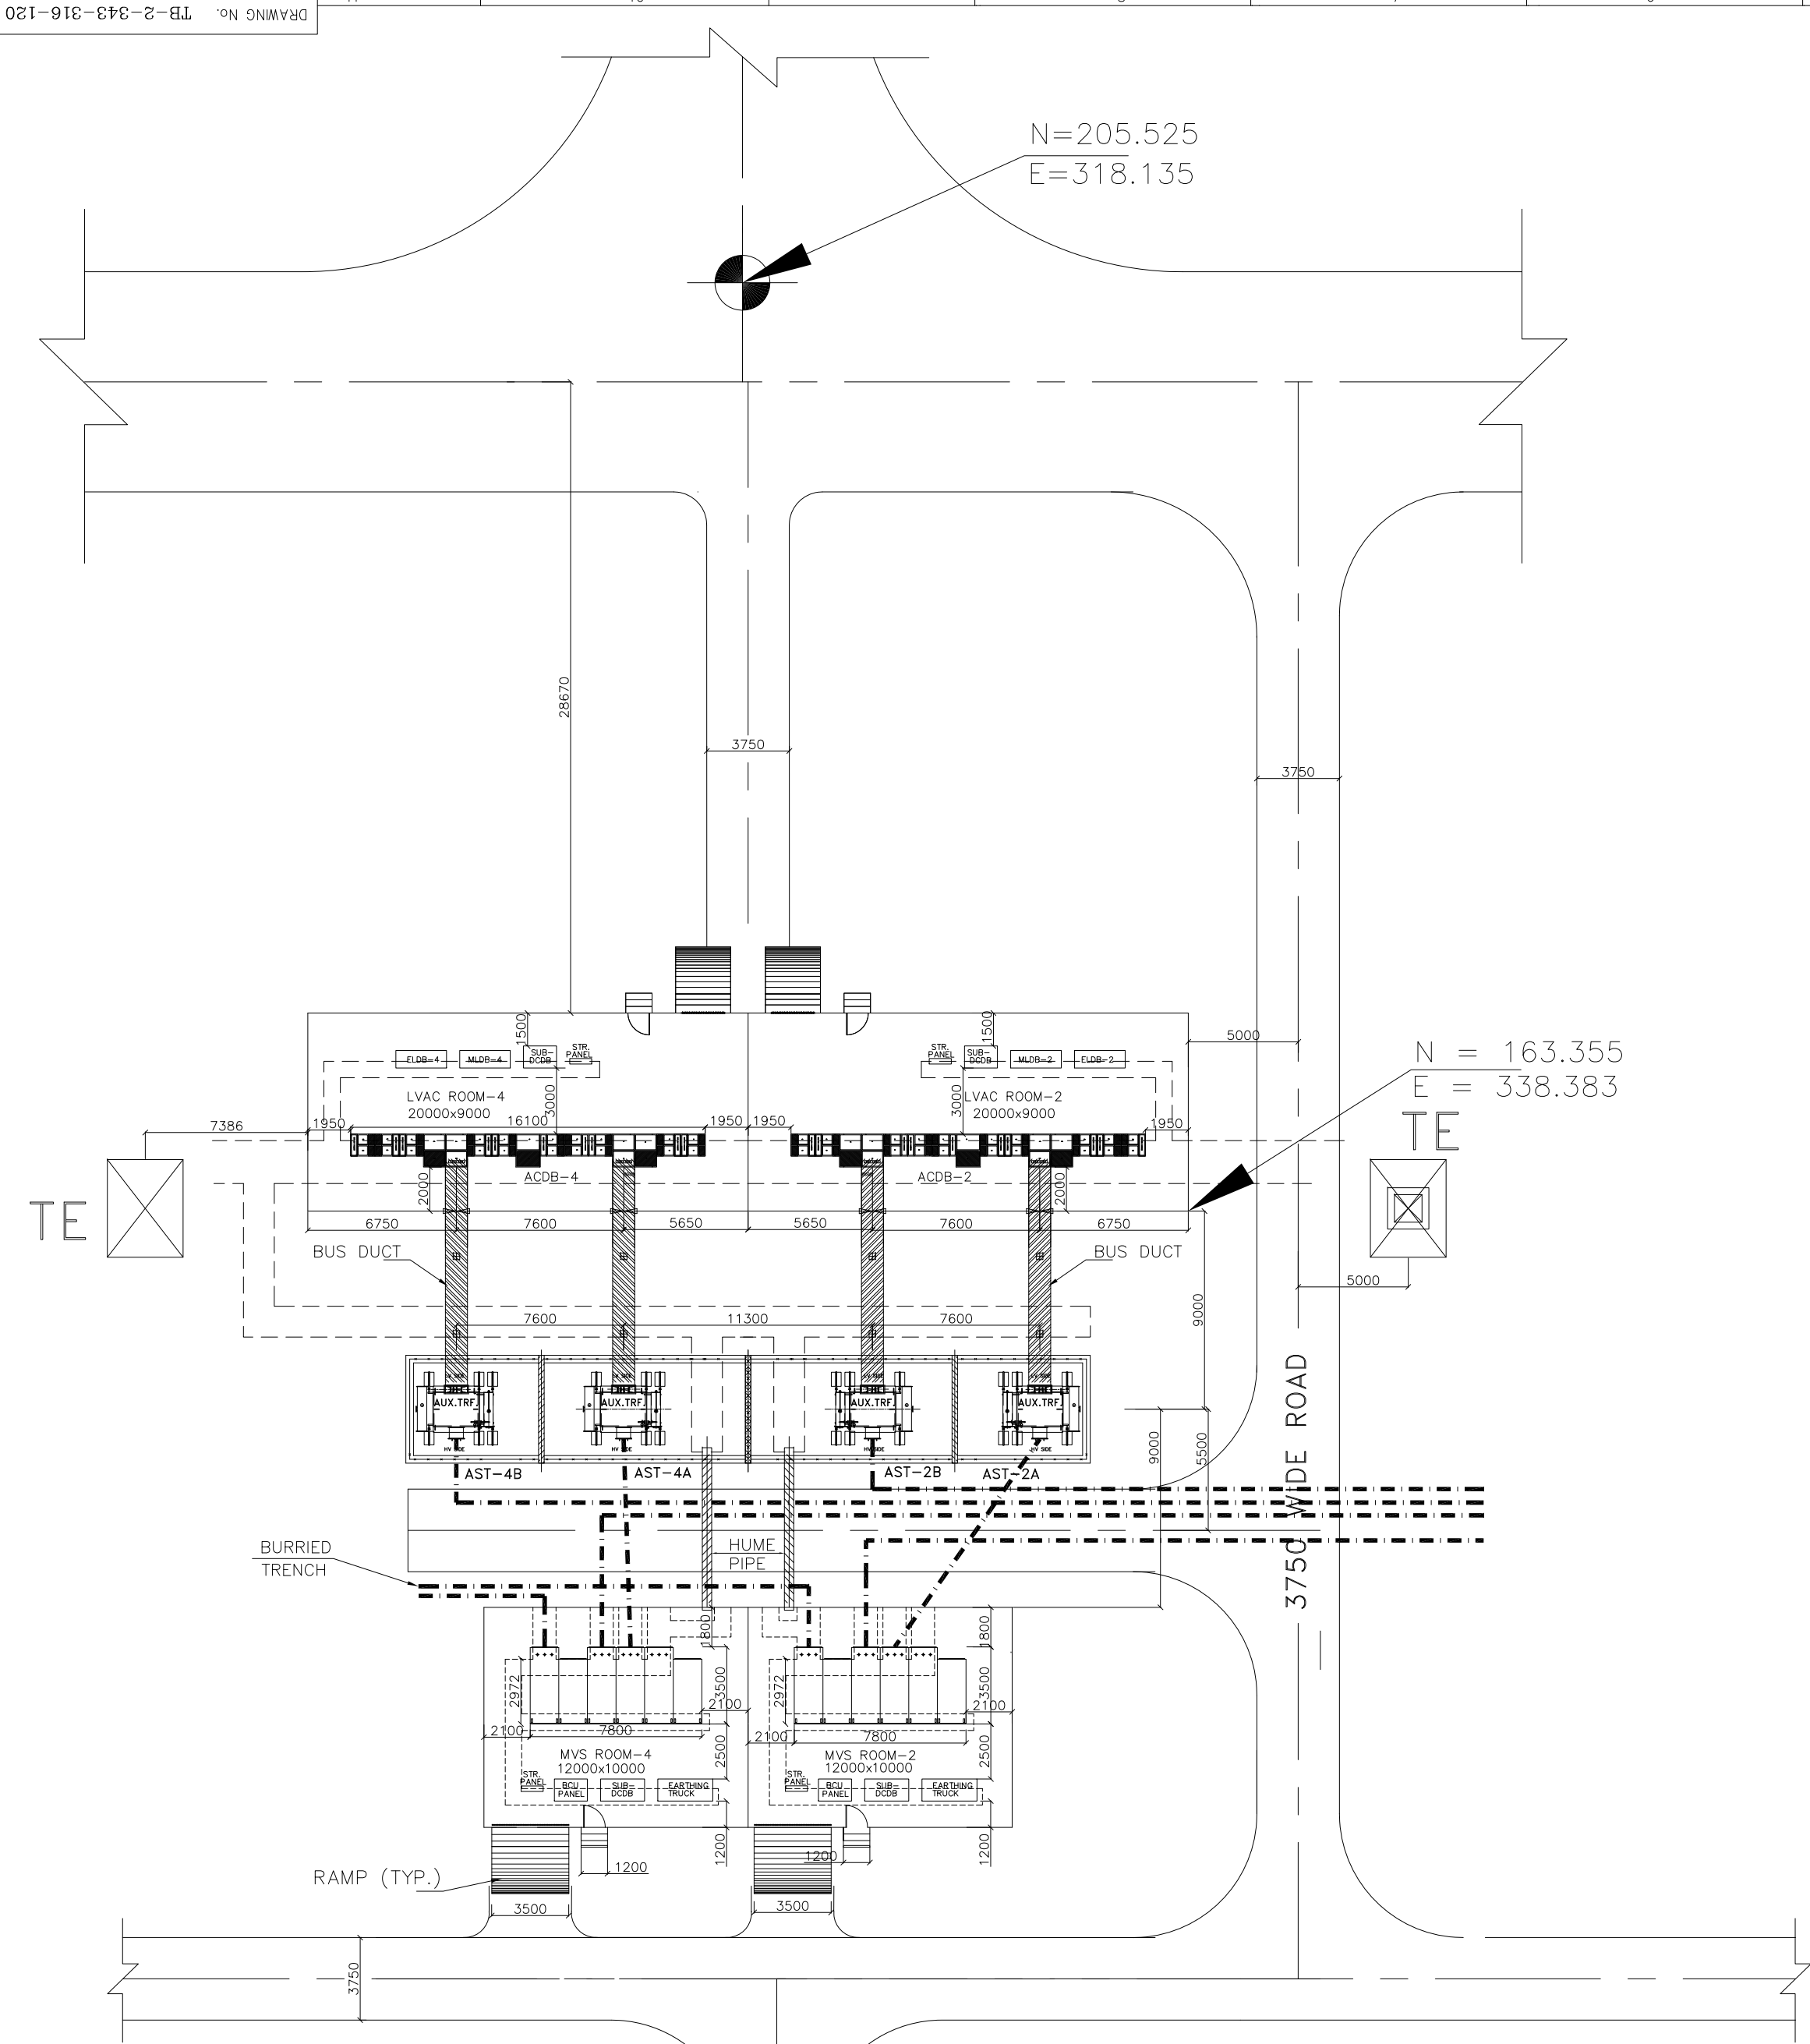

NOTE:-

- FOR OTHER DETAILS REFER DWG. NO. TB-0-343-320-00 AC YARD (PLAN VIEW) & TB-0-343-316-115 TRENCH LAYOUT HVDC - AGRA
- CONTROL CABLE TO BE ROUTED TO NEAREST TRENCH THROUGH PVC CONDUIT FROM LT TRANSFORMERS.

NOA NO.		C-61901R-S056-8/NOA-II/3660 DATED 21.3.2011 FOR SUPPLIES & C-61901R-S056-8/NOA-IV/3662 DATED 21.3.2011 FOR SERVICES		
ADDITIONAL INFORMATION W.O.No.		ग्राहक/परियोजना का नाम POWER GRID CORPORATION OF INDIA LIMITED +/- 800 kV, 6000 MW HVDC MULTI TERMINAL SYSTEM PACKAGE ASSOCIATED WITH NE/ER-NR/WR INTERCONNECTOR-I		
STATUS OF DRAWING		NAME OF CUSTOMER/PROJECT		
DISTRIBUTION OF PRINTS		भारत हेवी इलेक्ट्रिकल्स लिमिटेड ट्रांसमिशन परियोजना विभाग BHARAT HEAVY ELECTRICALS LTD. TRANSMISSION PROJECTS DIVISION		
REV. 01	DATE 06.09.12	ALTERED MANOJ CHECKED NEERAJ APPROVED AKD	विभागा DEPT. कोड CODE	अनुपात / SCALE NTS
ZONE	REVISED AS PER POWERGRID COMMENT VIDE LETTER NO. C/ENGG/HVDC/NER-NR/ 257/625 DATED 10.08.12		कॉड कोड CARD CODE	
AUX. BUILDING-2 LAYOUT		डाईग्रा.क./DRAWING NO. TB-2-343-316-120		पुनः/REV. 00
पृष्ठ क्र./SHEET No. 01		अगला पृष्ठ/NEXT SHEET --		