



INVENTORY No.

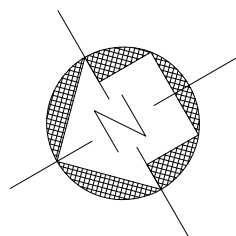

FOR TENDER PURPOSE ONLY

ADDITIONAL INFORMATION W.O.No.			ग्राहक/परियोजना का नाम NAME OF CUSTOMER/PROJECT			POWER GRID CORPORATION OF INDIA LIMITED (A GOVERNMENT OF INDIA ENTERPRISE)			 पावरग्रिड	
STATUS OF DRAWING			DISTRIBUTION OF PRINTS			±800KV, 600MW, HVDC MULTI-TERMINAL NR/WR INTERCONNECTOR -I PROJECT				
REV. 01			DATE 17.10.11			ALTERED RK CHECKED NK/SB APPROVED MK/AG			गिभात DEPT. कोड CODE	
ZONE			REVISED AS PER POWERGRID COMMENTS DATED 03.08.11			भारत हेवी इलेक्ट्रिकल्स लिमिटेड ट्रांसमिशन परियोजना विभाग BHARAT HEAVY ELECTRICALS LTD. TRANSMISSION PROJECTS DIVISION			अनुपात / SCALE कार्ड कोड CARD CODE	
शीर्षक/TITLE SERVICE BUILDING (GROUND FLOOR) AGRA			ड्राईंग.नं./DRAWING NO. TB-2-306-316-210			पुनः/REV. 05			पृष्ठ नं./SHEET No. 01 अगला पृष्ठ/NEXT SHEET 02	

COPY RIGHT AND CONFIDENTIAL
The information on this document is the property of BHARAT HEAVY ELECTRICALS LIMITED
it must not be used directly or indirectly in anyway detrimental to the interest of the company.

COMPUTER DRG. PATH NAME :


REF. DRG. No.

SGN. & DATE


INVENTORY No.

DRAWING No. TB-2-306-316-210

FIRST ANGLE PROJECTION (ALL DIMENSIONS ARE IN MM.)

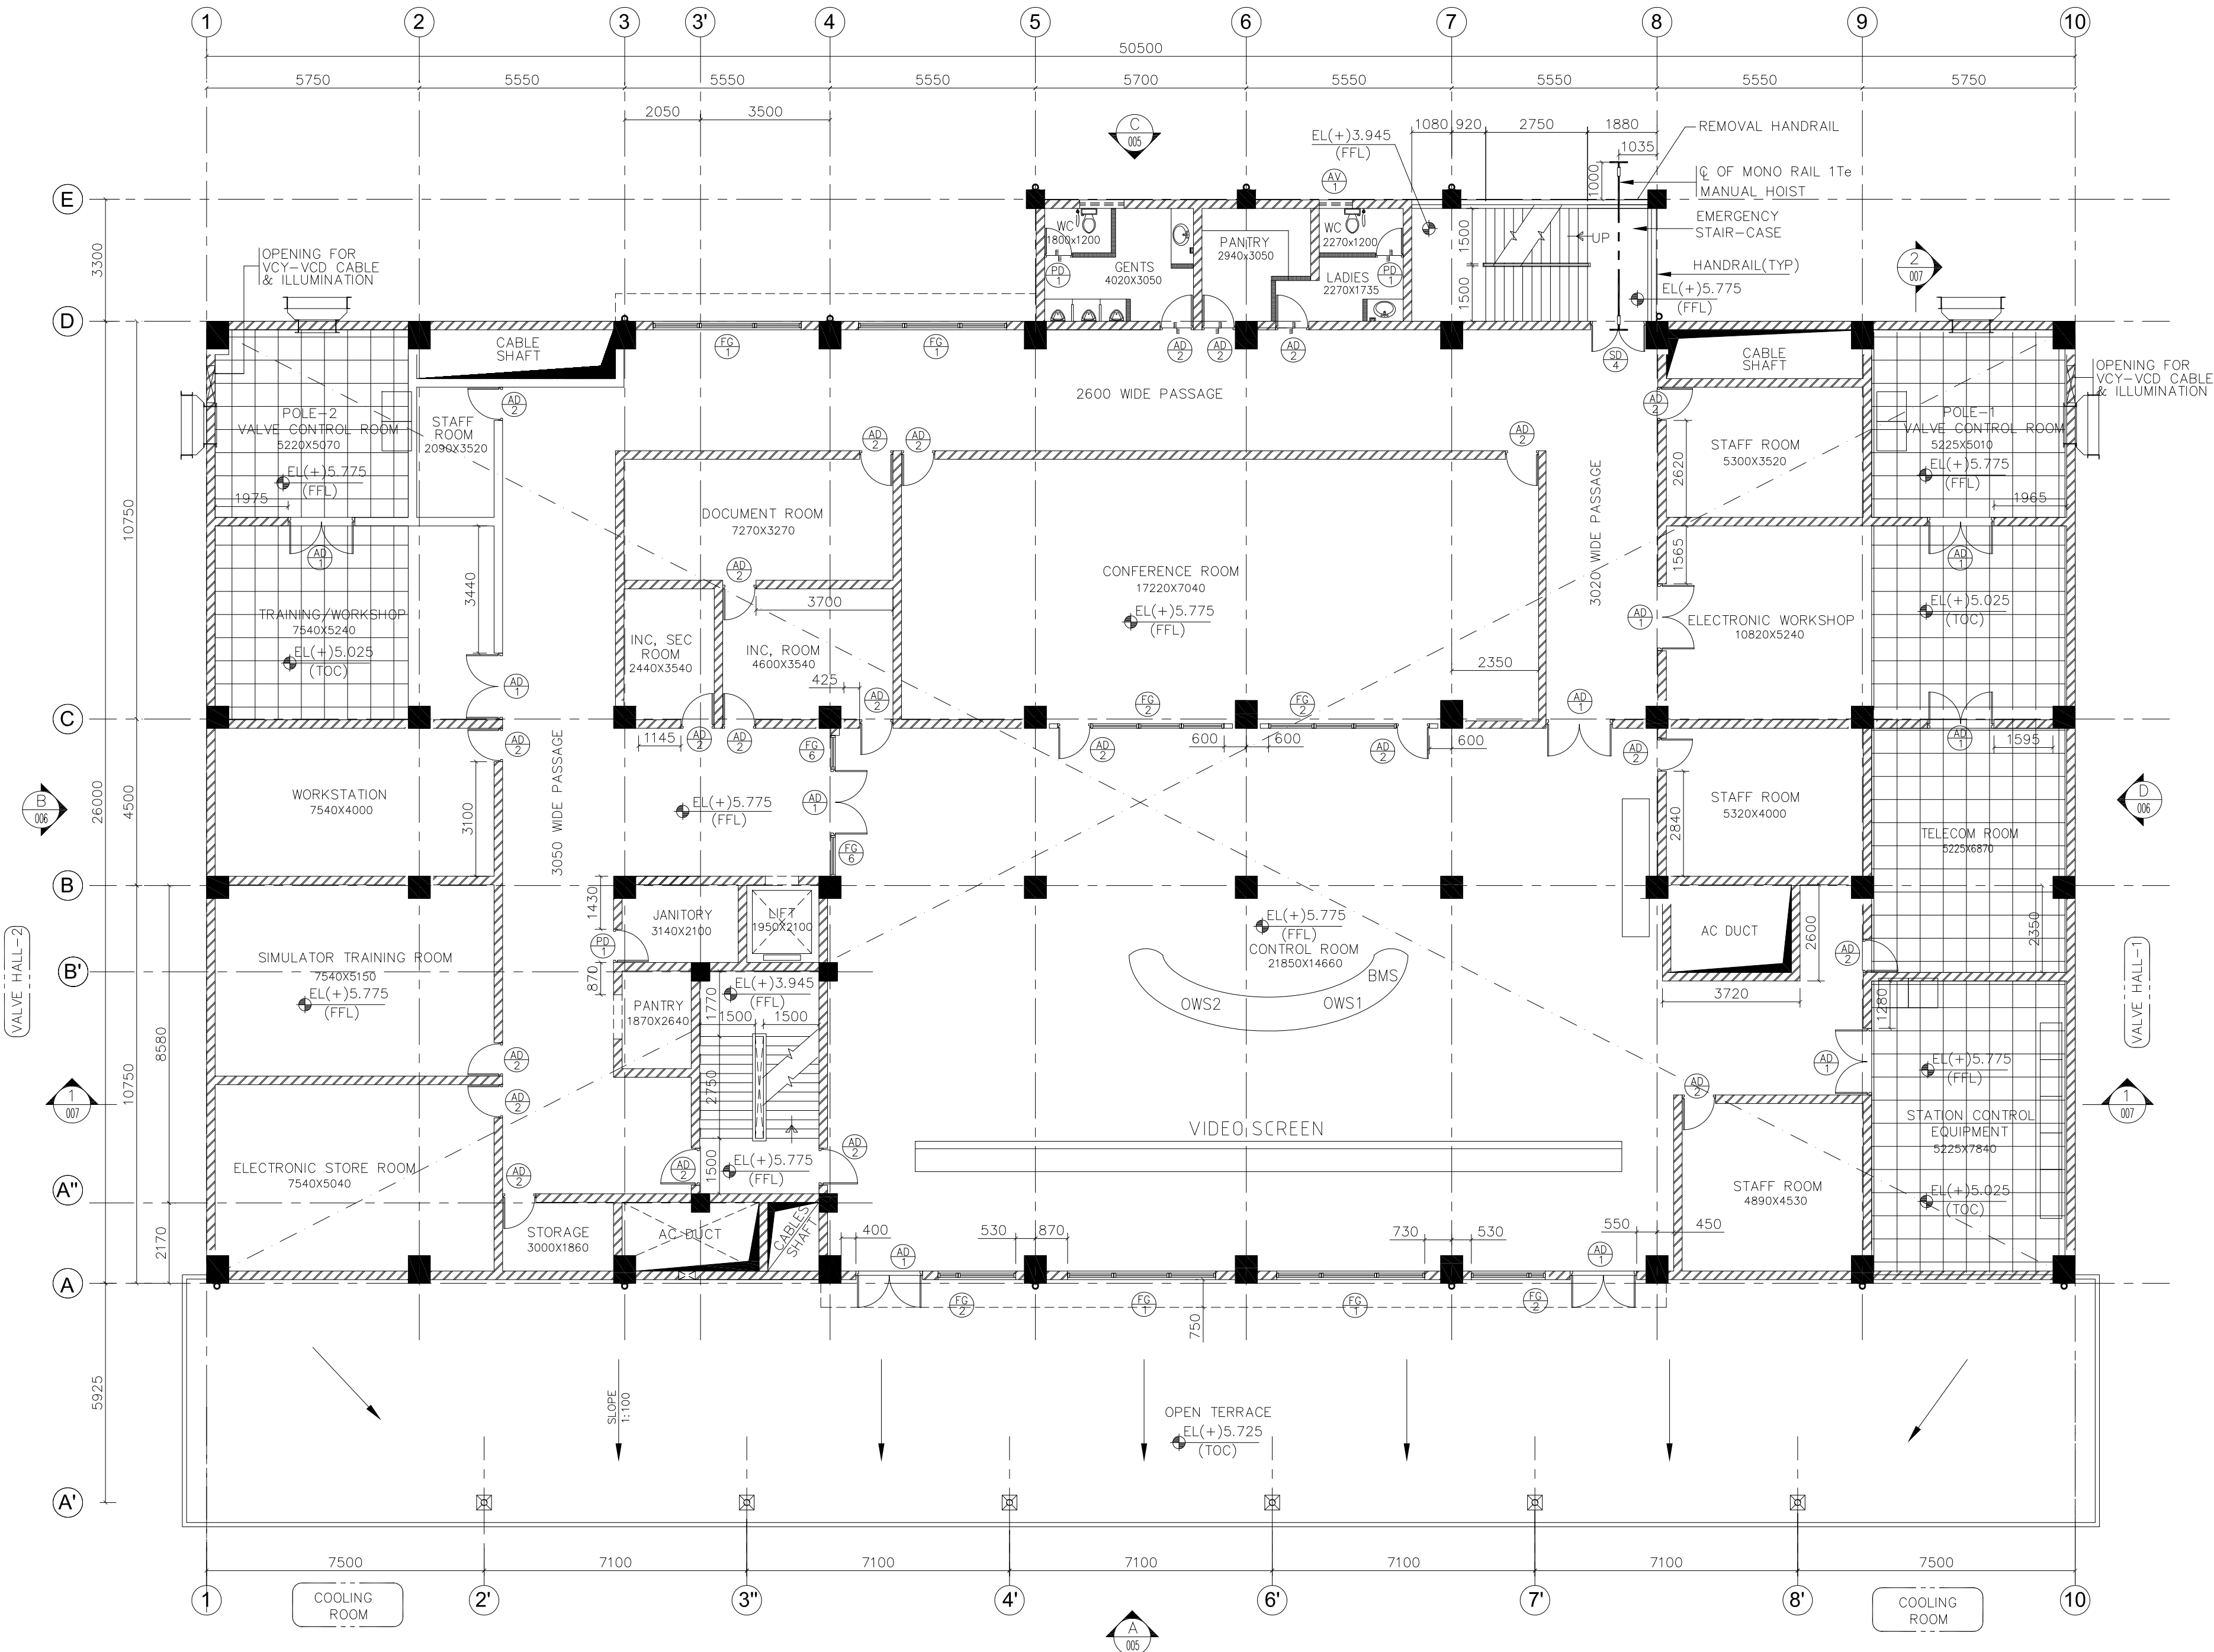

PLAN AT EL(+5.775M LVL
(SCALE 1:100)

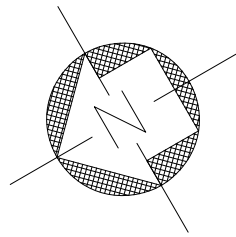

FOR TENDER PURPOSE ONLY

ADDITIONAL INFORMATION W.O.No.				ग्राहक/परियोजना का नाम POWER GRID CORPORATION OF INDIA LIMITED (A GOVERNMENT OF INDIA ENTERPRISE)			
STATUS OF DRAWING				NAME OF CUSTOMER/PROJECT ±800KV, 600MW, HVDC MULTI-TERMINAL NR/WR INTERCONNECTOR -I PROJECT			
DISTRIBUTION OF PRINTS				भारत हेवी इलेक्ट्रिकल्स लिमिटेड द्वारा BHE द्वारा BH द्वारा BH			
REV. 05 DATE 30.07.12 CHECKED NK/SB APPROVED MK/AG				भाग DEPT. कोड कोड			
REV. 04 DATE 25.04.12 CHECKED NK/SB APPROVED MK/AG				अनुपात / SCALE			
REV. 03 DATE 20.03.12 CHECKED NK/SB APPROVED MK/AG				कॉड कोड CARD CODE			
REV. 02 DATE 17.12.11 CHECKED NK/SB APPROVED MK/AG				शीर्षक/TITLE			
REV. 01 DATE 17.10.11 CHECKED NK/SB APPROVED MK/AG				SERVICE BUILDING (FIRST FLOOR) AGRA			
REV. 00 DATE CHECKED NK/SB APPROVED MK/AG				ड्राईंग.क्र./DRAWING NO. TB-2-306-316-210			
REV. 00 DATE CHECKED NK/SB APPROVED MK/AG				पृष्ठ क्र./SHEET No. 02			
REV. 00 DATE CHECKED NK/SB APPROVED MK/AG				अगल पृष्ठ/NEXT SHEET 03			

COPY RIGHT AND CONFIDENTIAL
The information on this document is the property of BHARAT HEAVY ELECTRICALS LIMITED
it must not be used directly or indirectly in anyway detrimental to the interest of the company.

COMPUTER DRG. PATH NAME :



REF. DRG. No.

SGN. & DATE

INVENTORY No.

DRAWING No. TB-2-306-316-210

FIRST ANGLE PROJECTION (ALL DIMENSIONS ARE IN MM.)

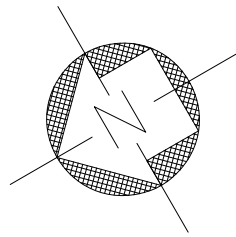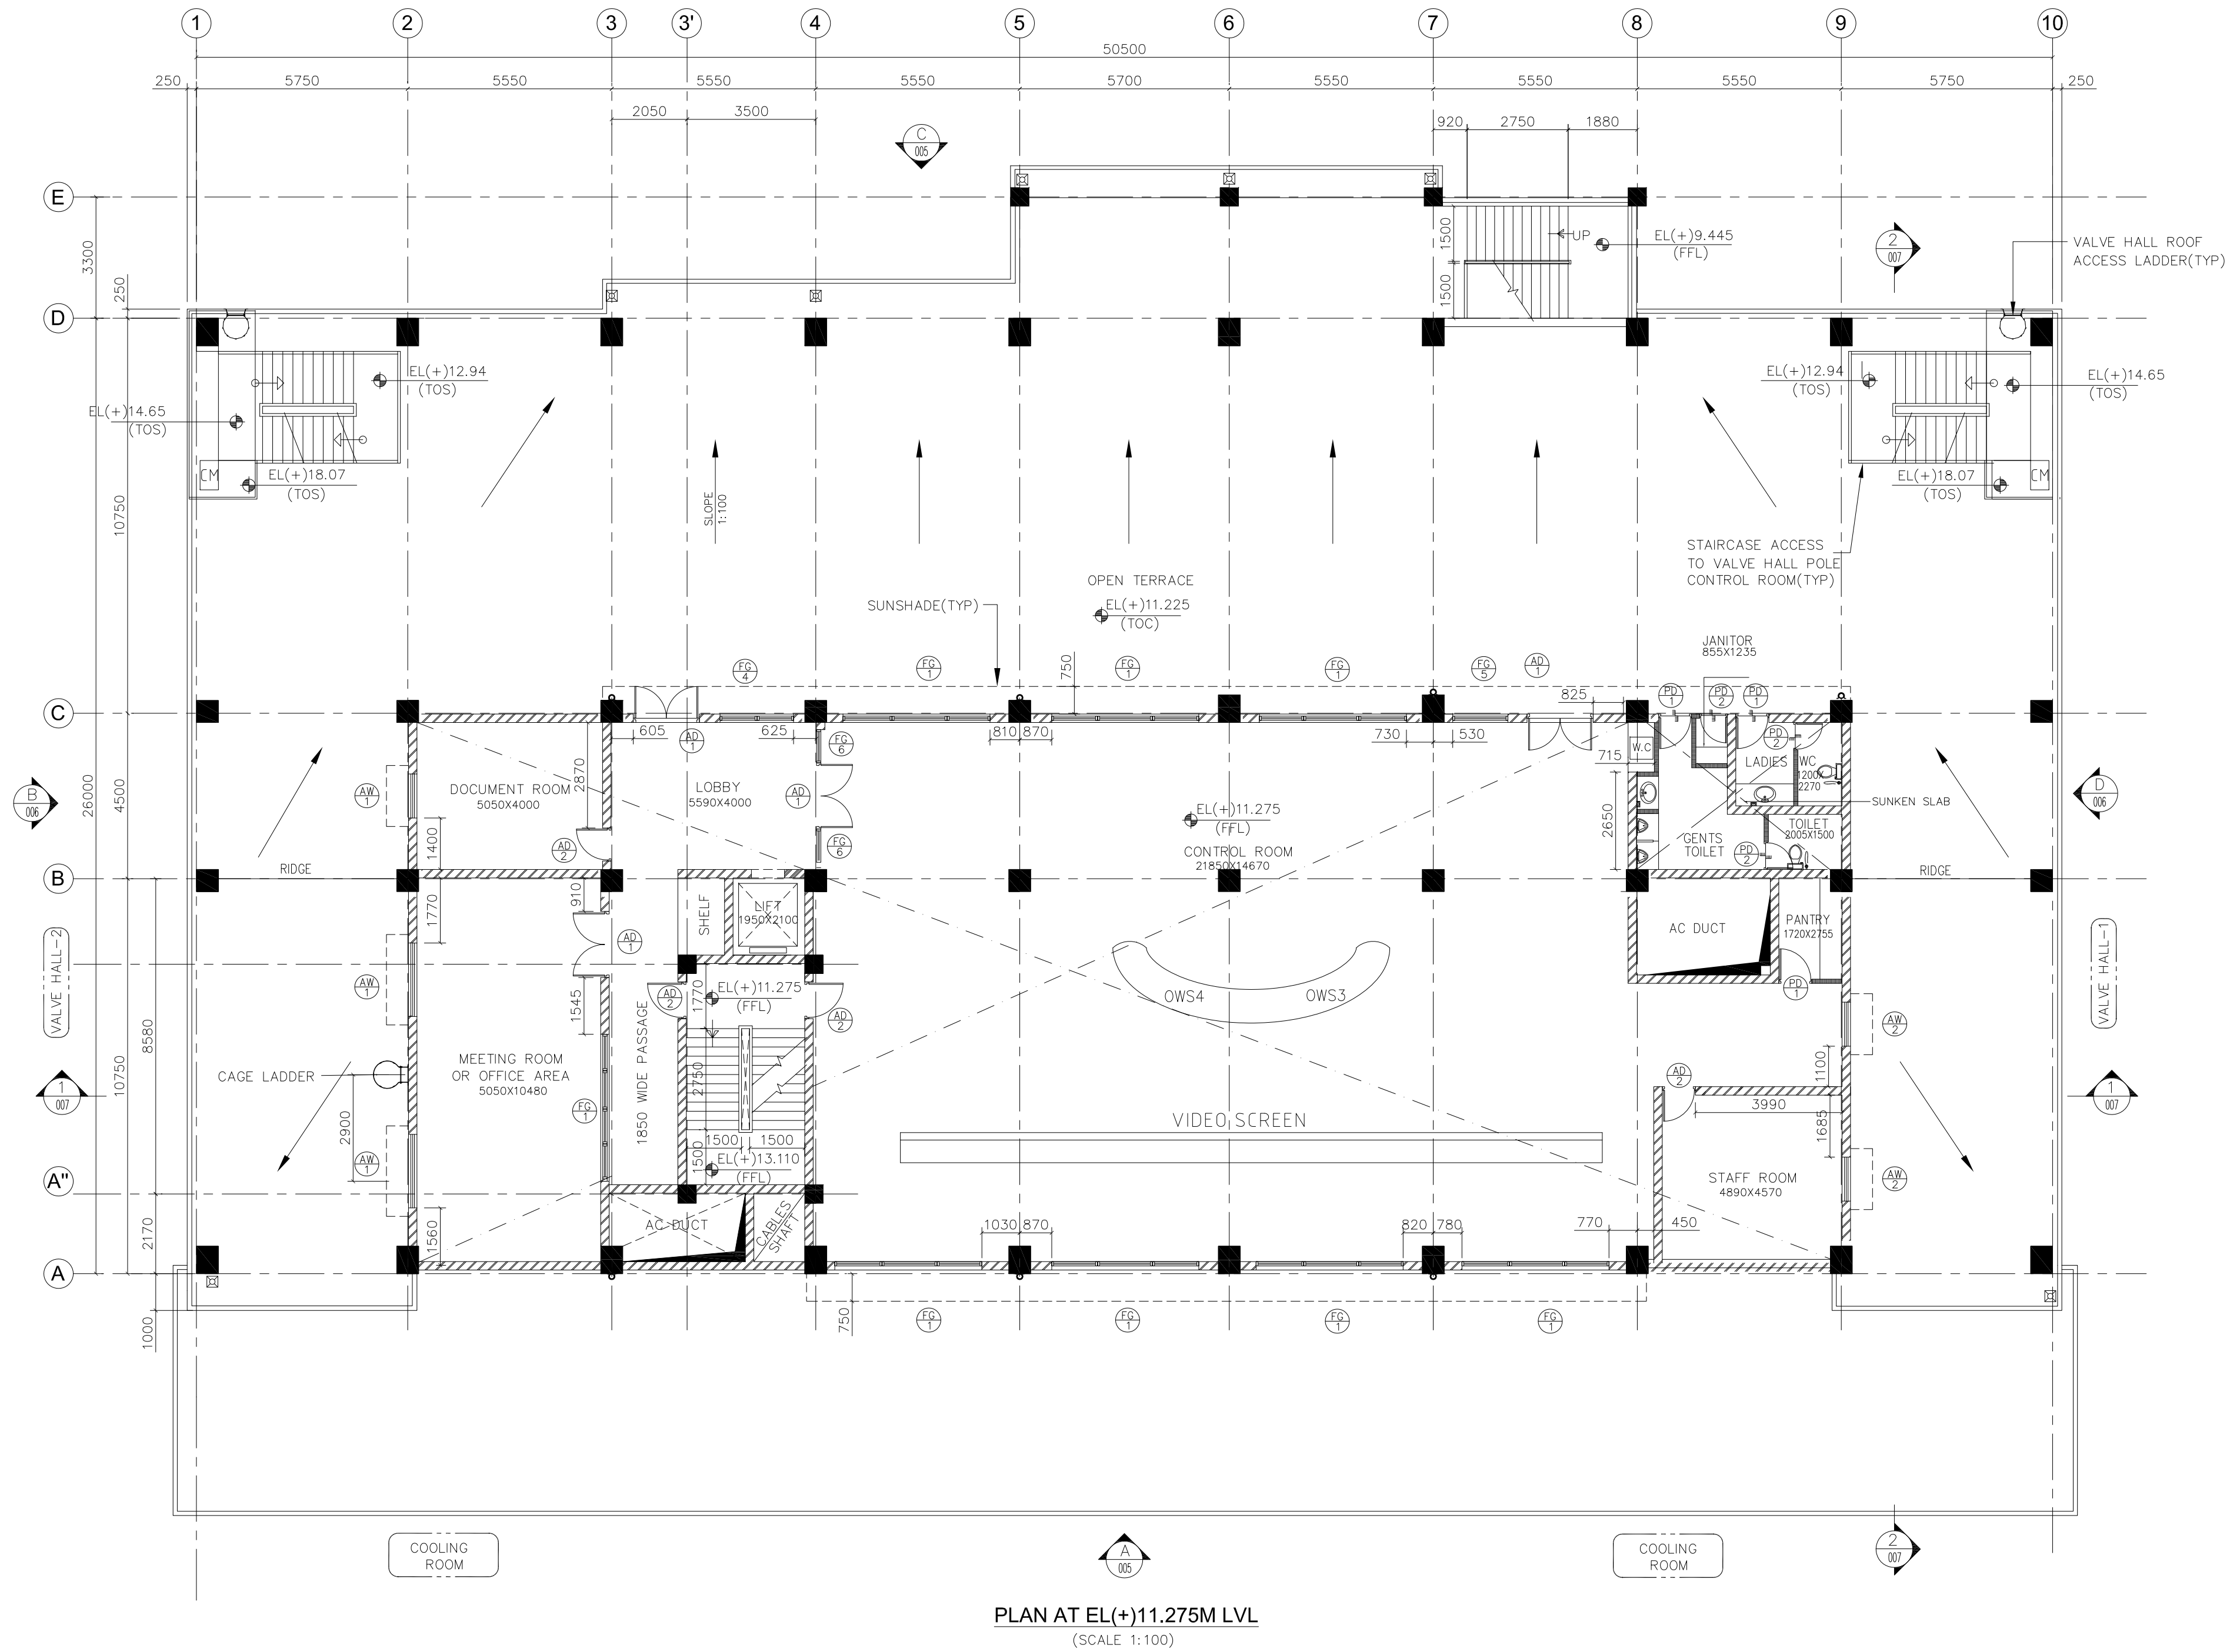

FOR TENDER PURPOSE ONLY

ADDITIONAL INFORMATION W.O.No.				ग्राहक/परियोजना का नाम POWER GRID CORPORATION OF INDIA LIMITED (A GOVERNMENT OF INDIA ENTERPRISE)			
STATUS OF DRAWING				NAME OF CUSTOMER/PROJECT ±800KV, 600MW, HVDC MULTI-TERMINAL NR/WR INTERCONNECTOR -I PROJECT			
DISTRIBUTION OF PRINTS				Bharat Heavy Electricals Limited द्वारा परियोजना विभाग TRANSMISSION PROJECTS DIVISION			
REV. 01		DATE 17.10.11		APPROVED MK/AG		11.07.11	
REV. 02		DATE 17.12.11		APPROVED MK/AG			
REV. 03		DATE 20.03.12		APPROVED MK/AG			
REV. 04		DATE 25.04.12		APPROVED MK/AG			
REV. 05		DATE 30.07.12		APPROVED MK/AG			
ZONE		POWER GRID & ABB COMMENTS INCORPORATED		ZONE		ABB COMMENTS INCORPORATED	
ZONE		ABB COMMENTS INCORPORATED		ZONE		ABB COMMENTS INCORPORATED	
ZONE		ABB COMMENTS INCORPORATED		ZONE		ABB COMMENTS INCORPORATED	
ZONE		REVISD AS PER POWERGRID COMMENTS DATED 04.11.11		ZONE		REVISD AS PER POWERGRID COMMENTS DATED 03.08.11	
ZONE		REVISD AS PER POWERGRID COMMENTS DATED 03.08.11		ZONE		REVISD AS PER POWERGRID COMMENTS DATED 03.08.11	
REV. 01		DATE 17.10.11		APPROVED MK/AG		11.07.11	
REV. 02		DATE 17.12.11		APPROVED MK/AG			
REV. 03		DATE 20.03.12		APPROVED MK/AG			
REV. 04		DATE 25.04.12		APPROVED MK/AG			
REV. 05		DATE 30.07.12		APPROVED MK/AG			
ZONE		POWER GRID & ABB COMMENTS INCORPORATED		ZONE		ABB COMMENTS INCORPORATED	
ZONE		ABB COMMENTS INCORPORATED		ZONE		ABB COMMENTS INCORPORATED	
ZONE		ABB COMMENTS INCORPORATED		ZONE		ABB COMMENTS INCORPORATED	
ZONE		REVISD AS PER POWERGRID COMMENTS DATED 04.11.11		ZONE		REVISD AS PER POWERGRID COMMENTS DATED 03.08.11	
ZONE		REVISD AS PER POWERGRID COMMENTS DATED 03.08.11		ZONE		REVISD AS PER POWERGRID COMMENTS DATED 03.08.11	

ग्राहक/परियोजना का नाम POWER GRID CORPORATION OF INDIA LIMITED (A GOVERNMENT OF INDIA ENTERPRISE)				NAME OF CUSTOMER/PROJECT ±800KV, 600MW, HVDC MULTI-TERMINAL NR/WR INTERCONNECTOR -I PROJECT			
Bharat Heavy Electricals Limited		द्वारा परियोजना विभाग		TRANSMISSION PROJECTS DIVISION			
REV. 01		DATE 17.10.11		APPROVED MK/AG		11.07.11	
REV. 02		DATE 17.12.11		APPROVED MK/AG			
REV. 03		DATE 20.03.12		APPROVED MK/AG			
REV. 04		DATE 25.04.12		APPROVED MK/AG			
REV. 05		DATE 30.07.12		APPROVED MK/AG			
ZONE		POWER GRID & ABB COMMENTS INCORPORATED		ZONE		ABB COMMENTS INCORPORATED	
ZONE		ABB COMMENTS INCORPORATED		ZONE		ABB COMMENTS INCORPORATED	
ZONE		ABB COMMENTS INCORPORATED		ZONE		ABB COMMENTS INCORPORATED	
ZONE		REVISD AS PER POWERGRID COMMENTS DATED 04.11.11		ZONE		REVISD AS PER POWERGRID COMMENTS DATED 03.08.11	
ZONE		REVISD AS PER POWERGRID COMMENTS DATED 03.08.11		ZONE		REVISD AS PER POWERGRID COMMENTS DATED 03.08.11	