


FOR TENDER PURPOSE ONLY

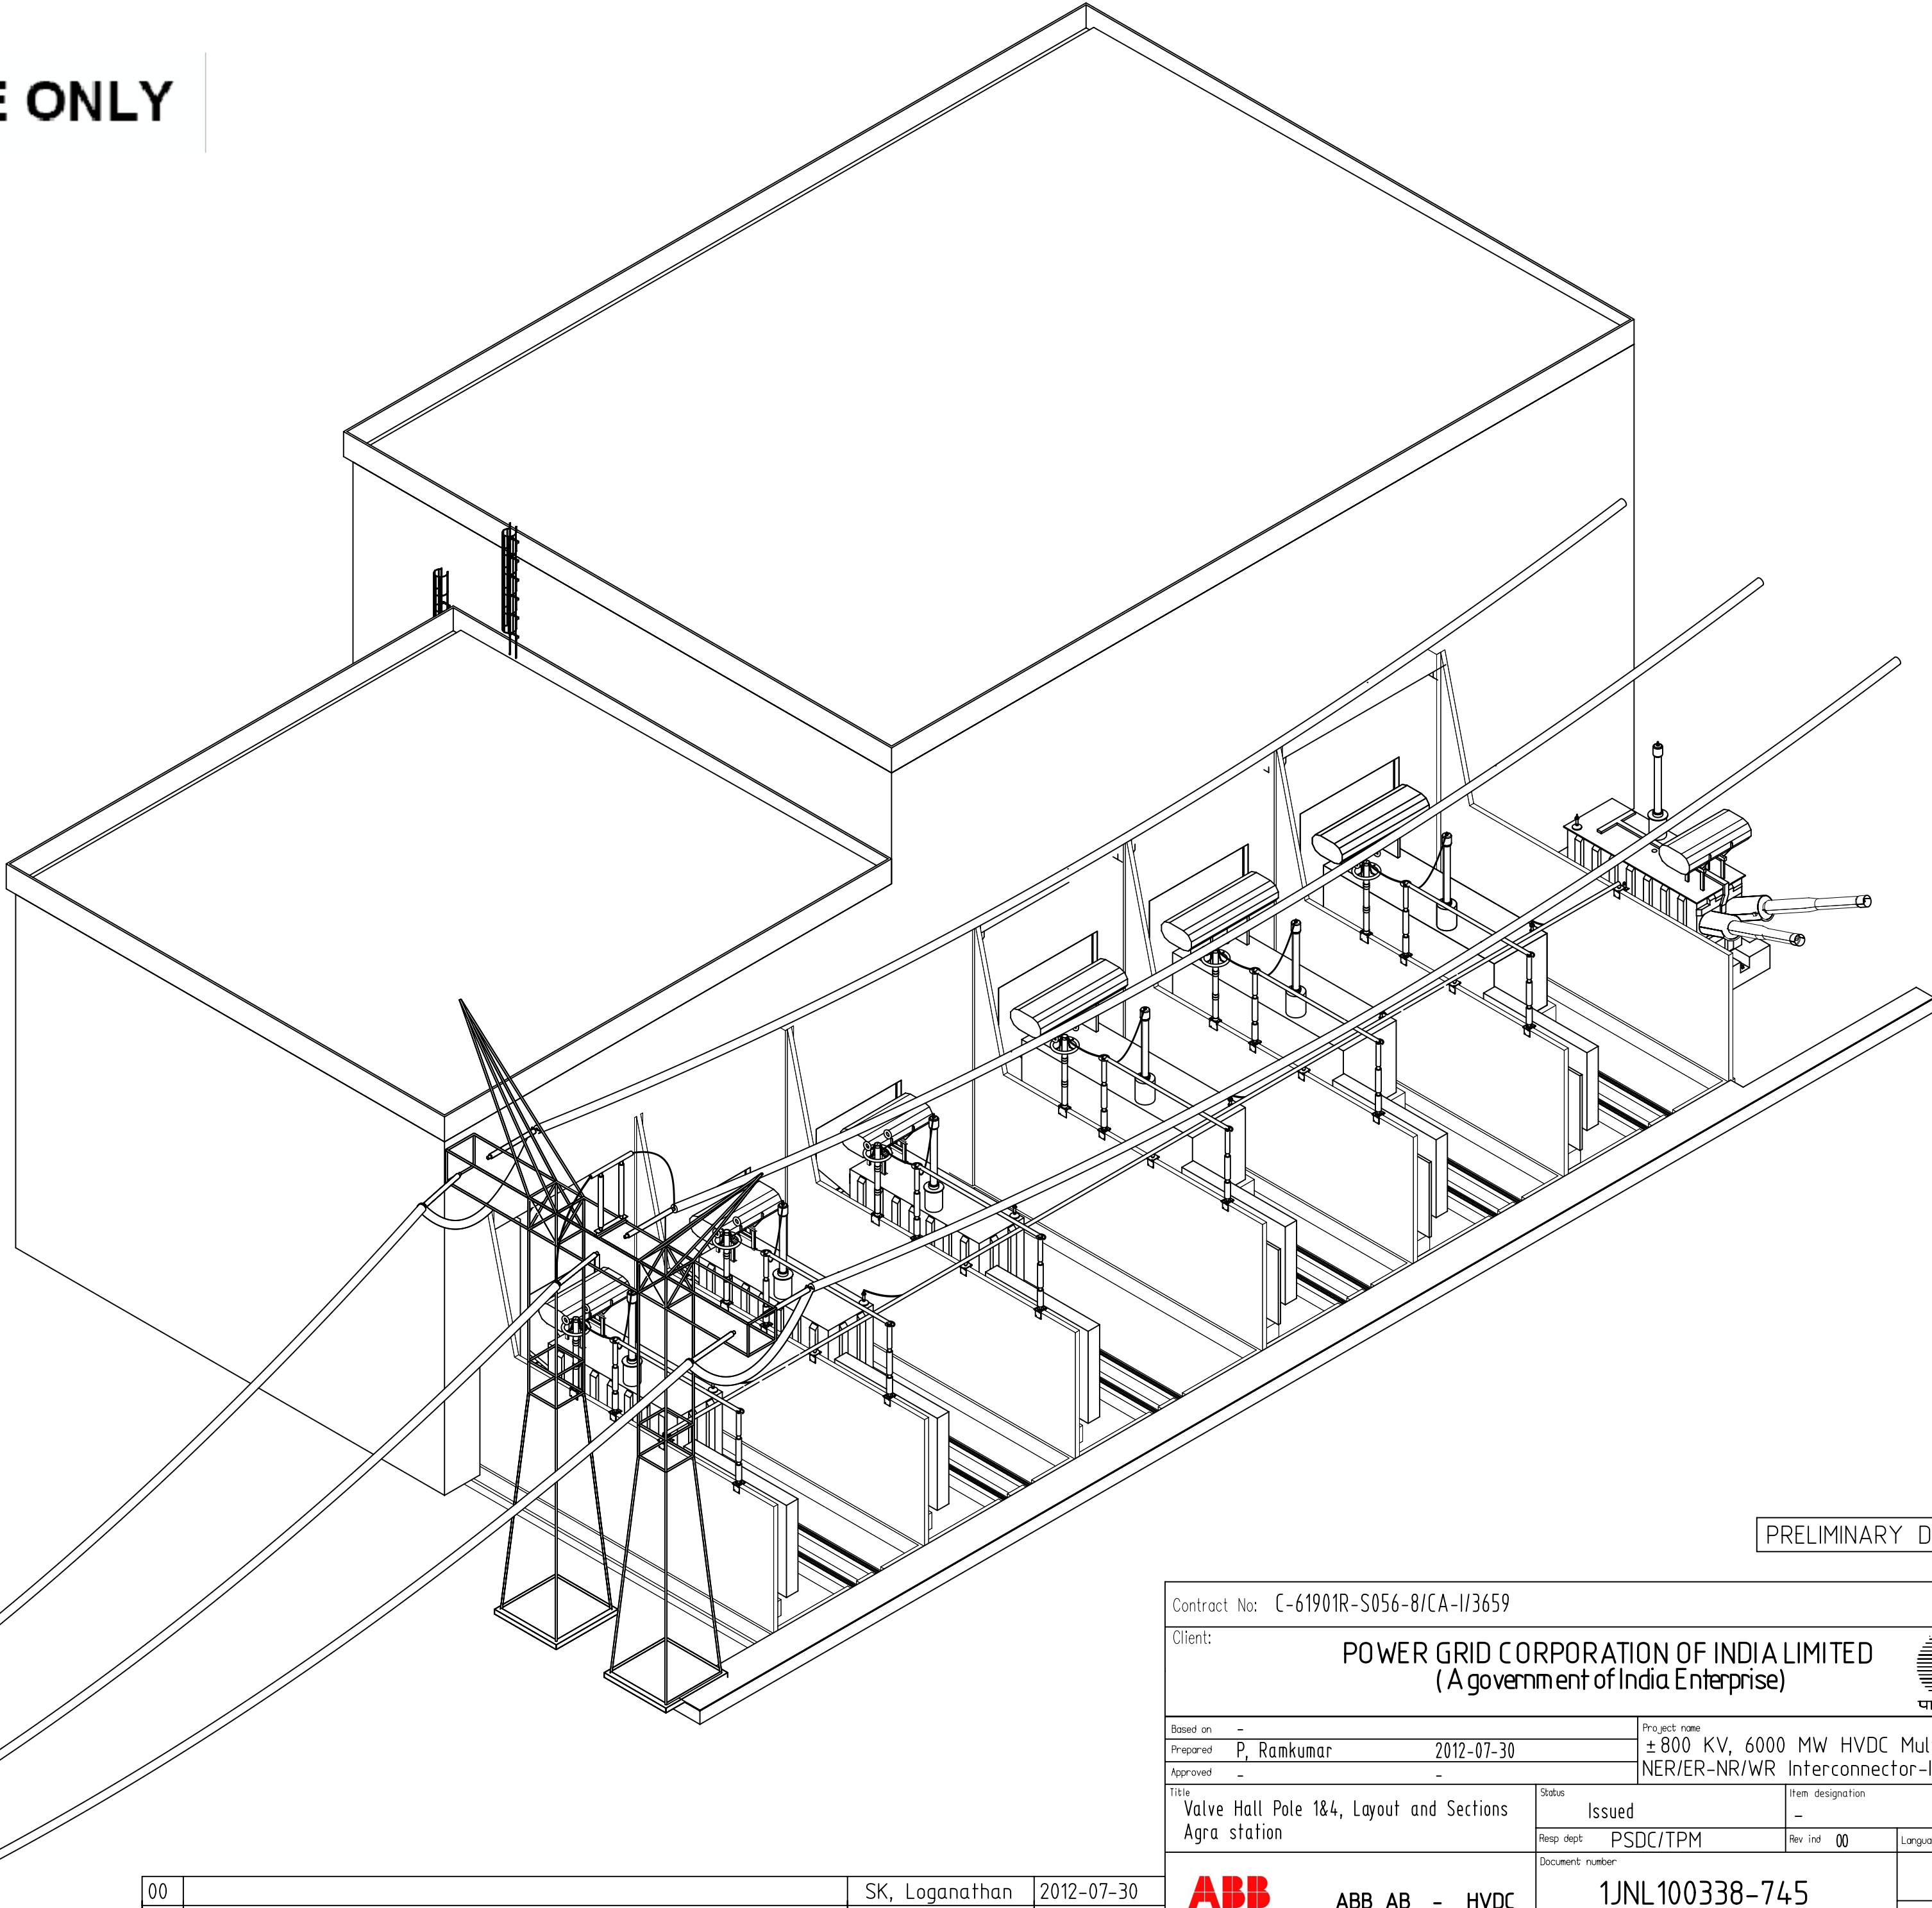

Reference Drawings:

- 1. Requirement on the size of shielding and air clearances for valve hall and DC yard (Document No.1JNL100129-668 Rev.01)
- 2. Insulation Coordination (Document No.1JNL100126-008 Rev.07)
- 3. Main Circuit Single Line Diagram, Agra (Document No.1JNL100122-185 Rev.06)

PRELIMINARY DRAWING

Contract No: C-61901R-S056-8/CA-I/3659			
Client:		POWER GRID CORPORATION OF INDIA LIMITED (A government of India Enterprise)	
Based on -		Project name	
Prepared P, Rankumar 2012-07-30		± 800 KV, 6000 MW HVDC Multi Terminal	
Approved -		NER/ER-NR/WR Interconnector-I	
Title		Status	Item designation
Valve Hall Pole 1&4, Layout and Sections		Issued	-
Agra station		Resp dept	Language
PSDC/TPM		Rev ind 00	-
Document number		Sheet/of	
1JNL100338-745		1 / 10	

00	SK, Loganathan	2012-07-30
Rev	Revision	Date




ABB AB - HVDC



पावरग्रिड


This document is issued by means of a computerized system. The digitally stored original is electronically approved. The approved document has a name and date entered in the approved field.
A manual signature is not required.

We reserve all rights in this document and in the information contained herein. Reproduction, use or disclosure to third parties without expressed authority is strictly prohibited. © ABB AB 130

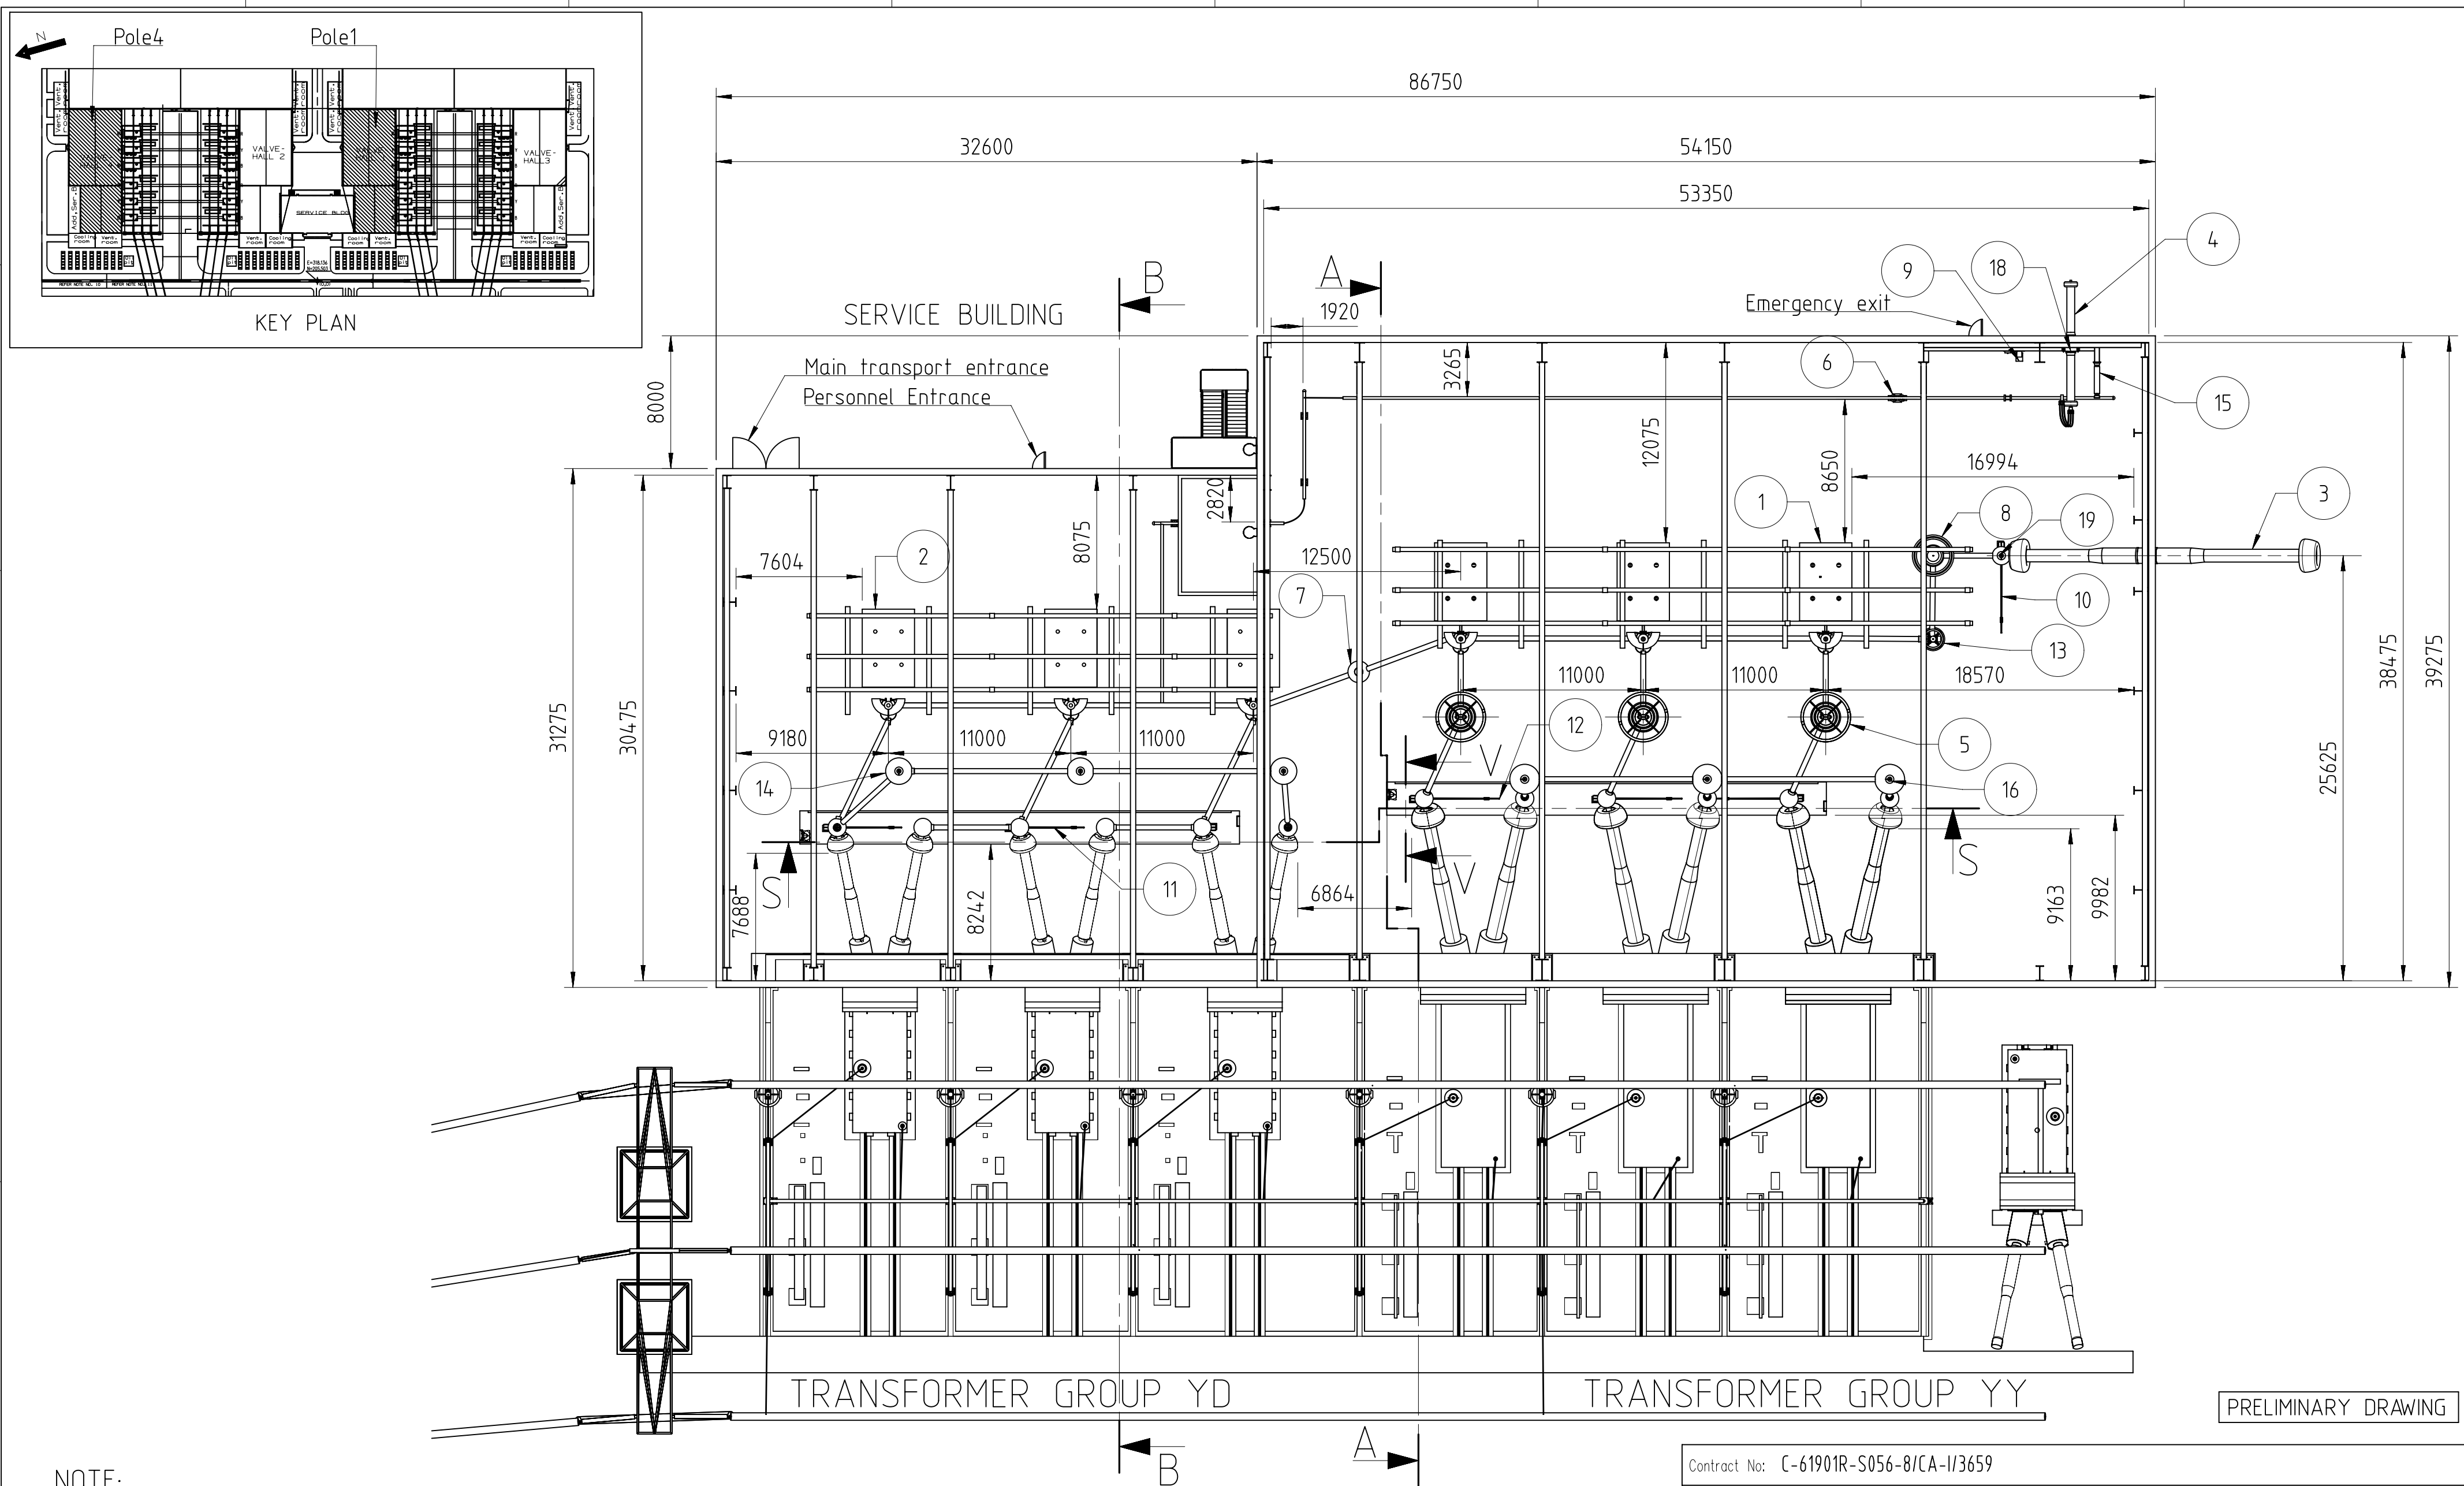

NOTE:
SECTION A-A SEE SHEET 3
SECTION B-B SEE SHEET 4
SECTION S-S SEE SHEET 5
SECTION V-V SEE SHEET 5

FOR TENDER PURPOSE ONLY

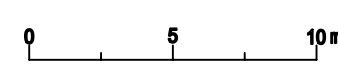


00		SK, Loganathan	2012-07-30
Rev	Revision	Approved	Date

Contract No: C-61901R-S056-8/CA-I/3659			
Client:		POWER GRID CORPORATION OF INDIA LIMITED (A government of India Enterprise)	
Based on -		Project name	
Prepared P, Rankumar		± 800 KV, 6000 MW HVDC Multi Terminal	
Approved -		NER/ER-NR/WR Interconnector-I	
Title		Status	Item designation
Valve Hall Pole 1&4, Layout and Sections		Issued	-
Agra station		Resp dept: PSDC/TPM	Rev ind: 00
Document number:		Language -	
ABB		ABB AB - HVDC	
1JNL100338-745		Sheet/of: 2 / 10	

We reserve all rights in this document and in the information contained herein. Reproduction, use or disclosure to third parties without expressed authority is strictly prohibited. © ABB AB 130

This document is issued by means of a computerized system. The digitally stored original is electronically approved. The approved document has a name and date entered in the approved field. A manual signature is not required.

FOR TENDER PURPOSE ONLY

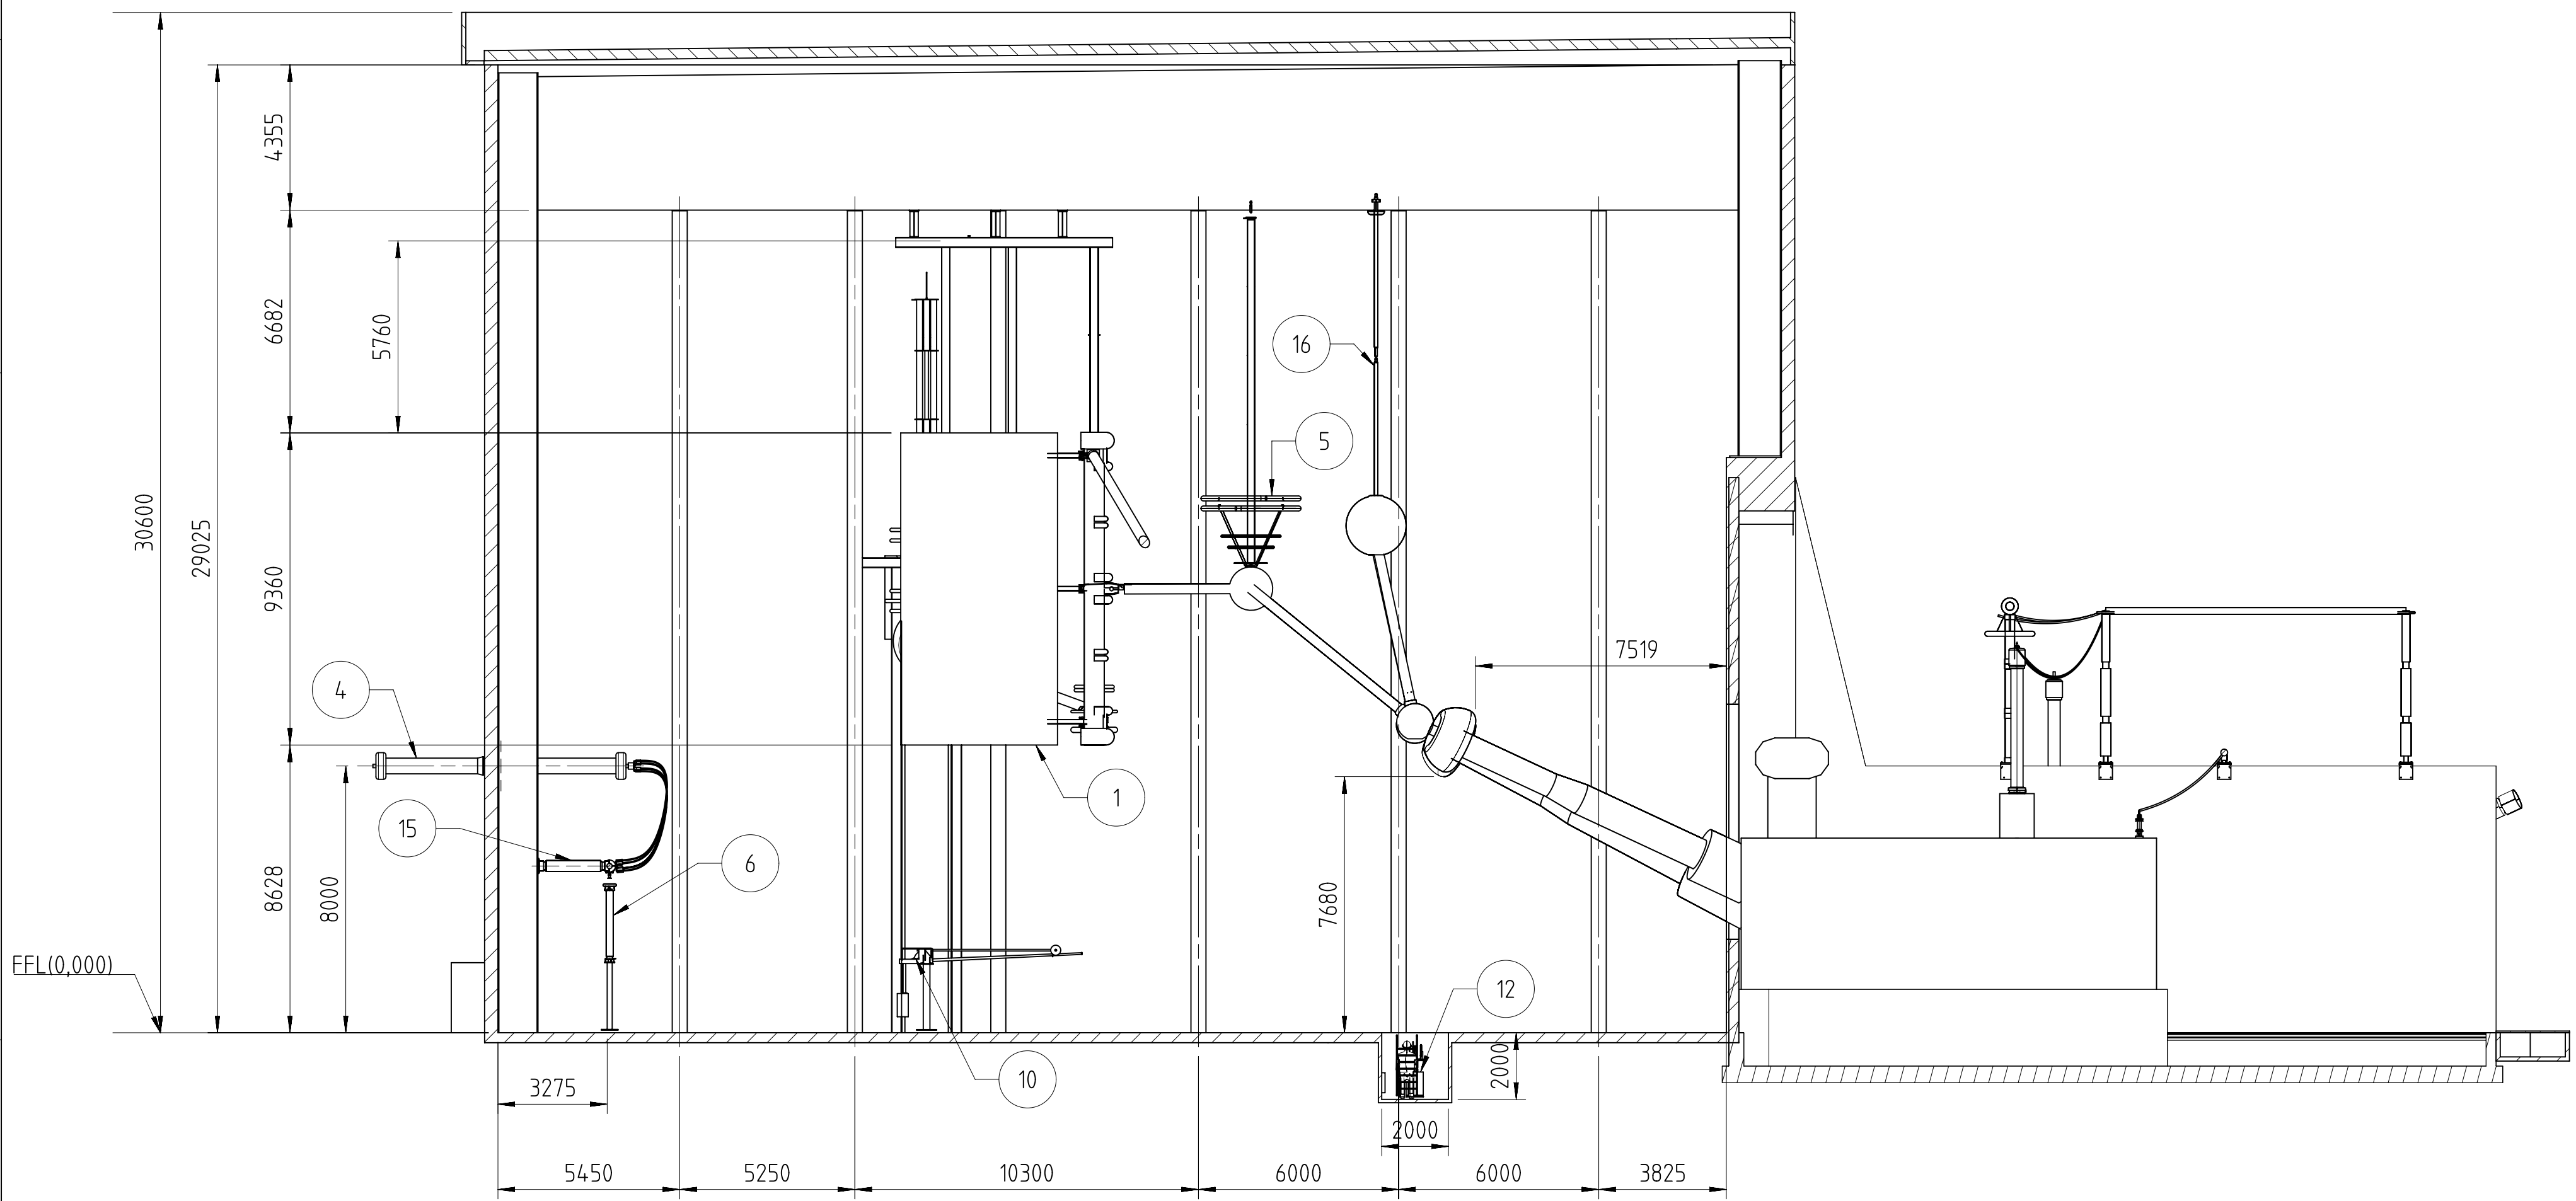

SECTION A-A

*FFL- Valve hall finished floor level

PRELIMINARY DRAWING


Contract No: C-61901R-S056-8/CA-I/3659			
Client:		POWER GRID CORPORATION OF INDIA LIMITED (A government of India Enterprise)	
Based on -		Project name	
Prepared P, Rankumar		± 800 KV, 6000 MW HVDC Multi Terminal	
Approved -		NER/ER-NR/WR Interconnector-I	
Title		Status	Item designation
Valve Hall Pole 1&4, Layout and Sections		Issued	-
Agra station		Resp dept PSDC/TPM	Rev ind 00
Document number		Language -	
ABB		ABB AB - HVDC	
1JNL100338-745		Sheet/of 3 / 10	

00	SK, Loganathan	2012-07-30
Rev	Revision	Date

We reserve all rights in this document and in the information contained herein. Reproduction, use or disclosure to third parties without expressed authority is strictly prohibited. © ABB AB 132

This document is issued by means of a computerized system. The digitally stored original is electronically approved. The approved document has a name and date entered in the approved field. A manual signature is not required.

FOR TENDER PURPOSE ONLY

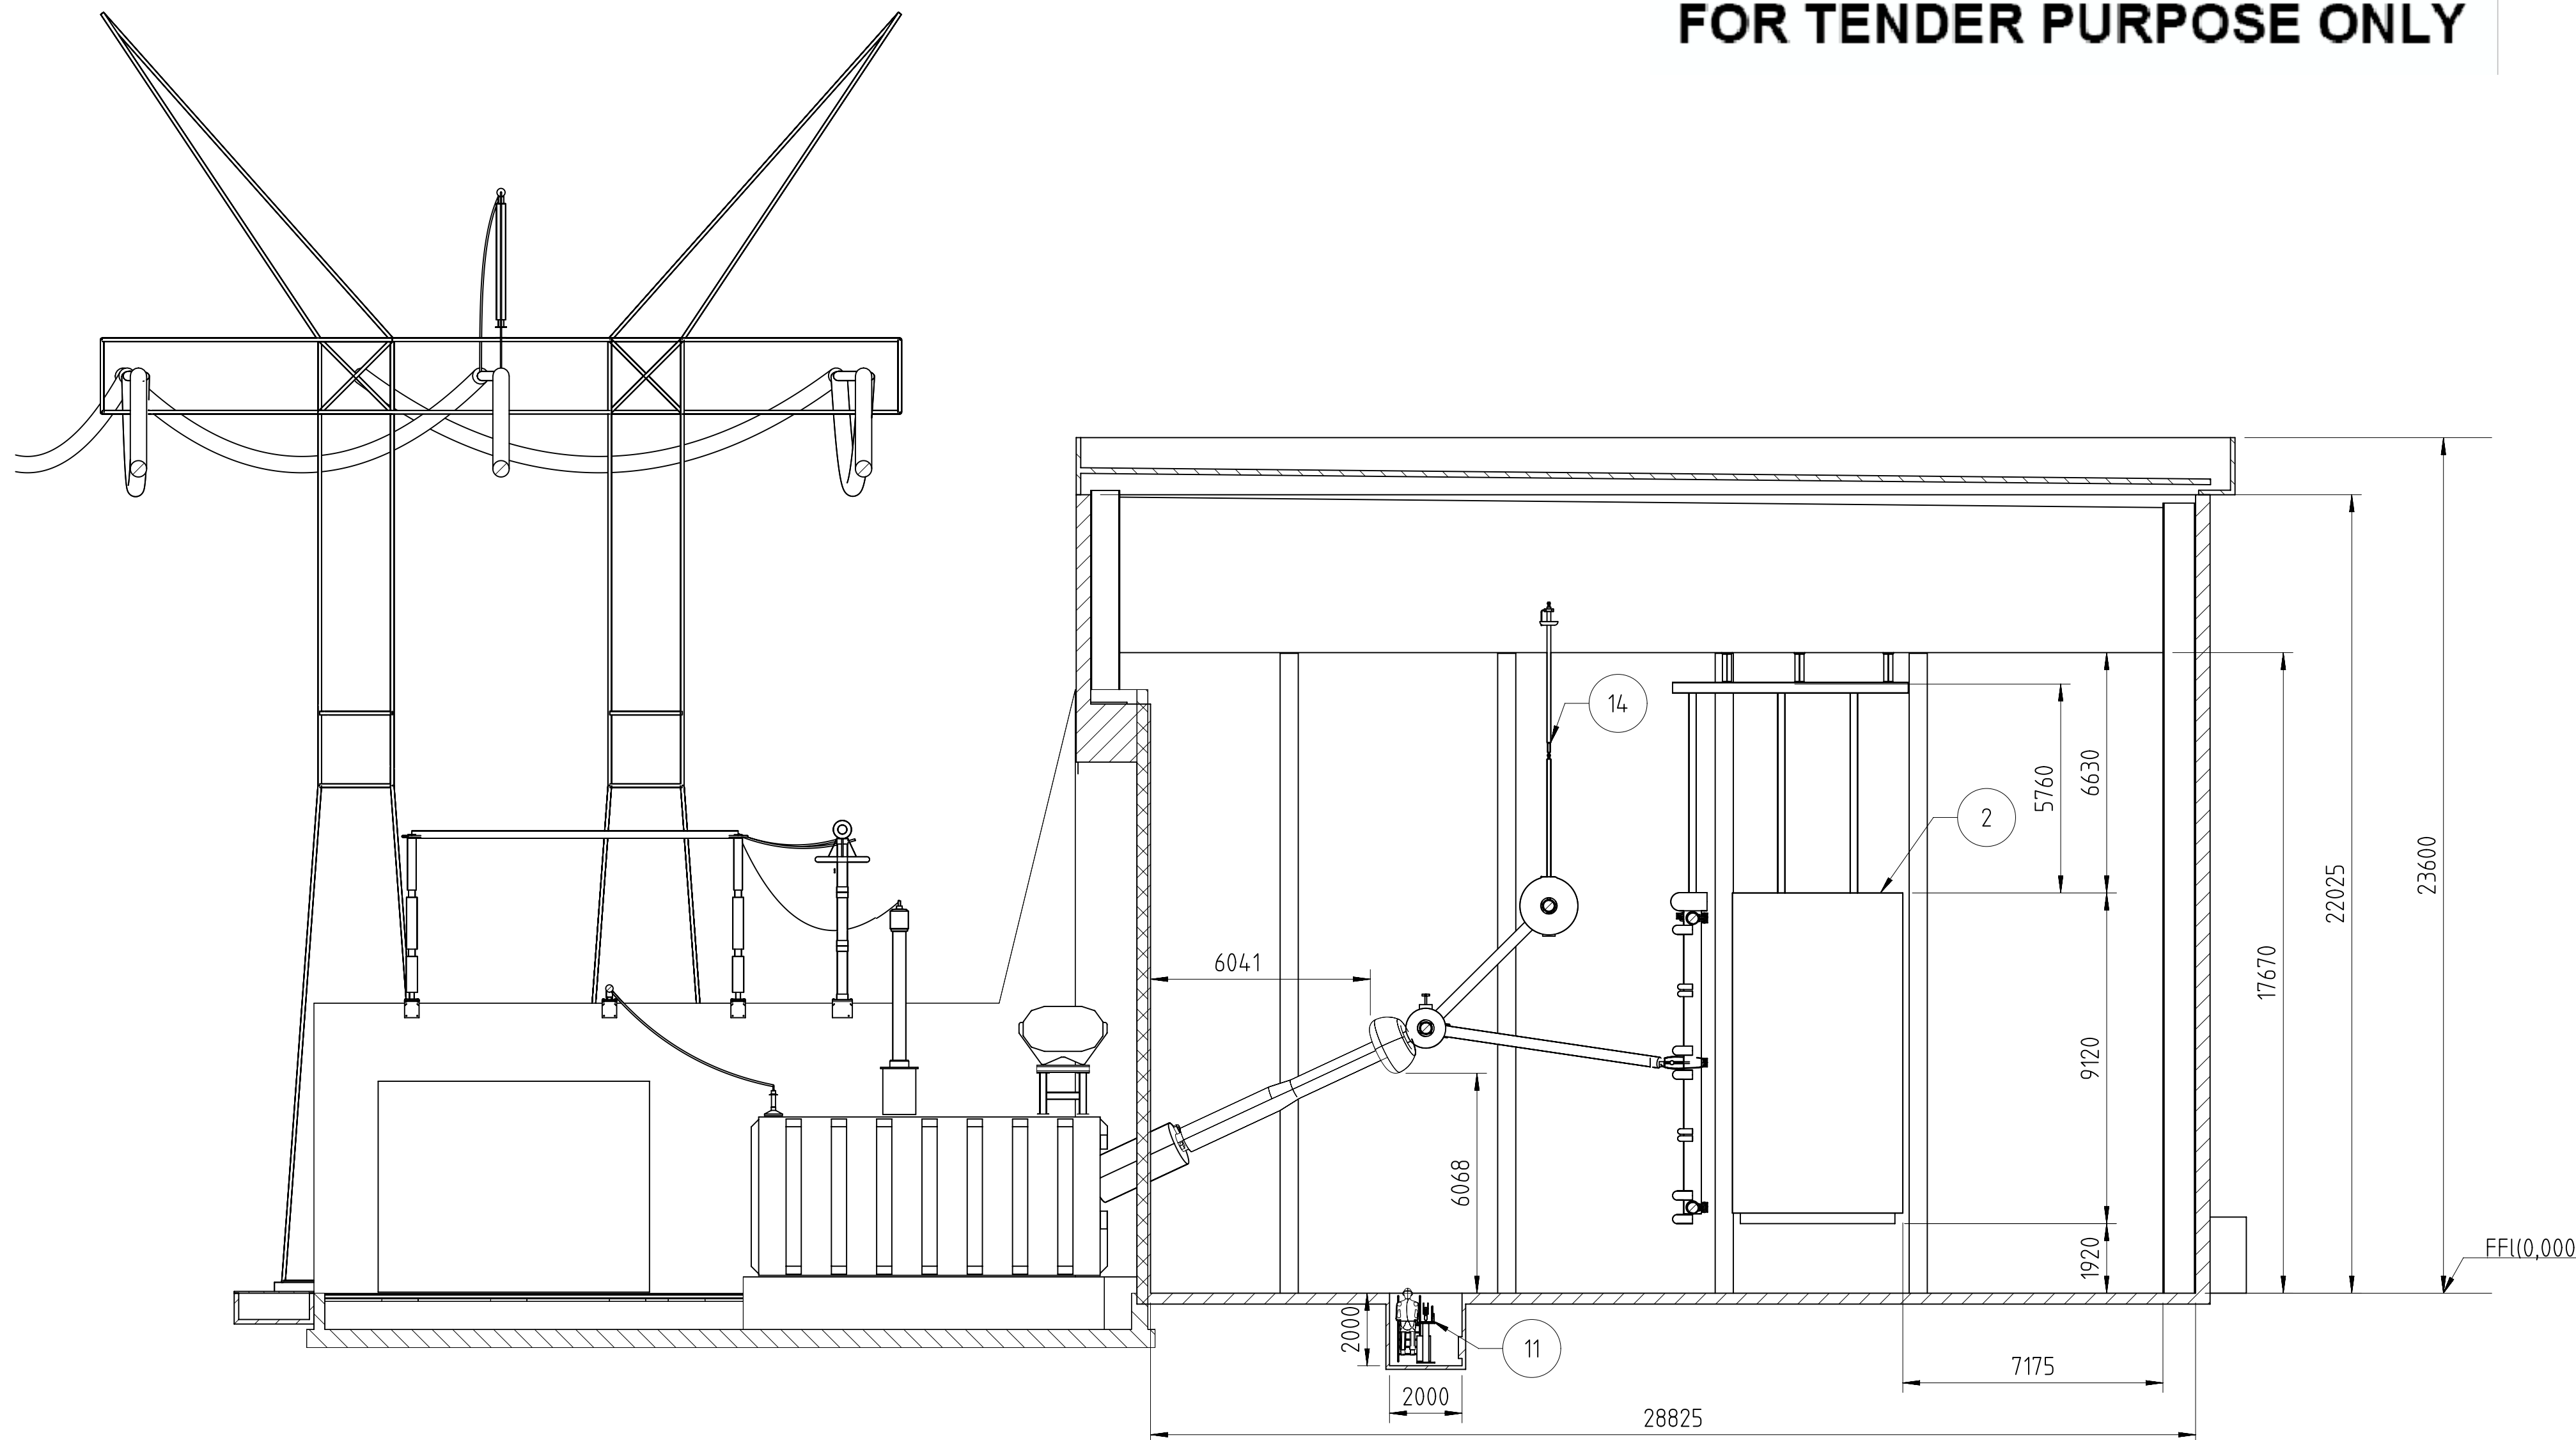

SECTION B-B

0 5 10 m

*FFL- Valve hall finished floor level


PRELIMINARY DRAWING

Contract No: C-61901R-S056-8/CA-I/3659			
Client: POWER GRID CORPORATION OF INDIA LIMITED (A government of India Enterprise)			
Based on -		Project name	
Prepared P, Rankumar		± 800 KV, 6000 MW HVDC Multi Terminal	
Approved -		NER/ER-NR/WR Interconnector-I	
Title		Status	Item designation
Valve Hall Pole 1&4, Layout and Sections		Issued	-
Agra station		Resp dept: PSDC/TPM	Rev ind 00
Document number		Language -	
ABB		ABB AB - HVDC	
1JNL100338-745		Sheet/of 4 / 10	

00	SK, Loganathan	2012-07-30
Rev	Revision	Date

This document is issued by means of a computerized system. The digitally stored original is electronically approved. The approved document has a name and date entered in the approved field. A manual signature is not required.

We reserve all rights in this document and in the information contained herein. Reproduction, use or disclosure to third parties without expressed authority is strictly prohibited. © ABB AB 130

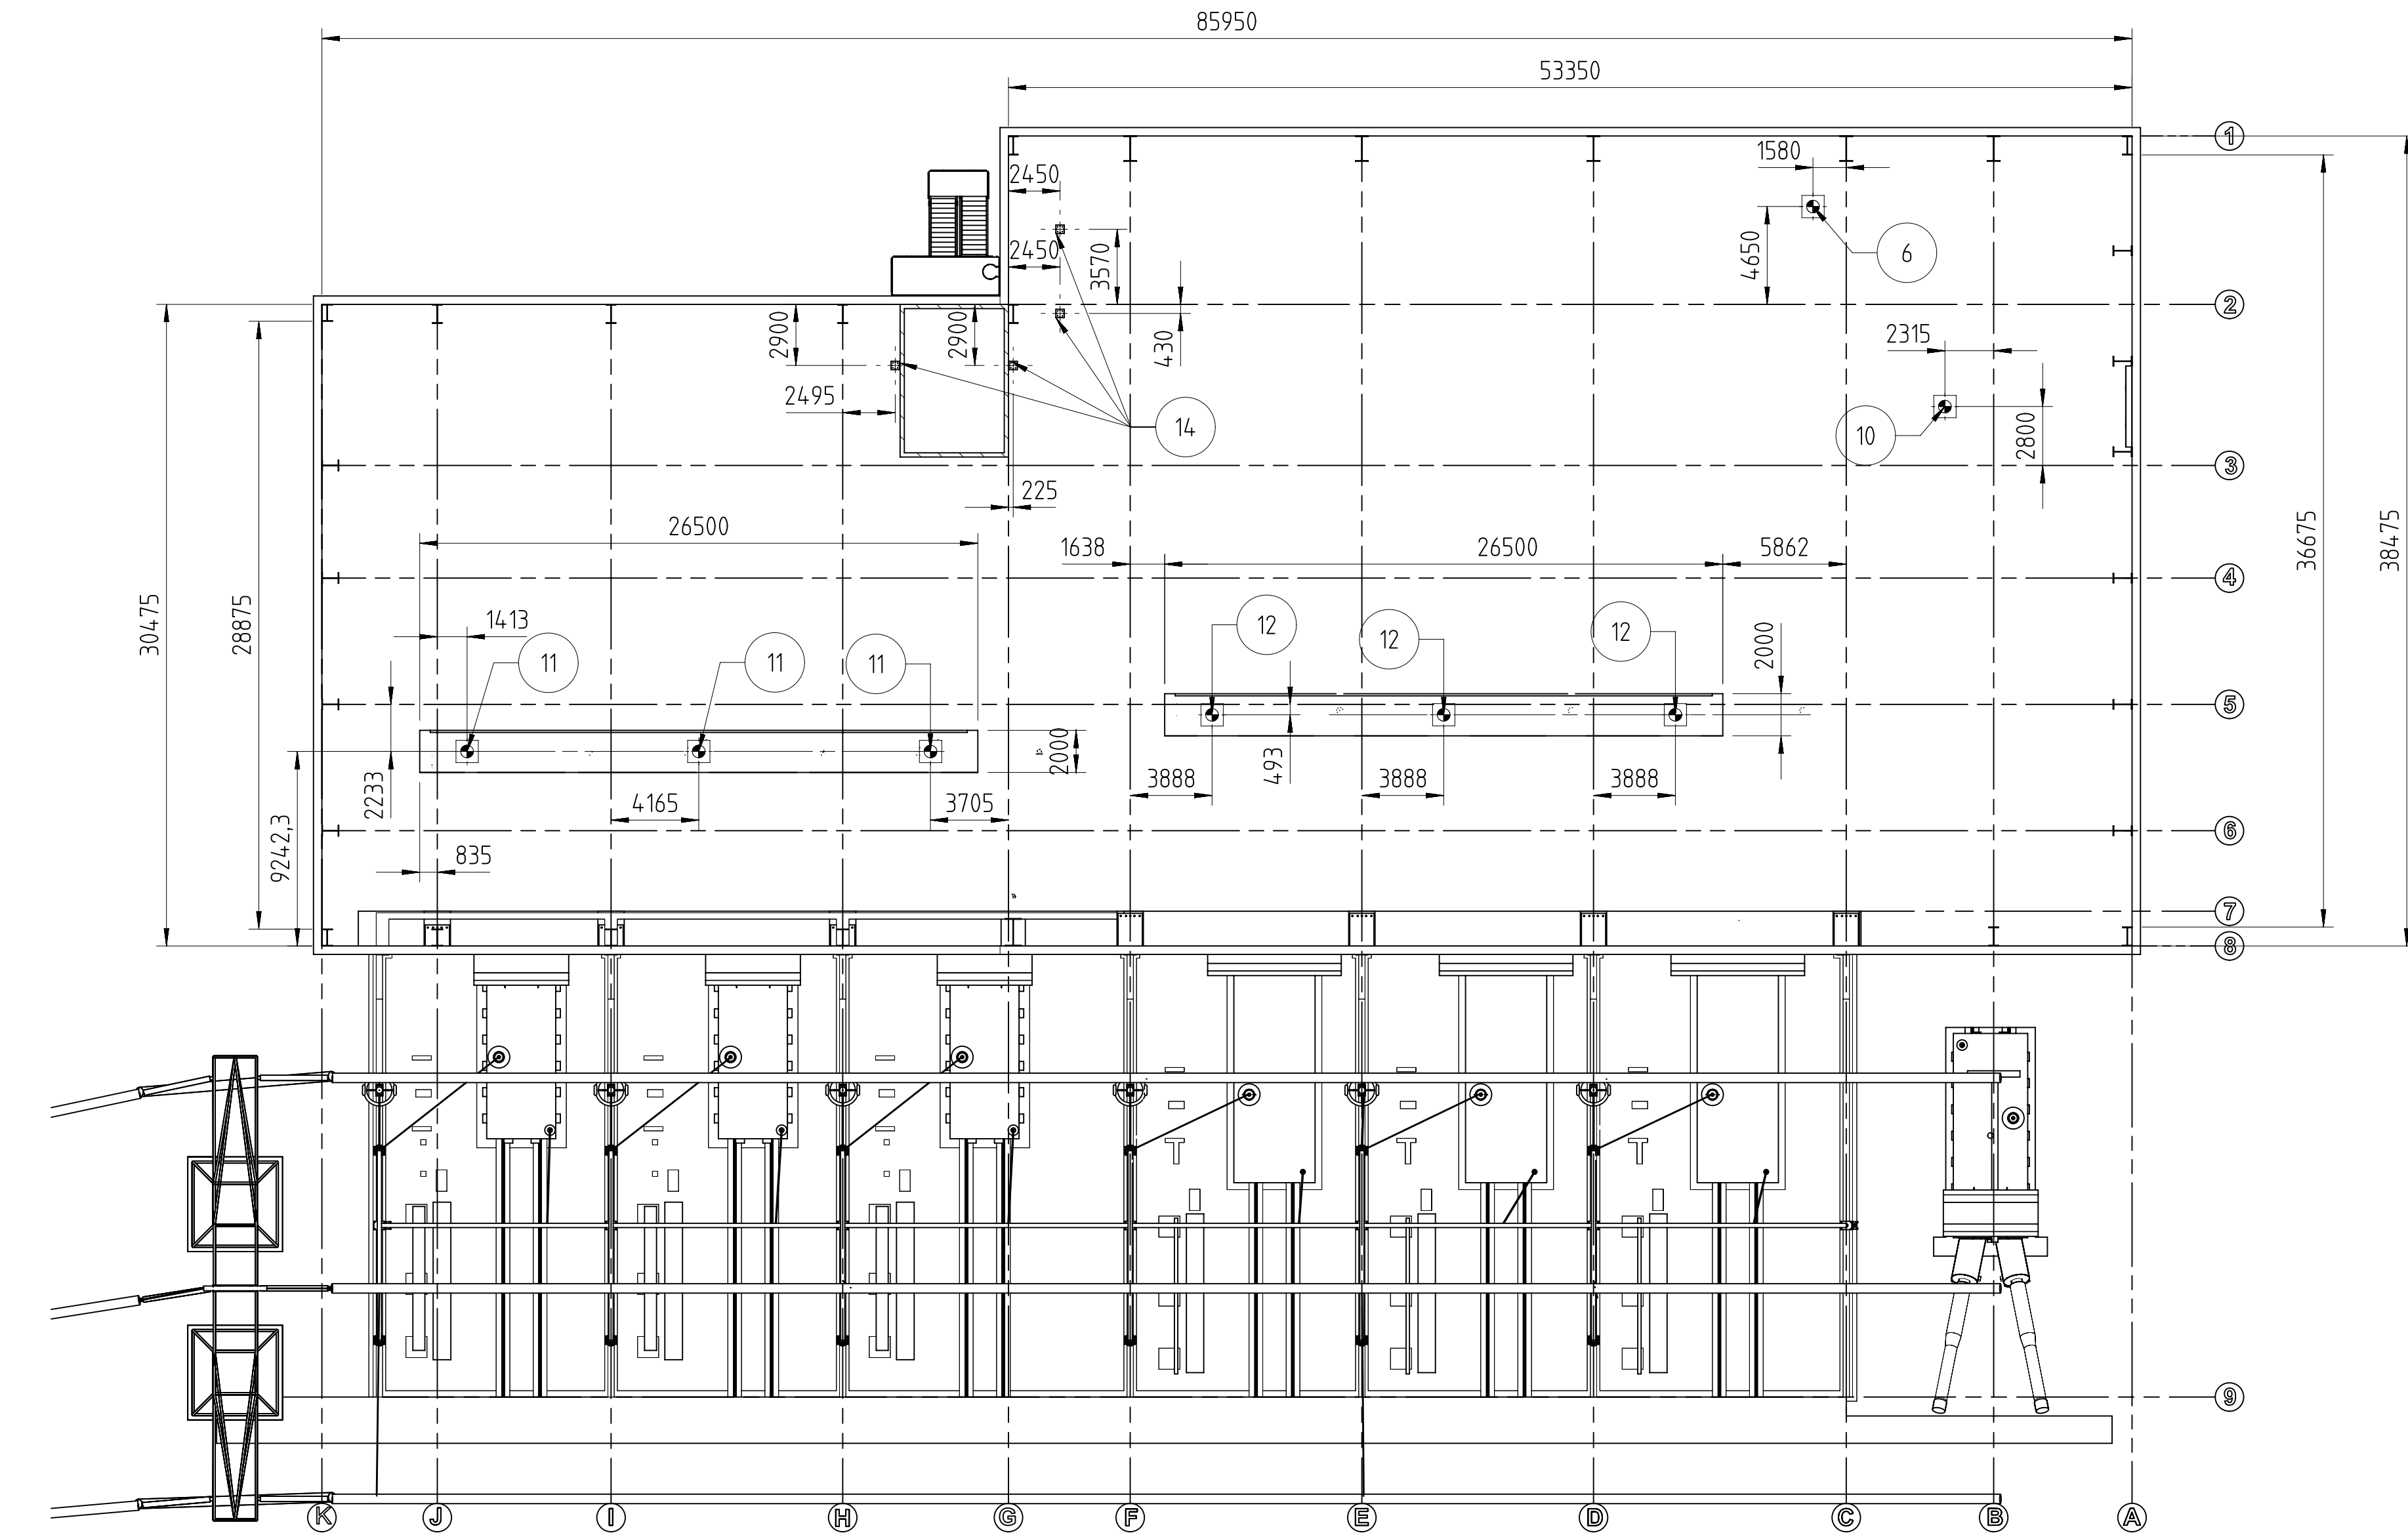

Apparatus mounting position details on the floor

PRELIMINARY DRAWING

FOR TENDER PURPOSE ONLY

Contract No: C-61901R-S056-8/CA-I/3659			
Client: POWER GRID CORPORATION OF INDIA LIMITED (A government of India Enterprise)			
Based on -		Project name	
Prepared P, Rankumar		± 800 KV, 6000 MW HVDC Multi Terminal	
Approved -		NER/ER-NR/WR Interconnector-I	
Title		Status	Item designation
Valve Hall Pole 1&4, Layout and Sections		Issued	-
Agra station		Resp dept PSDC/TPM	Rev ind 00
Document number		Language -	
1JNL100338-745		Sheet/of 7 / 10	


00	SK, Loganathan	2012-07-30
Rev	Revision	Date



ABB AB - HVDC

We reserve all rights in this document and in the information contained herein. Reproduction, use or disclosure to third parties without expressed authority is strictly prohibited. © ABB AB 130

This document is issued by means of a computerized system. The digitally stored original is electronically approved. The approved document has a name and date entered in the approved field. A manual signature is not required.

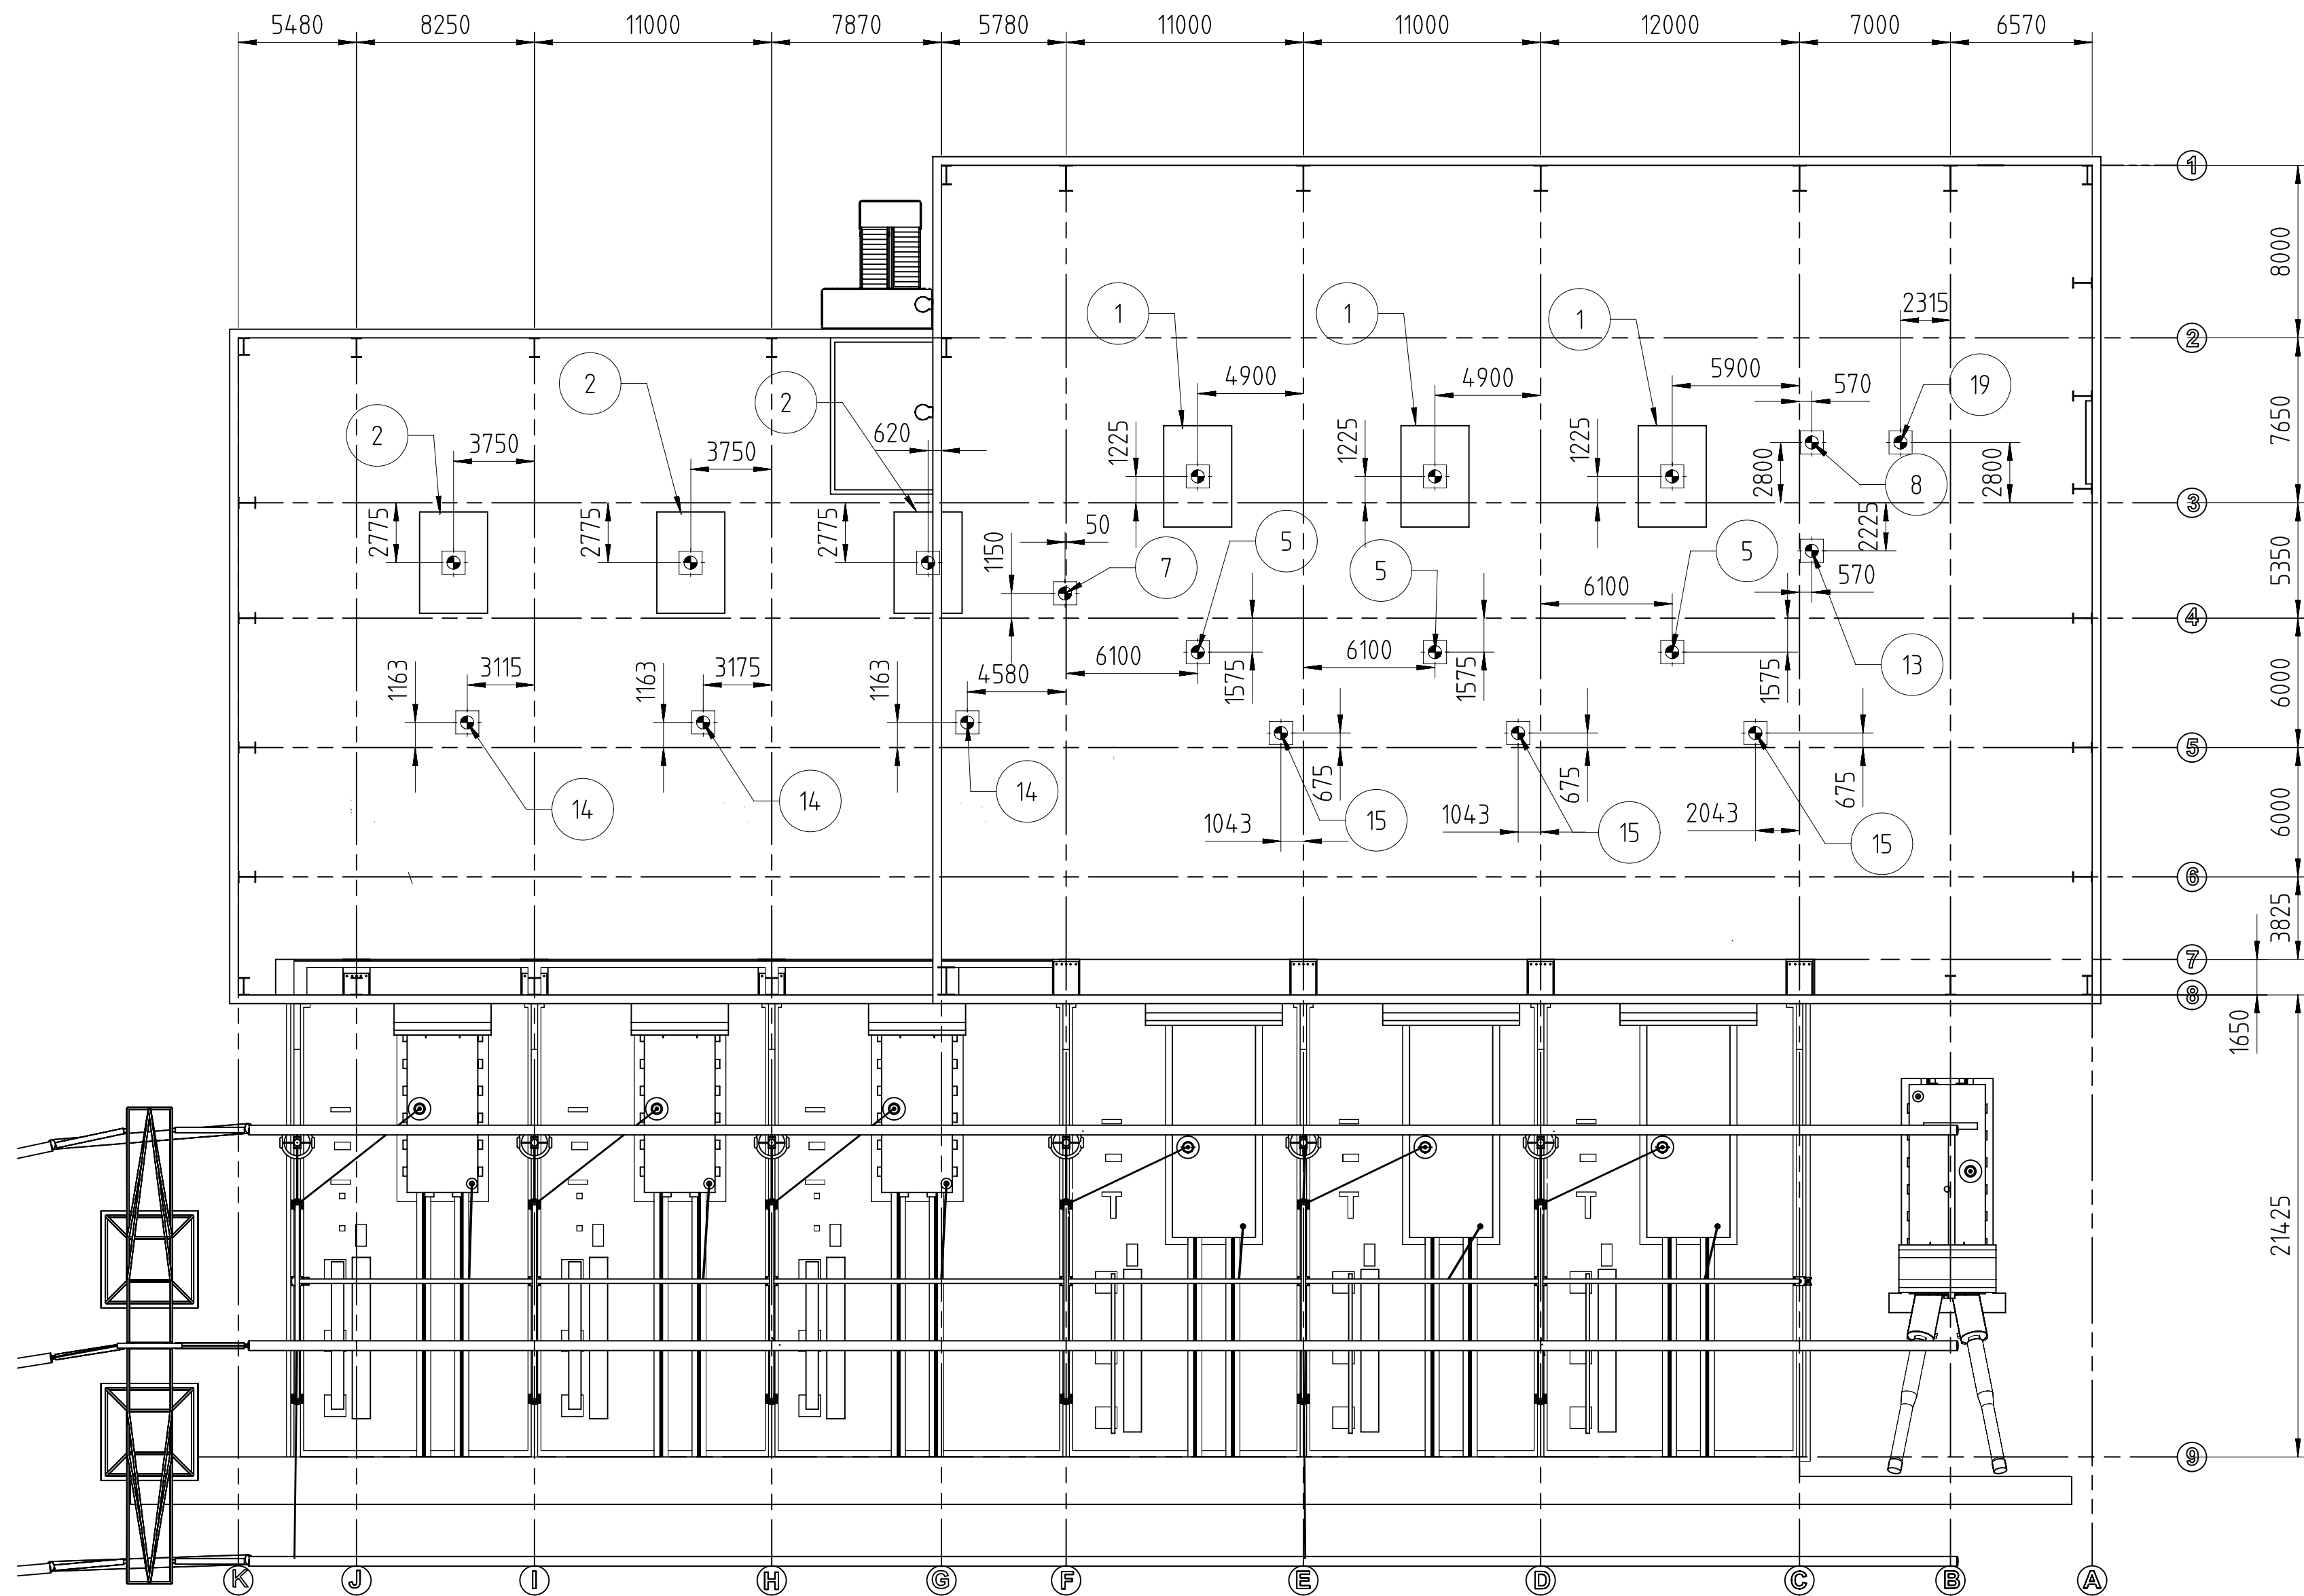

Apparatus mounting position details at ceiling

FOR TENDER PURPOSE ONLY

0 5 10m

PRELIMINARY DRAWING

Contract No: C-61901R-S056-8/CA-I/3659			
Client:		POWER GRID CORPORATION OF INDIA LIMITED (A government of India Enterprise)	
Based on -		Project name	
Prepared P, Rankumar 2012-07-30		± 800 KV, 6000 MW HVDC Multi Terminal NER/ER-NR/WR Interconnector-I	
Approved -		Status	
Title		Issued	
Valve Hall Pole 1&4, Layout and Sections		Item designation	
Agra Station		-	
Resp dept		PSDC/TPM	
Document number		Rev ind 00	
1JNL100338-745		Language -	
ABB		ABB AB - HVDC	
SK, Loganathan		2012-07-30	
Approved		Date	
00		Rev	
Revision		Sheet/of 8 / 10	