


6X60 MW BALIMELA POWER HOUSE, BALIMELA R&M WITH
NEW TG SET OF BALIMELA HEP UNIT # 1 TO 6

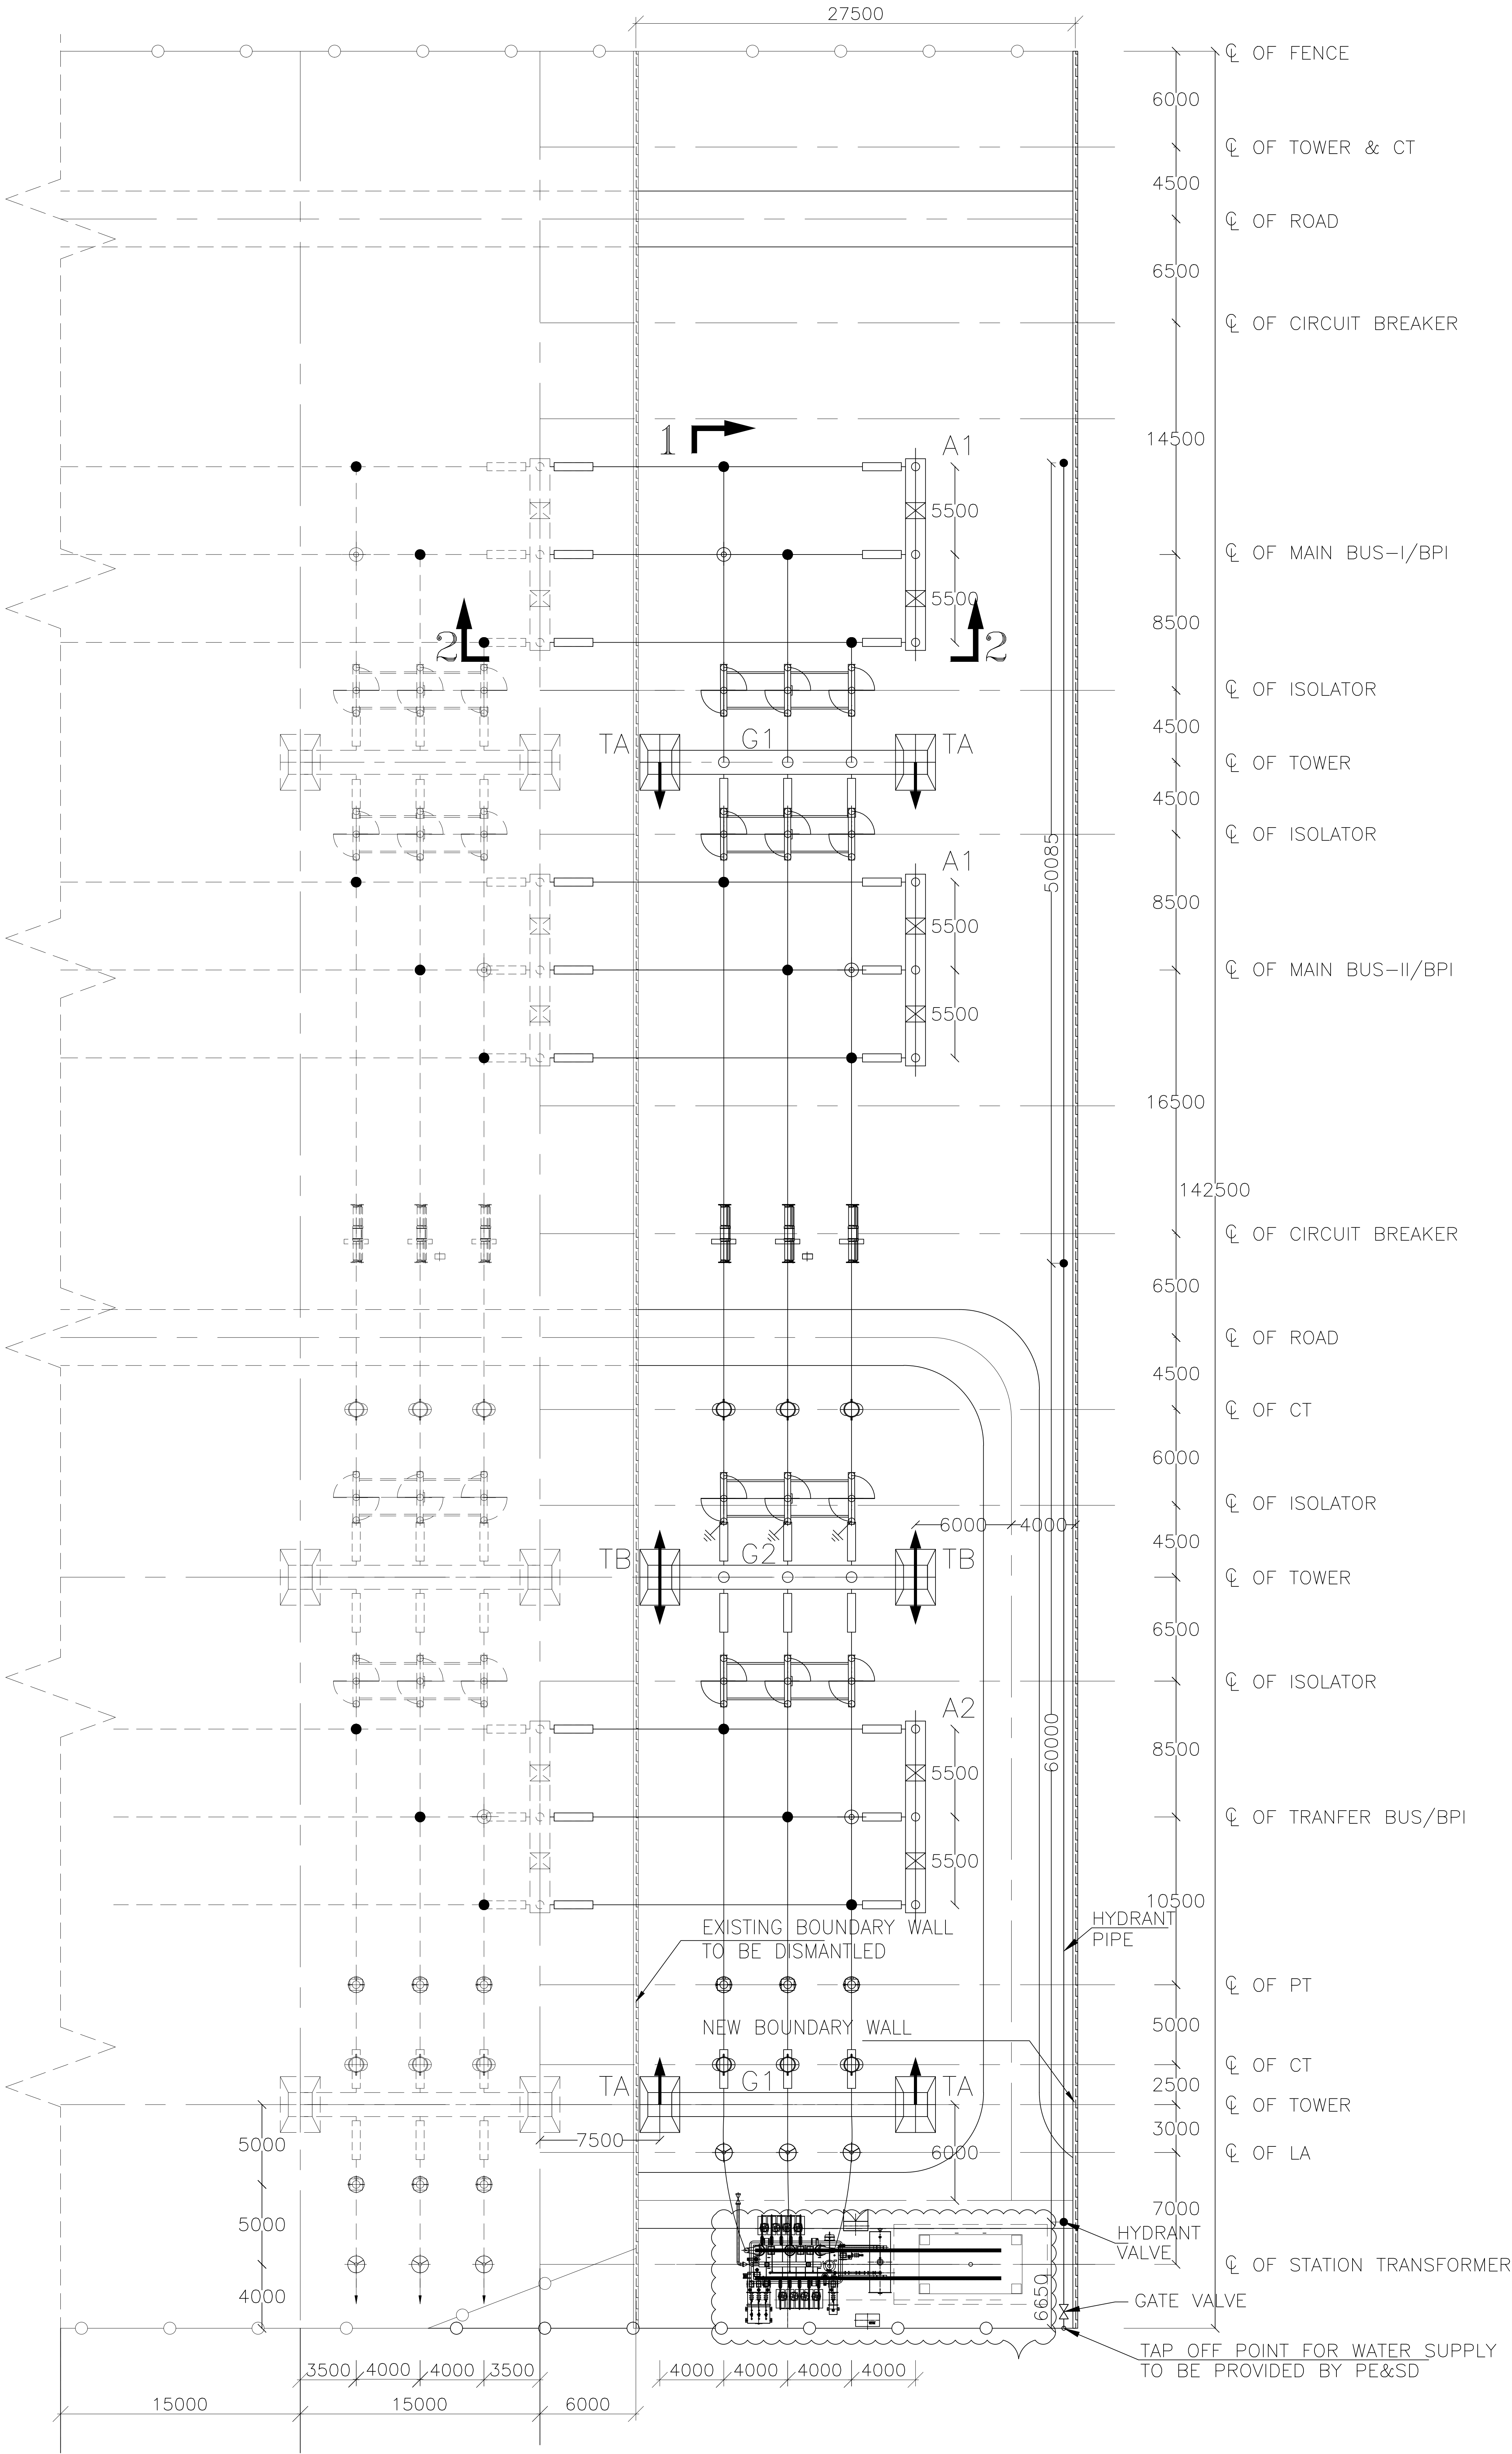

BILL OF QUANTITY – FIRE FIGHTING SYSTEM

ITEM CODE	DESCRIPTION	SYMBOL	QTY.
1	100NB MS PIPE	—	125M
2	SINGLE HEADED HYDRANT VALVE	●	3Nos.
3	HOSE PIPE		6Nos.
4	BRANCH PIPE WITH NOZZLE		3Nos.
5	MS FABRICATED GLASS FRONTED EXTERNAL HOSE CABINET		3Nos.
5	CI GATE VALVE	⌵	1No.

PIPING LAYOUT FOR HYDRANT SYSTEM FOR SWITCHYARD AREA