

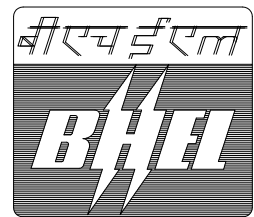
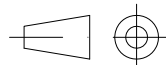



INVENTORY No.

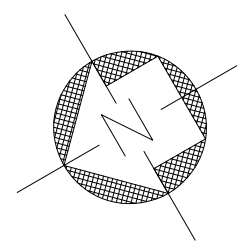

N = 268.875
E = 343.385

PLAN AT EL(+).0.275M LVL
(SCALE 1:100)

ग्राहक/परियोजना का नाम NAME OF CUSTOMER/PROJECT		POWER GRID CORPORATION OF INDIA LIMITED (A GOVERNMENT OF INDIA ENTERPRISE)		 पावरग्रिड	
		±800KV, 600MW, HVDC MULTI-TERMINAL NR/WR INTERCONNECTOR -I PROJECT			
		भारत हेवी इलेक्ट्रिकल्स लिमिटेड ट्रांसमिशन परियोजना विभाग BHARAT HEAVY ELECTRICALS LTD. TRANSMISSION PROJECTS DIVISION		बनाया DRAWN	नाम /NAME RK
				जांचा CHECKED	हस्ता./SIGN. NK/SB
				स्विकृत APPROVED	दि./DATE 11.07.11
विभाग DEPT. कोड CODE		अनुपात / SCALE	कार्ड कोड CARD CODE		
शीर्षक/TITLE SERVICE BUILDING (GROUND FLOOR) AGRA				ड्राईंग.क./DRAWING NO. TB-2-306-316-210	पुनः/REV. 05
				पृष्ठ क्र./SHEET No. 01	अगला पृष्ठ/NEXT SHEET 02

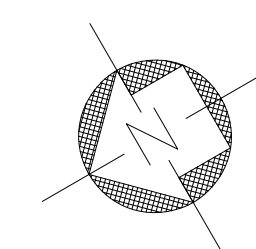

(SCALE 1:100)

ग्राहक/परियोजना का नाम

NAME OF CUSTOMER/PROJECT

POWER GRID CORPORATION OF INDIA LIMITED
(A GOVERNMENT OF INDIA ENTERPRISE)

पावरग्रिड

±800KV, 600MW, HVDC MULTI-TERMINAL
NR/WR INTERCONNECTOR -I PROJECT

सीएचईएल

BHEL

भारत हेवी इलेक्ट्रिकल्स लिमिटेड
ट्रांसमिशन परियोजना विभाग
BHARAT HEAVY ELECTRICALS LTD.
TRANSMISSION PROJECTS DIVISION

खण्ड
DRAWN

जाँच
CHECKED

स्वीकृत
APPROVED

नाम /NAME

RK

NK/SB

MK/AG

हस्ता /SIGN.

दि./DATE

11.07.11

विभाग
DEPT.

कोड
CODE

अनुपात / SCALE

कार्ड कोड
CARD CODE

शीर्षक/TITLE

SERVICE BUILDING (FIRST FLOOR)
AGRA

ड्राईंग.कं./DRAWING NO.

पुनः/REV.

TB-2-306-316-210

05

पृष्ठ क्र./SHEET No.

अगला पृष्ठ/NEXT SHEET

02

03

COPY RIGHT AND CONFIDENTIAL
The information on this document is the property of BHARAT HEAVY ELECTRICALS LIMITED
it must not be used directly or indirectly in anyway detrimental to the interest of the company.

COMPUTER DRG. PATH NAME :


REF. DRG. No.

SGN. & DATE


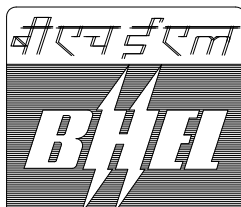
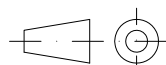
INVENTORY No.

DRAWING No. TB-2-306-316-210

FIRST ANGLE PROJECTION (ALL DIMENSIONS ARE IN MM.)

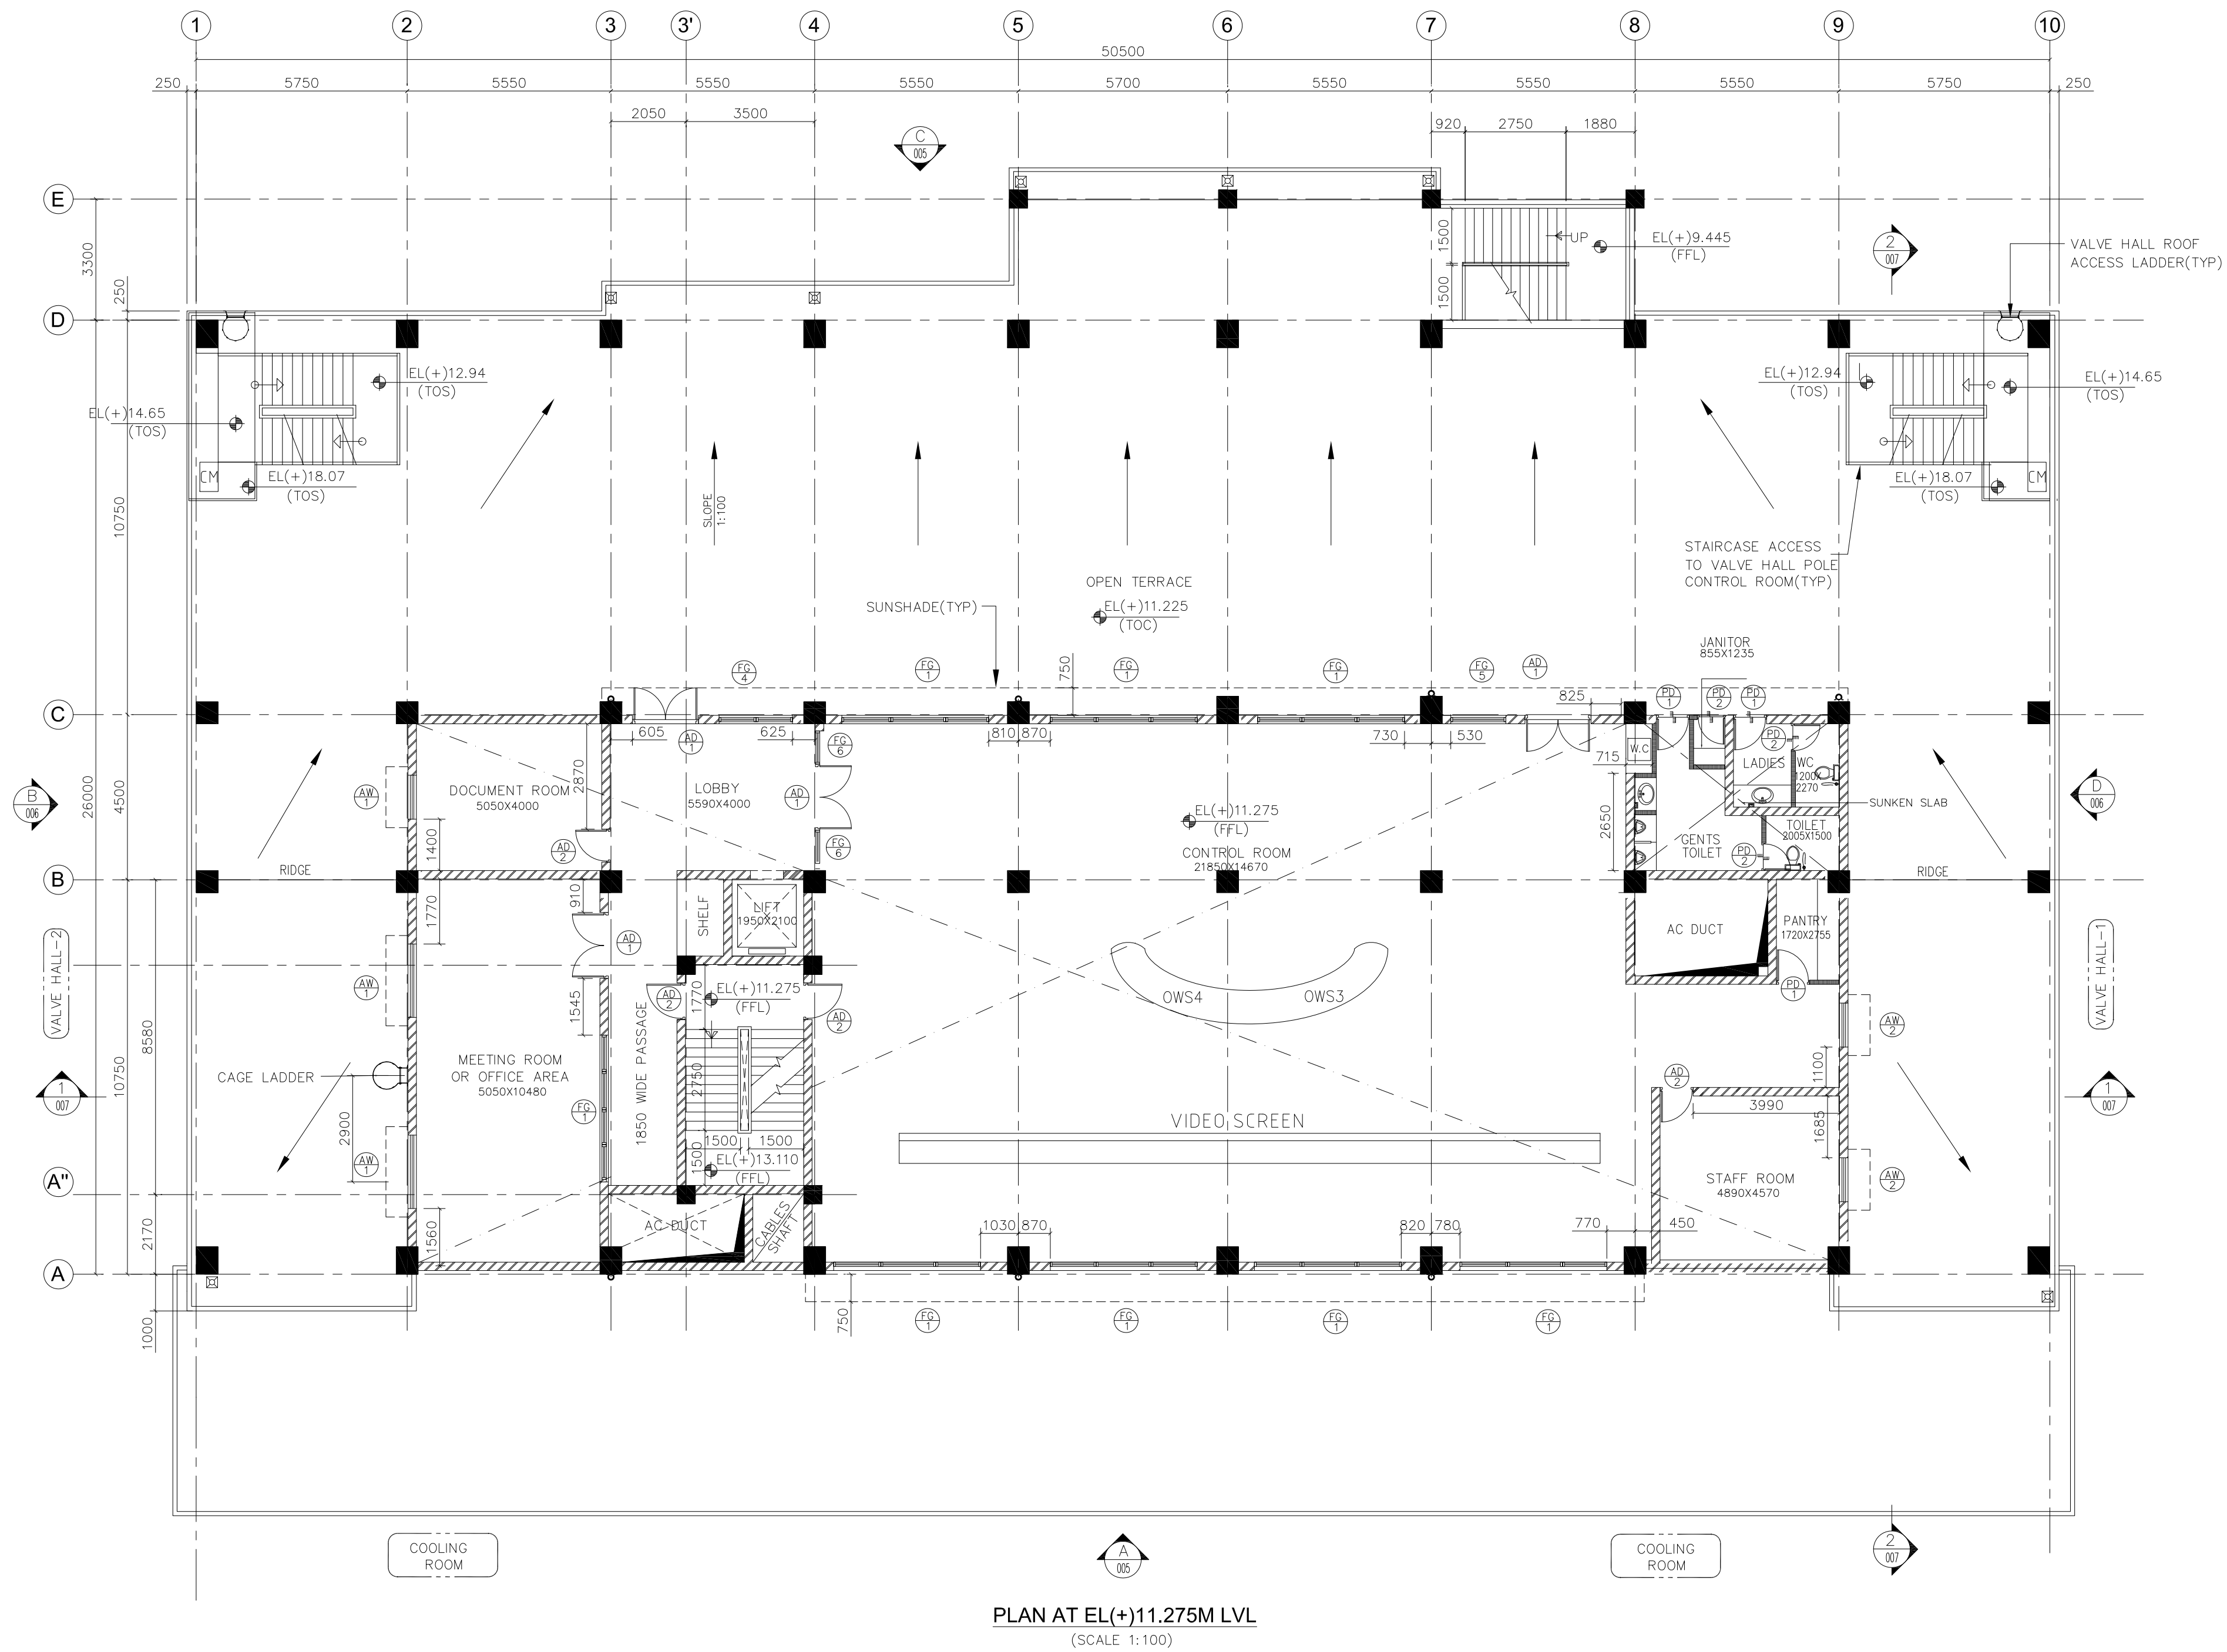

PLAN AT EL(+11.275M LVL)
(SCALE 1:100)

ADDITIONAL INFORMATION W.O.No.			ग्राहक/परियोजना का नाम NAME OF CUSTOMER/PROJECT			POWER GRID CORPORATION OF INDIA LIMITED (A GOVERNMENT OF INDIA ENTERPRISE)			 पावरग्रिड												
STATUS OF DRAWING			±800KV, 600MW, HVDC MULTI-TERMINAL NR/WR INTERCONNECTOR -I PROJECT																		
DISTRIBUTION OF PRINTS			 भारत हेवी इलेक्ट्रिकल्स लिमिटेड द्वारा संशोधन परियोजना विभाग BHARAT HEAVY ELECTRICALS LTD. TRANSMISSION PROJECTS DIVISION			<table><tr><td>खसरा DRAWN</td><td>नाम /NAME RK</td><td>हस्ता /SIGN.</td><td>दि./DATE 11.07.11</td></tr><tr><td>जांचा CHECKED</td><td>NK/SB</td><td></td><td></td></tr><tr><td>स्वीकृत APPROVED</td><td>MK/AG</td><td></td><td></td></tr></table>		खसरा DRAWN	नाम /NAME RK	हस्ता /SIGN.	दि./DATE 11.07.11	जांचा CHECKED	NK/SB			स्वीकृत APPROVED	MK/AG				
खसरा DRAWN	नाम /NAME RK	हस्ता /SIGN.	दि./DATE 11.07.11																		
जांचा CHECKED	NK/SB																				
स्वीकृत APPROVED	MK/AG																				
REV. 01	DATE 17.10.11	<table><tr><td>ALTERED</td><td>RK</td></tr><tr><td>CHECKED</td><td>NK/SB</td></tr><tr><td>APPROVED</td><td>MK/AG</td></tr></table>	ALTERED	RK	CHECKED	NK/SB	APPROVED	MK/AG	विभाग DEPT.		अनुपात / SCALE	कार्ड कोड CARD CODE									
ALTERED	RK																				
CHECKED	NK/SB																				
APPROVED	MK/AG																				
कोड CODE																					
ZONE REVISED AS PER POWERGRID COMMENTS DATED 03.08.11			शीर्षक/TITLE SERVICE BUILDING (SECOND FLOOR) AGRA				ड्राईंग.क./DRAWING NO. TB-2-306-316-210		पुनः/REV. 05												
							पृष्ठ क्र./SHEET No. 03		अगला पृष्ठ/NEXT SHEET -												