
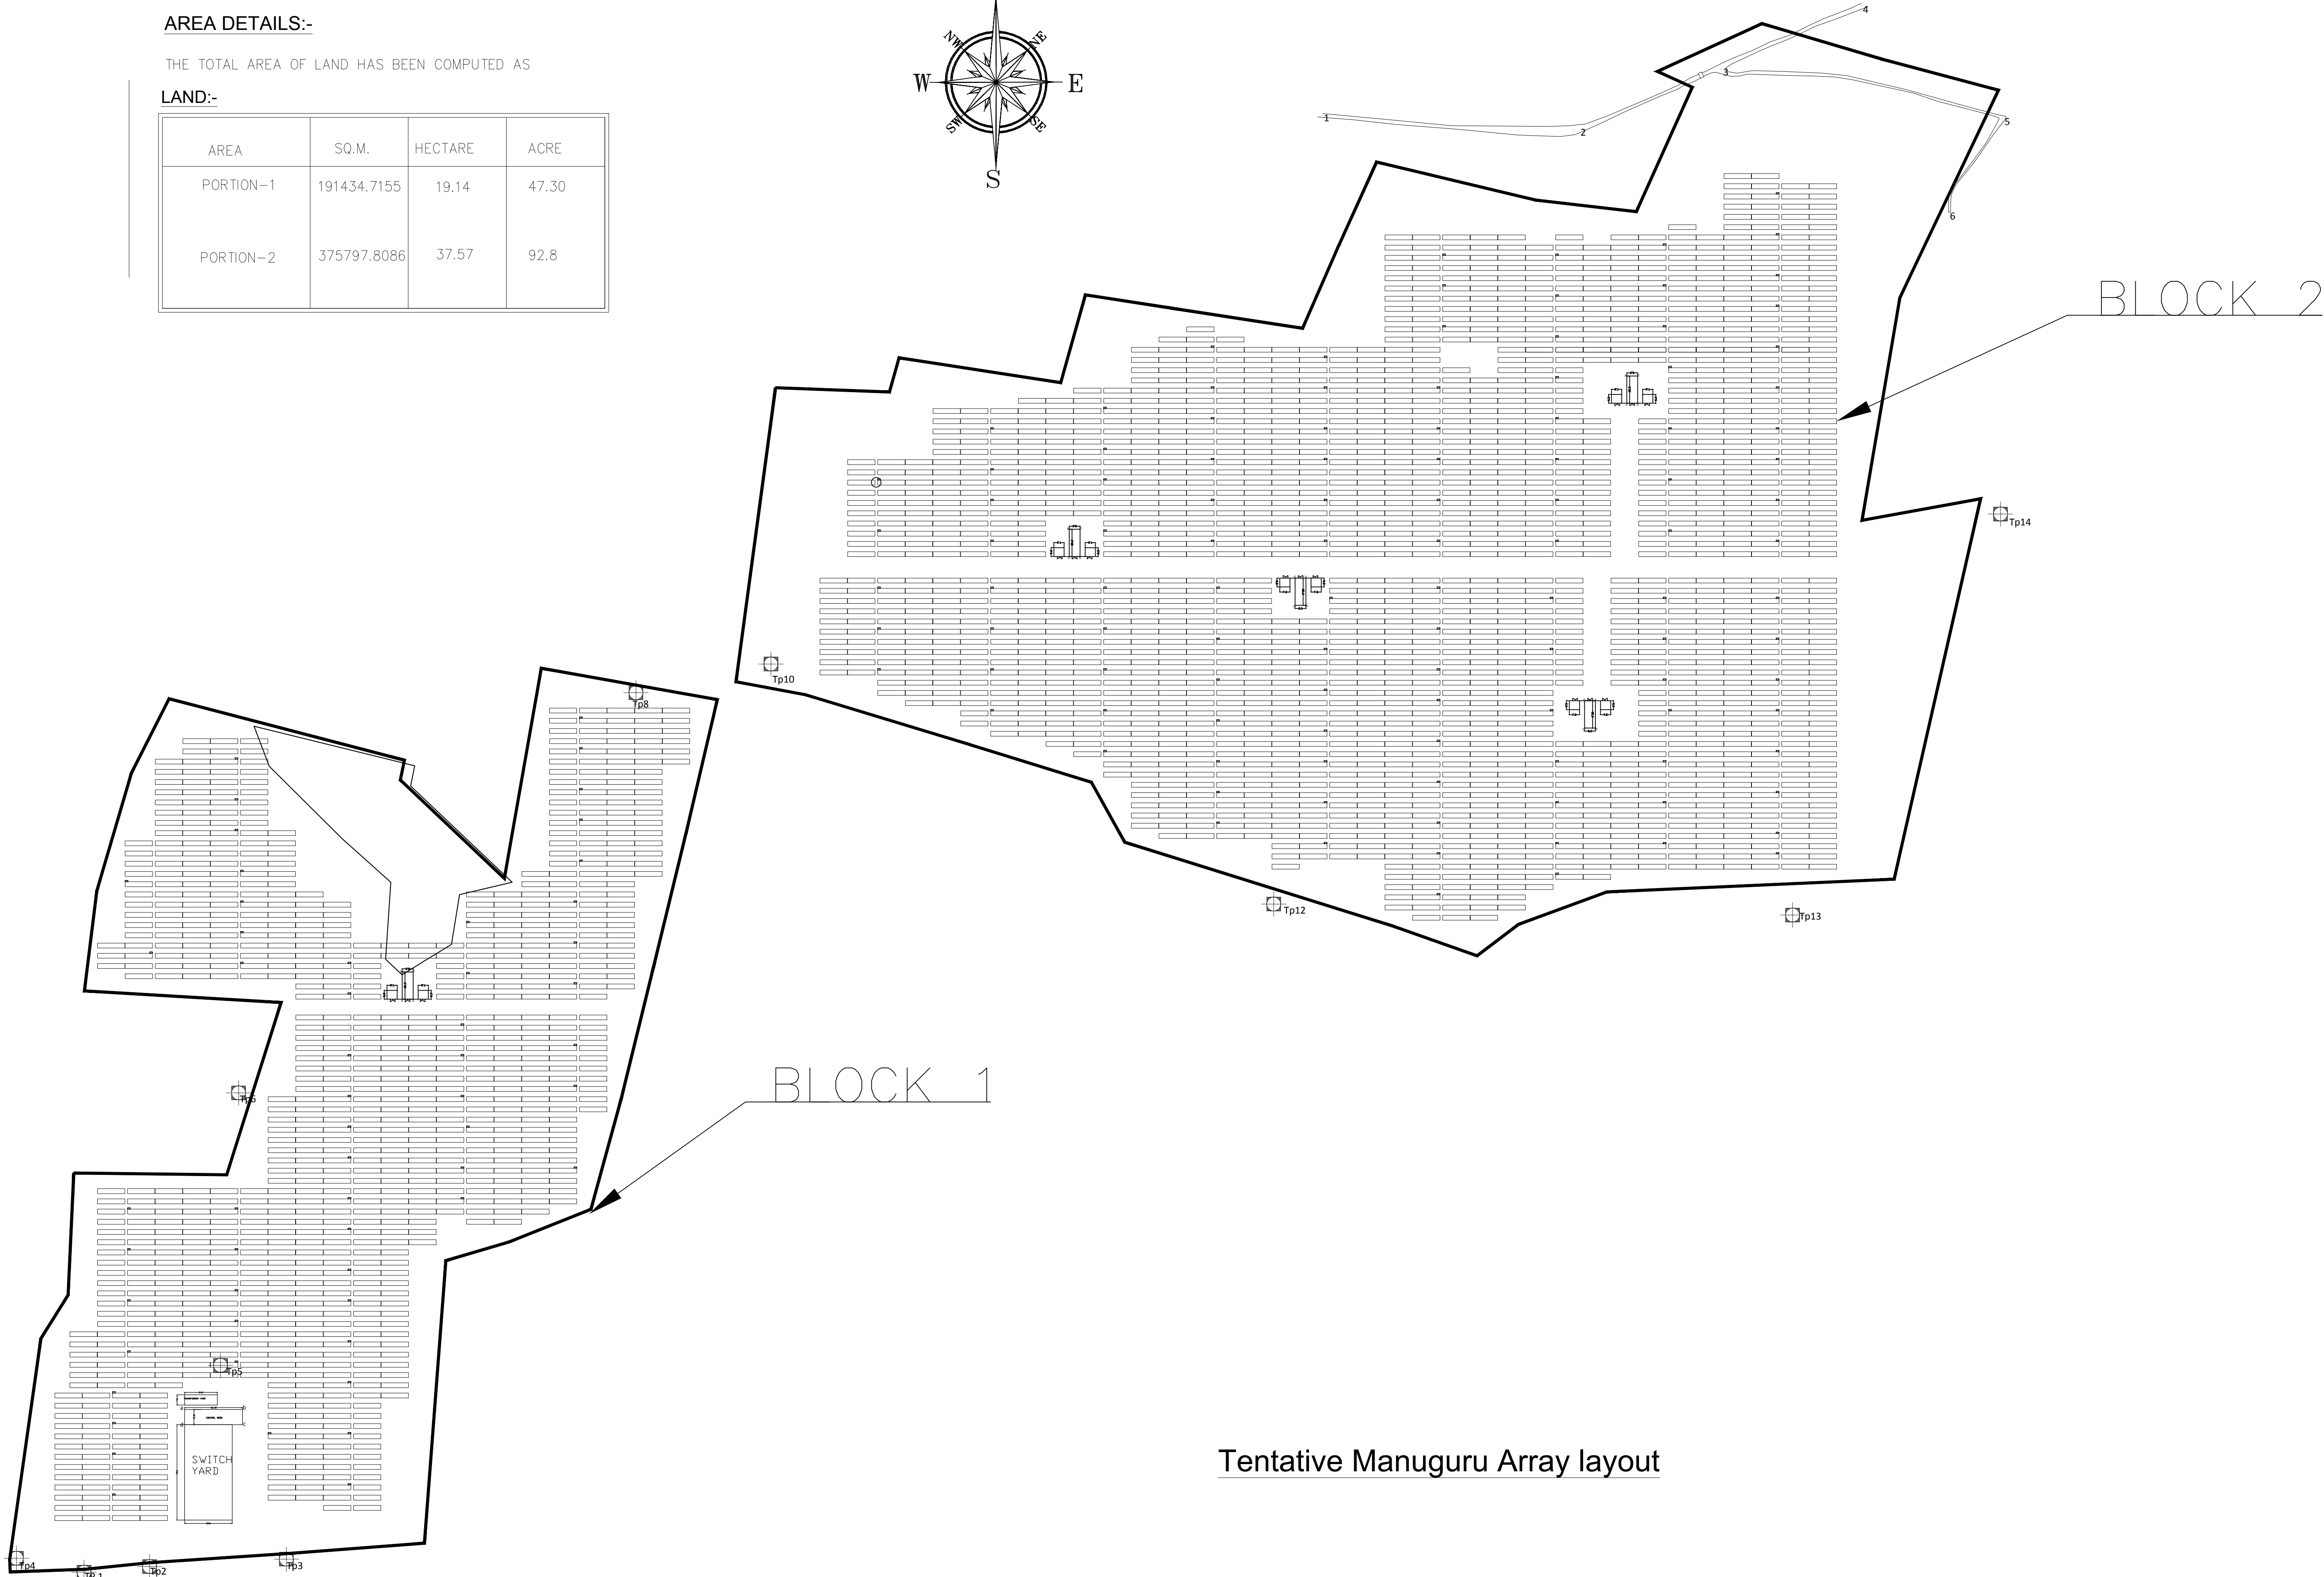


AREA DETAILS:-

THE TOTAL AREA OF LAND HAS BEEN COMPUTED AS

LAND:-

AREA	SQ.M.	HECTARE	ACRE
PORTION-1	191434.7155	19.14	47.30
PORTION-2	375797.8086	37.57	92.8

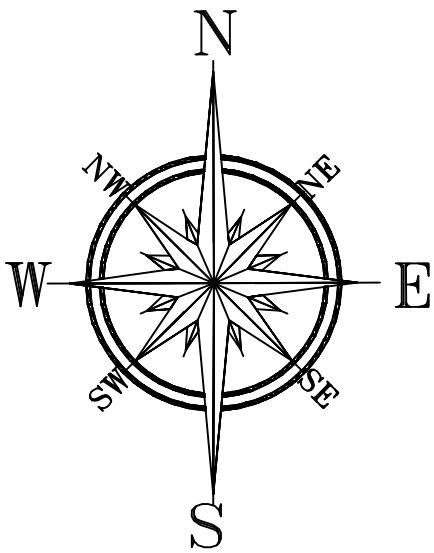

Tentative Manuguru Array layout