


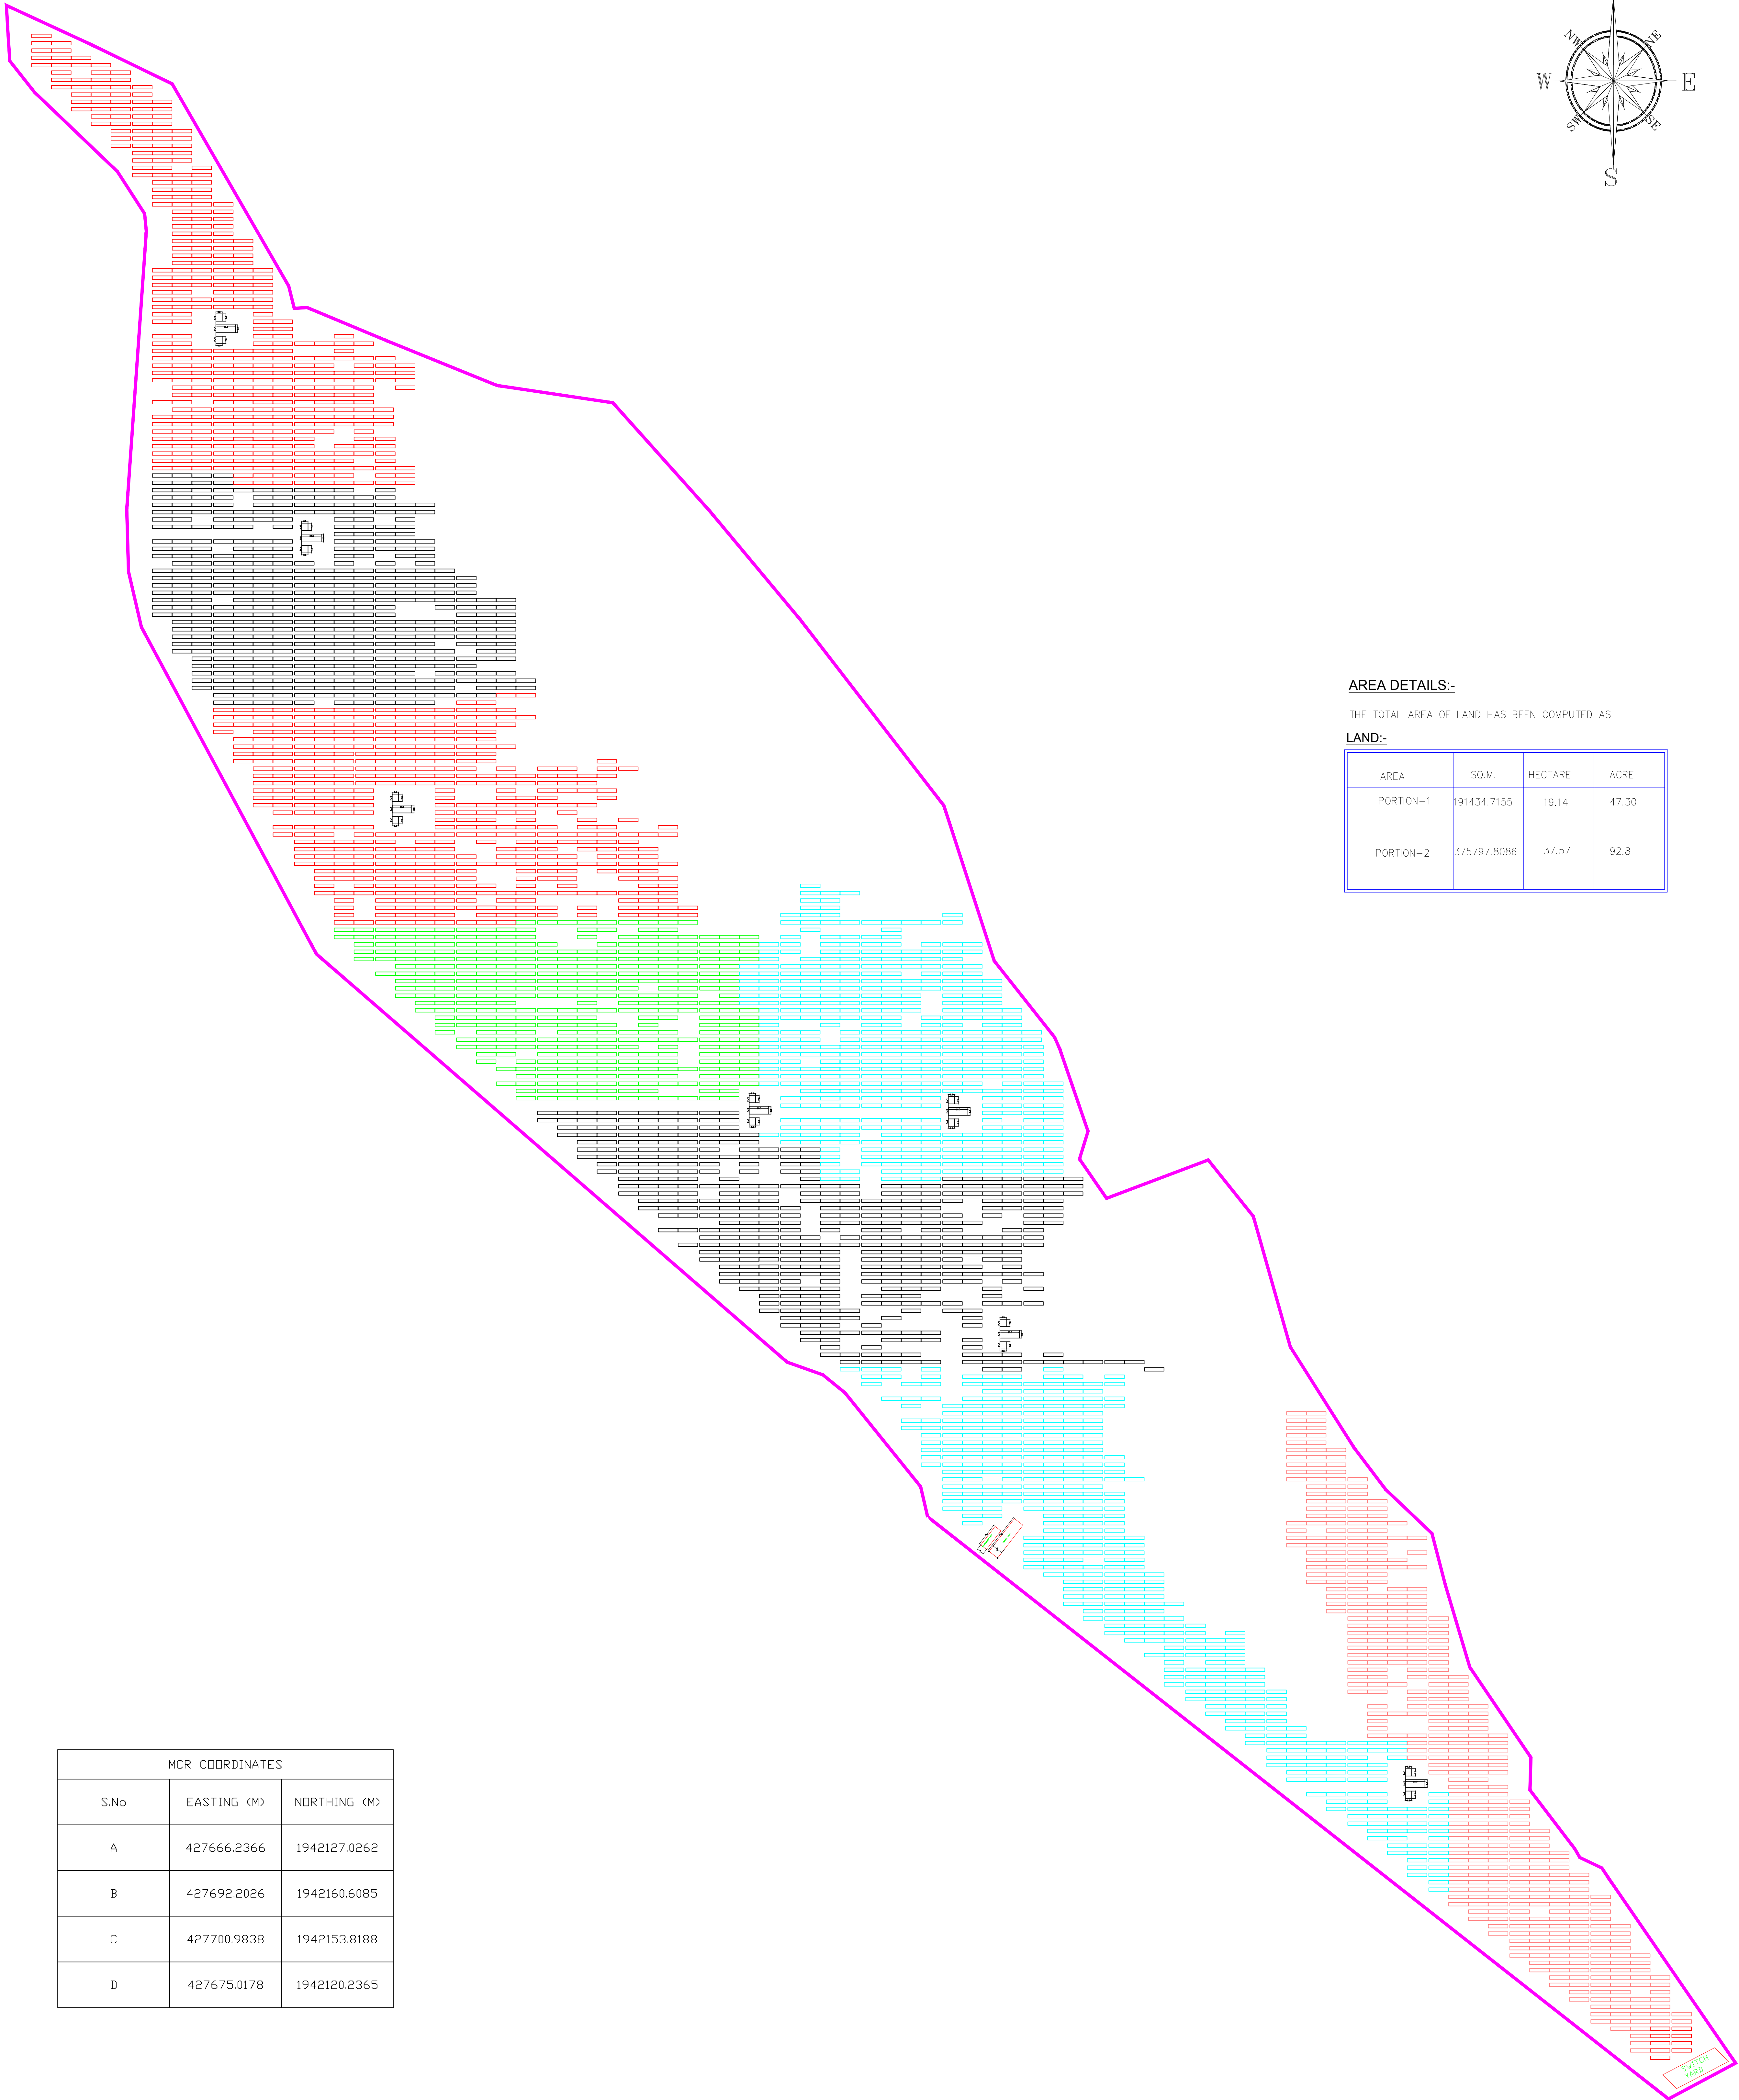

AREA DETAILS:-

THE TOTAL AREA OF LAND HAS BEEN COMPUTED AS

LAND:-

AREA	SQ.M.	HECTARE	ACRE
PORTION-1	191434.7155	19.14	47.30
PORTION-2	375797.8086	37.57	92.8

MCR COORDINATES		
S.No	EASTING (M)	NORTHING (M)
A	427666.2366	1942127.0262
B	427692.2026	1942160.6085
C	427700.9838	1942153.8188
D	427675.0178	1942120.2365

TENTATIVE YELLANDU PLANT LAYOUT