
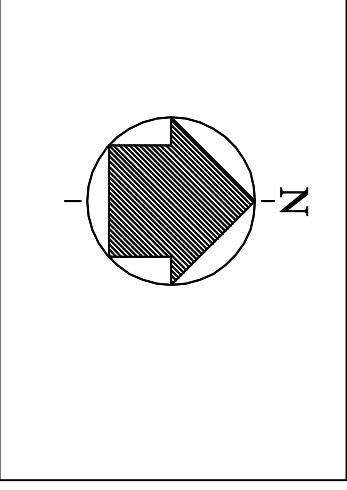


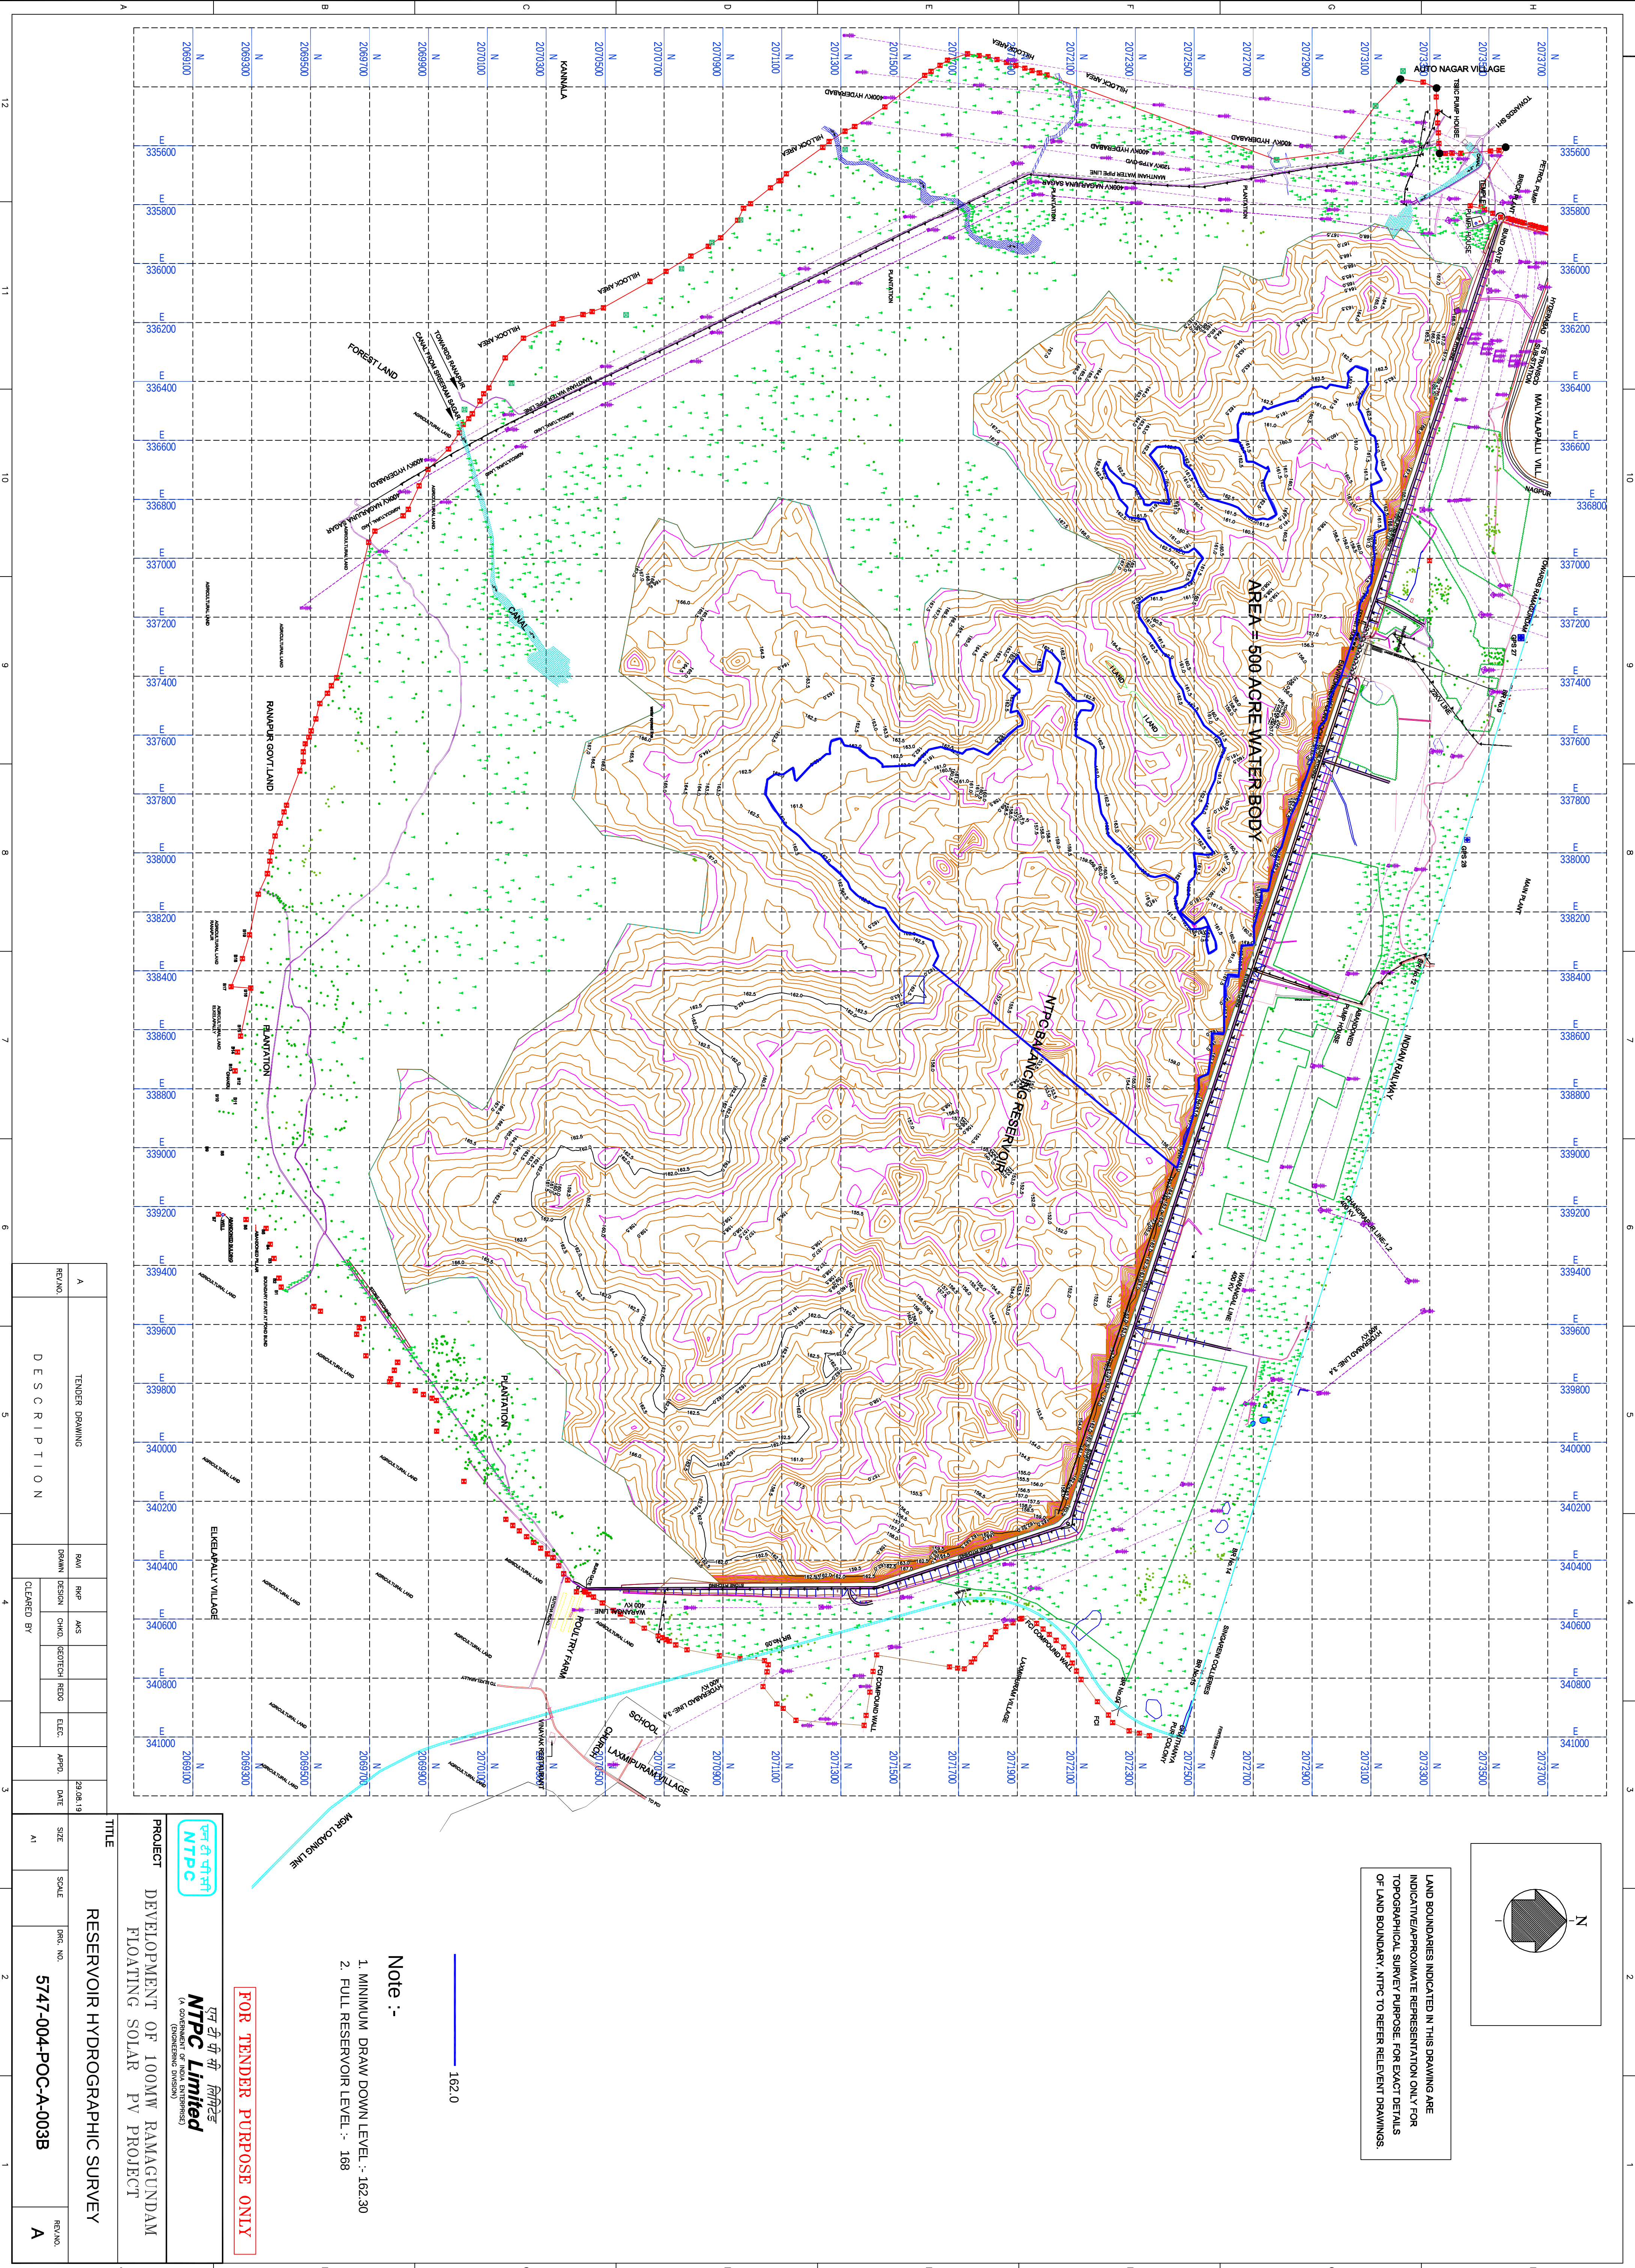

LAND BOUNDARIES INDICATED IN THIS DRAWING ARE
INDICATIVE/APPROXIMATE REPRESENTATION ONLY FOR
TOPOGRAPHICAL SURVEY PURPOSE. FOR EXACT DETAILS
OF LAND BOUNDARY, NTPC TO REFER RELEVANT DRAWINGS.

162.0

Note :-

1. MINIMUM DRAW DOWN LEVEL :- 162.30
2. FULL RESERVOIR LEVEL :- 168

FOR TENDER PURPOSE ONLY

NTPC Limited
(A GOVERNMENT OF INDIA ENTERPRISE)
(ENGINEERING DIVISION)

PROJECT DEVELOPMENT OF 100MW RAMAGUNDAM
FLOATING SOLAR PV PROJECT

RESERVOIR HYDROGRAPHIC SURVEY

TITLE				REVNO.			
SIZE	SCALE	DWG. NO.	5747-004-POC-A-003B	A1	A		

DESCRIPTION				REVNO.			
RAM	ENR	AMS	29.08.19	A	TENDER DRAWING		

DESCRIPTION				REVNO.			
RAM	ENR	AMS	29.08.19	A	TENDER DRAWING		