


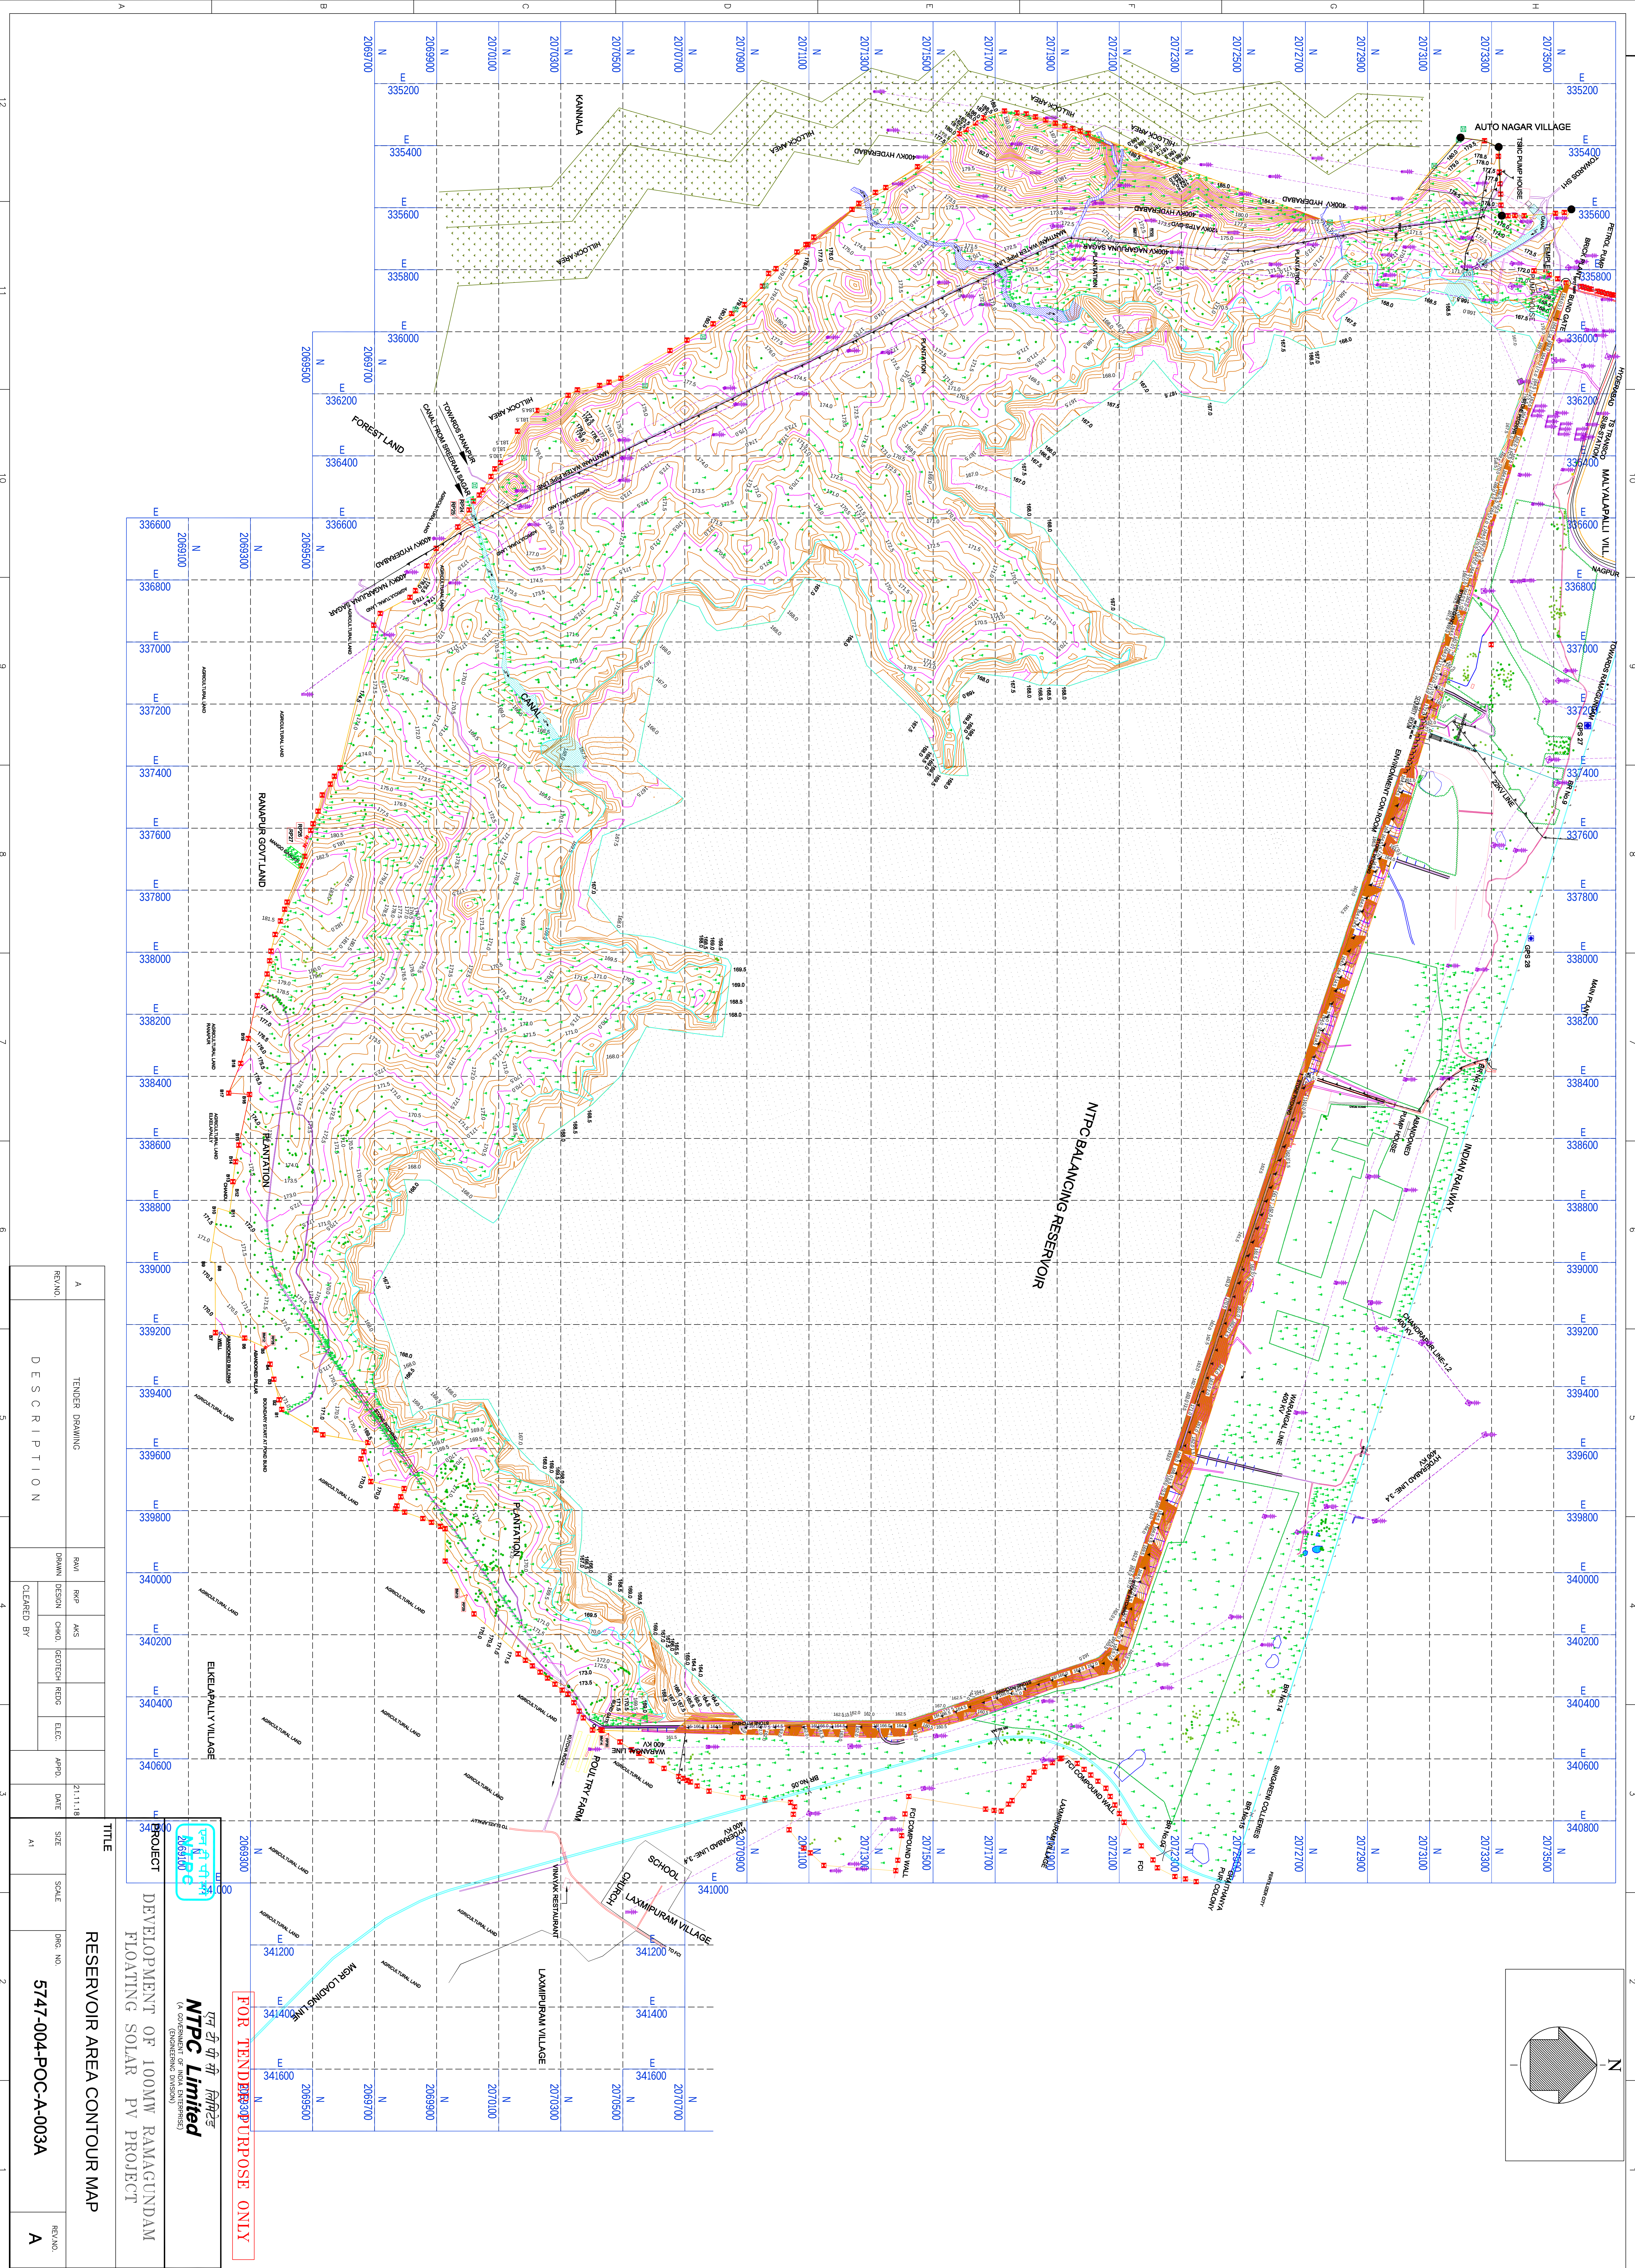



RESERVOIR AREA CONTOUR MAP														REV. NO.	
A	TENDER DRAWING	RAW	RCP	AMS						21.11.18	SCALE	PRG. NO.			
REV. NO.		DRAWN	DESIGN	CHMD.	GEOTECH	REGRD.		ELEC.		APPRD.	DATE	SIZE			
DESCRIPTION															
CLEARED BY														A1	
E														5747-004-POC-A-003A	A

NTPC Limited
(A GOVT. OF INDIA ENTERPRISE)
(ENGINEERING DIVISION)

FOR TENDER PURPOSE ONLY

RESERVOIR AREA CONTOUR MAP

DEVELOPMENT OF 100MW RAMAGUNDAM
FLOATING SOLAR PV PROJECT

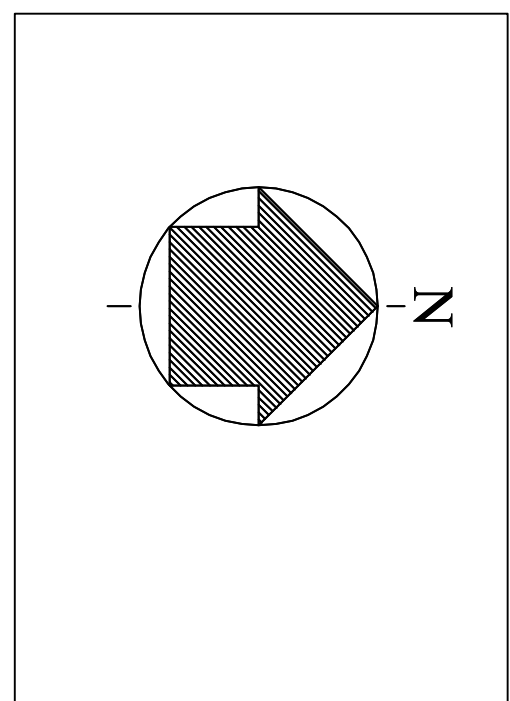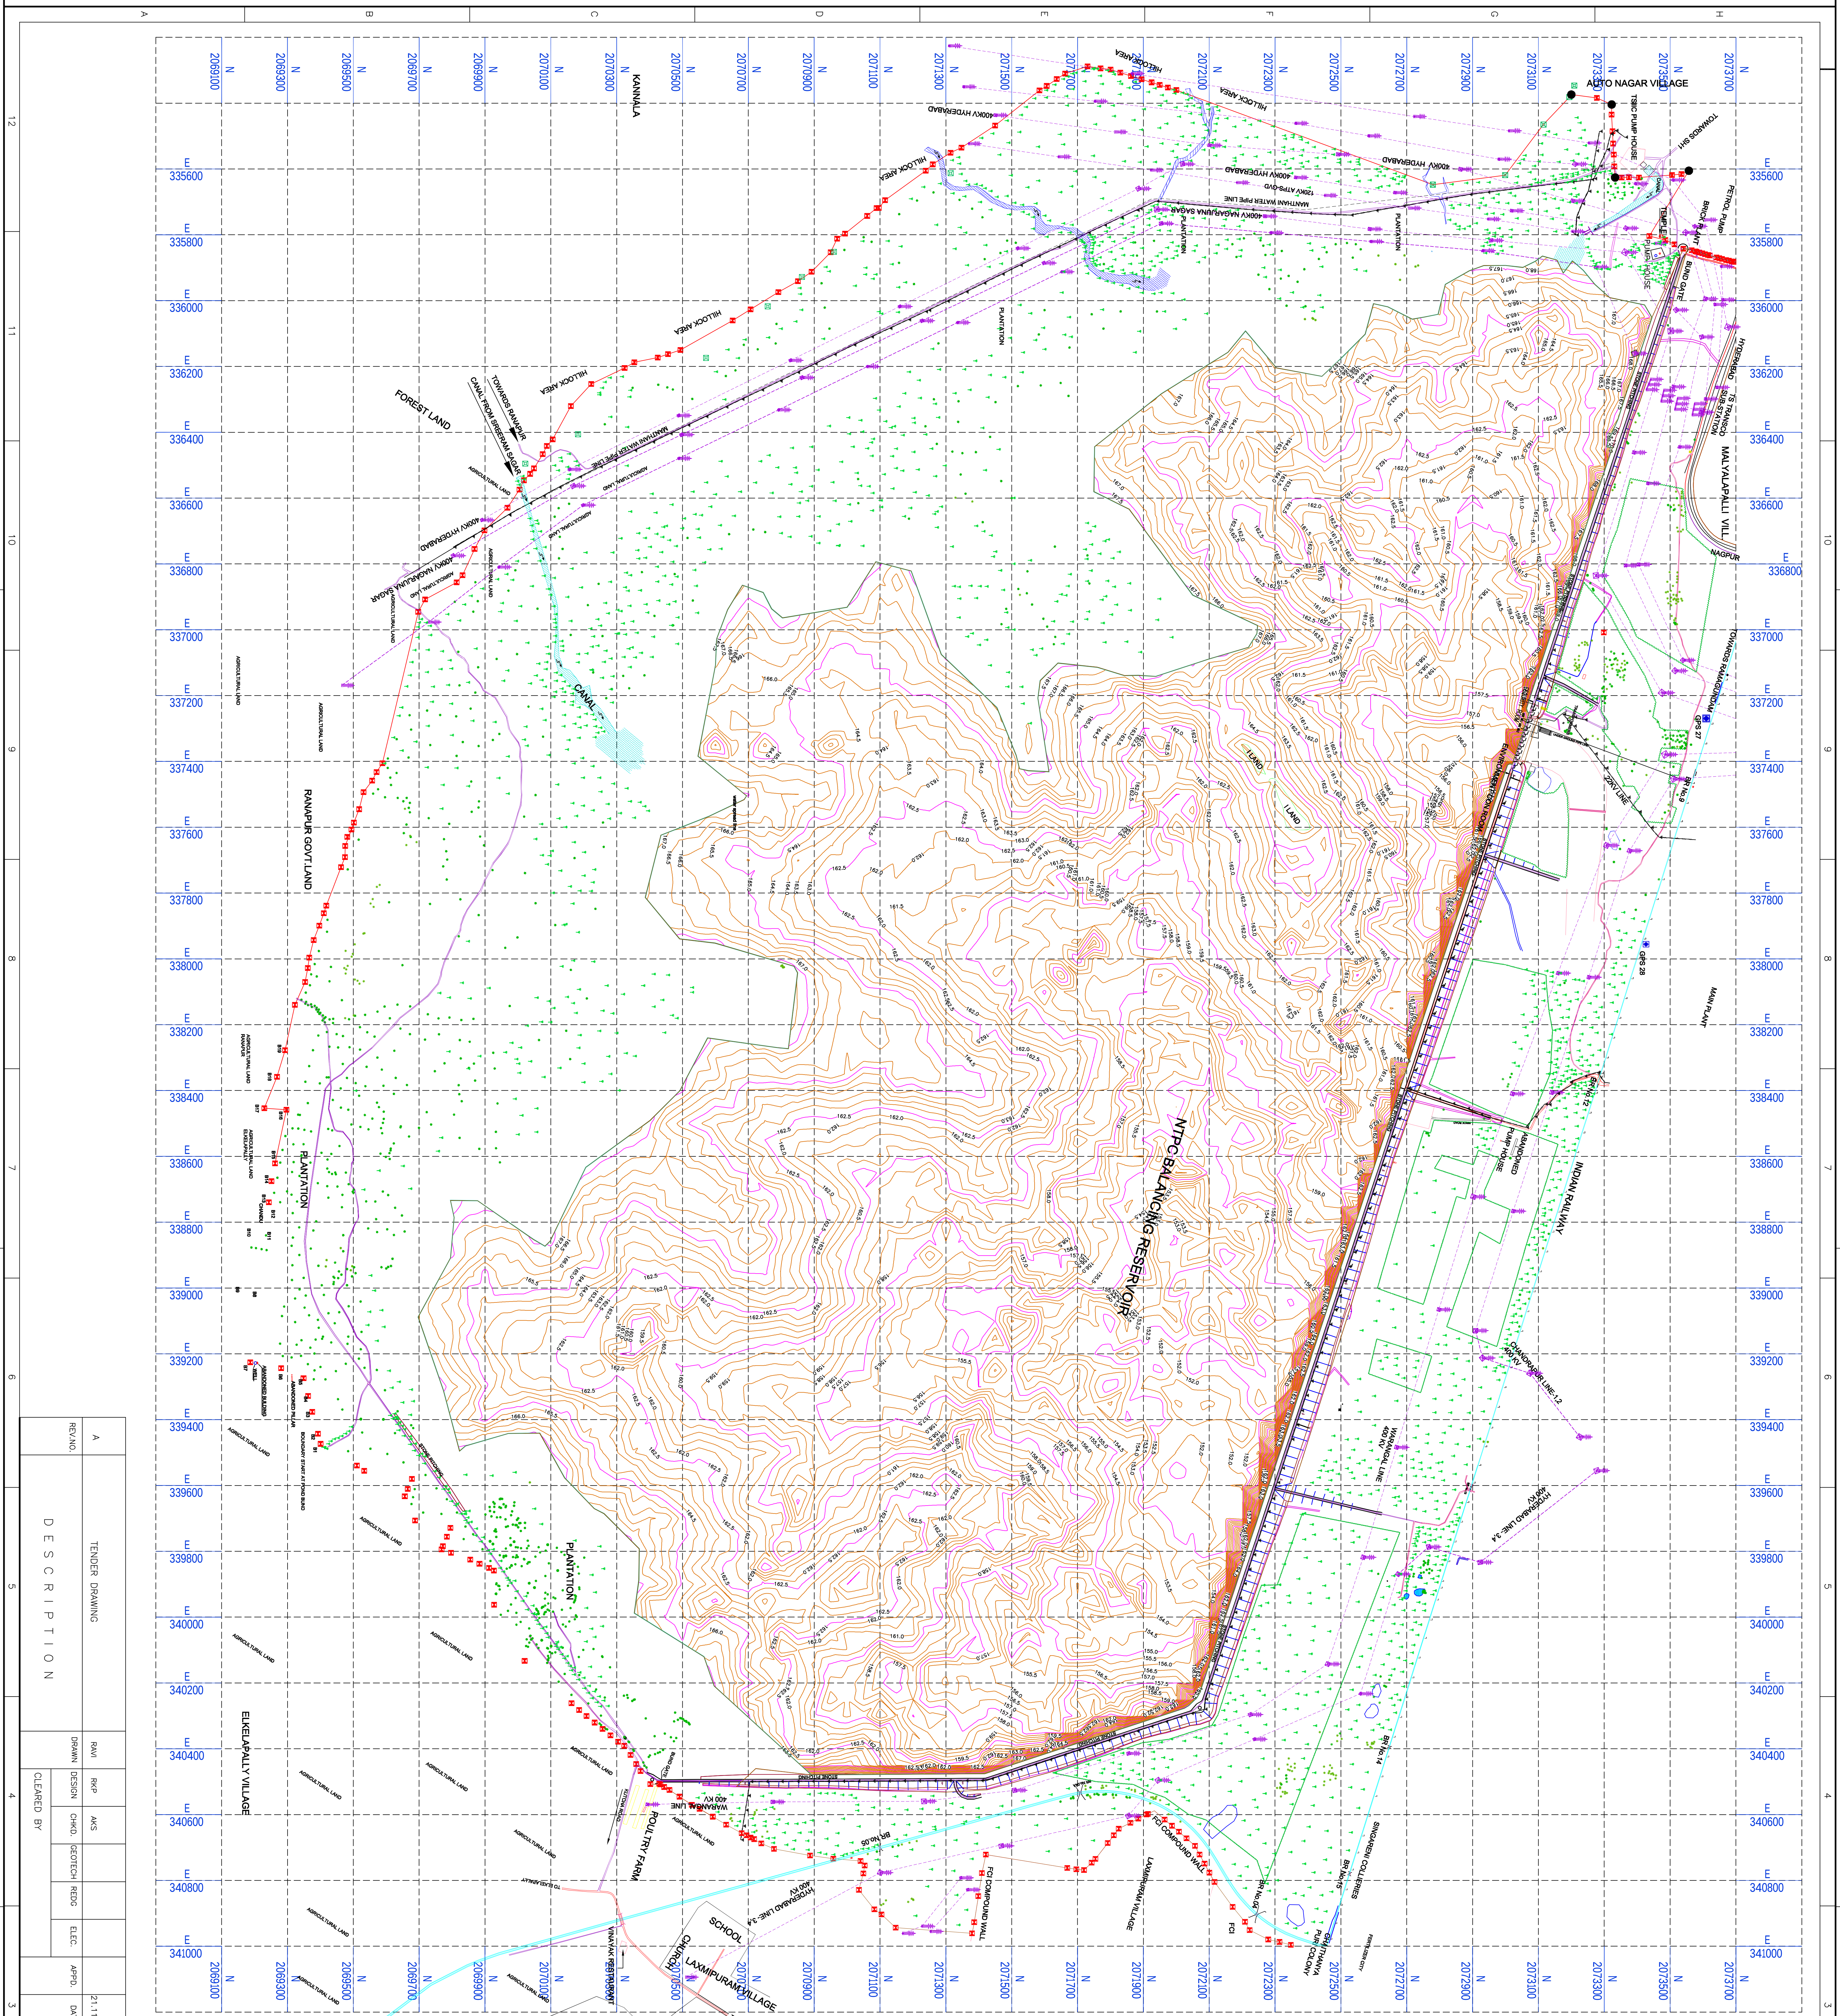

LAND BOUNDARIES INDICATED IN THIS DRAWING ARE INDICATIVE/APPROXIMATE REPRESENTATION ONLY FOR TOPOGRAPHICAL SURVEY PURPOSE. FOR EXACT DETAILS OF LAND BOUNDARY, NTPC TO REFER RELEVANT DRAWINGS.

Note :-

1. MINIMUM DRAW DOWN LEVEL :- 162.30
2. FULL RESERVOIR LEVEL :- 168

FOR TENDER PURPOSE ONLY

एन टी पी सी लिमिटेड
NTPC Limited
(A GOVERNMENT OF INDIA ENTERPRISE)
(ENGINEERING DIVISION)

PROJECT
DEVELOPMENT OF 100MW RAMAGUNDAM
FLOATING SOLAR PV PROJECT

RESERVOIR HYDROGRAPHIC SURVEY

REV.	DESCRIPTION	CLEARED BY					DATE
		RAV	RFP			APPD	
			AS	CHD.	DETECT		
A	TENDER DRAWING						2.1.11
REV.							

SIZE	SCALE	DWG. NO.	RECORD.
A1		5747-004-POC-A-003B	A