


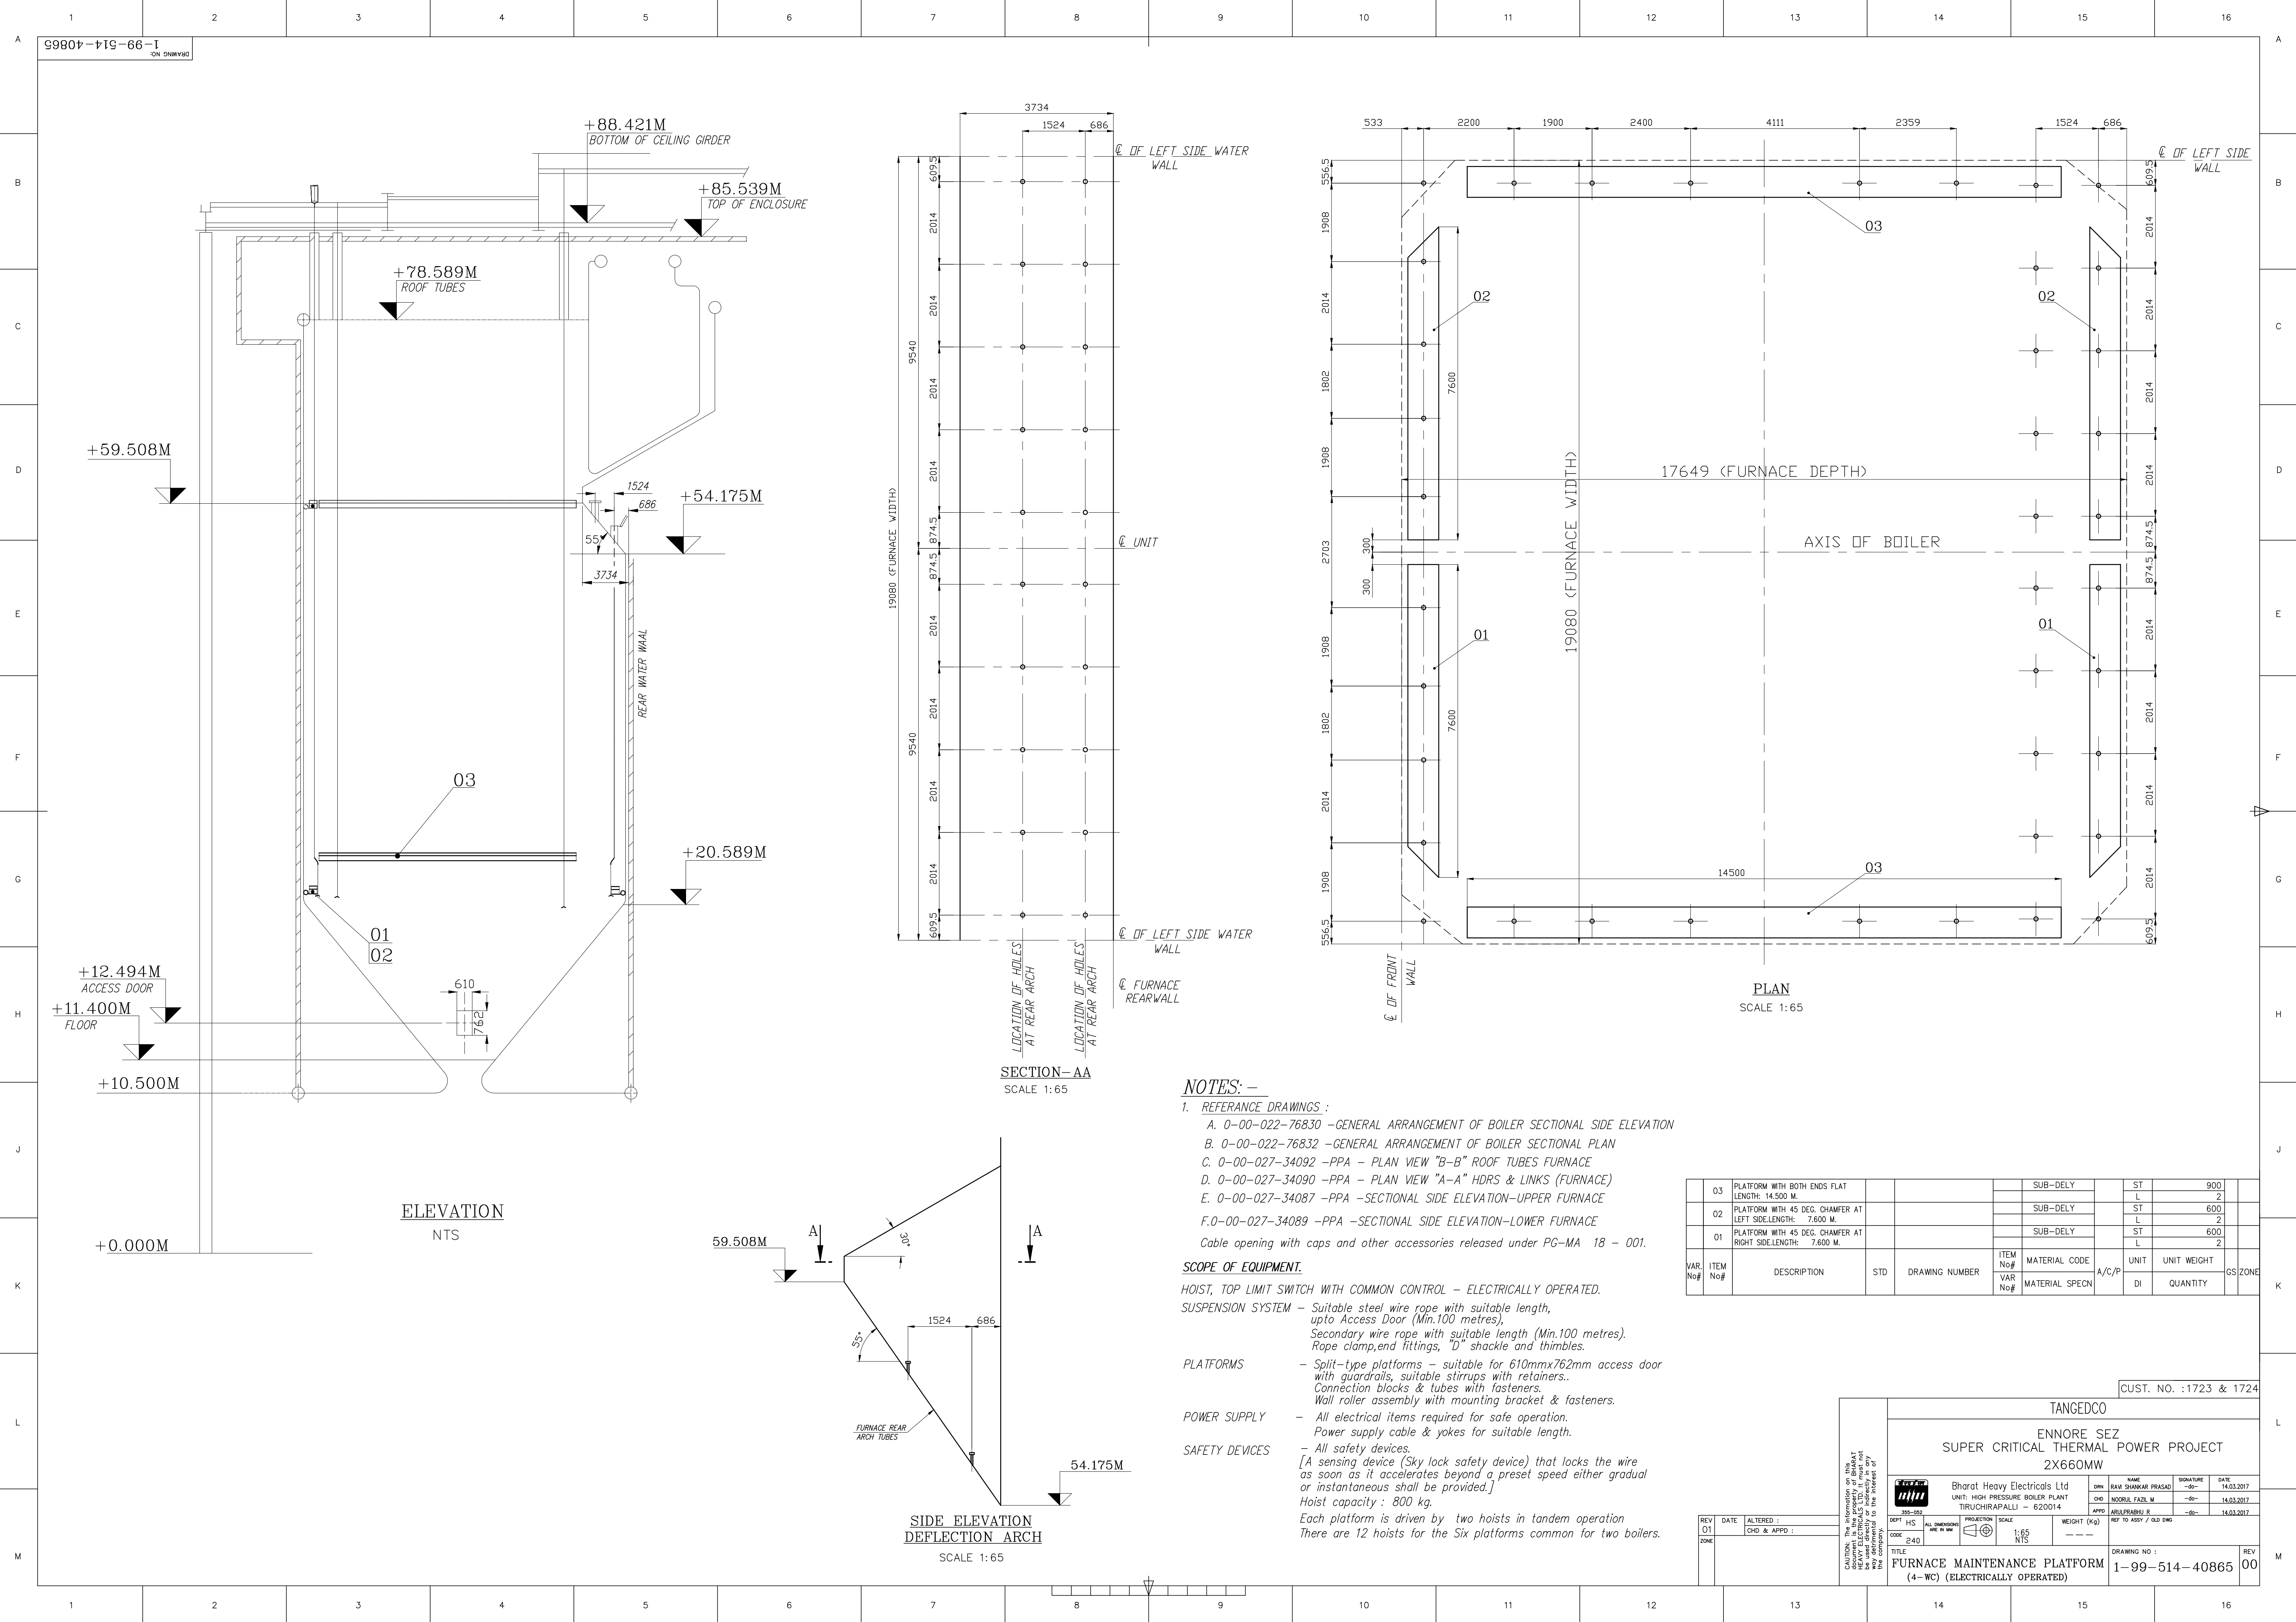

NOTES: -

- 1. REFERENCE DRAWINGS :
A. 0-00-022-76830 -GENERAL ARRANGEMENT OF BOILER SECTIONAL SIDE ELEVATION
B. 0-00-022-76832 -GENERAL ARRANGEMENT OF BOILER SECTIONAL PLAN
C. 0-00-027-34092 -PPA - PLAN VIEW "B-B" ROOF TUBES FURNACE
D. 0-00-027-34090 -PPA - PLAN VIEW "A-A" HDRS & LINKS (FURNACE)
E. 0-00-027-34087 -PPA -SECTIONAL SIDE ELEVATION-UPPER FURNACE
F.0-00-027-34089 -PPA -SECTIONAL SIDE ELEVATION-LOWER FURNACE
Cable opening with caps and other accessories released under PG-MA 18 - 001.

SCOPE OF EQUIPMENT.

- HOIST, TOP LIMIT SWITCH WITH COMMON CONTROL - ELECTRICALLY OPERATED.
SUSPENSION SYSTEM - Suitable steel wire rope with suitable length, upto Access Door (Min.100 metres), Secondary wire rope with suitable length (Min.100 metres). Rope clamp,end fittings, "D" shackle and thimbles.
PLATFORMS - Split-type platforms - suitable for 610mmx762mm access door with guardrails, suitable stirrups with retainers. Connection blocks & tubes with fasteners. Wall roller assembly with mounting bracket & fasteners.
POWER SUPPLY - All electrical items required for safe operation. Power supply cable & yokes for suitable length.
SAFETY DEVICES - All safety devices. [A sensing device (Sky lock safety device) that locks the wire as soon as it accelerates beyond a preset speed either gradual or instantaneous shall be provided.] Hoist capacity : 800 kg. Each platform is driven by two hoists in tandem operation. There are 12 hoists for the Six platforms common for two boilers.

Table with 10 columns: VAR No#, ITEM No#, DESCRIPTION, STD, DRAWING NUMBER, ITEM No#, MATERIAL CODE, MATERIAL SPECN, A/C/P, UNIT, UNIT WEIGHT, QUANTITY, GS, ZONE. It lists three items: 03 (PLATFORM WITH BOTH ENDS FLAT), 02 (PLATFORM WITH 45 DEG. CHAMFER AT LEFT SIDE), and 01 (PLATFORM WITH 45 DEG. CHAMFER AT RIGHT SIDE).

Project information block containing: TANGEDCO, ENNORE SEZ, SUPER CRITICAL THERMAL POWER PROJECT, 2X660MW, and a table with names, signatures, and dates of approval.

Revision table with columns: REV, DATE, ALTERED BY, CHD & APPD. It shows one revision (01) dated 14.03.2017.

CUST. NO. :1723 & 1724

SCALE 1:65