


The contents of this document is the sole property of SPACE COMBINE. Copying of this document without the written permission of SPACE COMBINE is strictly prohibited.

1. ALL DIMENSIONS TO BE READ NOT SCALED.
2. ALL DIMENSIONS ARE IN MM.
3. ALL LEVELS TO BE CONSIDERED FROM CENTER OF THE ROAD UNLESS OTHERWISE INDICATED TO THE ARCHITECT BEFORE EXECUTION.

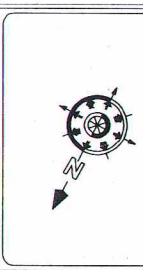

| REV. | DATE | BY | REVISION |
|------|---------|------|-----------|
| 01 | 10-2-17 | MAIL | ISSUED TO |
| 02 | 01-17 | MAIL | ISSUED TO |
| 03 | 01-17 | MAIL | ISSUED TO |

| REV. | DATE | BY | REVISION |
|------|---------|------|-----------|
| 01 | 10-2-17 | MAIL | ISSUED TO |
| 02 | 01-17 | MAIL | ISSUED TO |
| 03 | 01-17 | MAIL | ISSUED TO |

REV. NO.

client: BHEL
 BHARAT HEAVY ELECTRICAL LIMITED
 BHEL HOUSE, BHIL FORT NEW DELHI

project: CORPORATE TOWER
 AT MDI COMPLEX FOR BHEL
 AT PLLOT-2, SECTOR 14-A, NOIDA (U.P.)


**BARRICADING LAYOUT PLAN
 ON EXISTING SITE**

Stamping released for

APPROVAL CONSTRUCTION

| | | | |
|----------|-------------|----------|----------|
| Site No. | SC/2016/041 | Date | 01-17 |
| Scale | 1/10 | Revision | 01 |
| Drawn by | AMT | Check by | 04/01/17 |

SPACE COMBINE
 Architects & Interiors
 11/15, Sector 14-A, Noida (U.P.)
 INDIA

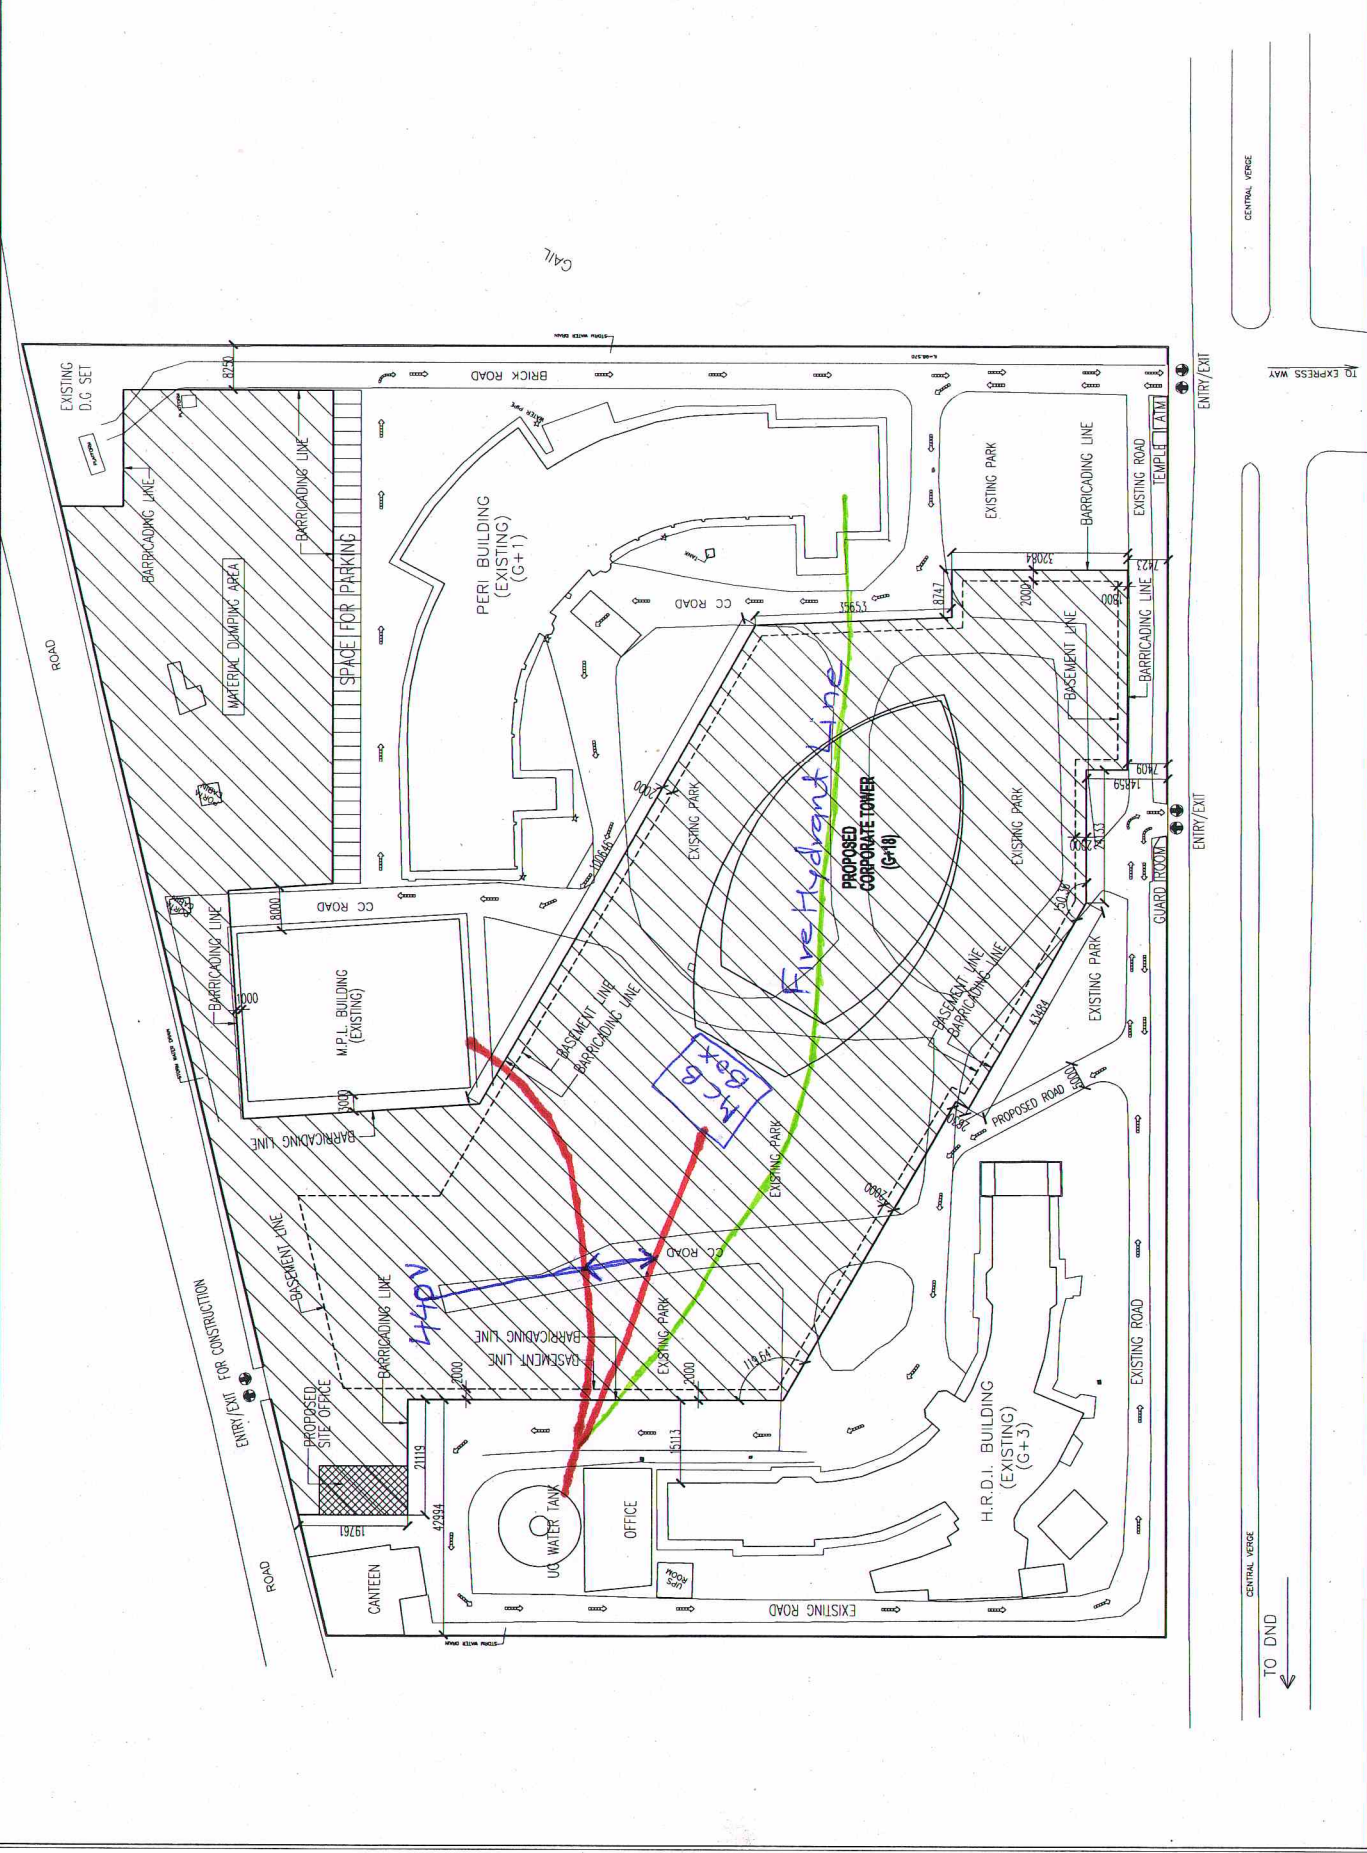

ENTRY/EXIT

ENTRY/EXIT

CENTRAL VERGE

CENTRAL VERGE

TO DND

TO EXPRESS WAY

Boundary Wall

