
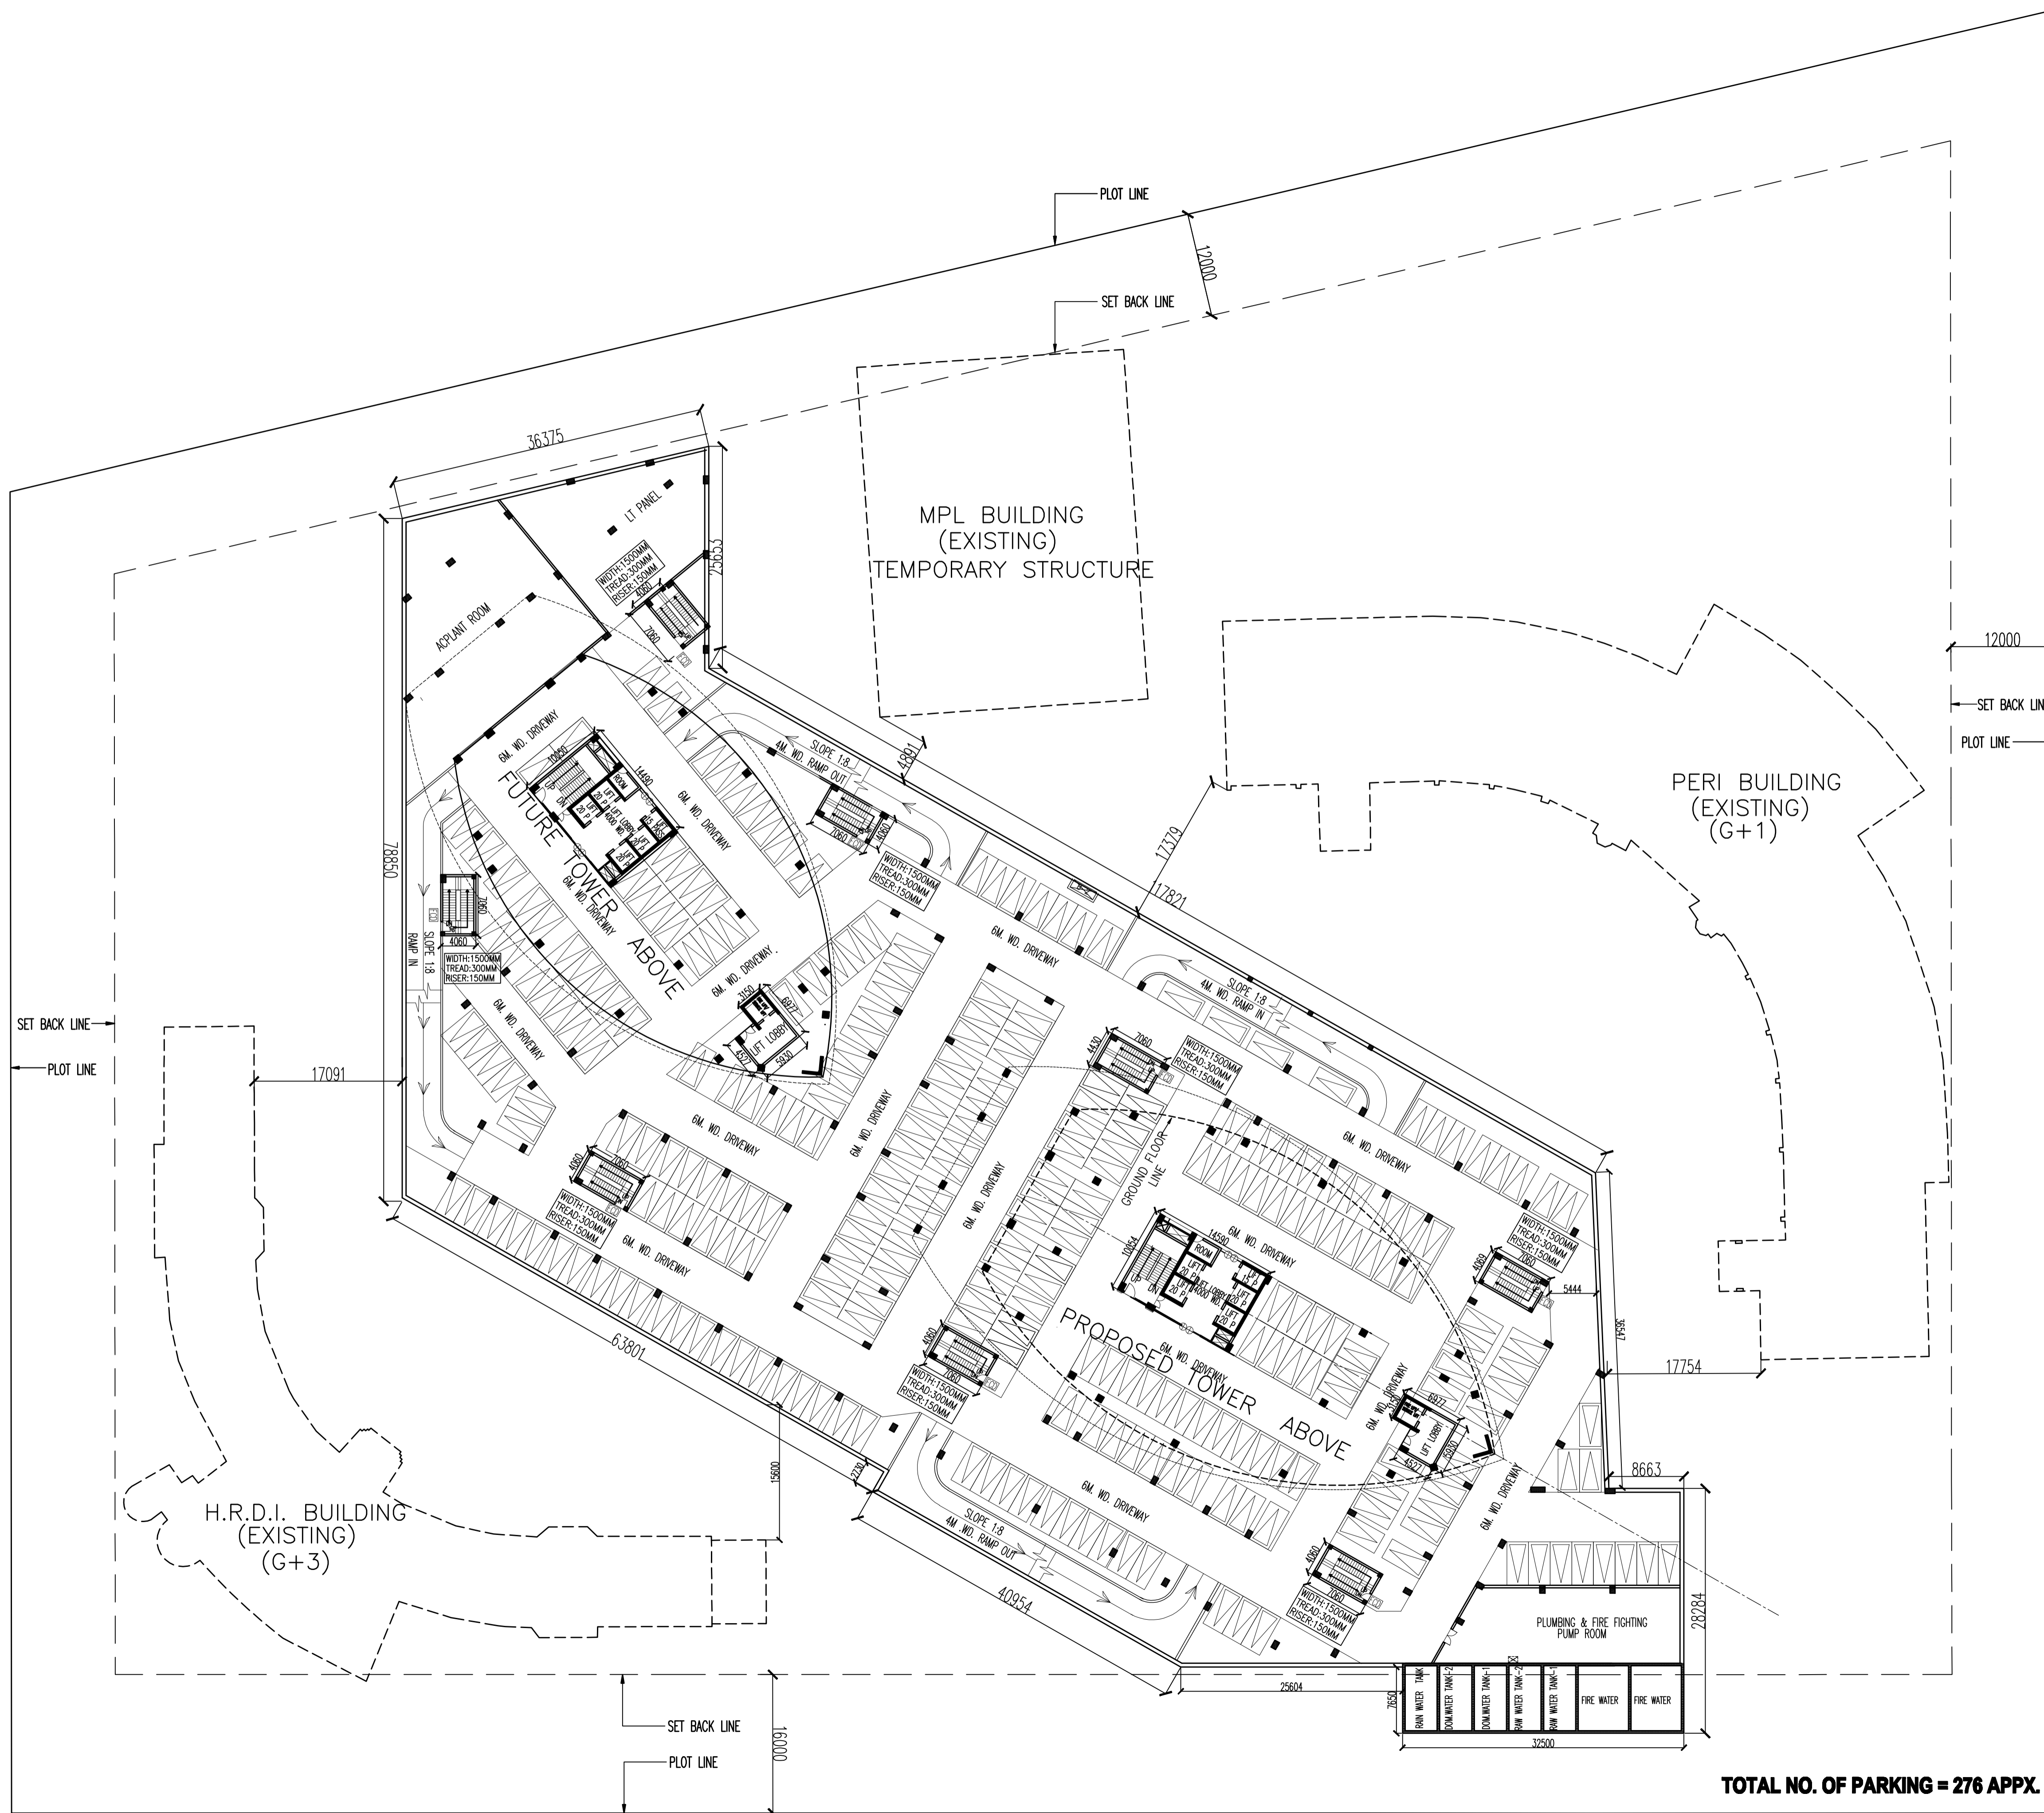


This drawing all its contents is the sole property of SPACE COMBINE copying of the drawing or part thereof or its use in any form whatsoever without the written permission of SPACE COMBINE is strictly prohibited

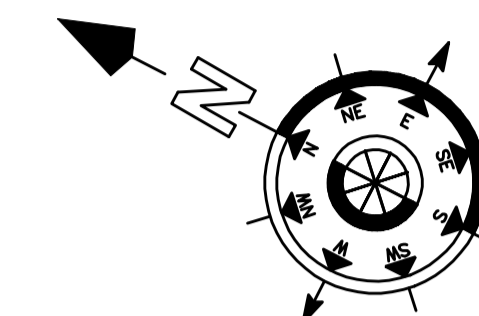

TOTAL NO. OF PARKING = 276 APPX.

nos.	25-7-17	MAIL TO CLIENT
date		issued to

rev. no.	R1	BUILDING REVISED
date	18-3-17	revision

client: **BHEL**
BHARAT HEAVY ELECTRICAL LIMITED
 BHEL HOUSE, SIRI FORT NEW DELHI

project: **CORPORATE TOWER**
AT MDI COMPLEX FOR BHEL
 AT PLOT-25, SECTOR 16-A, NOIDA (U.P.)

title: **UPPER/1ST BASEMENT PLAN**

drawing released for:
 CONTROLLED COPY AUTHORITY
 TENDER CONSTRUCTION

drg. no. SC/BH/A/03 **date** 25/07/2017

scale 1:500 **revision** R1

drawn by AMIT **ckd by** AJAY

architects:
SPACE COMBINE
 Architects, Engineers, Planners
 A1/12 SAFDARJUNG ENCLAVE, Ph.No:- 46150000 (10 lines)
 NEW DELHI 110029