

SCHEDULE OF HYDRANTS				
DETAILS	TAG NO.	QUANTITY	EQUIV. SH	UNUSED TAG NO.
SINGLE HEADED EXTERNAL HYDRANT	SH-01 TO 122	121 NOS.	122 NOS.	--
DOUBLE HEADED EXTERNAL HYDRANT	SH-01 TO 02	02 NOS.	04 NOS.	--
WATER MONITOR (EQUIV. TO 3 SH)	WM-01 TO 34	34 NOS.	102 NOS.	--
ISOLATION VALVE	IV 01 TO 47	47 NOS.		32,41,43
BUTTERFLY VALVE	BFV 01- 40	40 NOS.		

REFERENCE DRAWINGS		
S.NO	DETAILS	DRAWING NO.
1.	PILOT PLAN	PE-DG-405-160-M001 (REV-03)
2.	PLANT DRAIN AND CULVERTS-CROSS SECTION AND DETAILS	PE-DG-405-603-C012 (REV-01)
3.	PLANT DRAIN AND CULVERTS LAYOUT	PE-DG-405-603-C011 (REV-03)
4.	PLANT ROAD LAYOUT-BLOCK PERIPHERY ROADS	PE-DG-405-603-C002 (REV-03)
5.	DIVERSION ROAD CROSS SECTION & DETAILS	PE-DG-405-603-C006 (REV-02)
6.	GRADING AND LEVELING PLAN	PE-DG-405-603-C001 (REV-03)

PROJECT: एन टी पी सी  
NTPC


**CUSTOMER:** NORTH KARANPURA SUPER THERMAL POWER PROJECT  
(3X660MW)

	BHARAT HEAVY ELECTRICALS LTD.	NAME	SIGN.	DATE	NO.OF VAR.
		DRN.	DSTS/ALAM	-sd-	


HYDERABAD		APPD.	K.GUNJAN	-sd-	03.10.15			
DEPT.	PESO	UNTO.	DIMS.	SCALE	WEIGHT (KGS)	REF. TO ASSY. DRG.	ITEM NO.	NO. OF ITEMS

	450				-N.A.-	-N.A.-	-N.A.-
TITLE	COMPOSITE LAYOUT OF HYDRANT & SPRAY SYSTEM				CARD CODE	DRAWING NO.	REV.
				N.A.		0-383-16-00042	02
						CUSTOMER DRG NO. 4410-001-151-PYM-F-001	
					SHT. No	O1	NO. OF SHT. O2




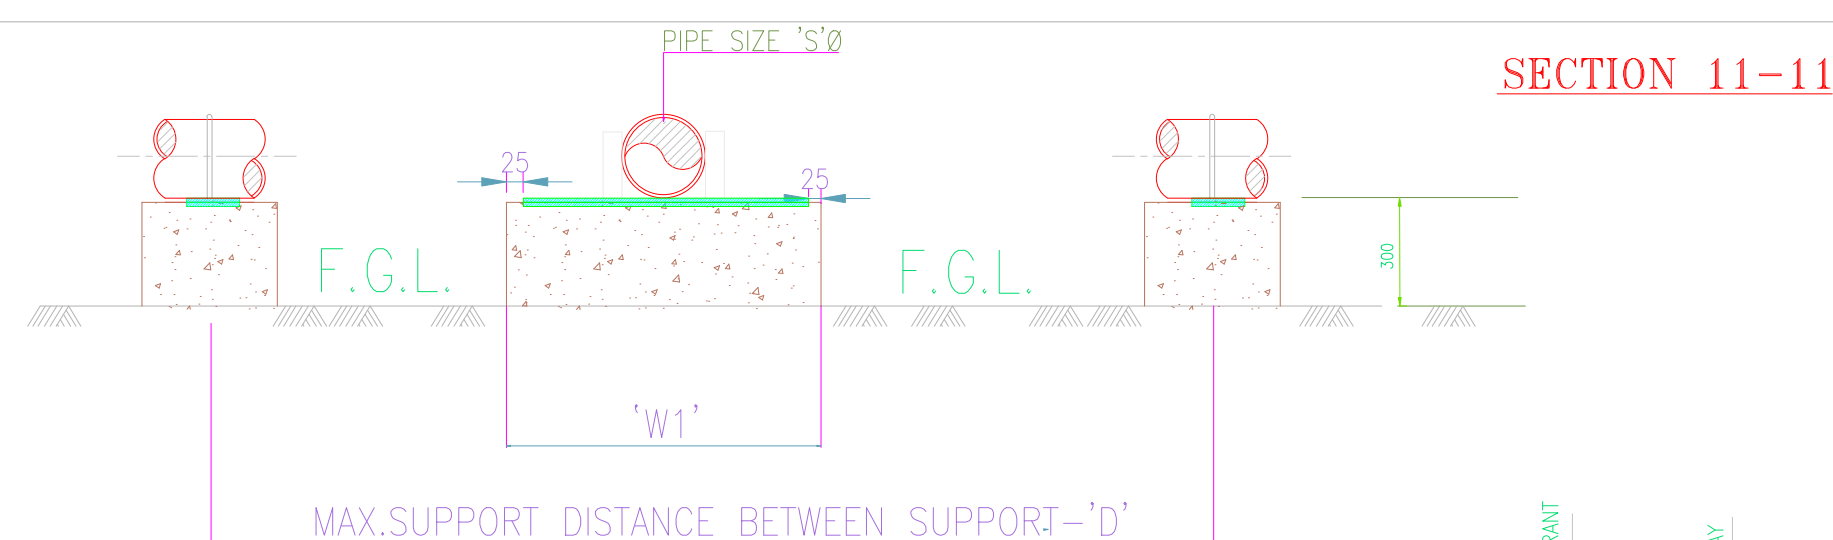


SECTION 11-11

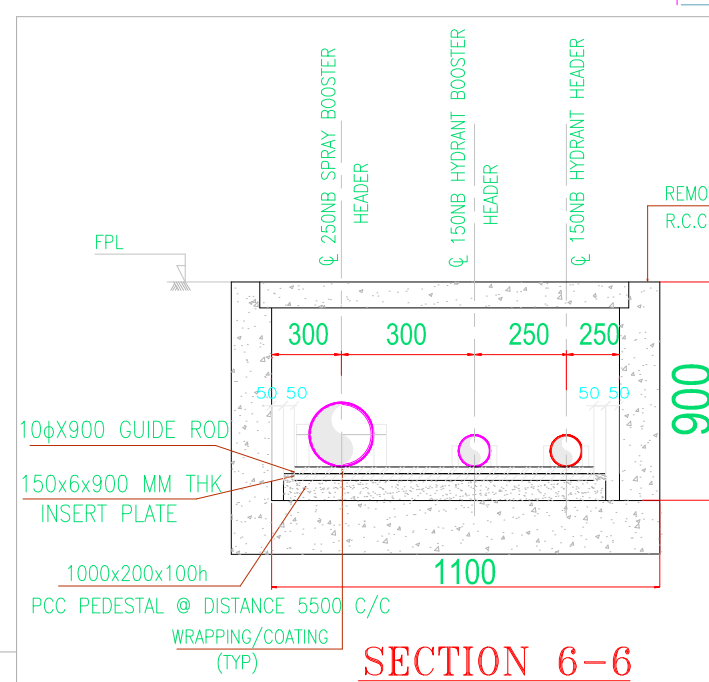


## SECTION 6-6

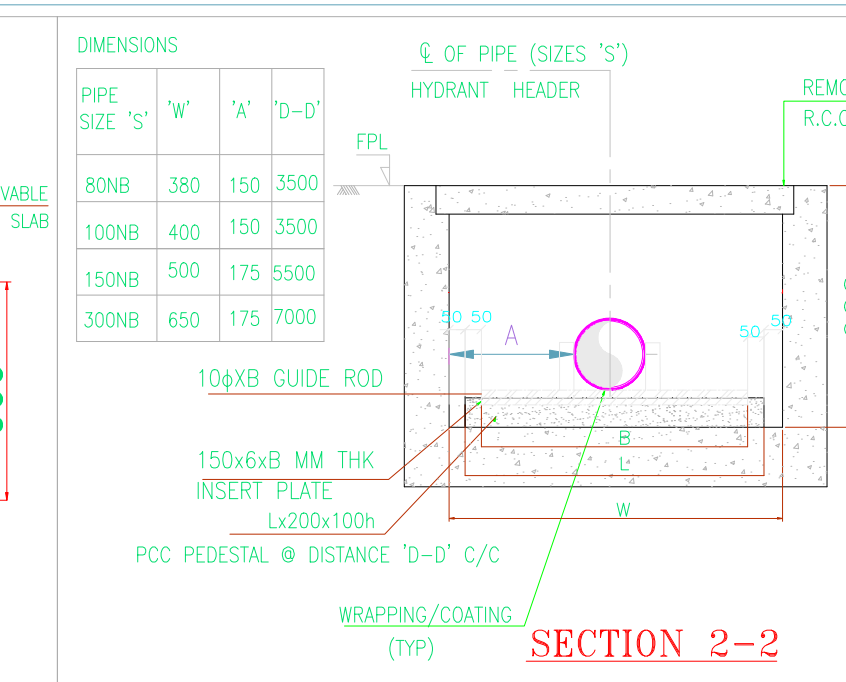


## SECTION 2-2

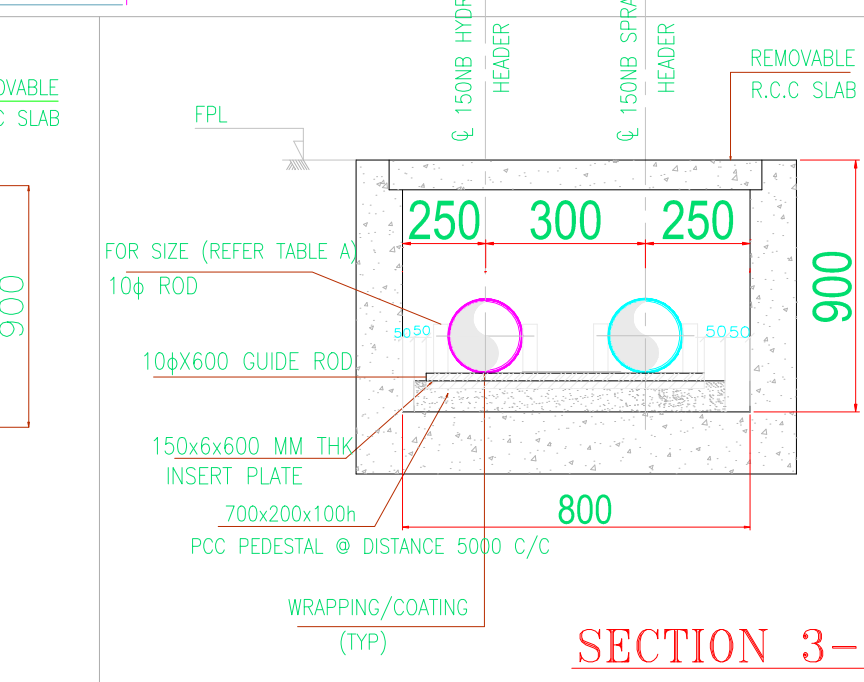


SECTION 3-3

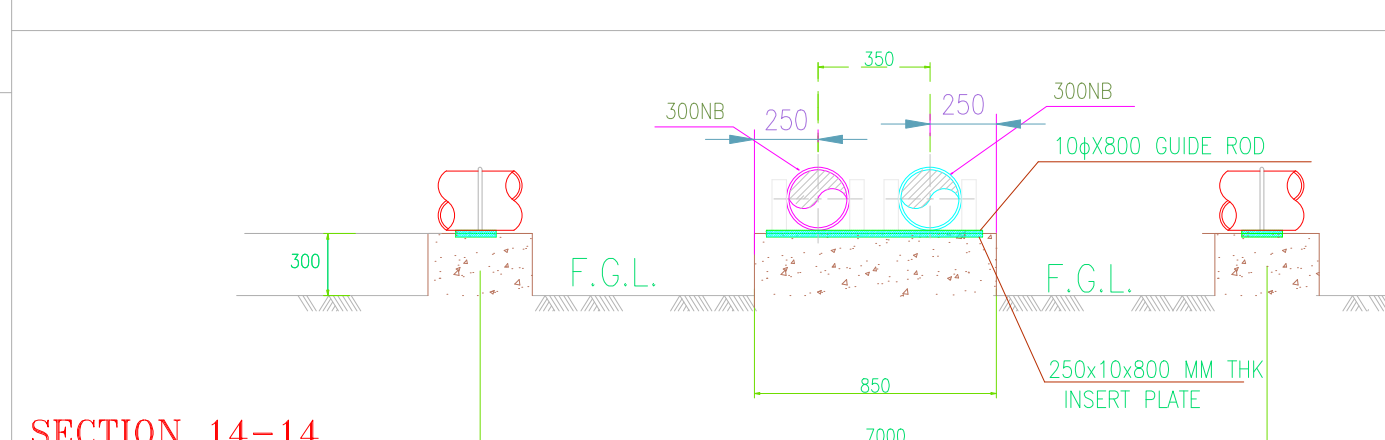


SECTION 14-14

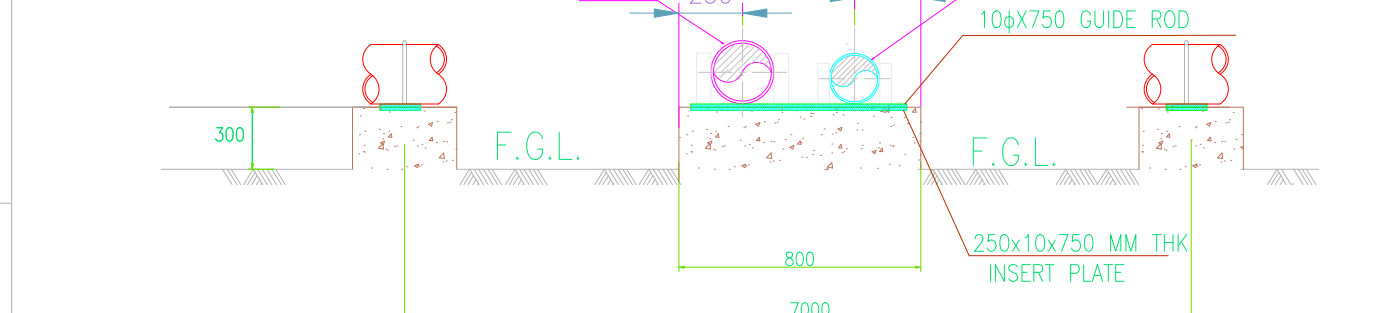


SECTION 12-12

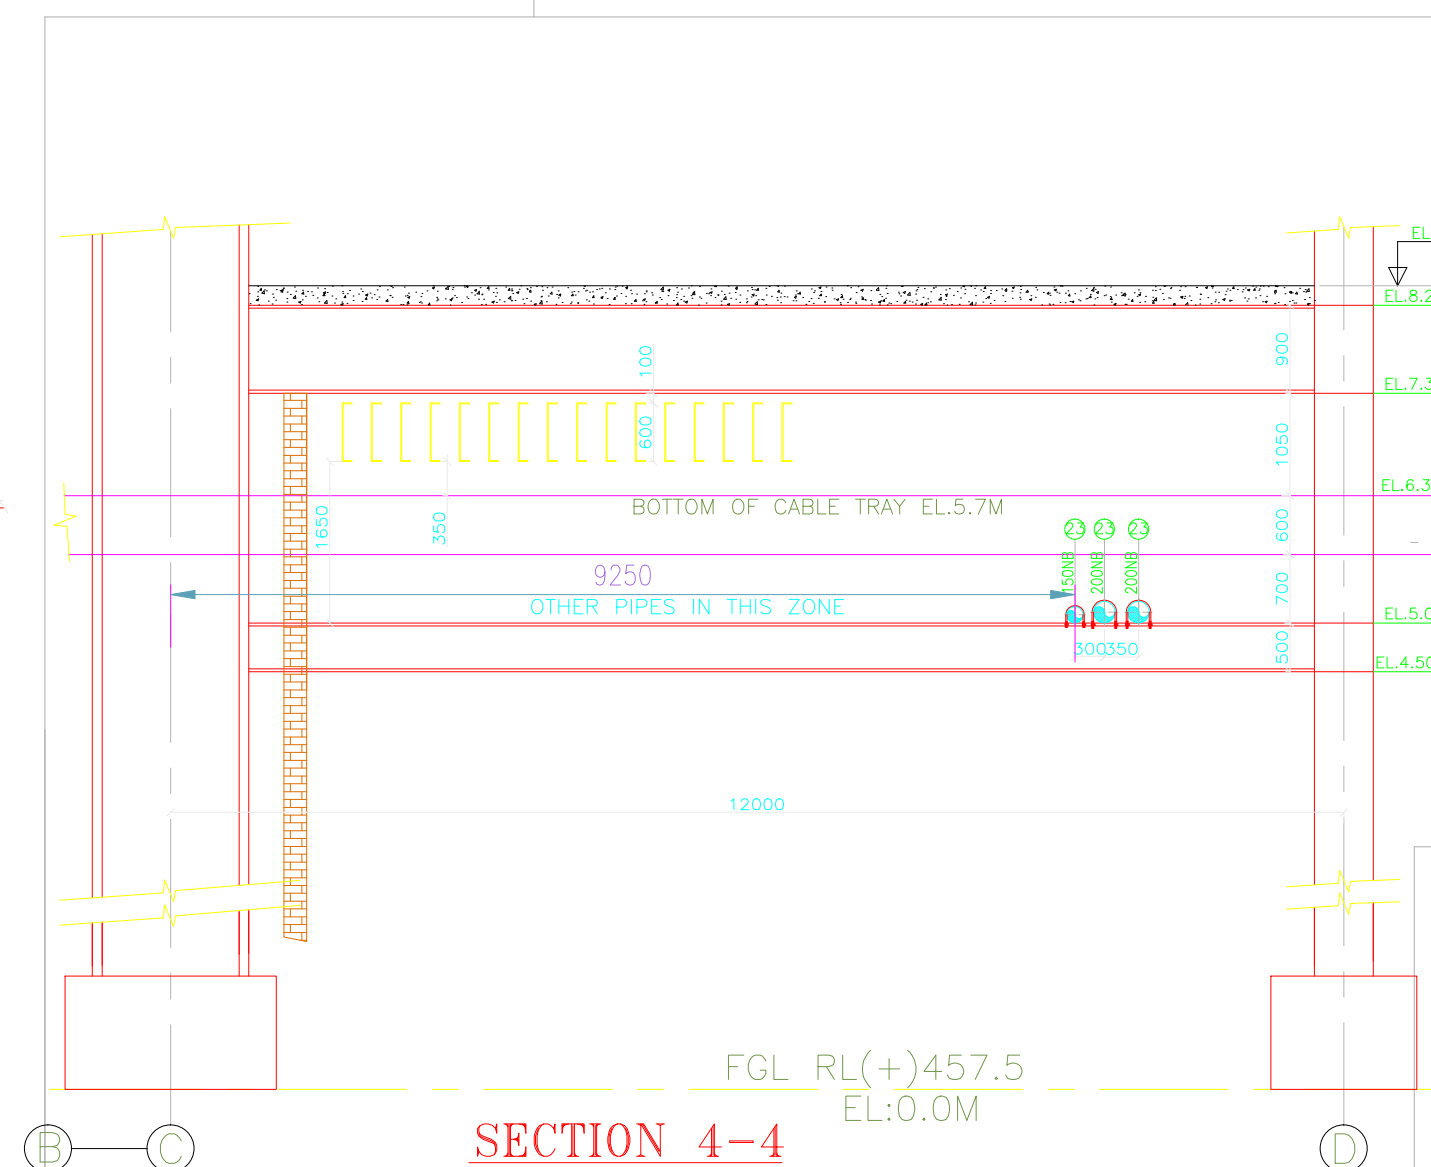


SECTION 4-4

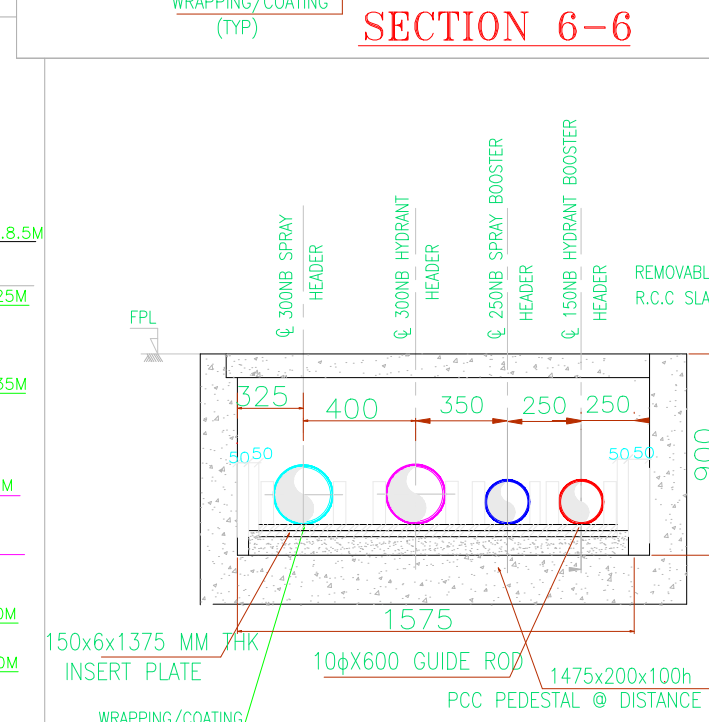



## SECTION 7-7

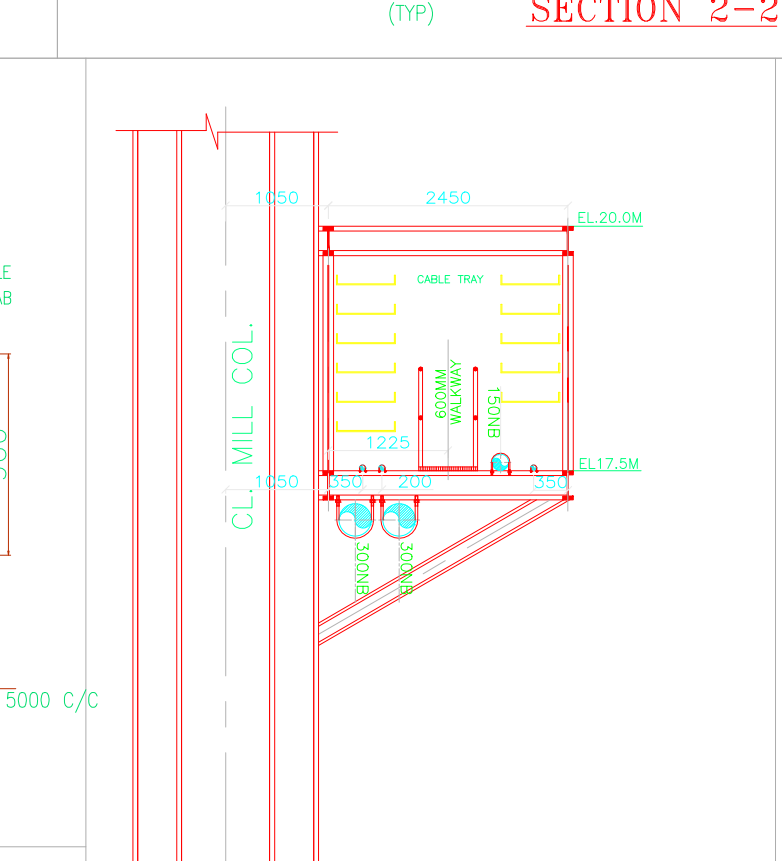







SECTION 8-8

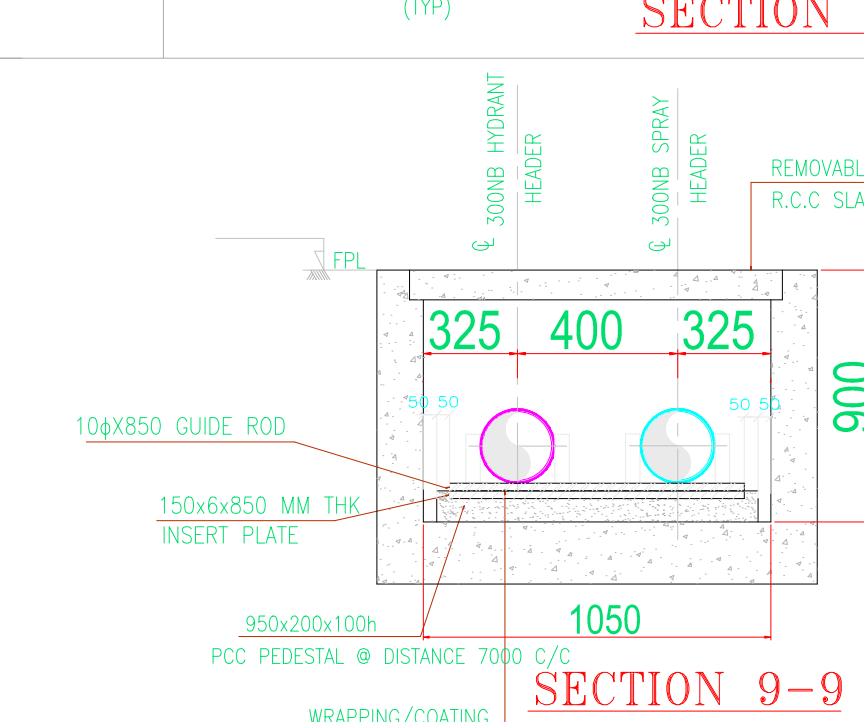

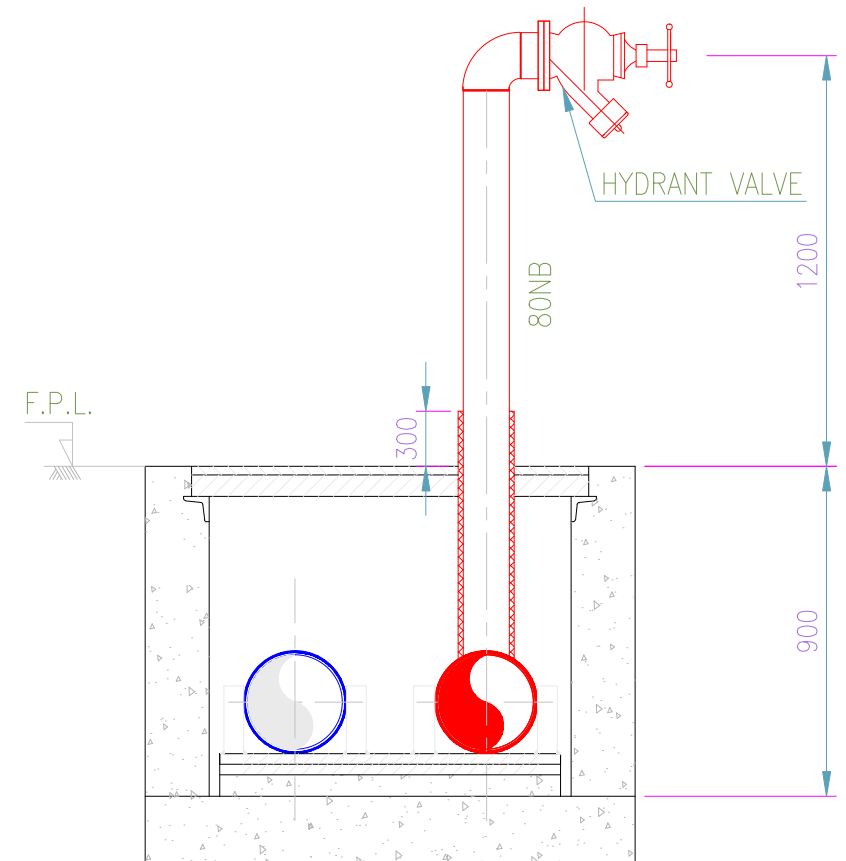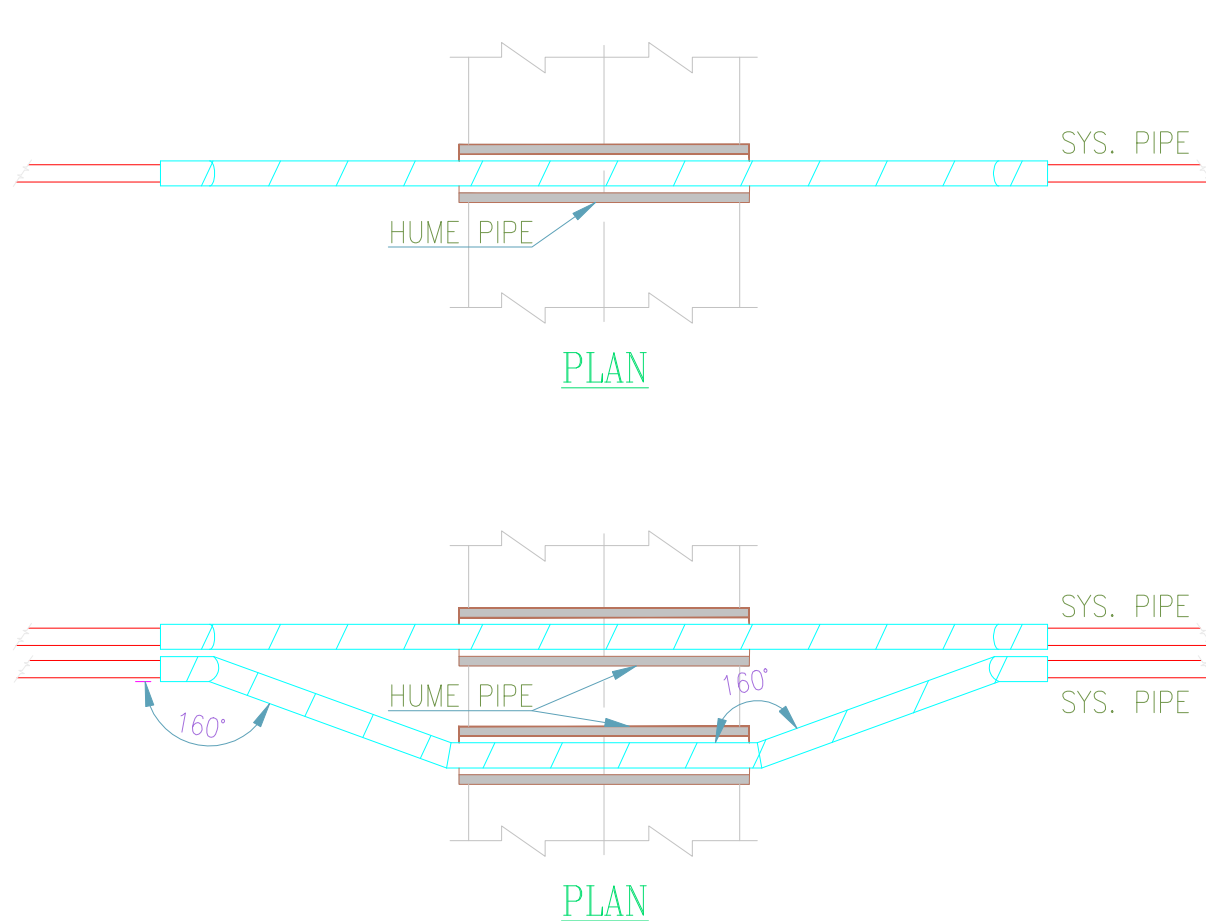

SECTION 9-9

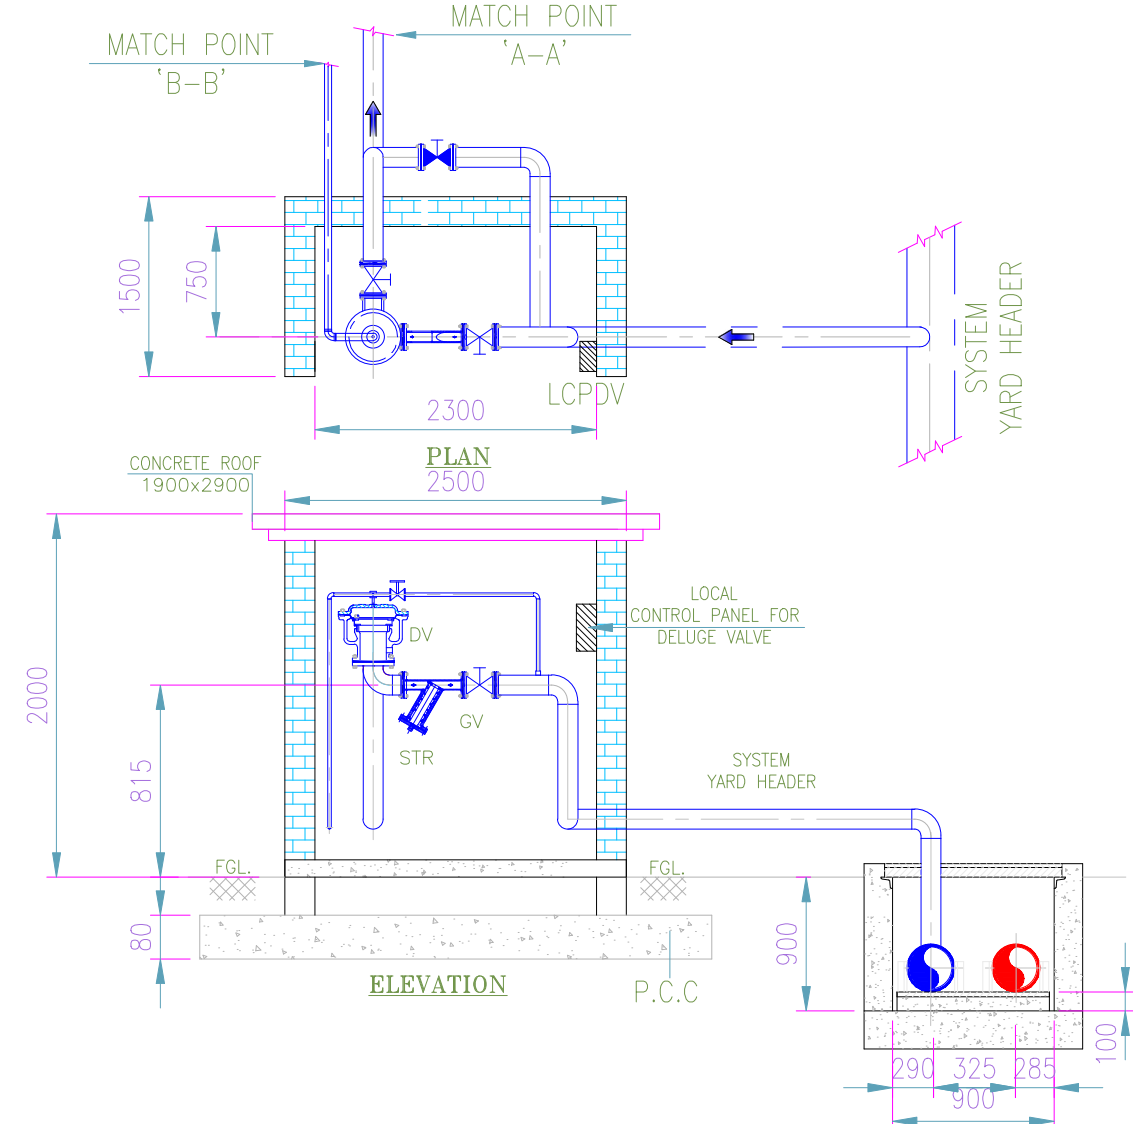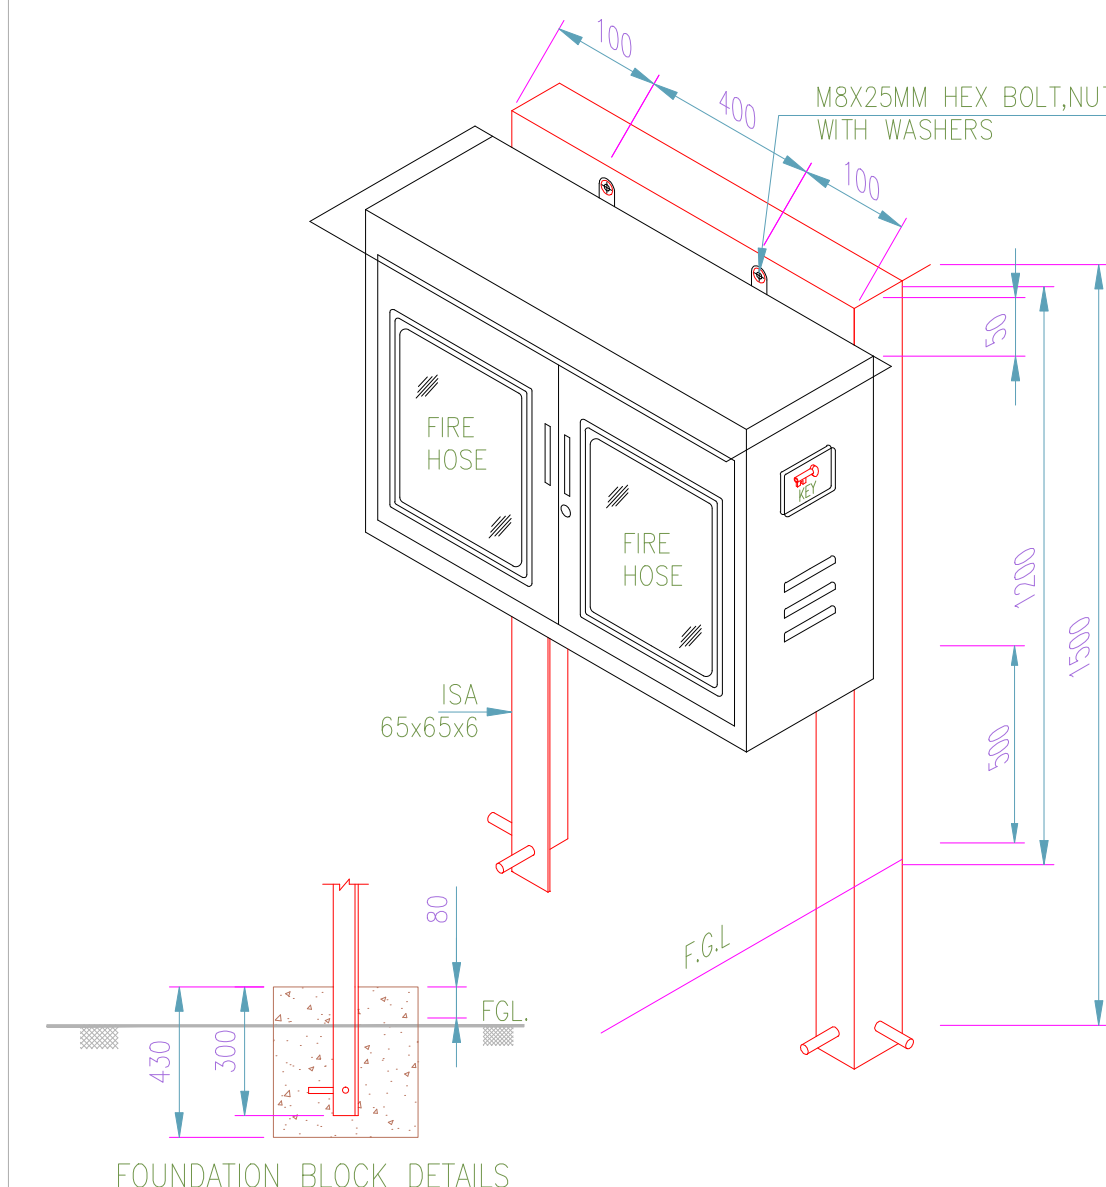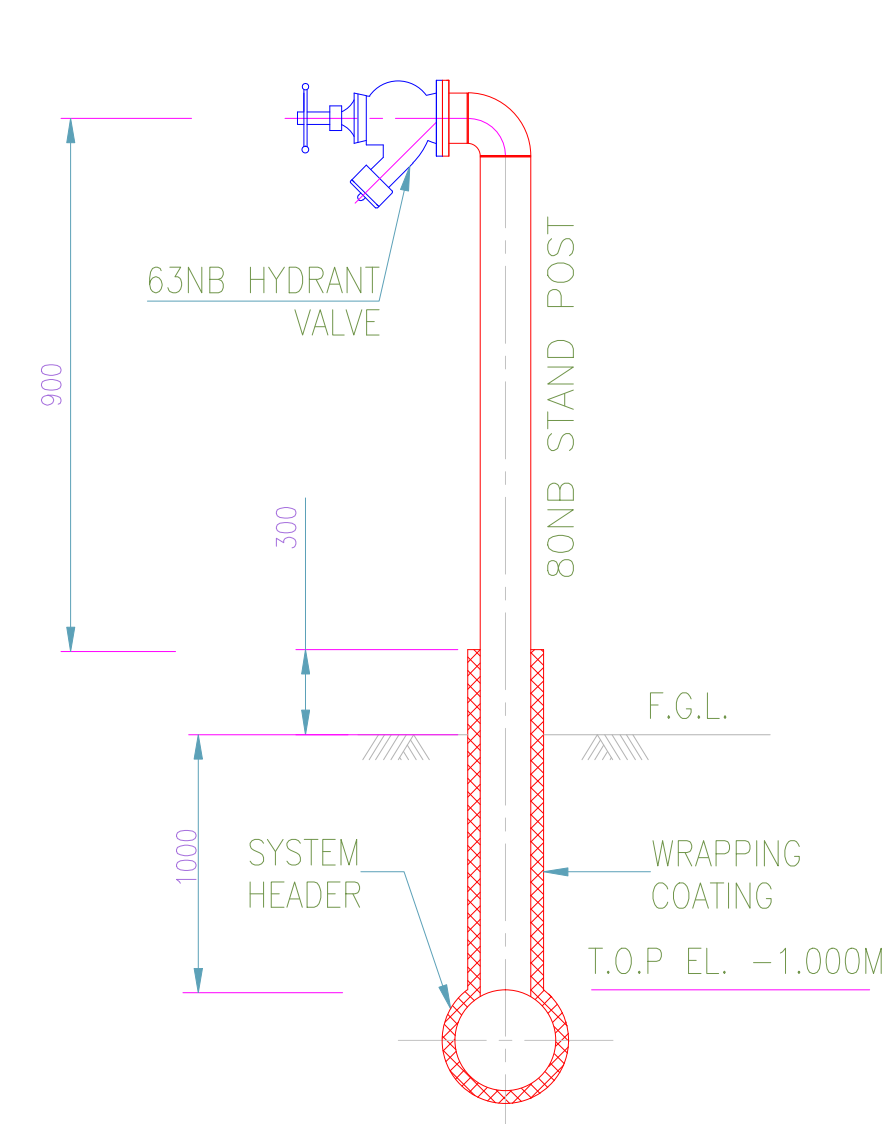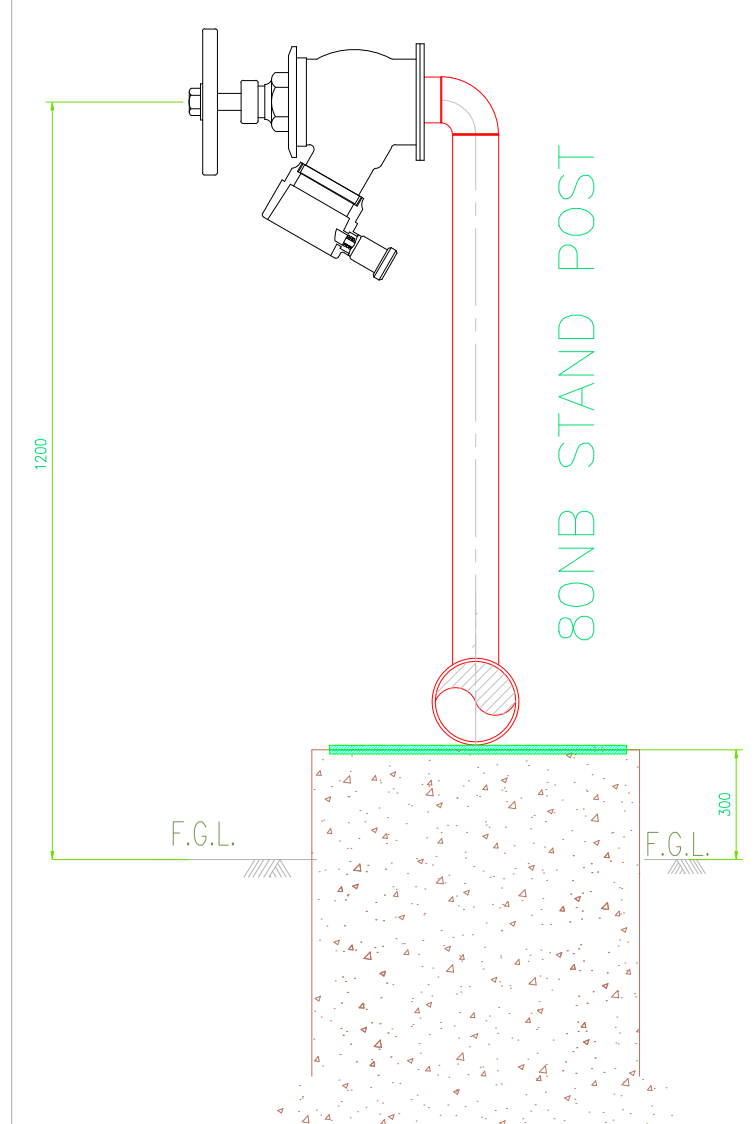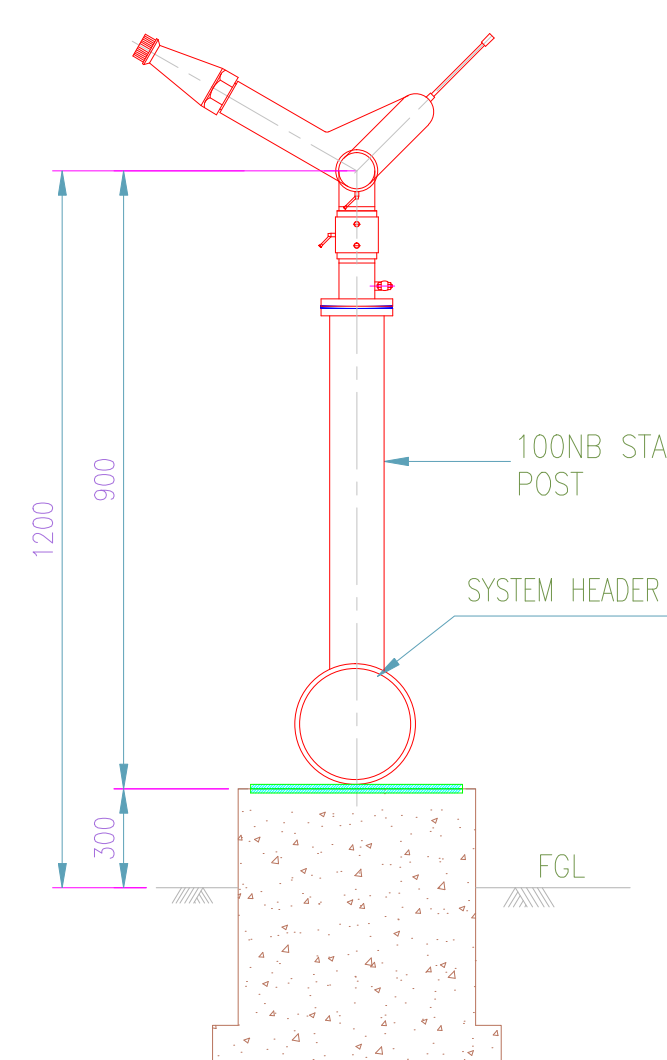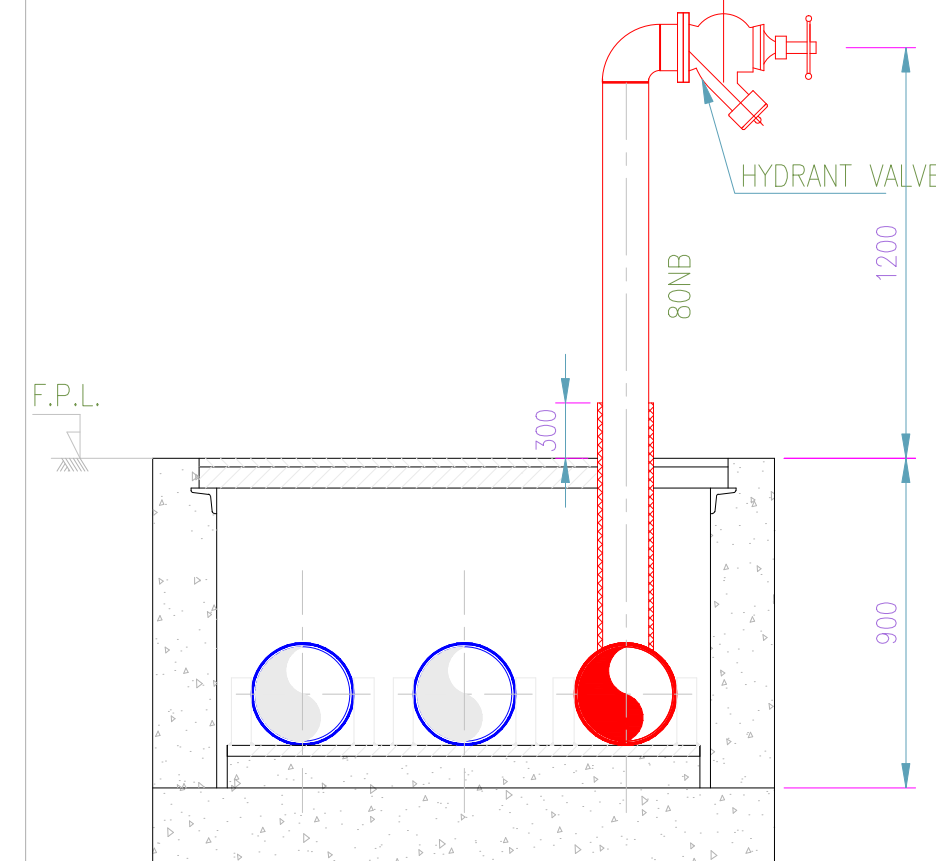

SIDE VIEW



CUSTOMER		<h1 style="text-align: center;">NTPC Limited</h1> <p style="text-align: center;">(A GOVERNMENT OF INDIA ENTERPRISE)</p>						
PROJECT		<h2 style="text-align: center;">NORTH KARAPURA SUPER THERMAL POWER PROJECT</h2> <p style="text-align: center;">(3X660MW)</p>						
	BHARAT HEAVY ELECTRICALS LTD.		NAME		SIGN.		DATE	NO. OF
	HYDERABAD		DRN. DESIG.				03.10.15	VAR
	PROJECT CHNGS & SYSTEMS DIVISION		CUST. AMIT				03.10.15	NA
			APPLD. K.GUNJAN				03.10.15	
PORT PED. CODE 499	UNTOL. DIMS. <i>mm</i>	SCALE N.T.S.	WEIGHT (KG)		TOL. FOR ASSY. DRG.		ITEM NO.	REV
TITLE			NA--		NA--		00-043	02
COMPOSITE LAYOUT OF HYDRANT & SPRAY SYSTEM			DRG. NO. 0-383-16-00043		CUST. DRG. NO.			
			SHEET NO. 02		KMS-001-151-PKX-FR			
					NO. OF SHEET. 02			