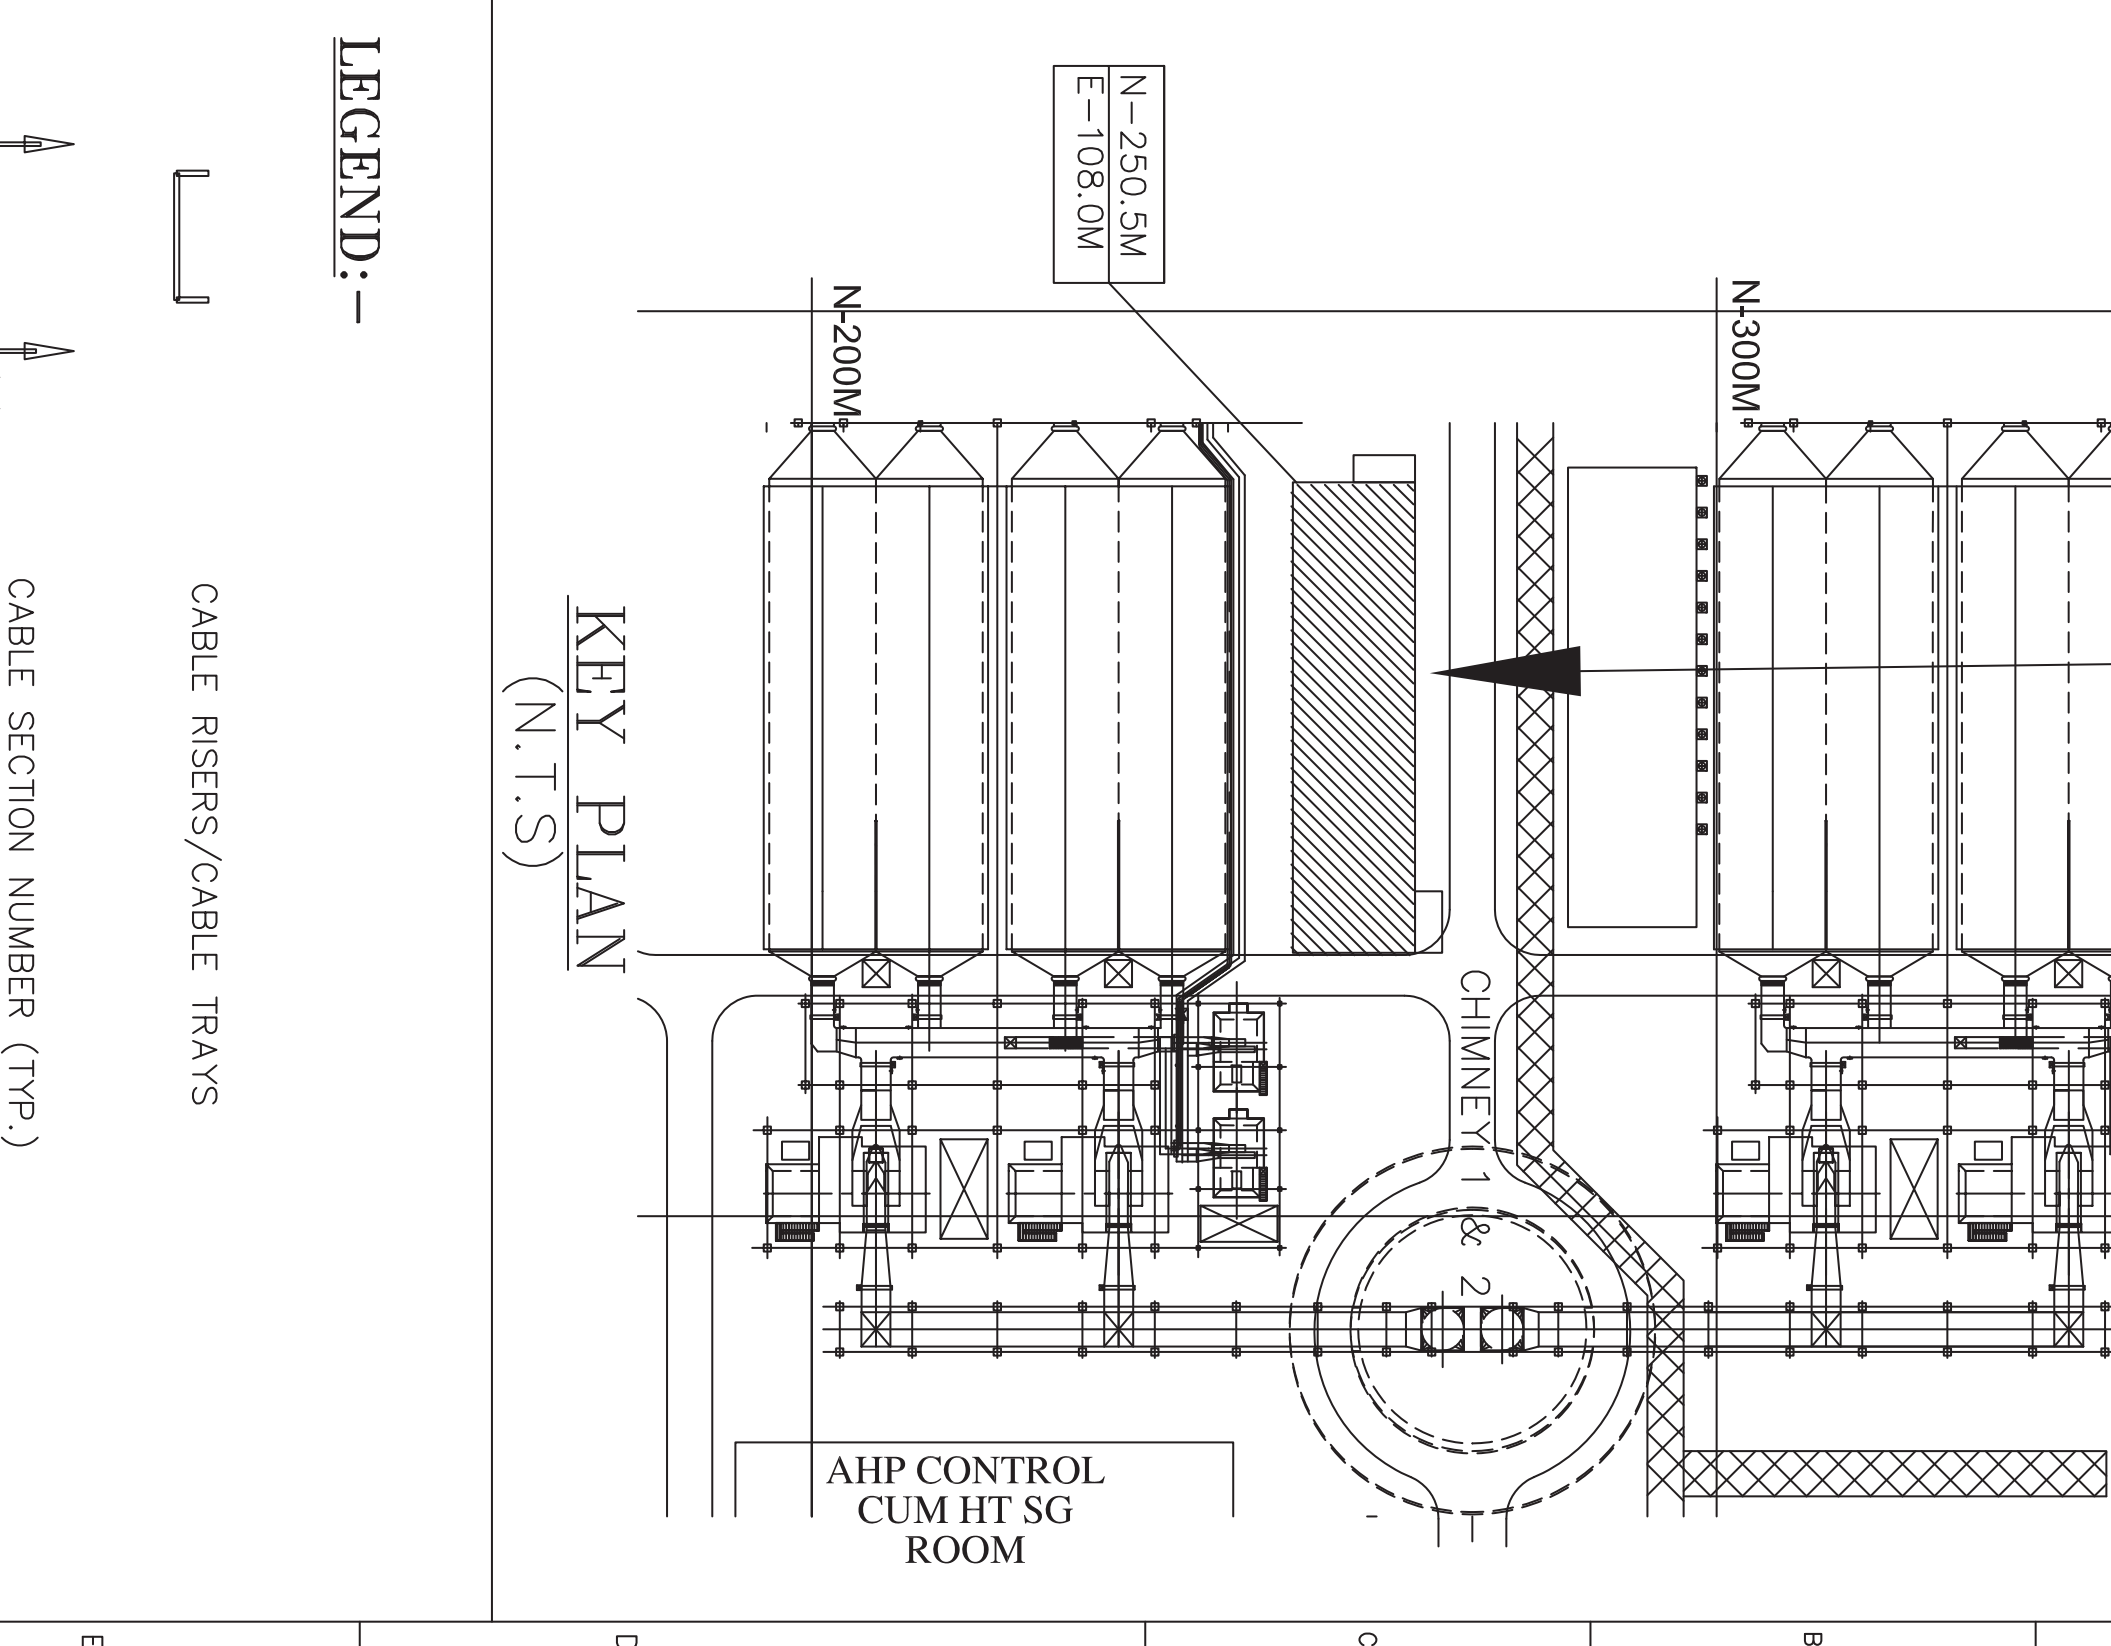
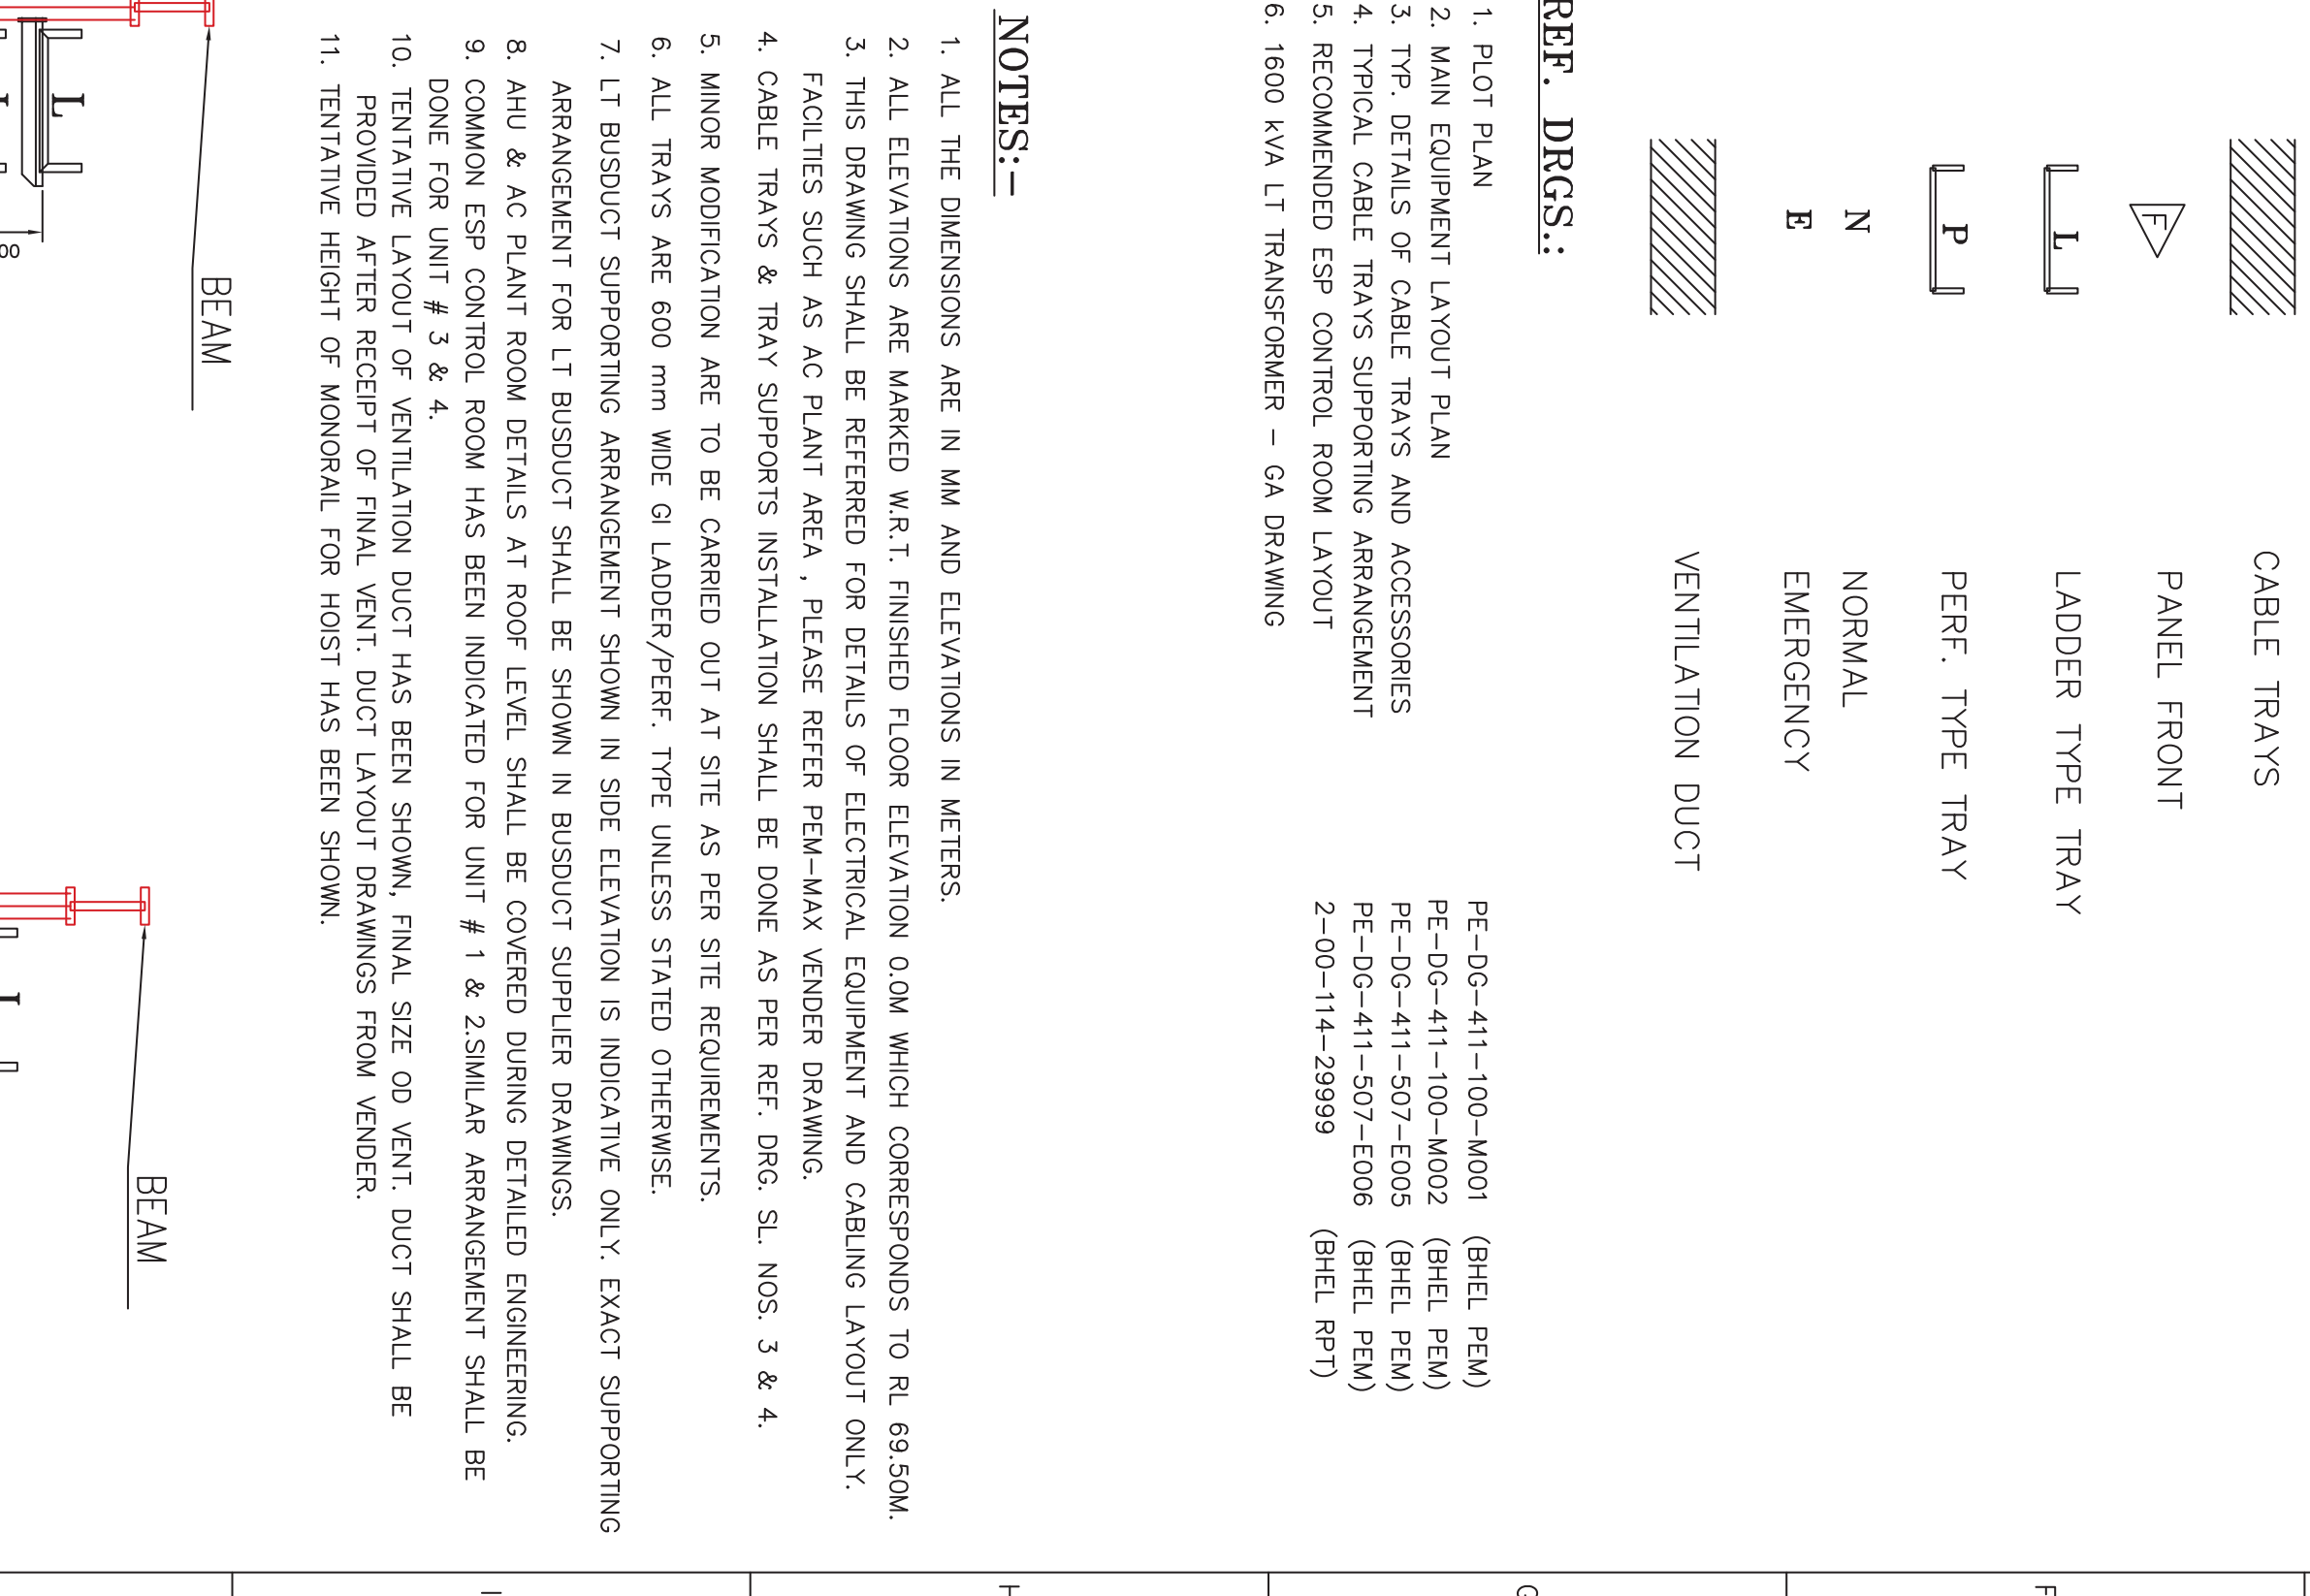




LEGEND:-



KEY PLAN
(N.T.S)



SECTION-CC

SECTION-B

ESP CONTROL ROOM UNIT # 1 & 2 (PLAN AT 9.0M EL.) (NTS)

THIS IS A COPY OF THE ORIGINAL CONTRACT. IT IS VALID ONLY WHEN SIGNED BY BOTH PARTIES.																																							
CUSTOMER																																							
CUSTOMER'S CONSULTANT																																							
JOB No. 411																																							
STATUS CONTRACT																																							
DISTRIBUTION																																							
<table border="1"> <tr> <td>TO</td> <td>NO. OF</td> <td>REV.</td> <td>DATE</td> <td>ALT.</td> <td>CHD</td> <td>APPRO</td> <td></td> <td></td> <td></td> </tr> <tr> <td>1</td> <td>1</td> <td>1</td> <td>2024.04.16</td> <td></td> <td></td> <td></td> <td></td> <td></td> <td></td> </tr> <tr> <td>2</td> <td>1</td> <td>2</td> <td>2024.04.16</td> <td></td> <td></td> <td></td> <td></td> <td></td> <td></td> </tr> </table>										TO	NO. OF	REV.	DATE	ALT.	CHD	APPRO				1	1	1	2024.04.16							2	1	2	2024.04.16						
TO	NO. OF	REV.	DATE	ALT.	CHD	APPRO																																	
1	1	1	2024.04.16																																				
2	1	2	2024.04.16																																				
TITLE																																							
PROJECT INFORMATION																																							
CLIENT																																							
PROJECT NAME																																							
PROJECT ADDRESS																																							
PROJECT DESCRIPTION																																							
PROJECT CONTACT																																							
PROJECT PHONE																																							
PROJECT FAX																																							
PROJECT EMAIL																																							
PROJECT WEBSITE																																							
PROJECT SOCIAL MEDIA																																							
PROJECT OTHERS																																							
PROJECT NOTES																																							
PROJECT COMMENTS																																							
PROJECT SCHEDULE																																							
PROJECT BUDGET																																							
PROJECT RISK																																							
PROJECT LEGAL																																							
PROJECT TAX																																							
PROJECT INSURANCE																																							
PROJECT PAYMENT																																							
PROJECT DELIVERY																																							
PROJECT SUPPORT																																							
PROJECT TRAINING																																							
PROJECT MAINTENANCE																																							
PROJECT UPGRADE																																							
PROJECT DECOMMISSION																																							
PROJECT DISPOSAL																																							
PROJECT RECYCLING																																							
PROJECT WASTE																																							
PROJECT SAFETY																																							
PROJECT HEALTH																																							
PROJECT ENVIRONMENT																																							
PROJECT COMMUNITY																																							
PROJECT GOVERNANCE																																							
PROJECT COMPLIANCE																																							
PROJECT REPORTING																																							
PROJECT DOCUMENTATION																																							
PROJECT ARCHIVING																																							
PROJECT BACKUP																																							
PROJECT RECOVERY																																							
PROJECT DISASTER																																							
PROJECT CONTINGENCY																																							
PROJECT RESERVE																																							
PROJECT FUNDING																																							
PROJECT FINANCING																																							
PROJECT INVESTMENT																																							
PROJECT RETURN																																							
PROJECT RISK																																							
PROJECT LEGAL																																							
PROJECT TAX																																							
PROJECT INSURANCE</																																							

TELANGANA STATE POWER
GENERATION CO. LTD.
DESEIN PRIVATE LIMITED

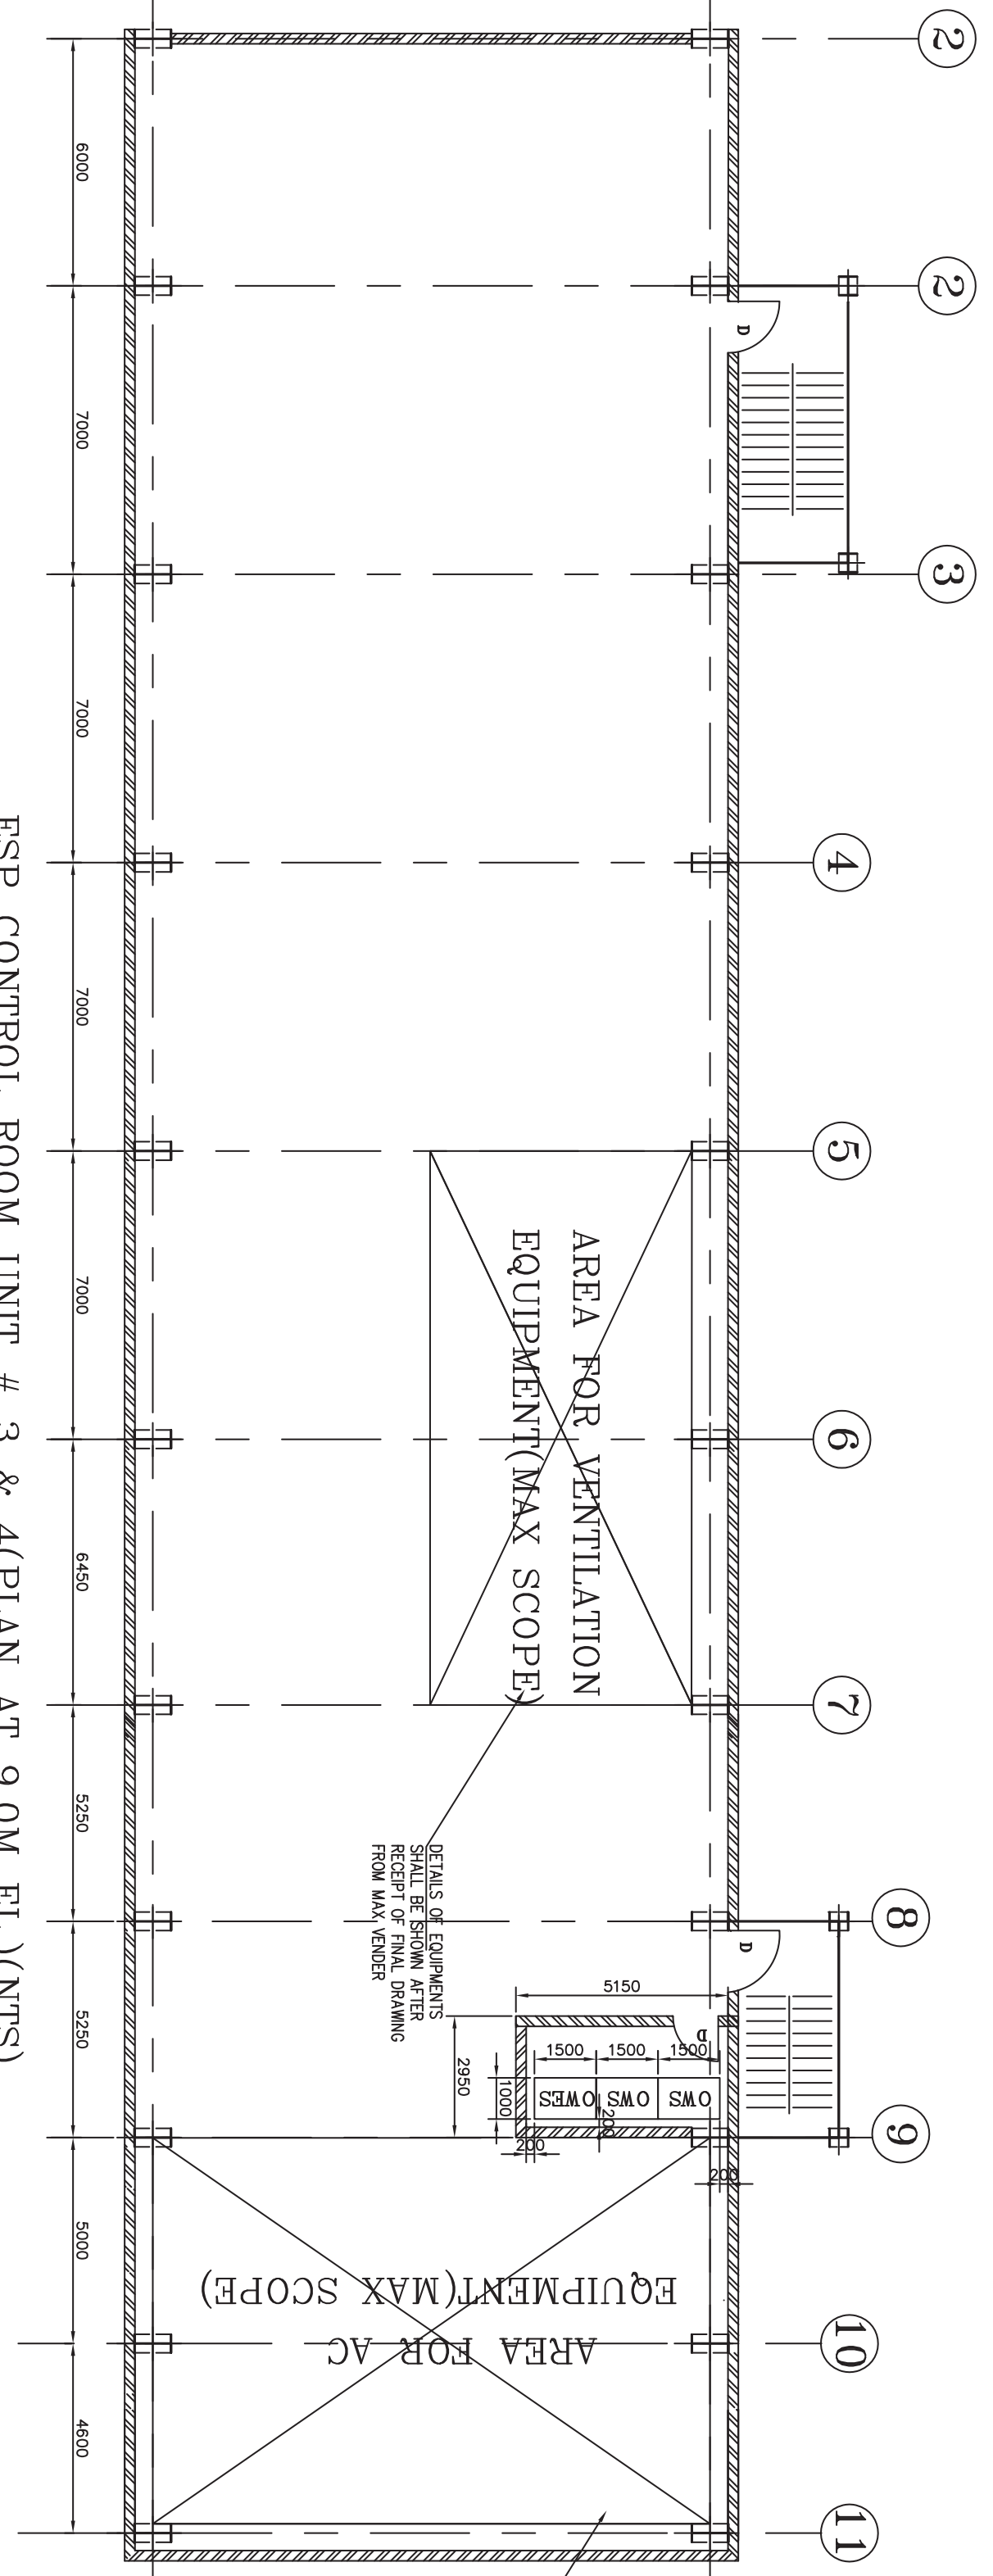
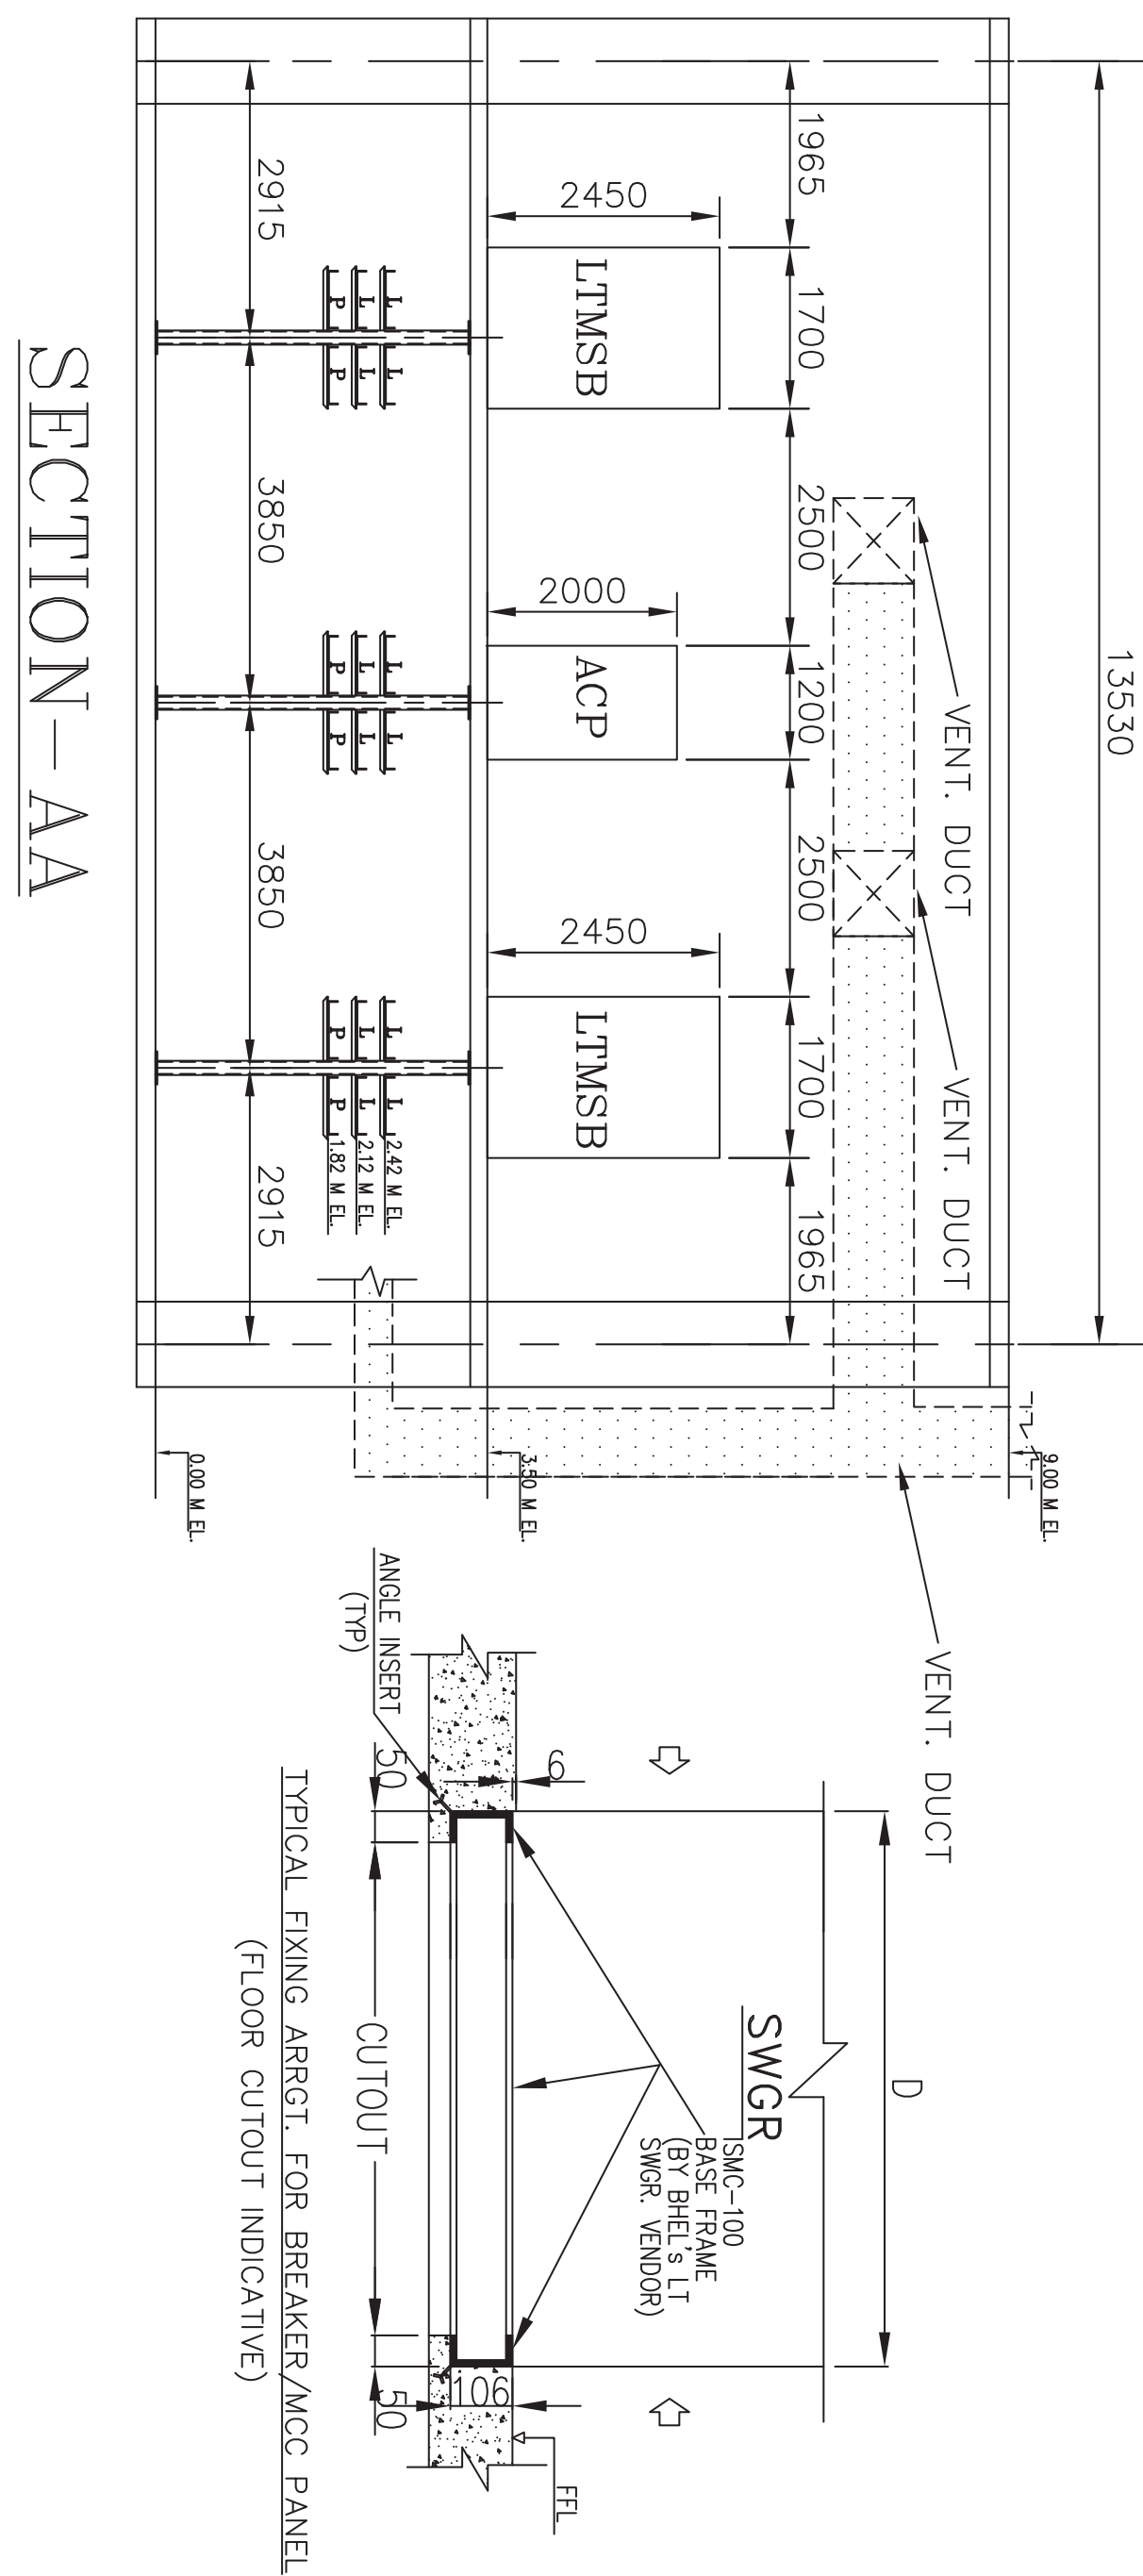
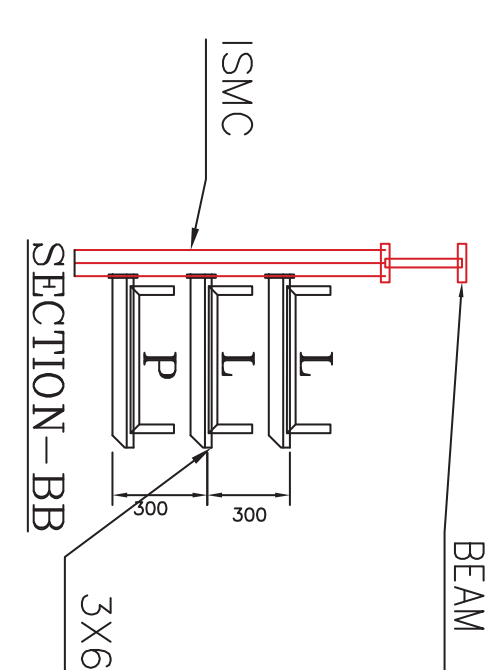
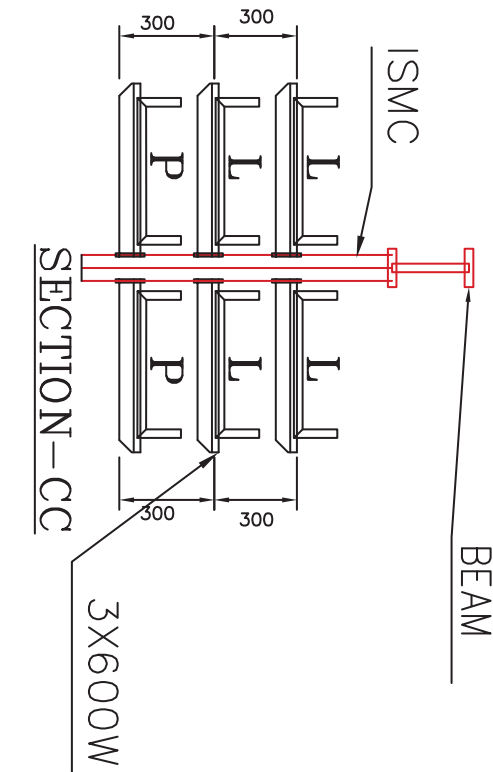
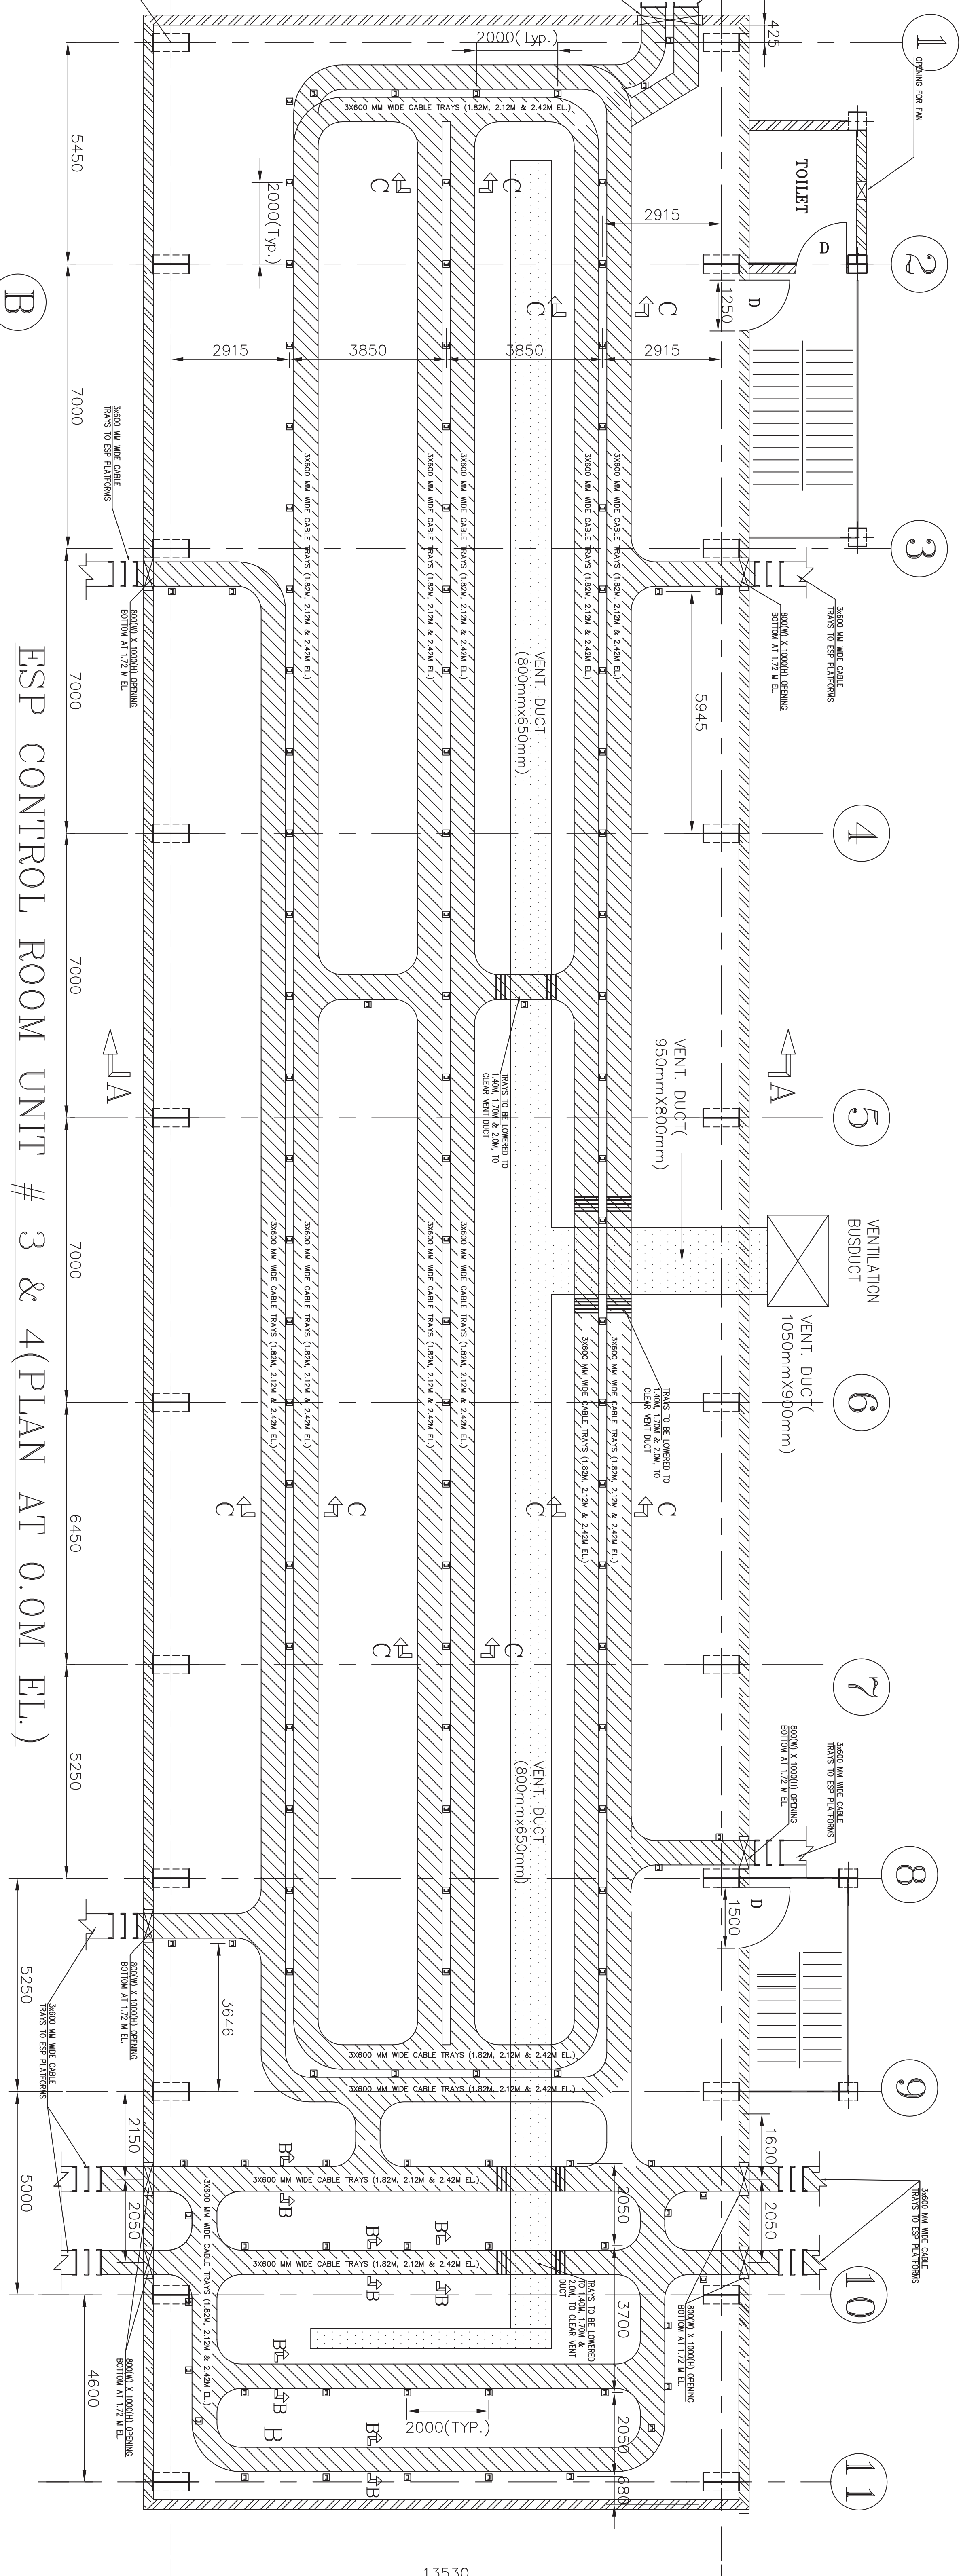
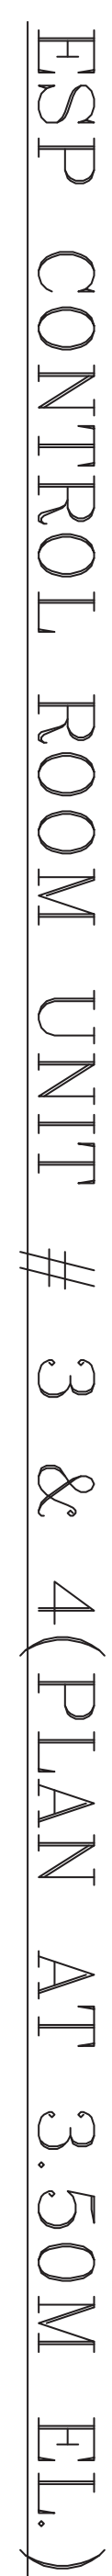
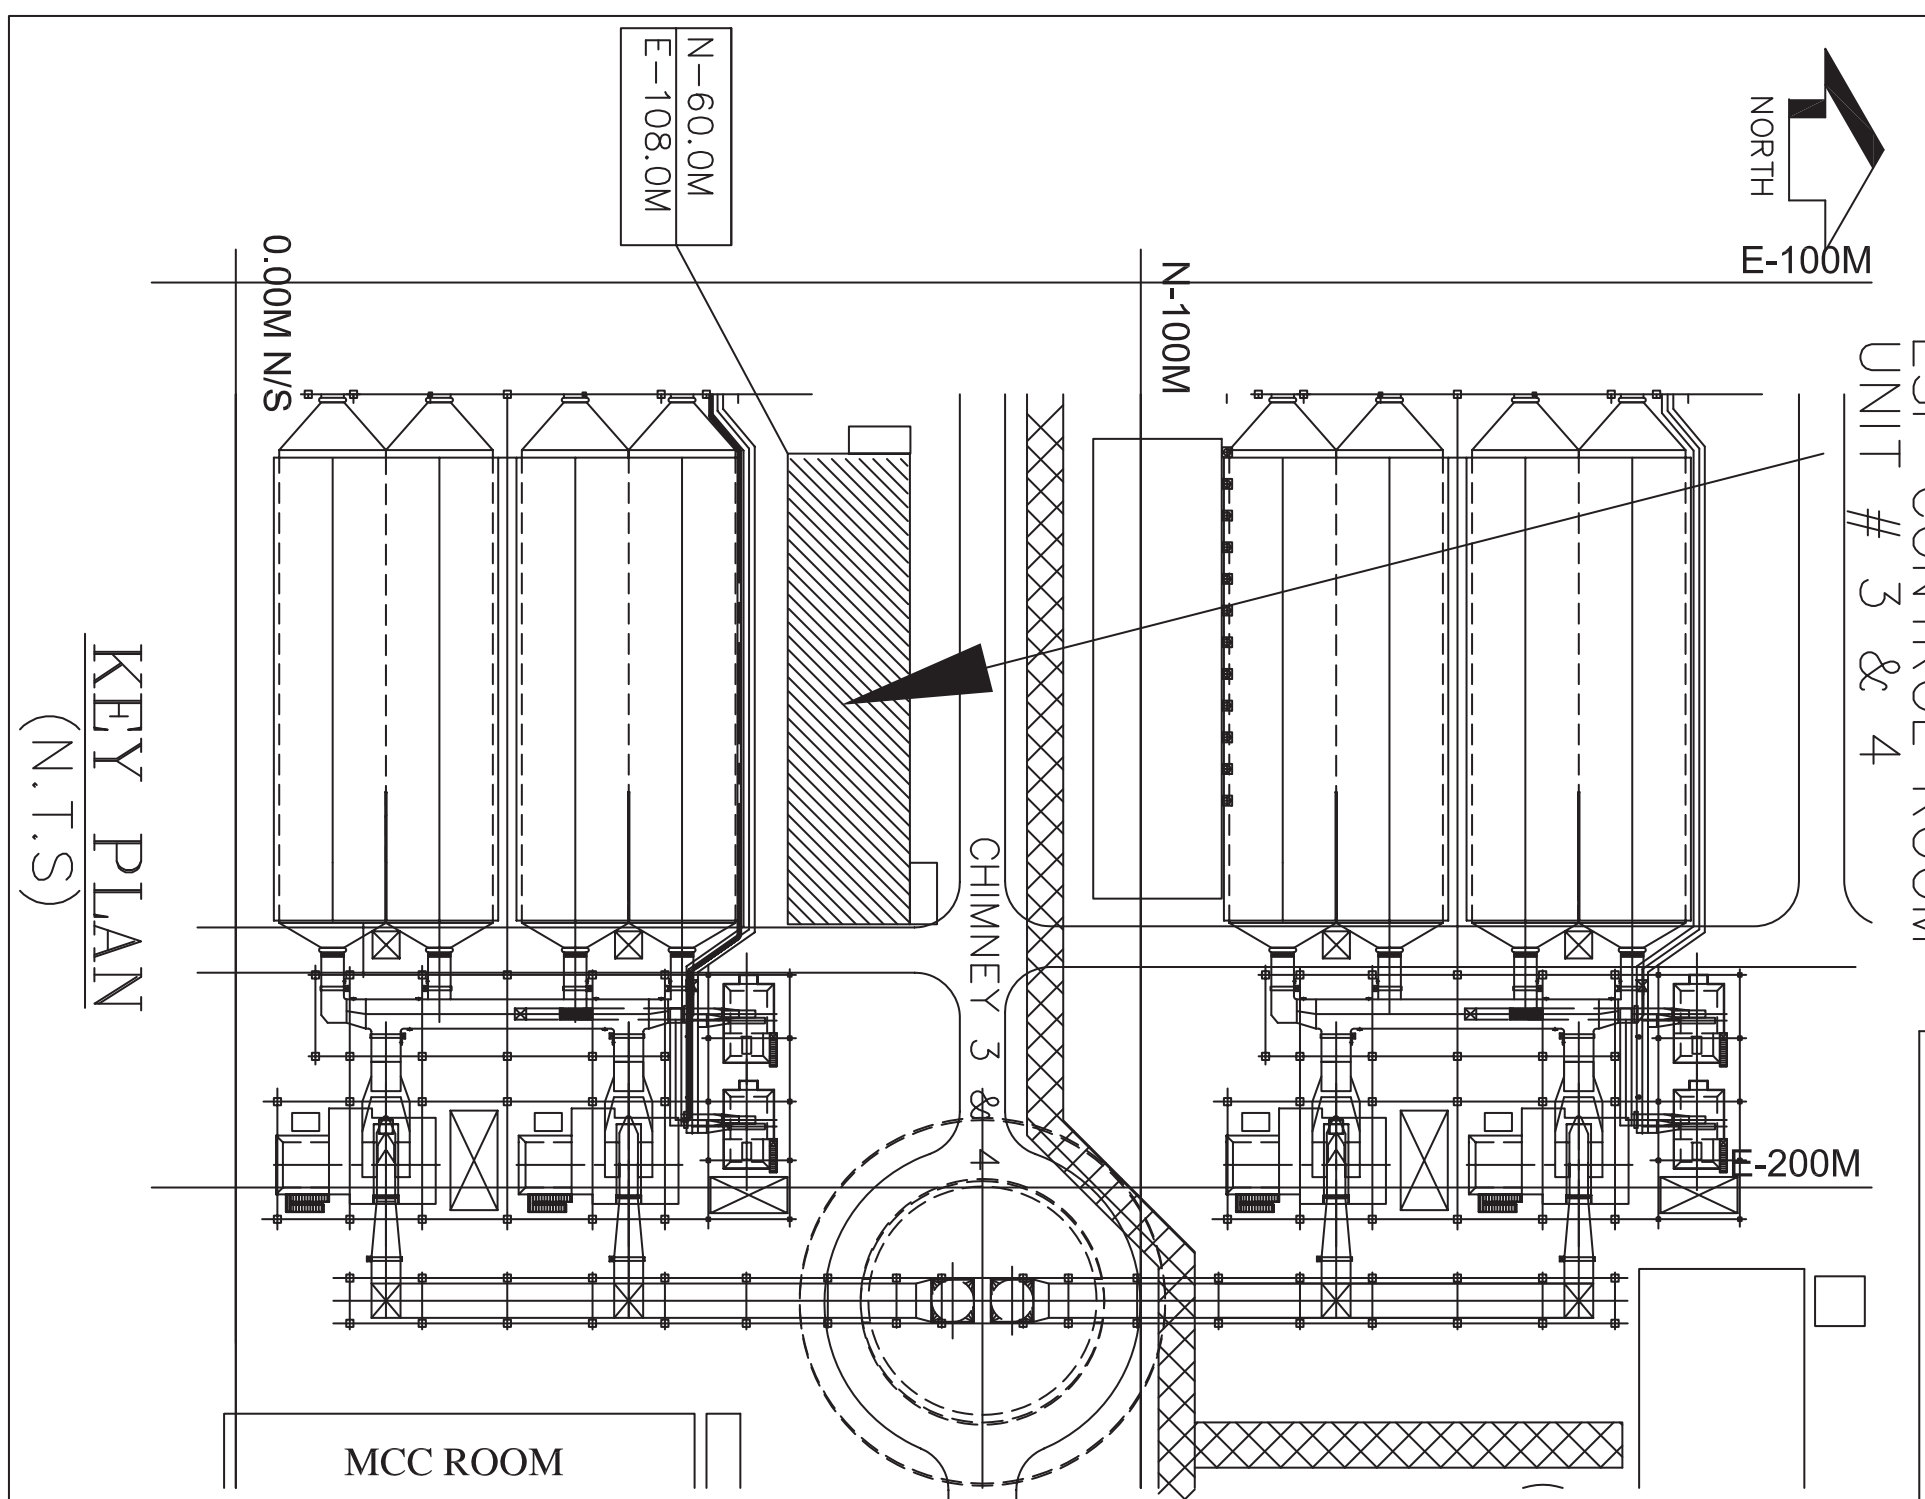
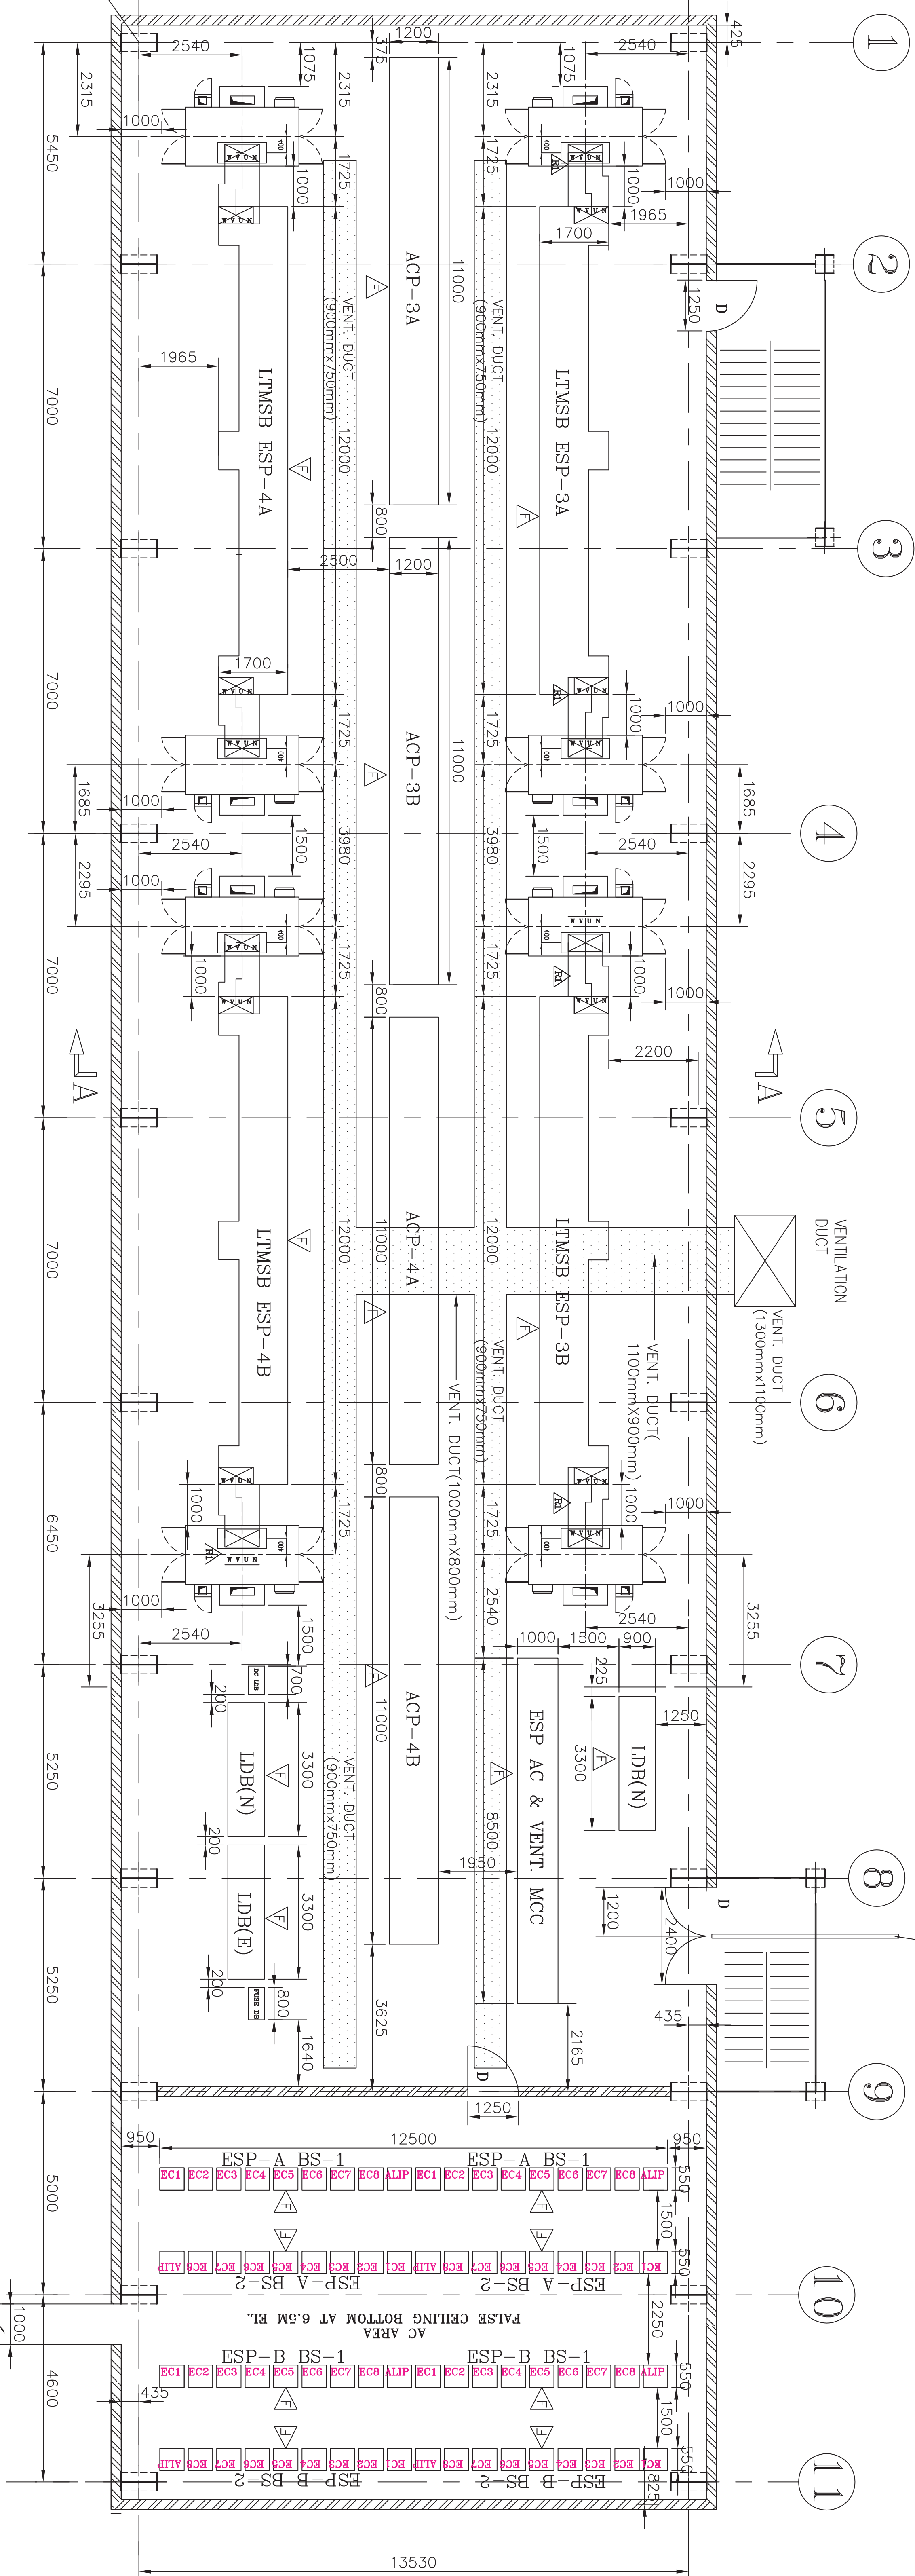
4X270 MW BHADRADRI TPS

BHARAT HEAVY ELECTRICALS LTD		DEPT	NAME	SIGN	DATE
POWER SECTOR		CODE	DRN	AKK	22.09.2011
PROJECT ENGINEERING MANAGEMENT		E	DESN	HK	22.09.2011
			NS/PD	SS	22.09.2011

TITLE
ELECTRICAL EQUIPMENT & CABLING LAYOUT IN ESP CONTROL ROOM

MPL	C	MSE	I	MAX	E	DEPT.	SCALE 1:82	DRAWING No. PE-DG-411-100-E008
						SIGN		

SIZE-A1

[illegible]