


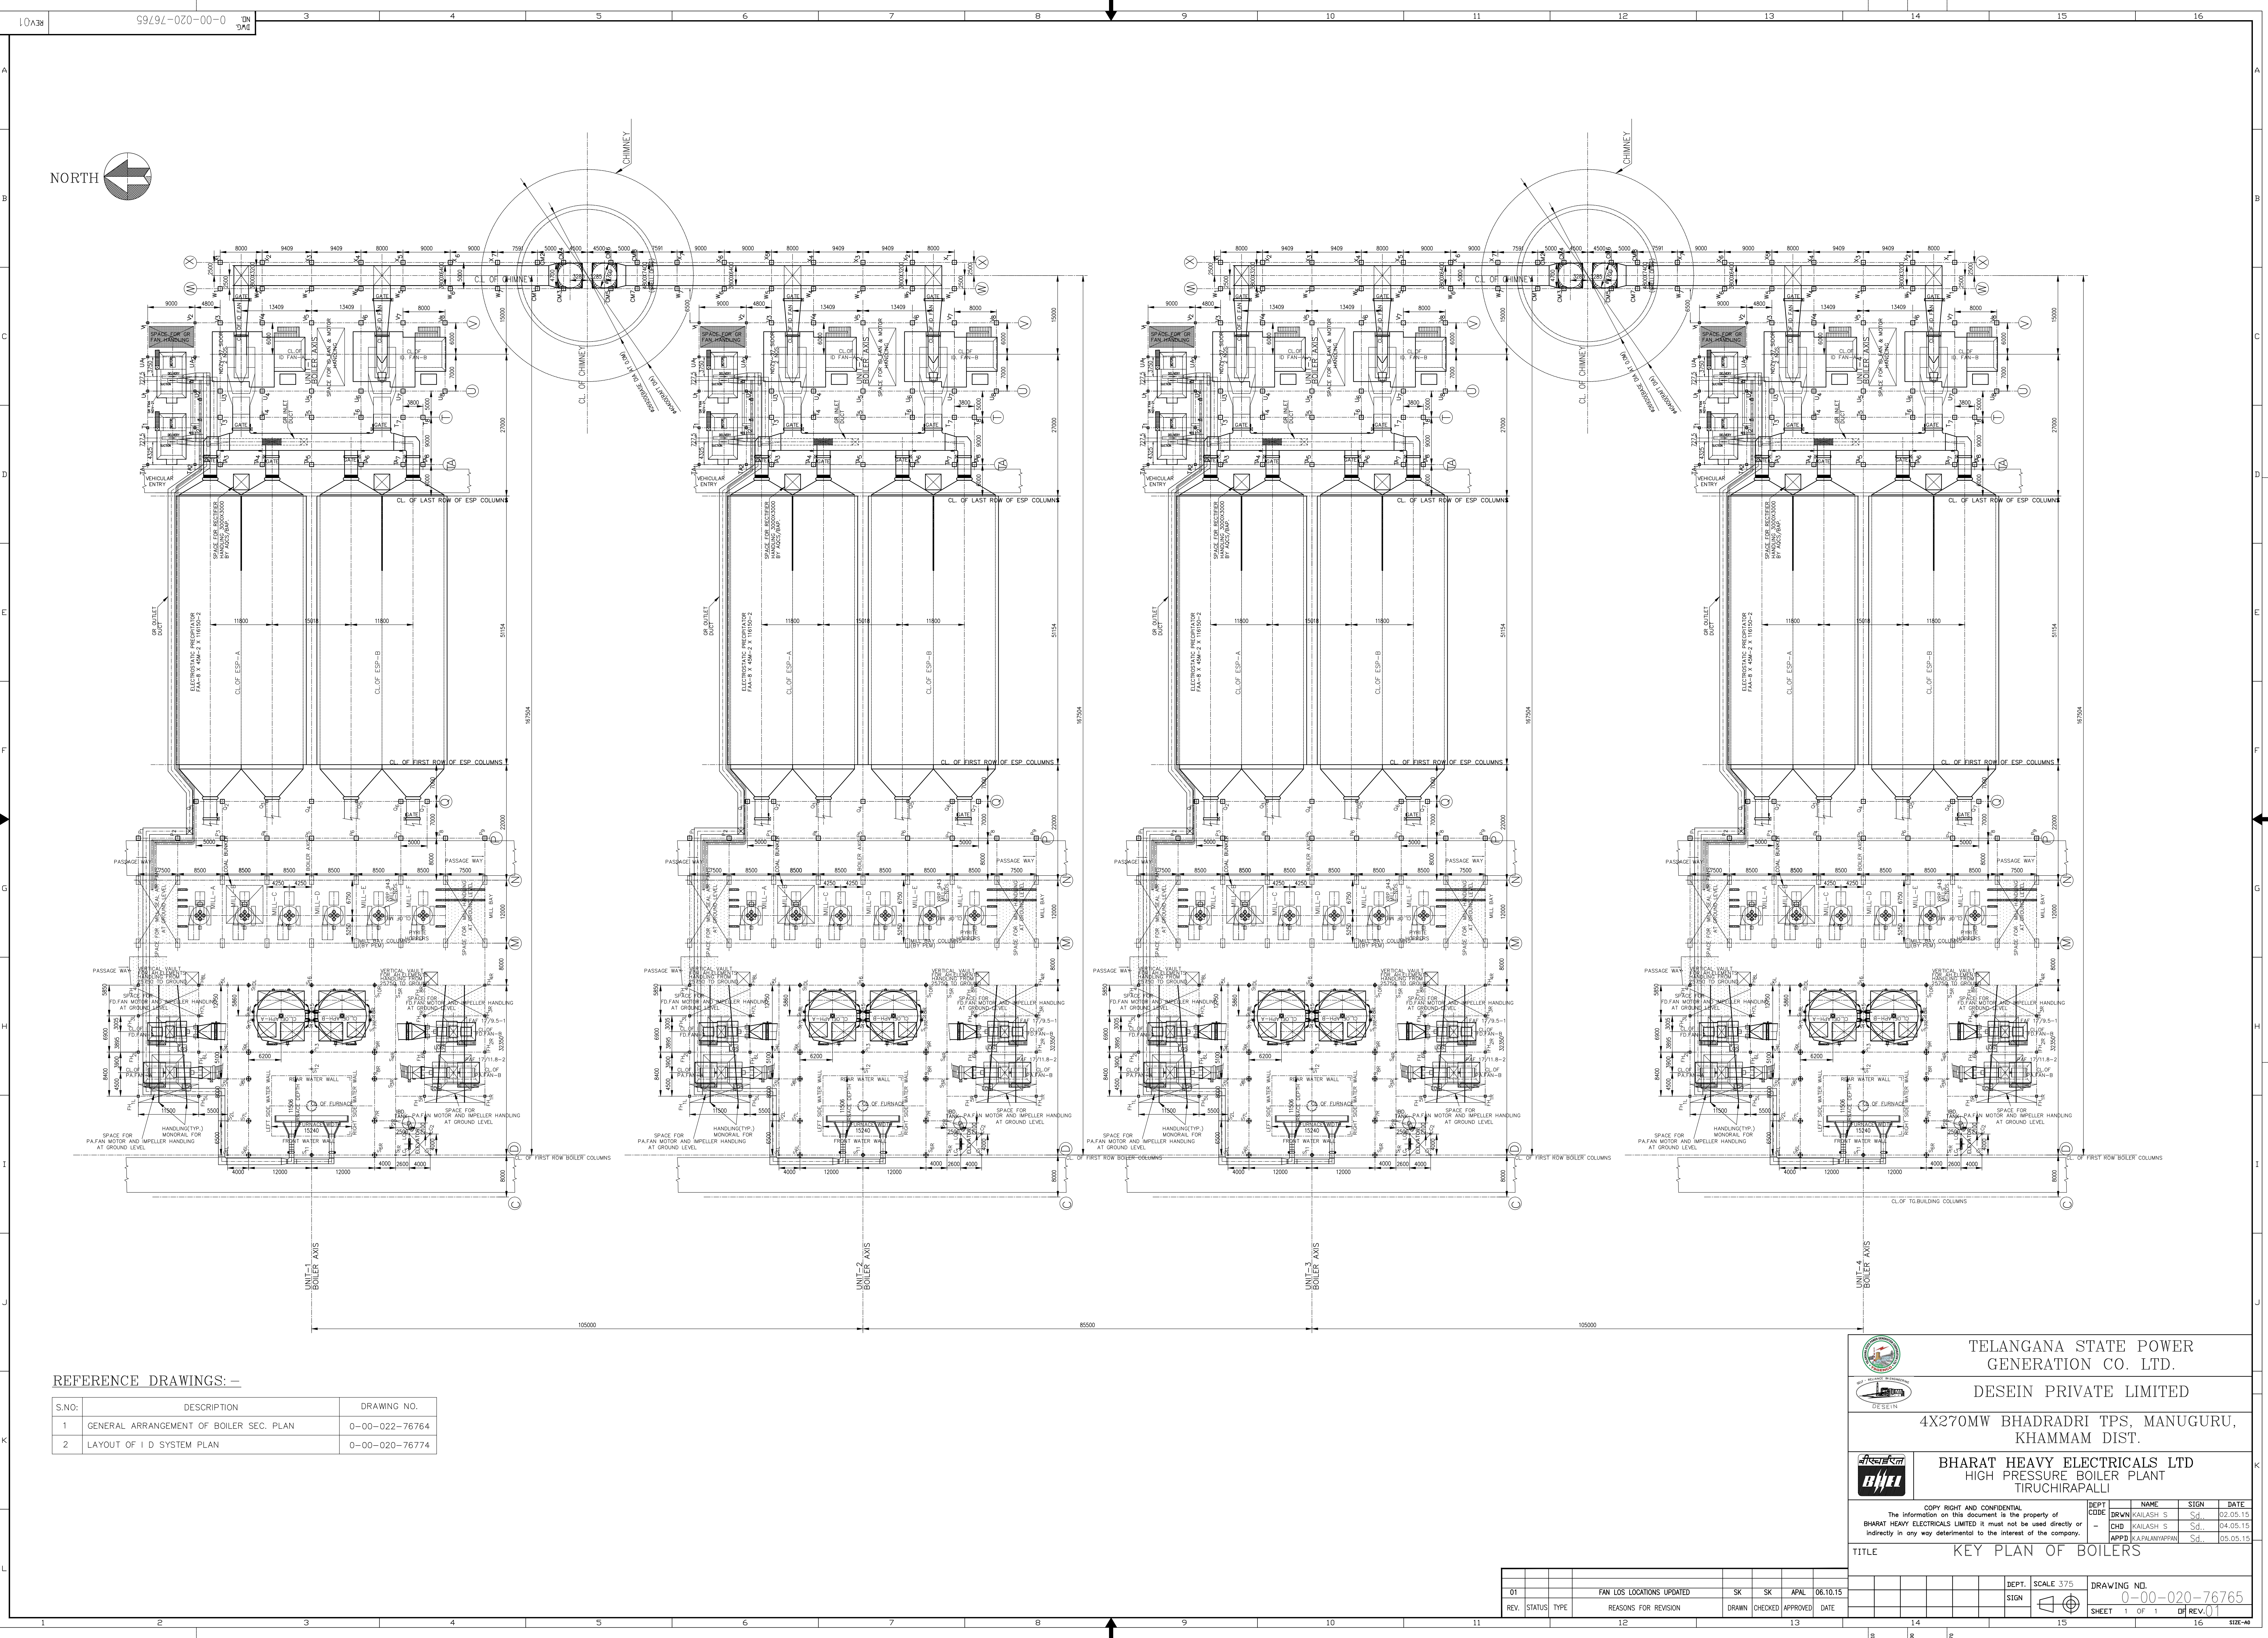

REFERENCE DRAWINGS:-

S.NO:	DESCRIPTION	DRAWING NO.
1	GENERAL ARRANGEMENT OF BOILER SEC. PLAN	0-00-022-76764
2	LAYOUT OF I D SYSTEM PLAN	0-00-020-76774

TELANGANA STATE POWER
GENERATION CO. LTD.

DESEIN PRIVATE LIMITED

4X270MW BHADRADRI TPS, MANUGURU,
KHAMMAM DIST.

BHARAT HEAVY ELECTRICALS LTD
HIGH PRESSURE BOILER PLANT
TIRUCHIRAPALLI

COPY RIGHT AND CONFIDENTIAL
The information on this document is the property of
BHARAT HEAVY ELECTRICALS LIMITED. It must not be used directly or
indirectly in any way detrimental to the interest of the company.

DEPT CODE	NAME	SIGN	DATE
DRVN	KAILASH S	Sd.	02.05.15
CHD	KAILASH S	Sd.	04.05.15
APPD	KAPILANIPAN	Sd.	05.05.15

TITLE KEY PLAN OF BOILERS

01			FAN LOS LOCATIONS UPDATED	SK	SK	APAL	06.10.15
REV.	STATUS	TYPE	REASONS FOR REVISION	DRAWN	CHECKED	APPROVED	DATE

DEPT. SCALE 375
SIGN
DRAWING NO.
0-00-020-76765
SHEET 1 OF 1
REV. 0