

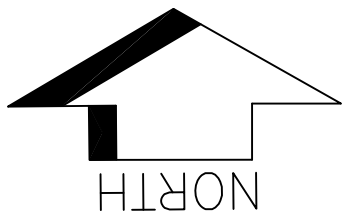
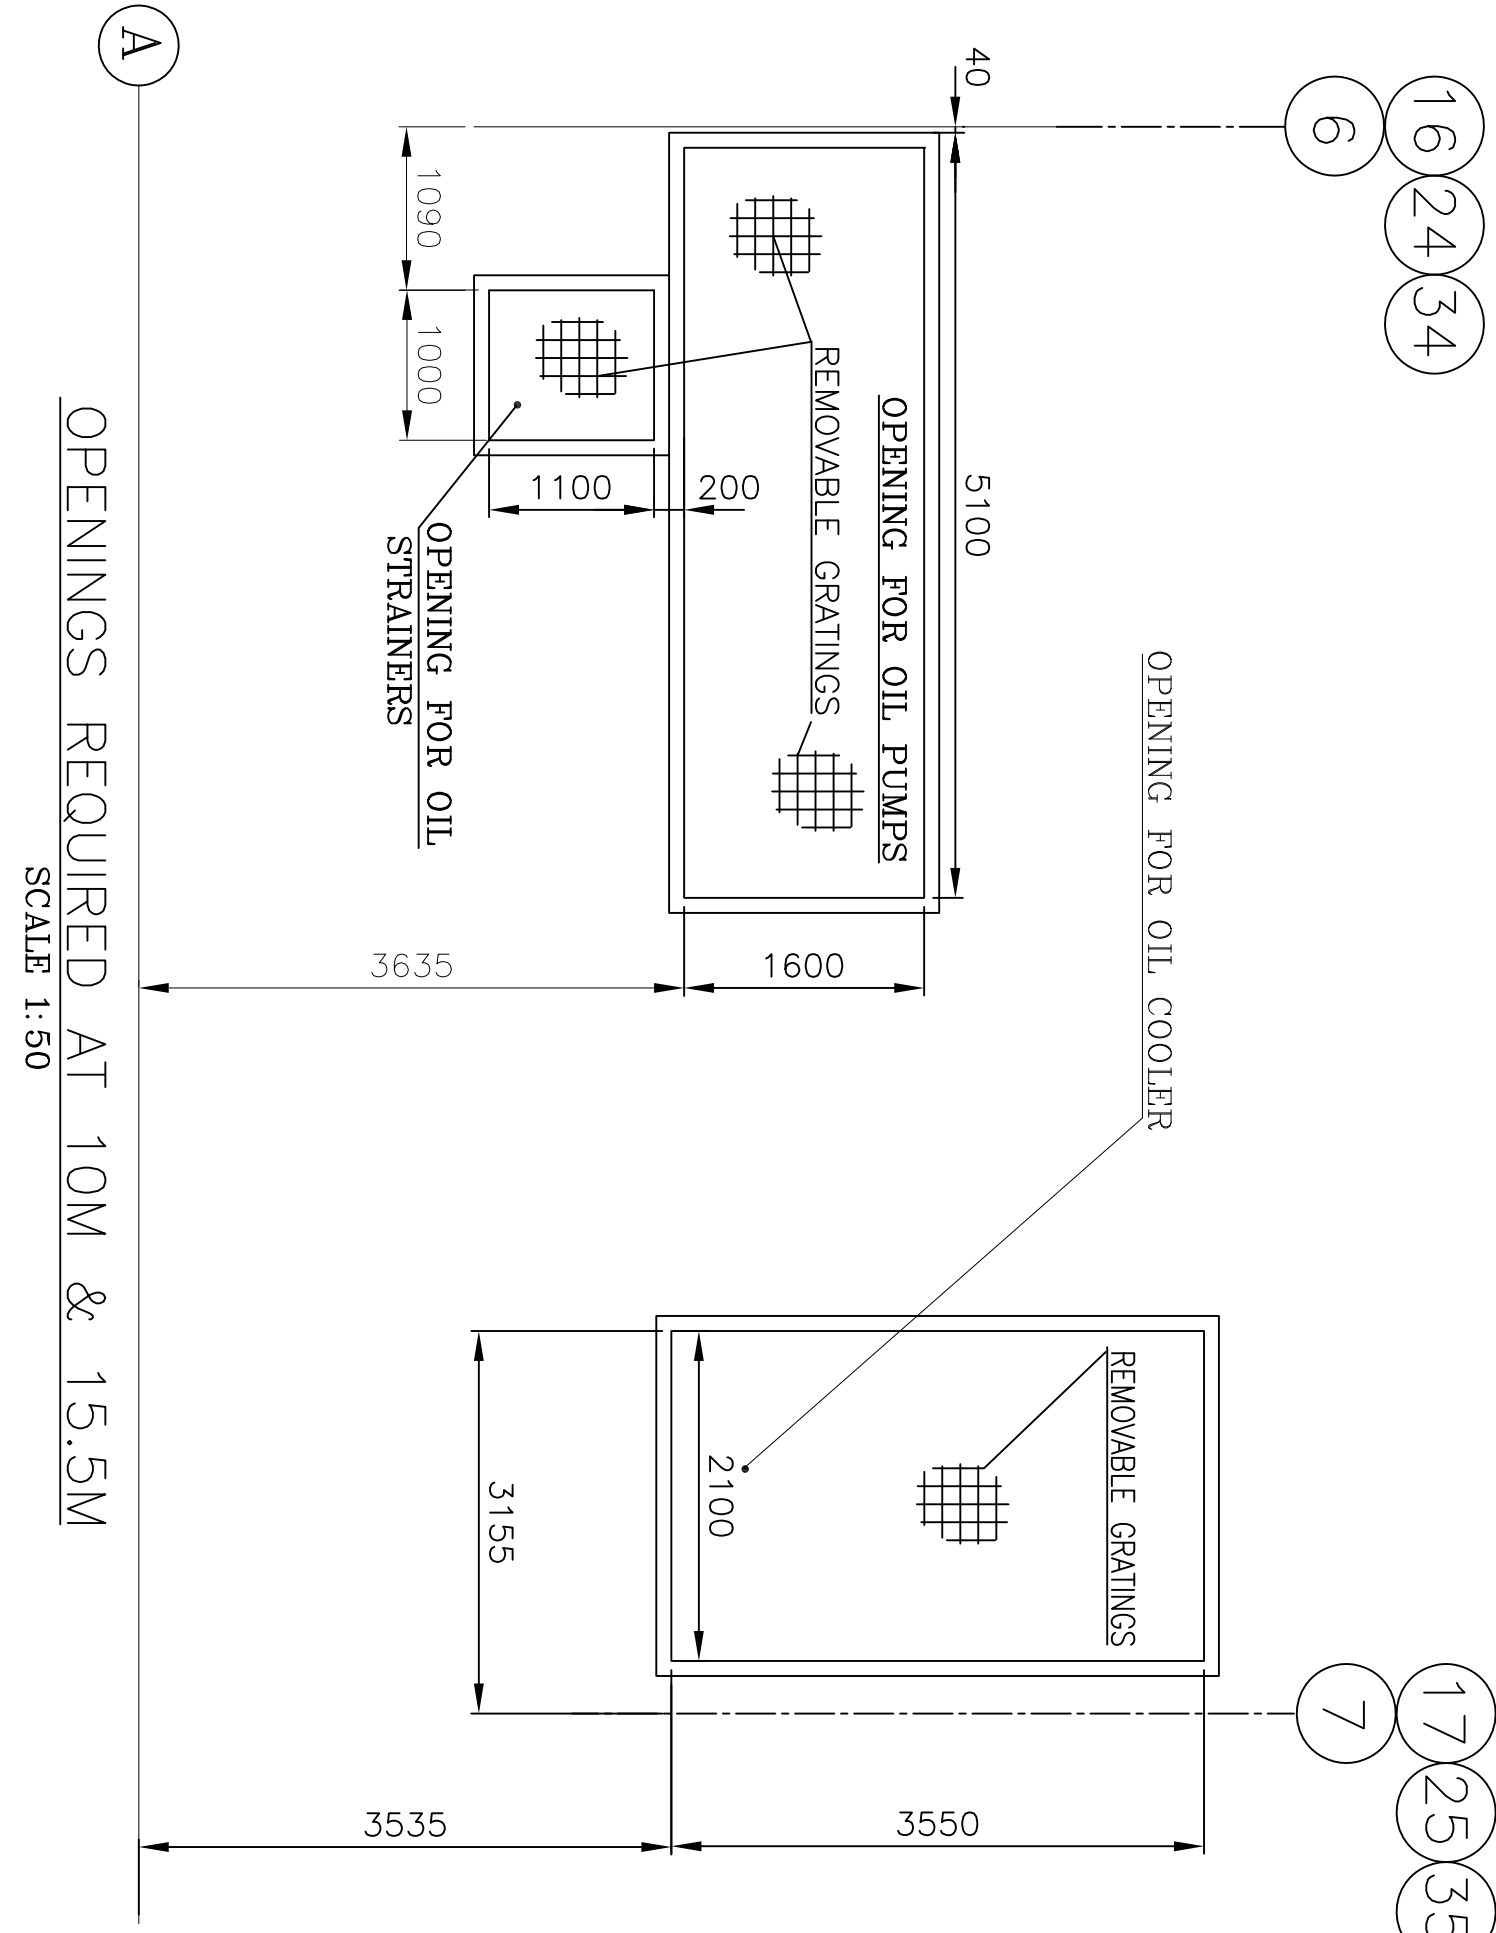


FOOT-D-00161-0
ON SHIMWAD

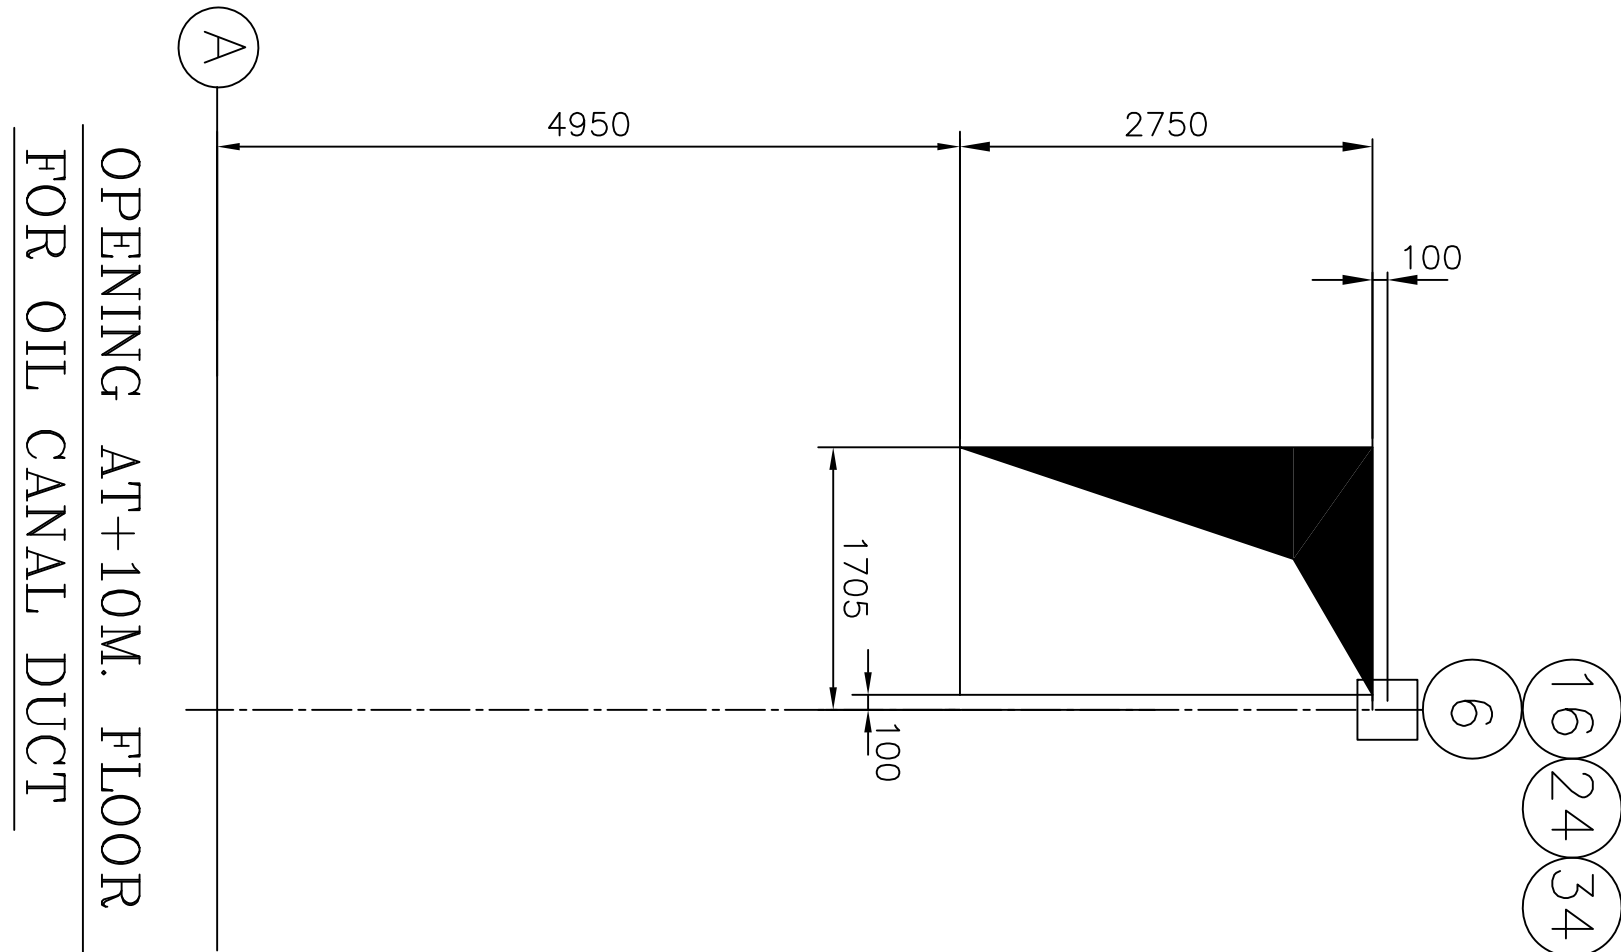


PLAN

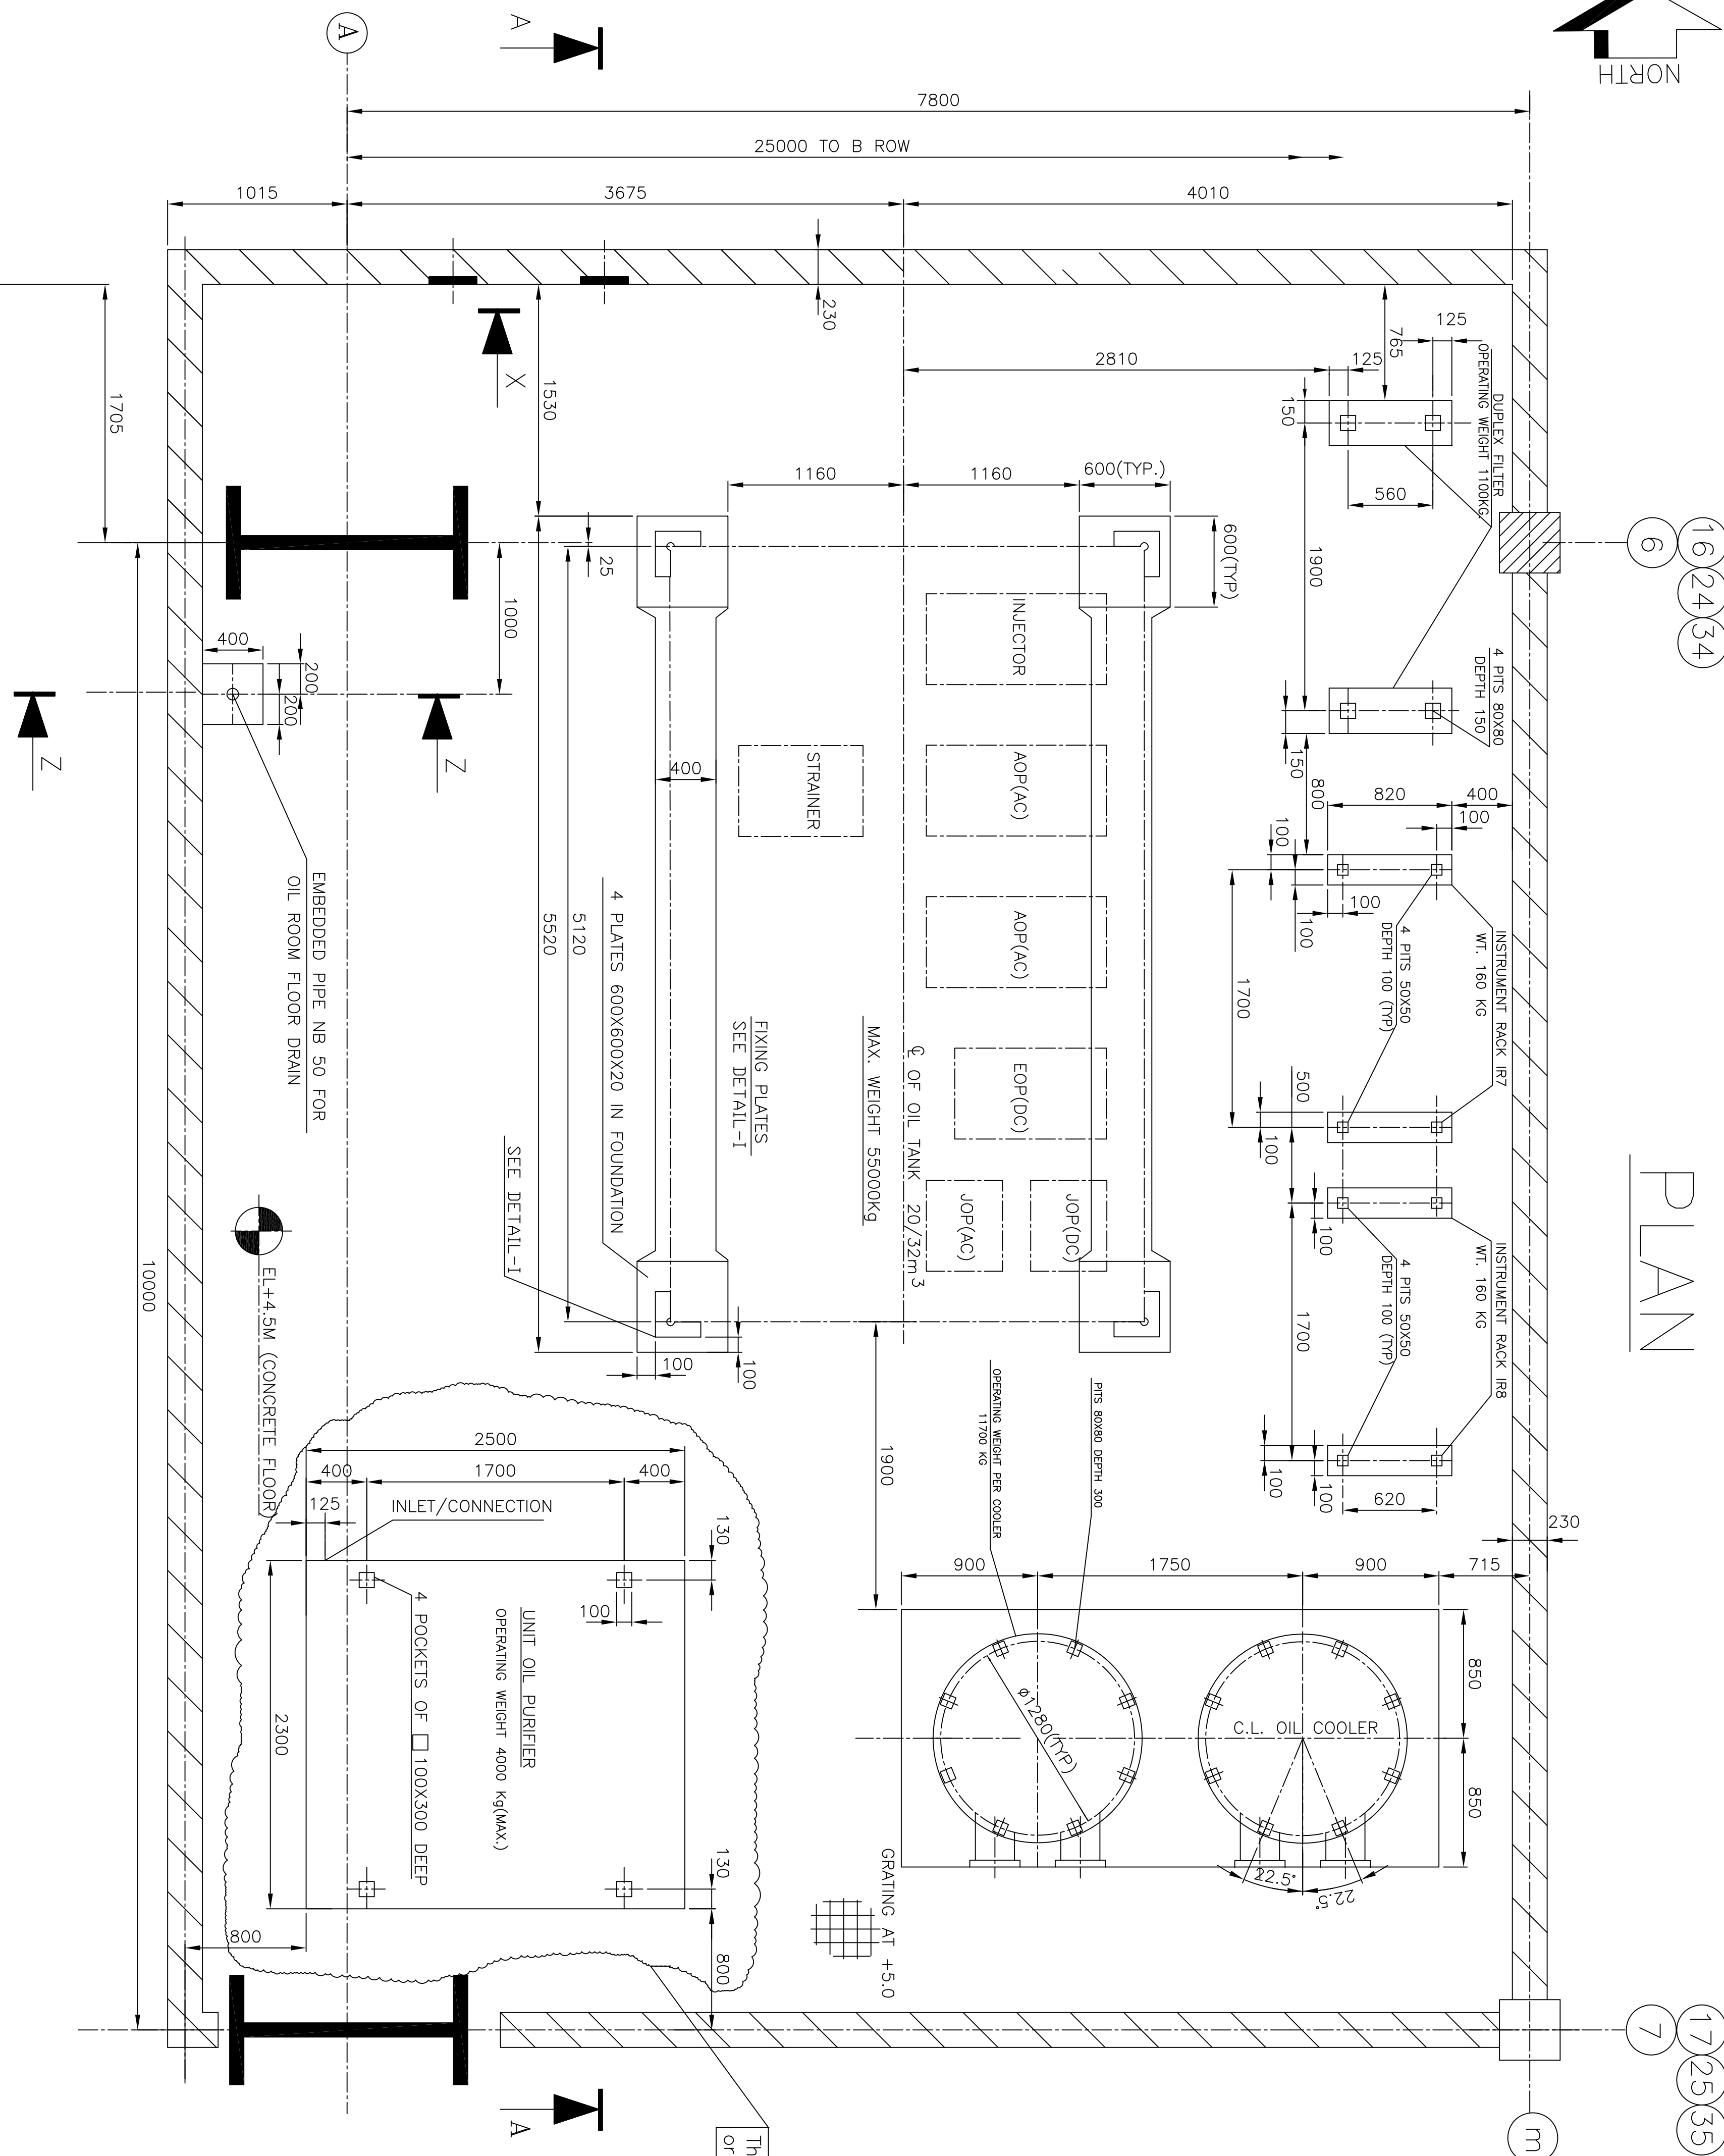


- NOTES:-
1. IN OIL ROOM A GRATING FLOOR AT EL+5.0M IS RECOMMENDED TO BE PROVIDED.
 2. THE CONCRETE FRAMED WHICH ARE LIKELY TO COME IN CONTACT WITH OIL SHOULD BE PAINTED WITH AN APPROPRIATE PAINT.
 3. OIL ROOM WALLS MUST BE CONSTRUCTED ONLY AFTER INSTALLATION OF OIL TANK AND OIL PURIFIER.
 4. HANDLING OF PURIFIER IS NOT ENVISAGED BY E.O.T. CRANE.
 5. THERE SHOULD BE NO OPENING IN THE OIL ROOM WALLS BELOW EL+5.0M SO AS TO CONTAIN WHOLE OF THE OIL OF SYSTEM IN CASE OF ANY ACCIDENT.
 6. OIL ROOM FLOOR SHOULD HAVE SLOPE OF 1" TOWARDS DRAIN PIT.
 7. ALL THE EMBEDMENTS SHOWN ARE TO BE SUPPLIED BY BHEL FEW & PSWR EXCEPT OTHERWISE STATED.
 8. RECOMMENDED FLOOR LOADING FOR GRATING IS 40Kg/m².


SECTION A-A

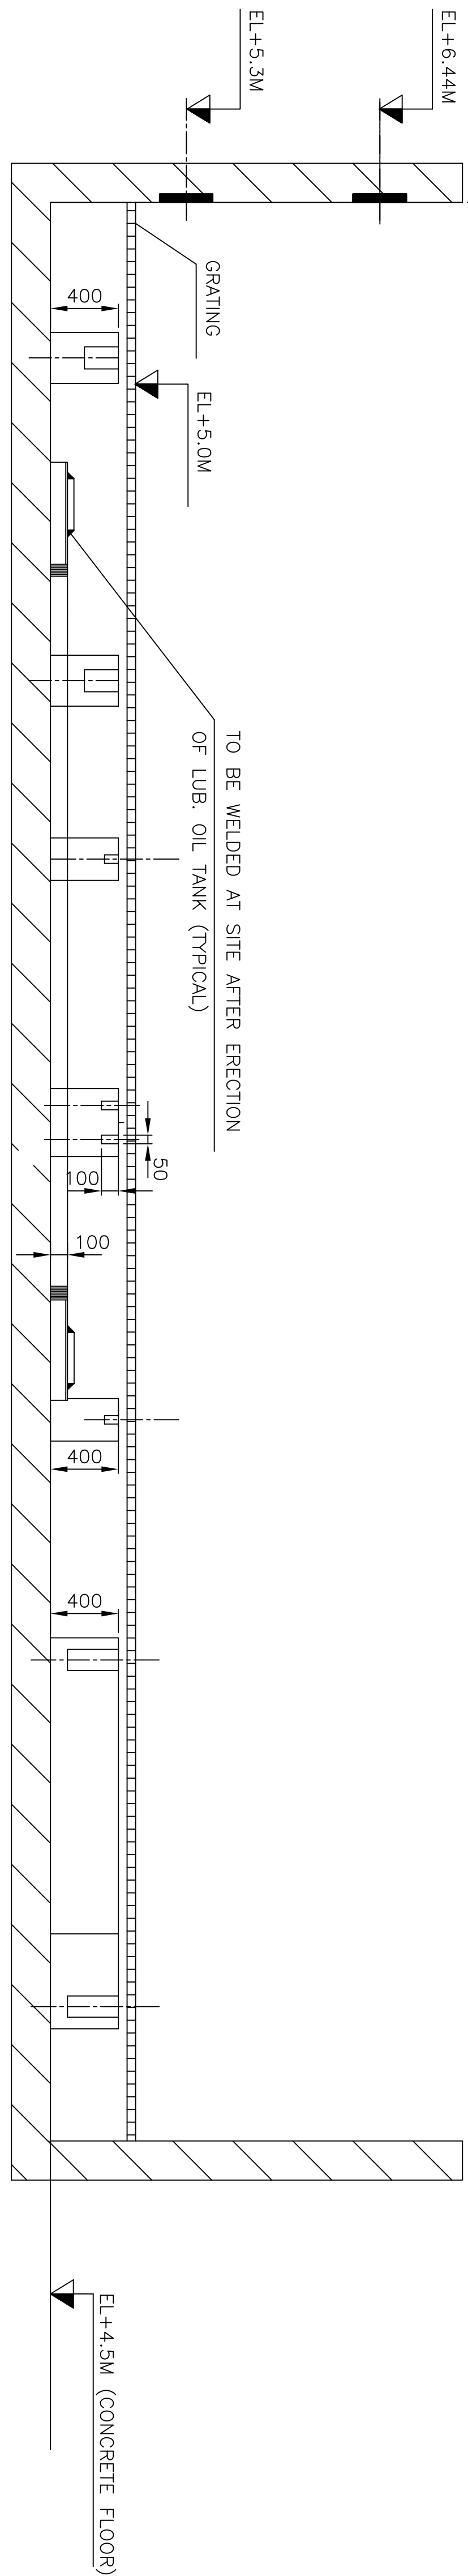


DETAIL-1

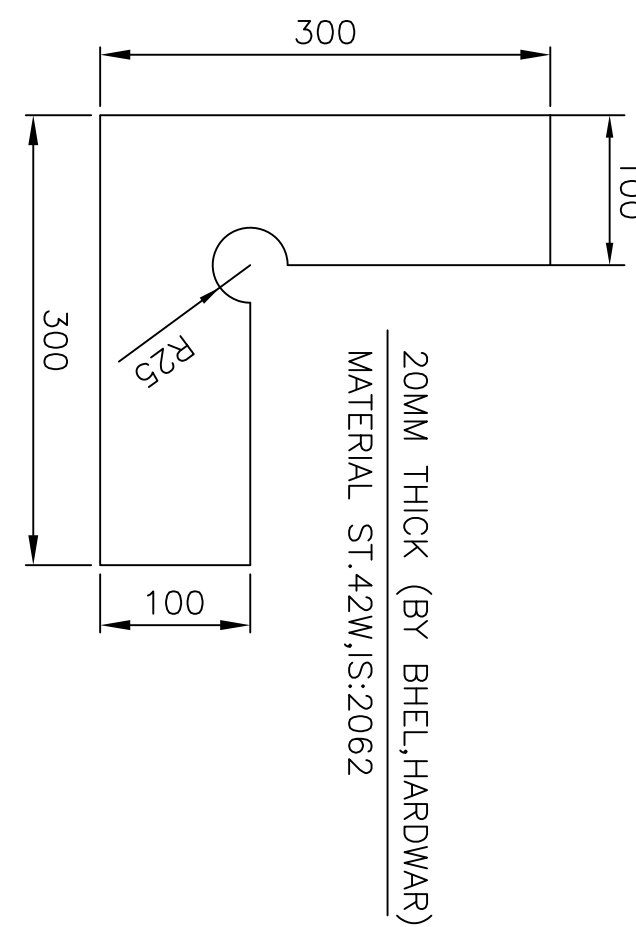

VIEW-X

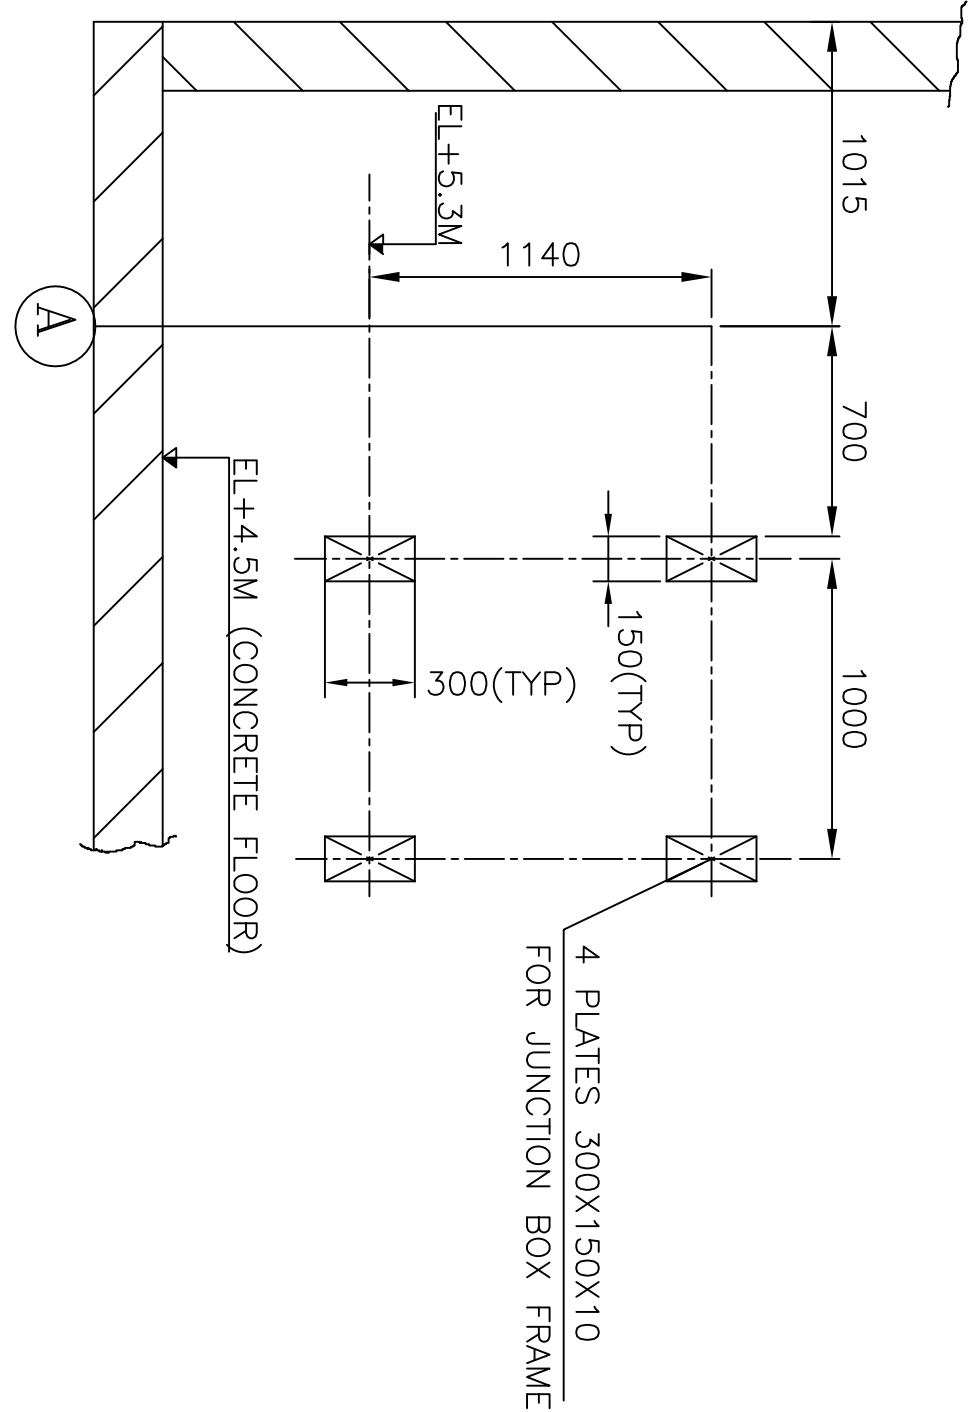

SECTION Z-Z

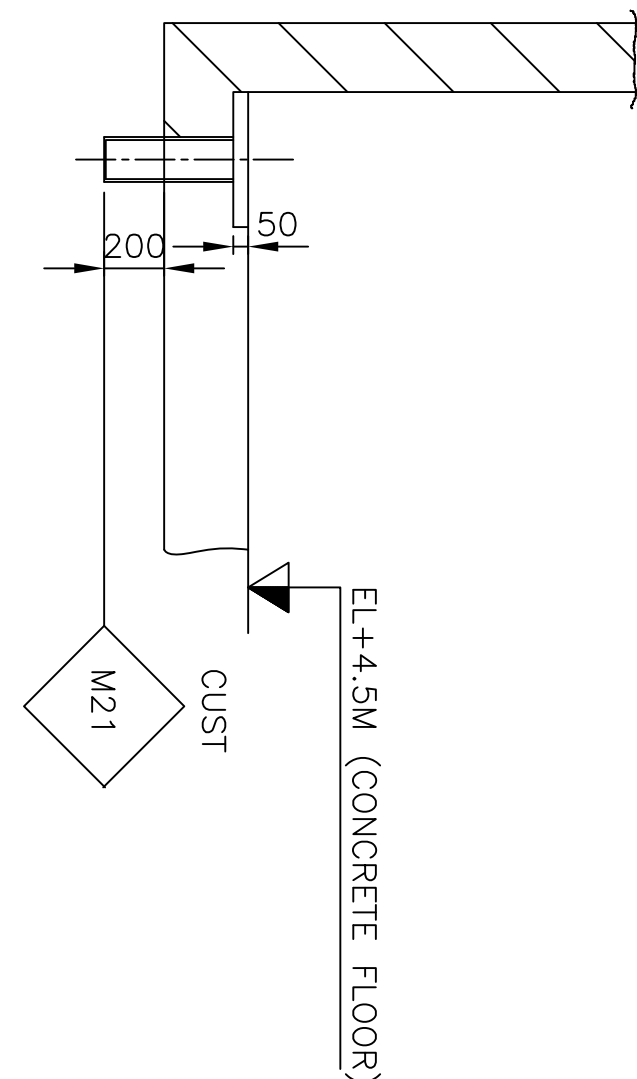

CUSTOMER		CUSTOMER'S CONSULTANT	
TELANGANA STATE POWER GENERATION CO. LTD.		DHSEIN PRIVATE LIMITED	

TYPE OF PRODUCT		NAME OF CUSTOMER / PROJECT	
BHADRADRI TPS, UNITS # 1 TO 4 (4X270 MW),		MANUGURU, KHAMMAM DISTRICT	

NAME OF DESIGNER / PROJECT		NAME OF DESIGNER / PROJECT	
BHARAT HEAVY ELECTRICALS LTD.		BHARAT HEAVY ELECTRICALS LTD.	

DEPT. PED		SCALE	
CODE 4265		1:50	

TITLE		DRAWING NO.	
OIL ROOM ARRANGEMENT		0-13100-D4004	

SHEET NO. 01		TOTAL SHEETS 01	
SIZE A0		DATE 15/07/2023	





