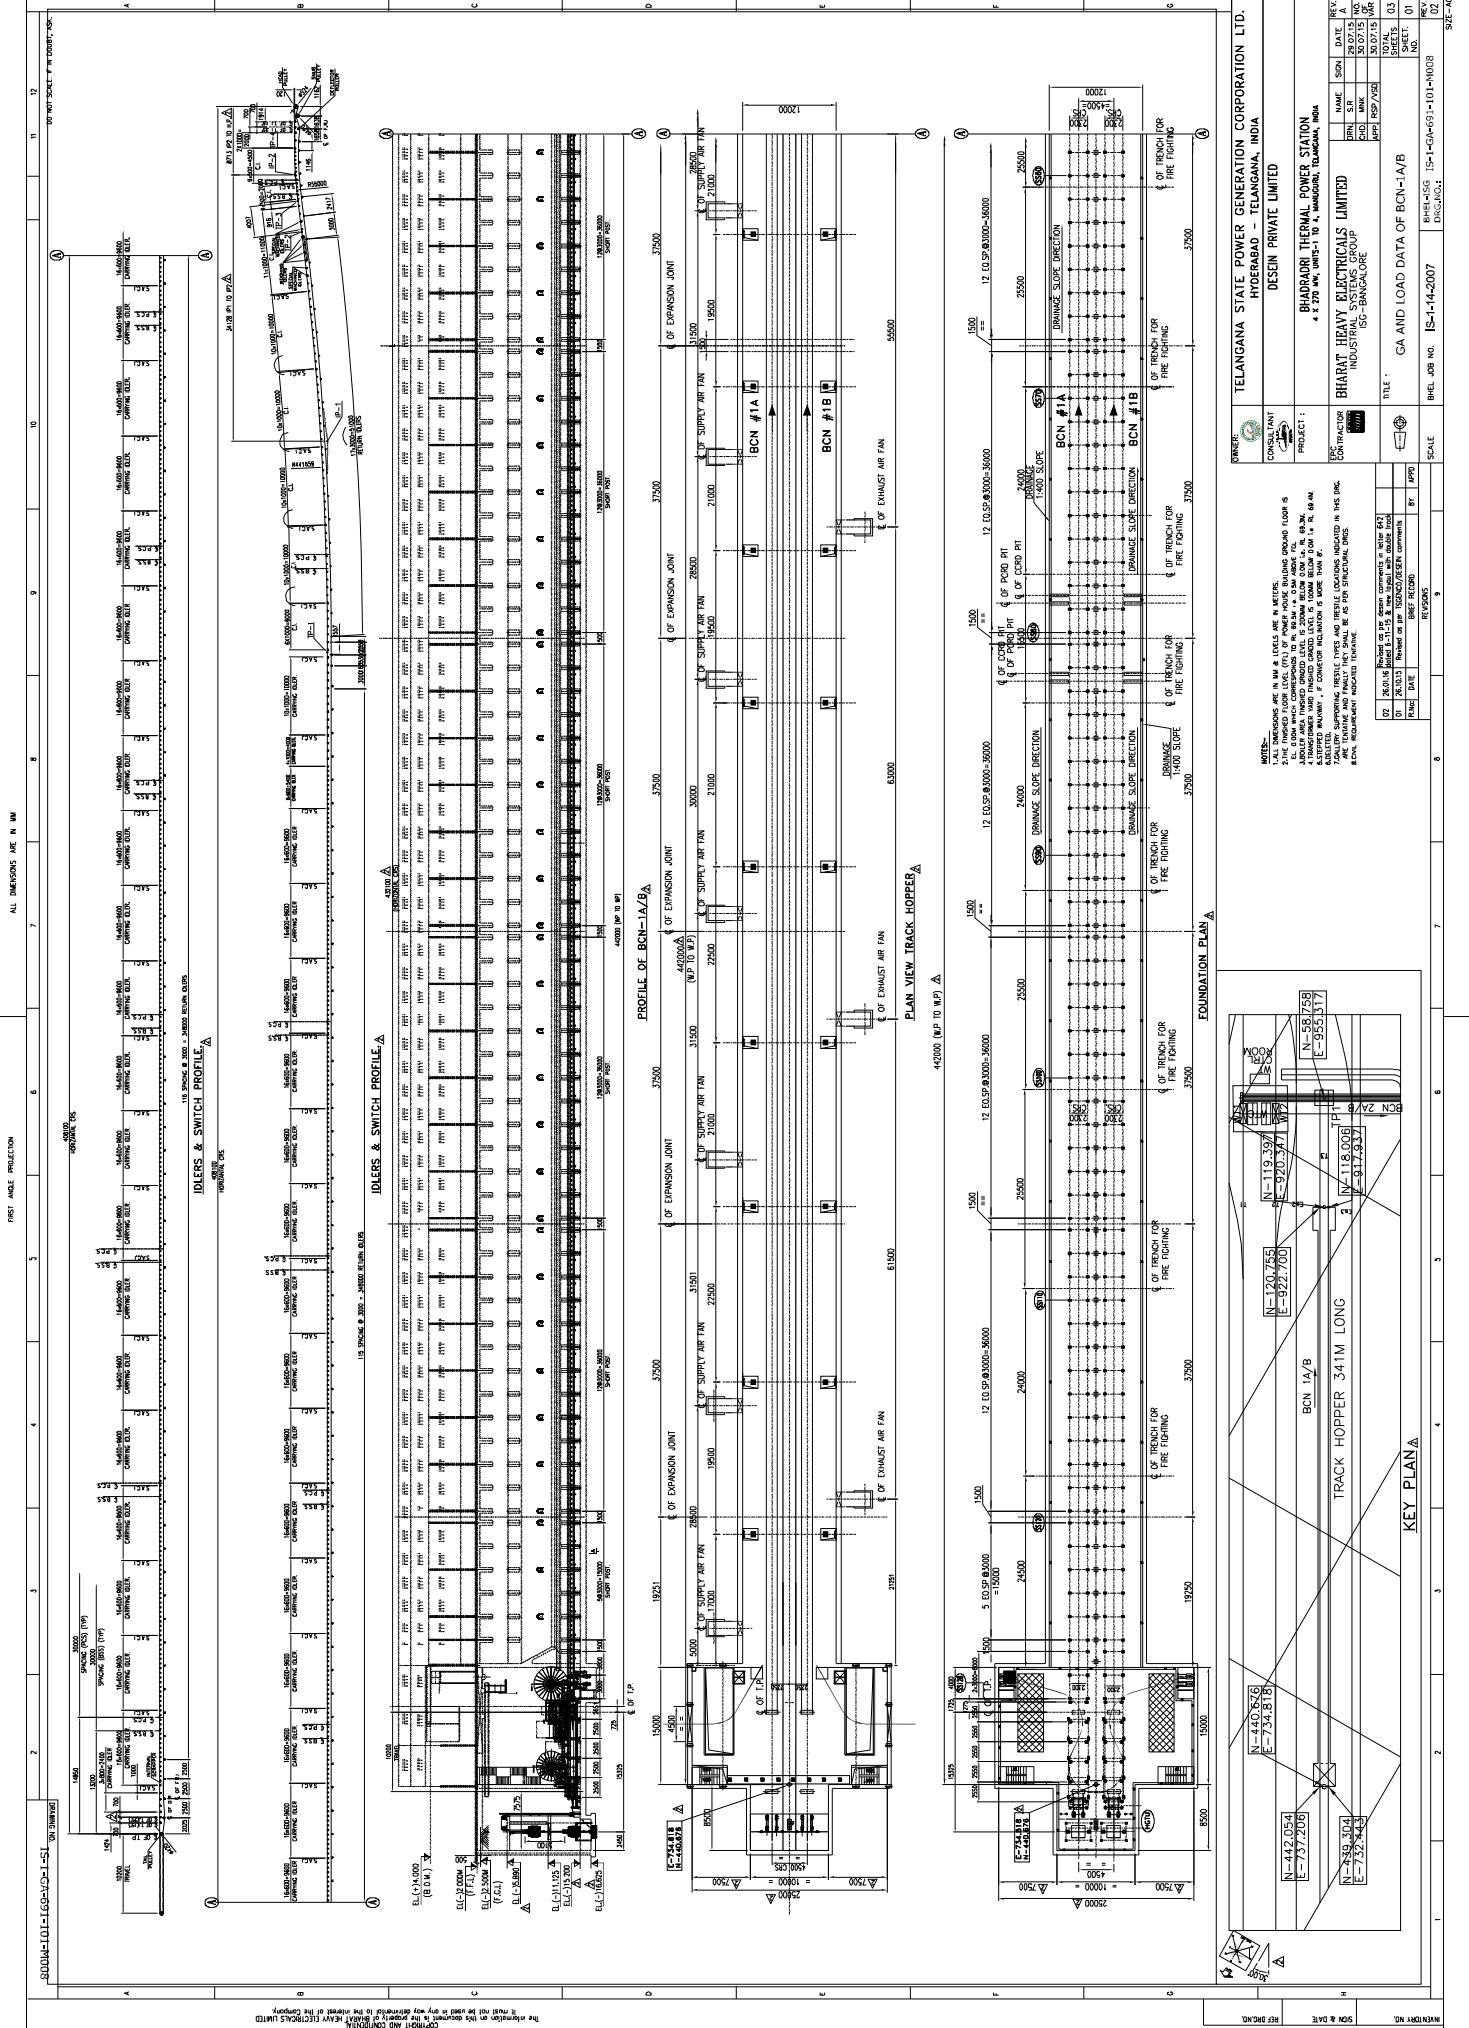
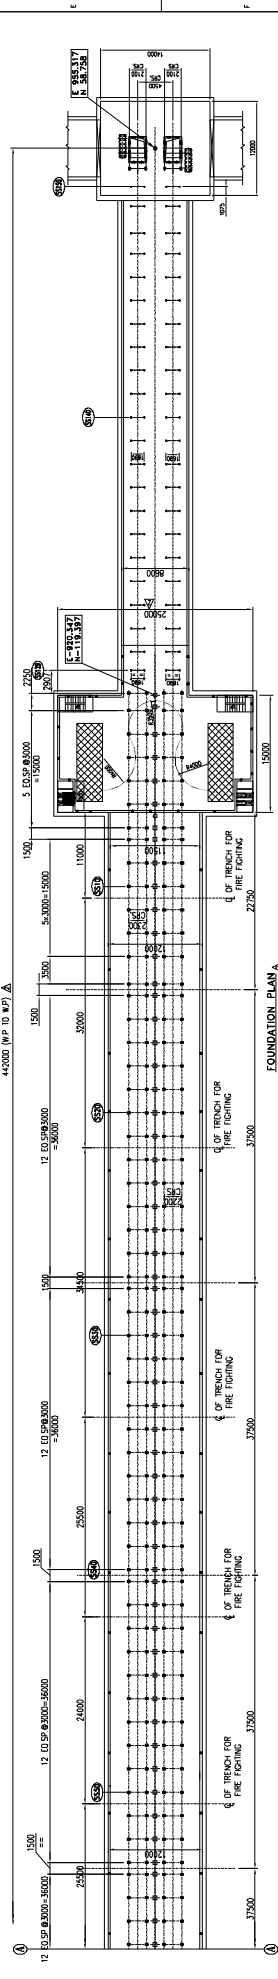
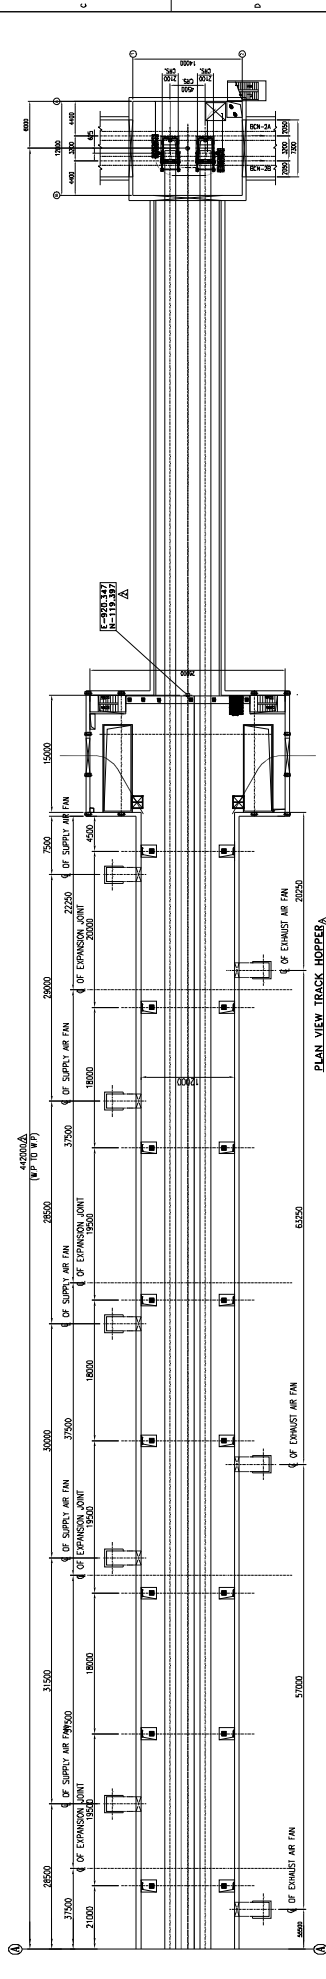
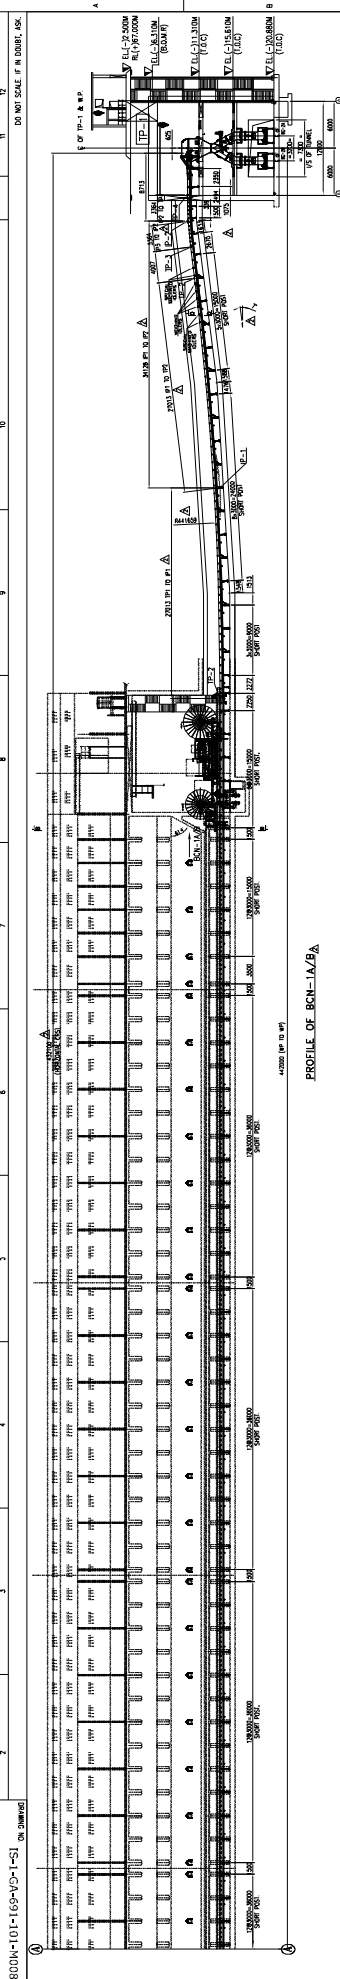




OWNER		TELANGANA STATE POWER GENERATION CORPORATION LTD.	
CONSULTANT		DESEIN PRIVATE LIMITED	
PROJECT :		BHADRADI THERMAL POWER STATION	
CONTRACTOR :		BHARAT HEAVY ELECTRICALS LIMITED	
INDUSTRIAL SYSTEMS GROUP		150-BANGALORE	
TITLE :		GA AND LOAD DATA OF BCN-1A/B	
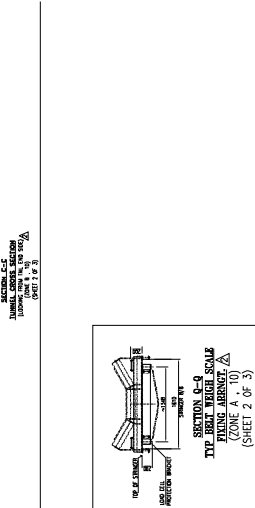
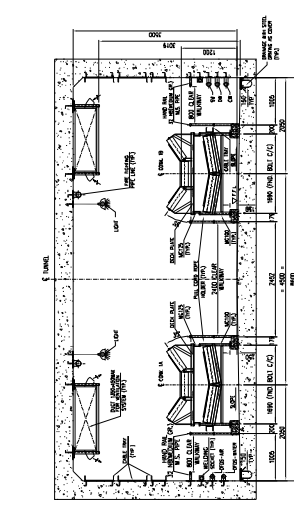
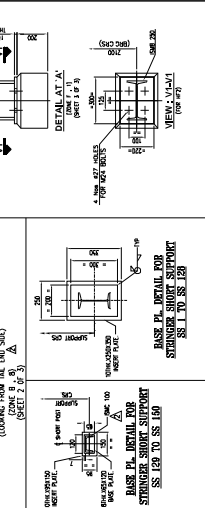
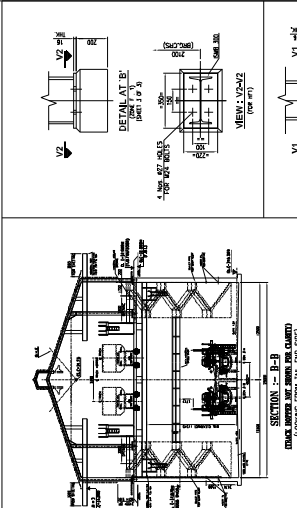
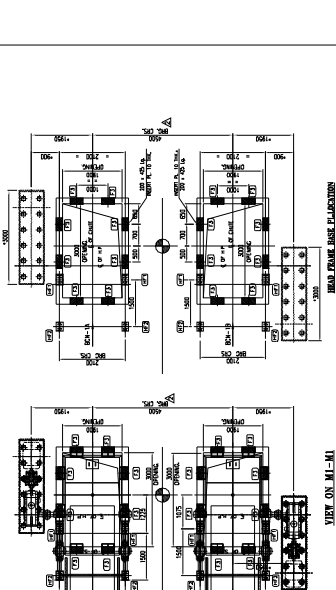
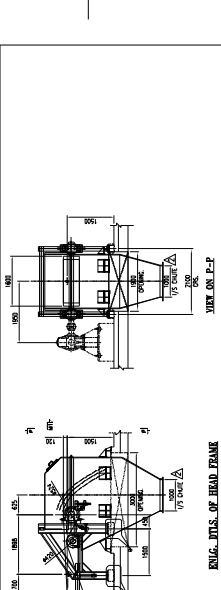
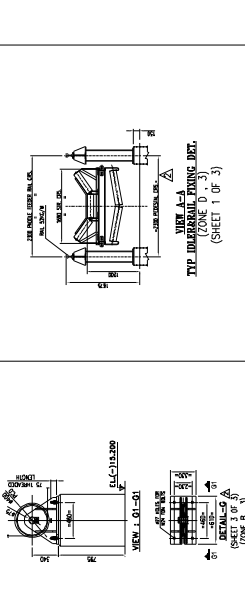
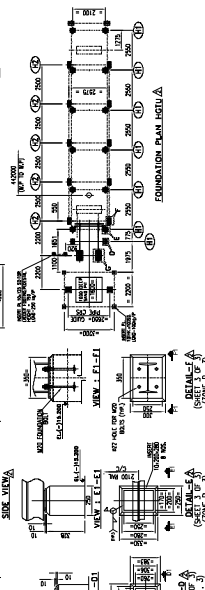
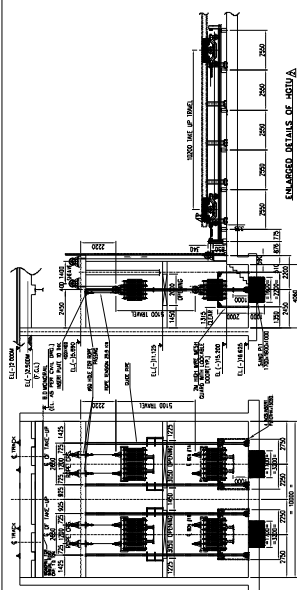
[illegible]

NOTES:-
1. ALL DIMENSIONS ARE IN MM & LEVELS ARE IN METERS.
2. FOR LOAD DATA AND OTHER NOTE'S REFER SHEET 1 OF 3

[illegible]

Sl. No.	Date	Remarks
22	26.10.16	Revised as per design comments in letter 642 dated 6-11-15 & new layout with double track
21	26.10.15	Revised as per TSD/NO/DSE/EN comments
		BRIEF RECORD
		RELATIONS
		9

[illegible][illegible]

HYDERABAD - TELANGANA, INDIA
DESEIN PRIVATE LIMITED

AT HEAVY ELECTRICALS LIMITED		NAME	SGN
INDUSTIAL SYSTEMS GROUP	DRN	S.R	2
ISG-BANGALORE	CHD	MNK	3
	APP	RSP/VSD	3
GA AND LOAD DATA OF BCN-1A/B			

B NO.	IS-1-14-2007	BHEL-JSG DRG.NO.:	IS-1-GA-691-101-M008
-------	--------------	----------------------	----------------------

Project : BHADRADRI POWER 4x270MW TELANGANA Client : TELANGANA STATE POWER GENERATION CORPORATION LTD. Consultant : DESEIN PRIVATE LTD. Contractor : BHARAT HEAVY ELECTRICALS LTD.			
COMPLIANCE TO COMMENTS OF DESEIN			
ON GA DRAWINGS OF BC-1A&B R1 SUBMITTED BY BHEL FOR APPROVAL			
Ref:	Comments made on GA Drawing prints of BC-1A&B, R1 by DESEIN		
SL NO	DESEIN COMMENTS.	COMPLIANCE / CLARIFICATIONS BY BHEL	REMARKS
1	Please indicate the angle of north orientation	Indicated	
2	Please indicate dead and live load for short posts	Indicated	
3	Please provide ventilation system with shed for maintenance of ventilation fan along with handling equipment	Canopy shall be provided.	
4	Please complete the full data in technical specification and provided counter weight details	Updated.	
5	Please confirm the *marked data and delete note 6.	Updated.	
6	Please provide access platform for skirt board	Skirt board will be attached to paddle feeder machine. Ref. GA of Paddle Feeder for further details.	
7	Drawing shall be revised considering track hopper for unloading complete rake.	Drawing is been revised for double track hopper, as per ERM.	
8	Refer enlarge details of head frame, please indicate the chute opening size.	Chute opening size indicated	
9	Please provide belt weigher and add a section for the same	Indicated	
10	Distance between transition idler shall be 700mm. Please correct	Corrected	
11	Refer base plate details for SS129 to 144: please indicate channel size.	Channel size indicated	