


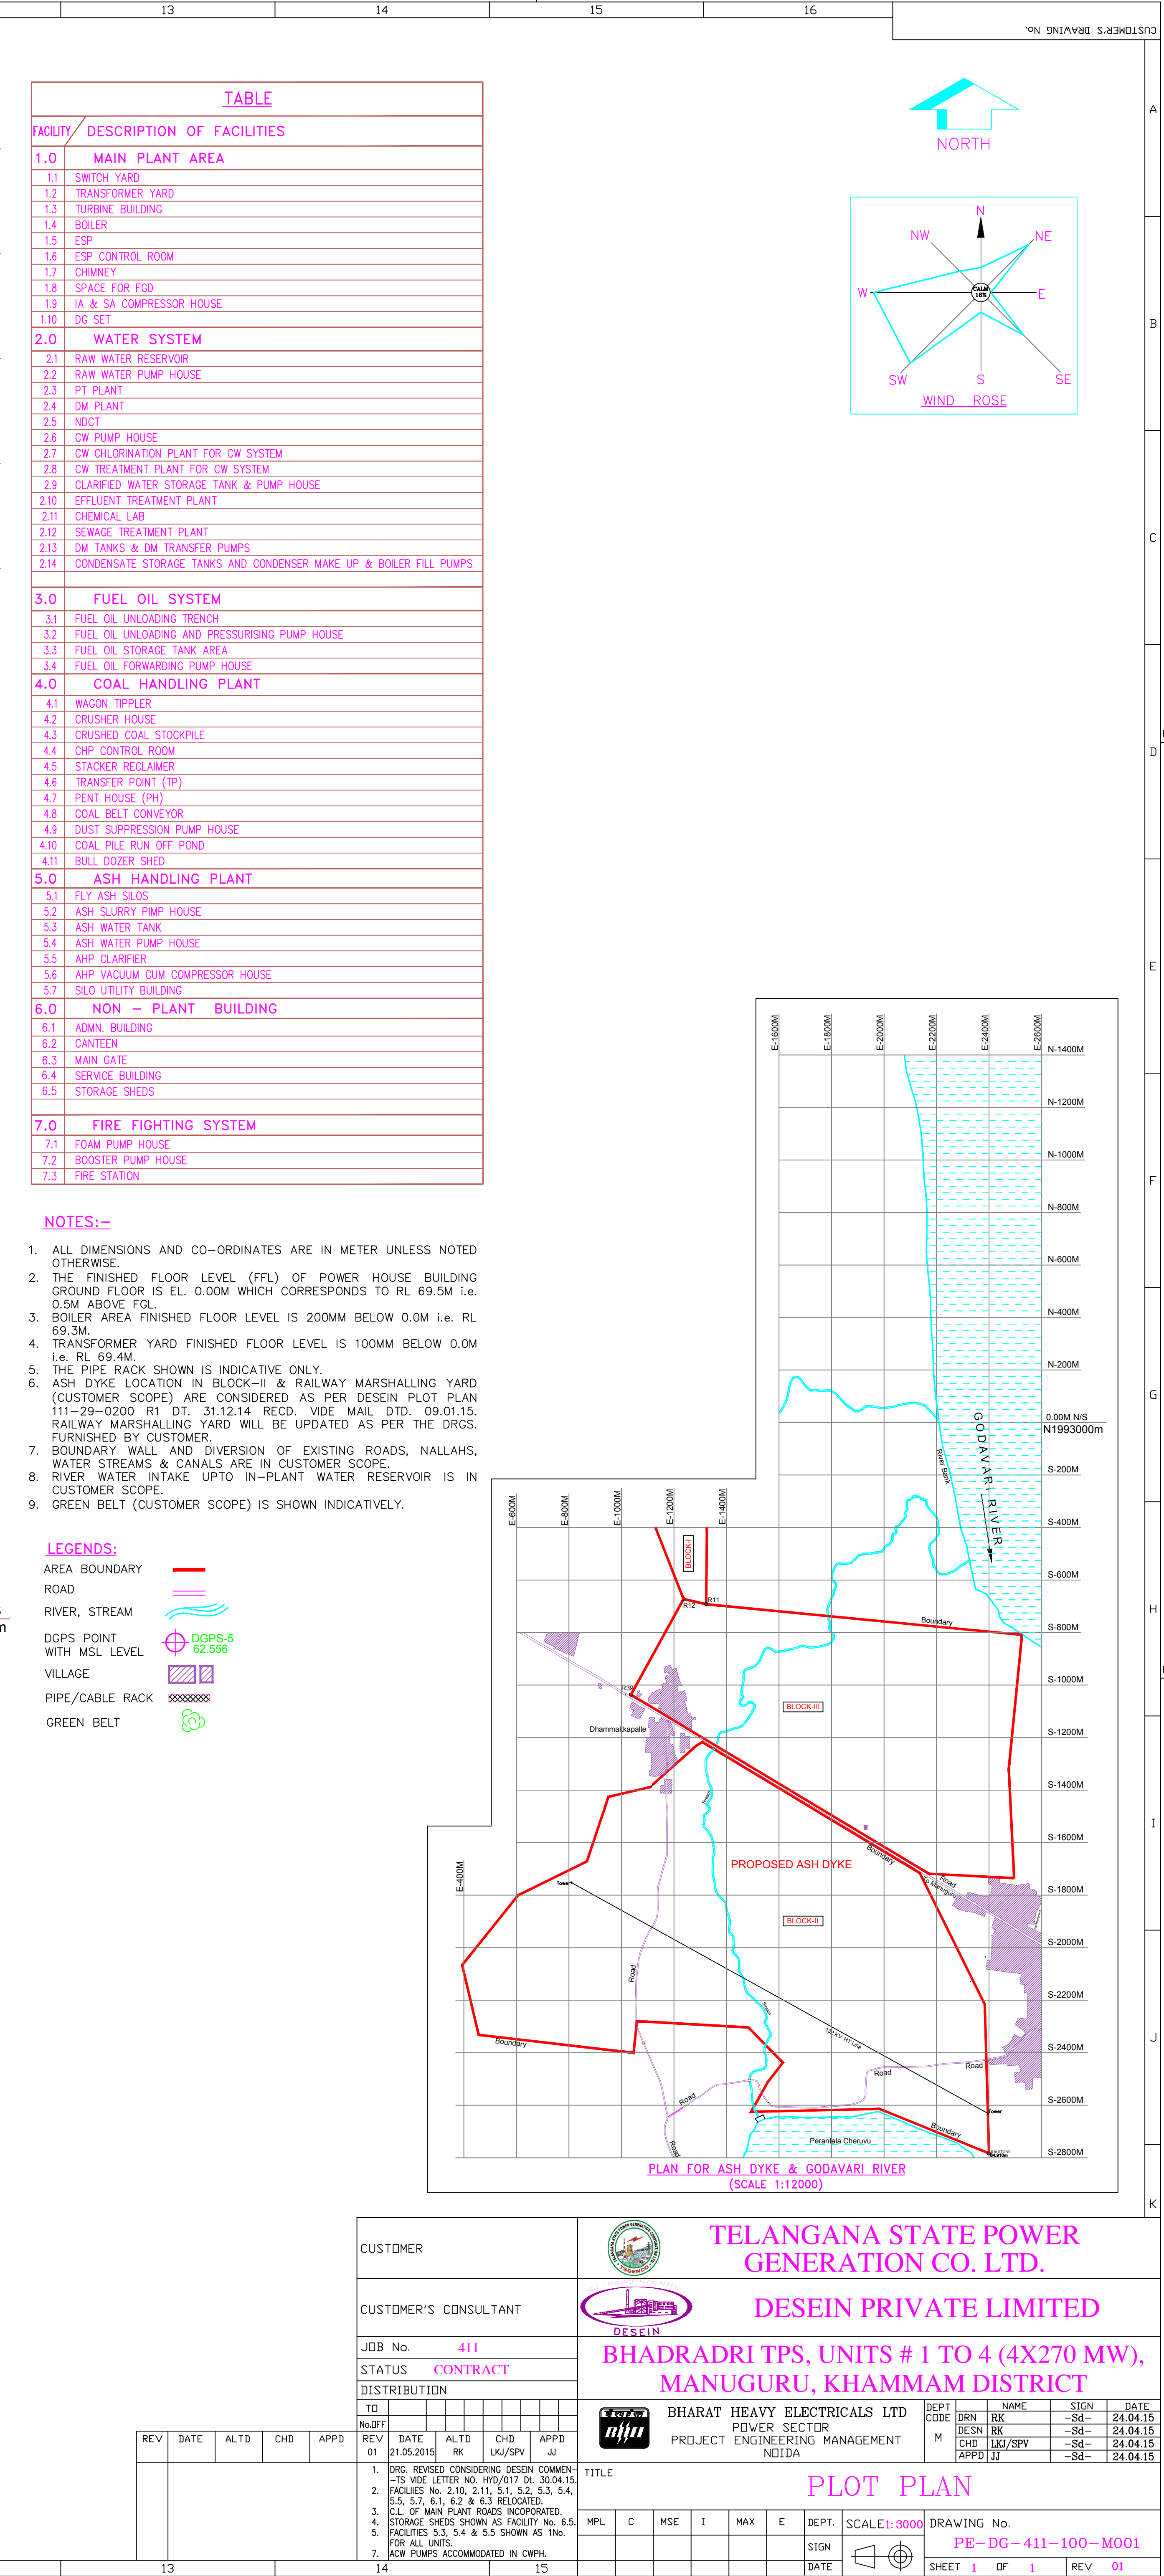


NOTES:-

1. ALL DIMENSIONS AND CO-ORDINATES ARE IN METER UNLESS NOTED OTHERWISE.
2. THE FINISHED FLOOR LEVEL (FFL) OF POWER HOUSE BUILDING GROUND FLOOR IS EL. 0.00M WHICH CORRESPONDS TO RL 69.5M I.e. FFL = 69.5M FFL.
3. BOILER AREA FINISHED FLOOR LEVEL IS 200MM BELOW 0.0M I.E. RL 69.3M.
4. TRANSFORMER YARD FINISHED FLOOR LEVEL IS 100MM BELOW 0.0M I.E. RL 69.4M.
5. THE PIPE RACK SHOWN IS INDICATIVE ONLY.
6. ASH DYE LOCATION IN BLOCK-II & RAILWAY MARSHALLING YARD AND RAILWAY SCOPES ARE CONSIDERED AS PER DESIGNER'S PLOT PLAN 111-29-0220 R1 DT. 31.12.14 RECD. VIDE MAIL DTD. 09.01.15.
7. RAILWAY MARSHALLING YARD WILL BE UPDATED AS PER THE DGRS. TO BE SUBMITTED BY CUSTOMER.
8. BOUNDARY WALL AND DIVERSION OF EXISTING ROADS, NALLAHS, WATER STREAMS & CANALS ARE IN CUSTOMER SCOPE.
9. RIVER WATER INTAKE UPTO IN-PLANT WATER RESERVOIR IS IN CUSTOMER SCOPE.
10. GREEN BELT (CUSTOMER SCOPE) IS SHOWN INDICATIVELY.

LEGENDS:

AREA BOUNDARY	
ROAD	
RIVER, STREAM	
DGPS POINT WITH MSL LEVEL	
VILLAGE	
PIPE/CABLE RACK	
GREEN BELT	

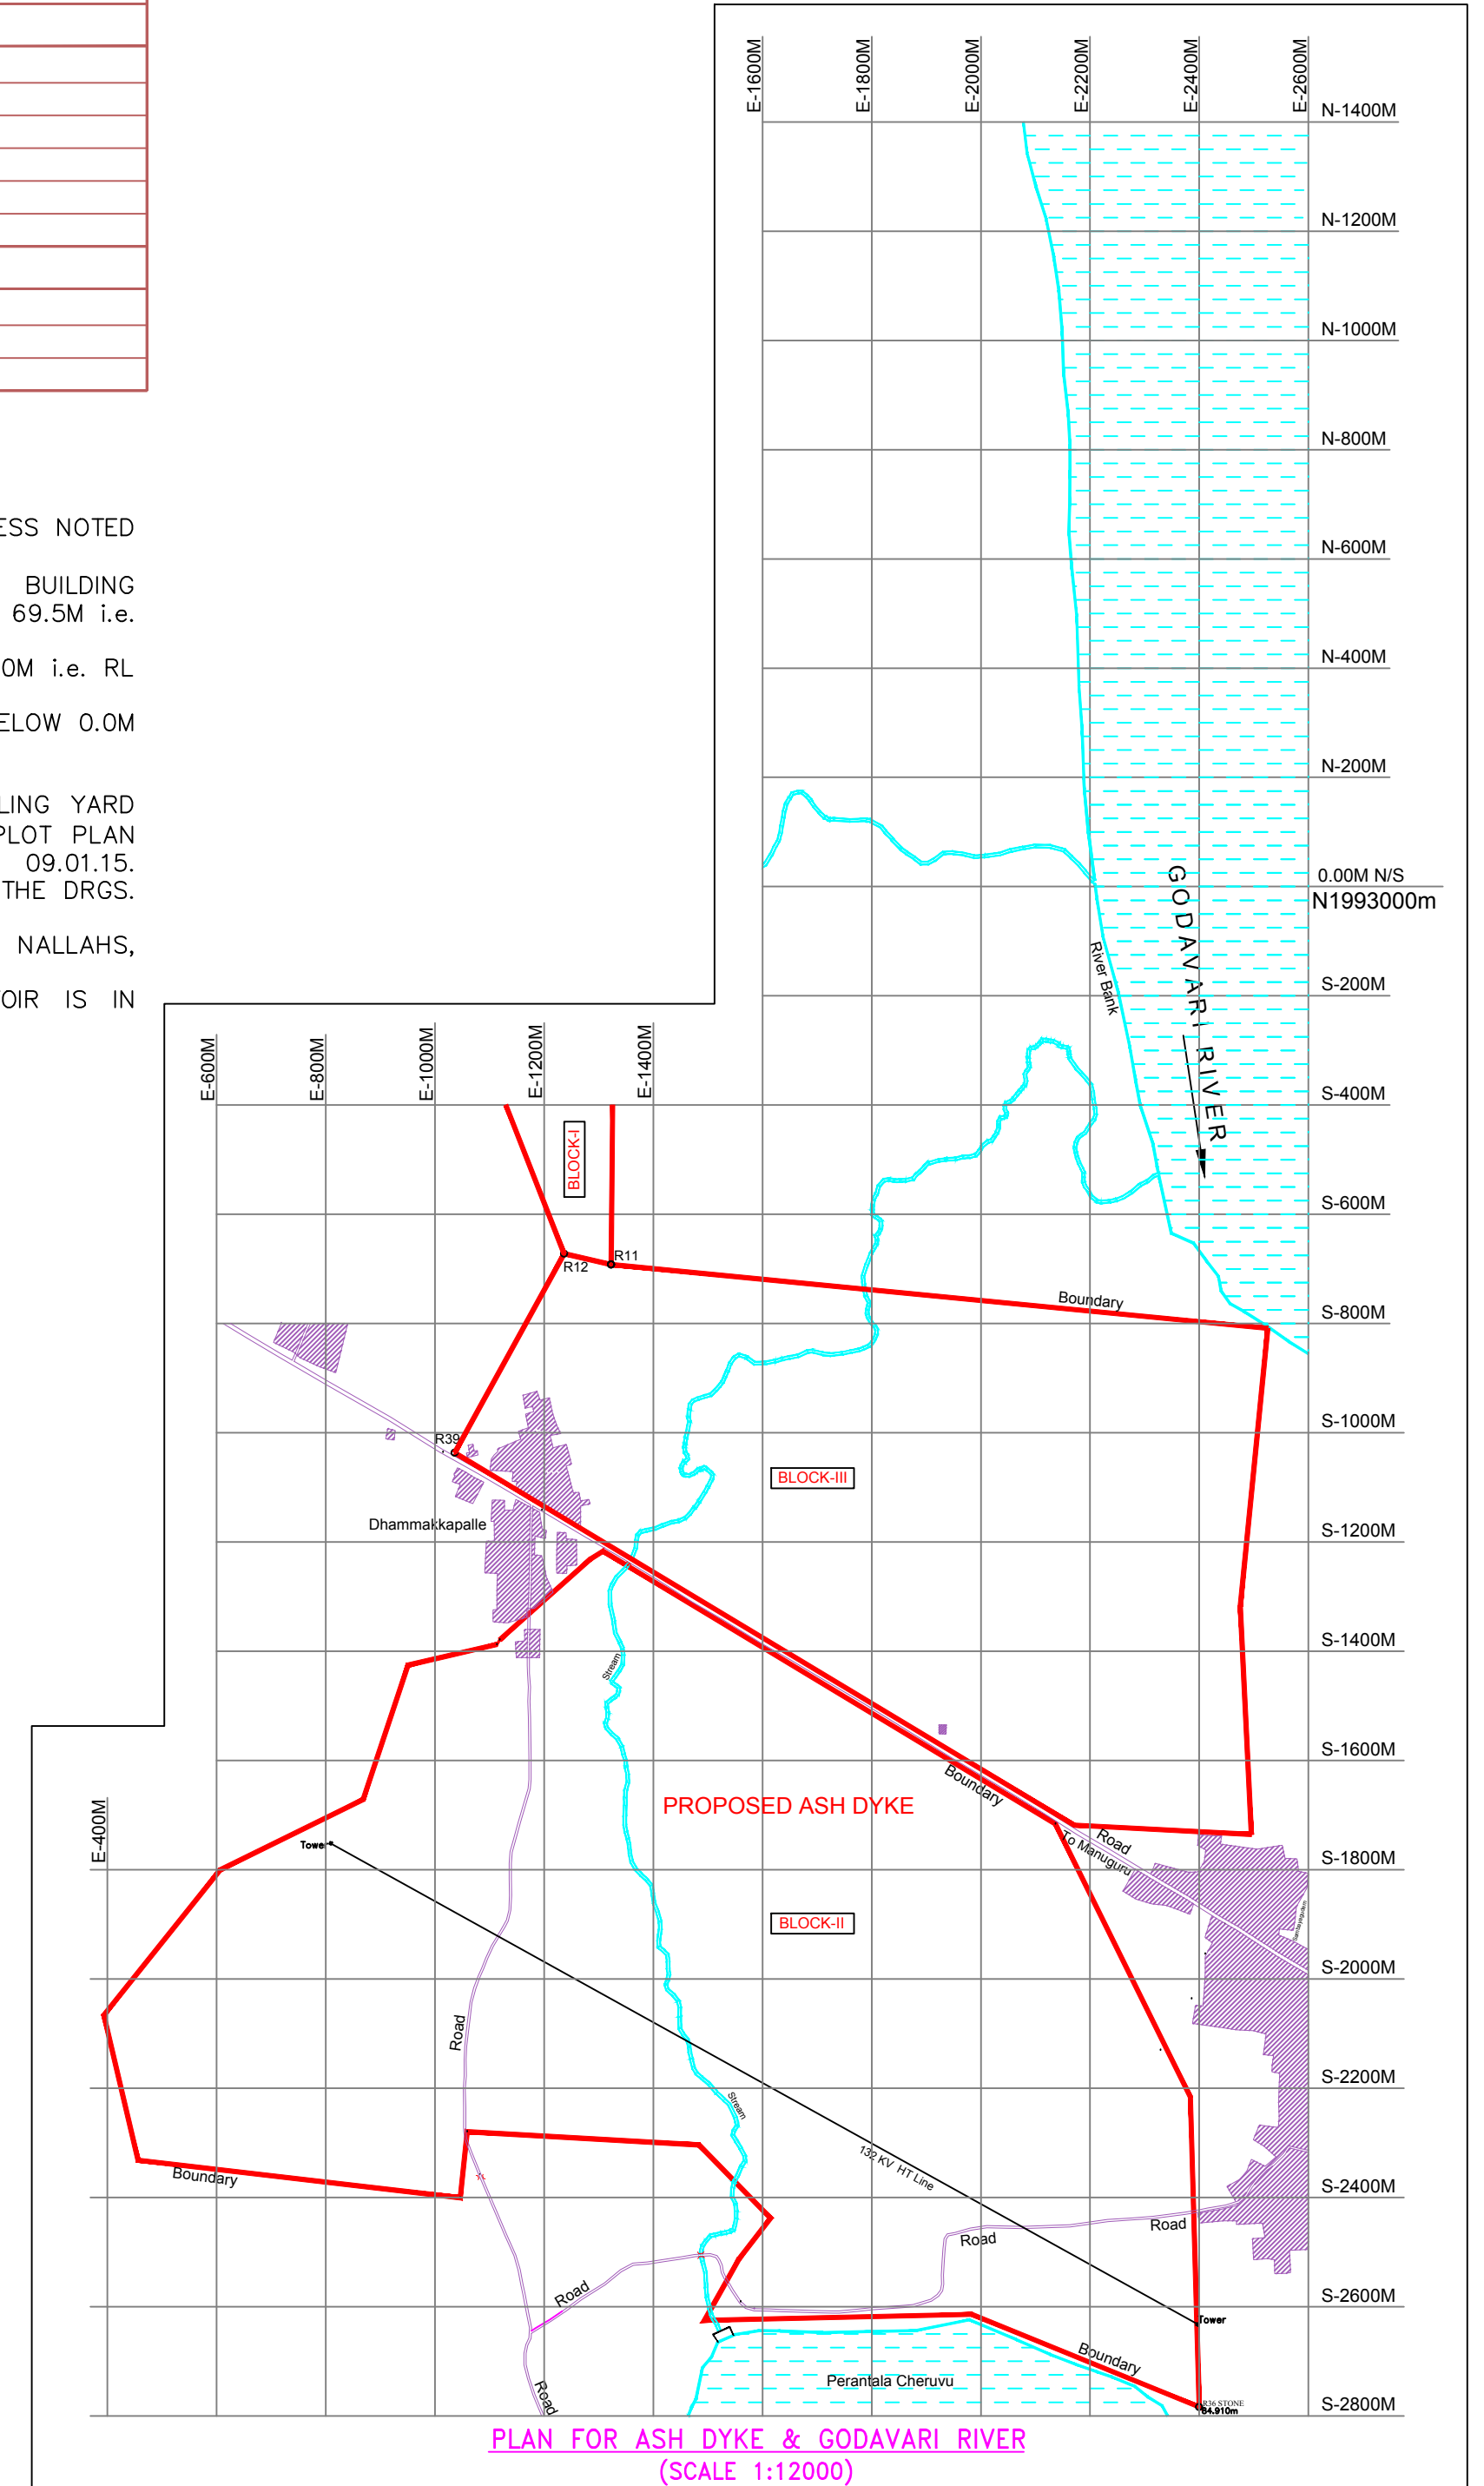

CUSTOMER		 TELANGANA STATE POWER GENERATION CO. LTD.			
CUSTOMER'S CONSULTANT					
 DESEIN		DESEIN PRIVATE LIMITED			
JOB No. 411		BHADRADRI TPS, UNITS # 1 TO 4 (4X270 MW), MANUGURU, KHAMMAM DISTRICT			
STATUS CONTRACT					
DISTRIBUTION		 BHARAT HEAVY ELECTRICALS LTD POWER SECTOR PROJECT ENGINEERING MANAGEMENT NITDA			
TO		DEPT CODE	NAME	SIGN	DATE
NO		M	DRN / RSN	-SD-	24.04.15
DATE			DESN / RSN	-SD-	24.04.15
ALTD			CHD / IAU/SPV	-SD-	24.04.15
CHD			APPD / IJ	-SD-	24.04.15
APPD					
1.	DRG. REVISED CONSIDERING DESIGN COMMITTEE VETER NO. MH/07/7 Dt. 20.04.15	TITLE PLOT PLAN			
2.	PACKING NO. 2.10.2.111. S.I. 52. S3.5.4.4. S.5.5.7. 6.1. 6.2 & 6.3 REDUCED				
3.	C.I. OF MAIN PLANT ROADS INCORPORATED.				
4.	STORAGE SITES SHOWN AS FACILITY NO. 6.5.				
5.	PACKETES S.I. 5.4 & 5.5 SHOWN AS Hb FOR ALL UNITS.				
7.	ACR PUMPS ACCOMMODATED IN COWPL.				
14	15				