

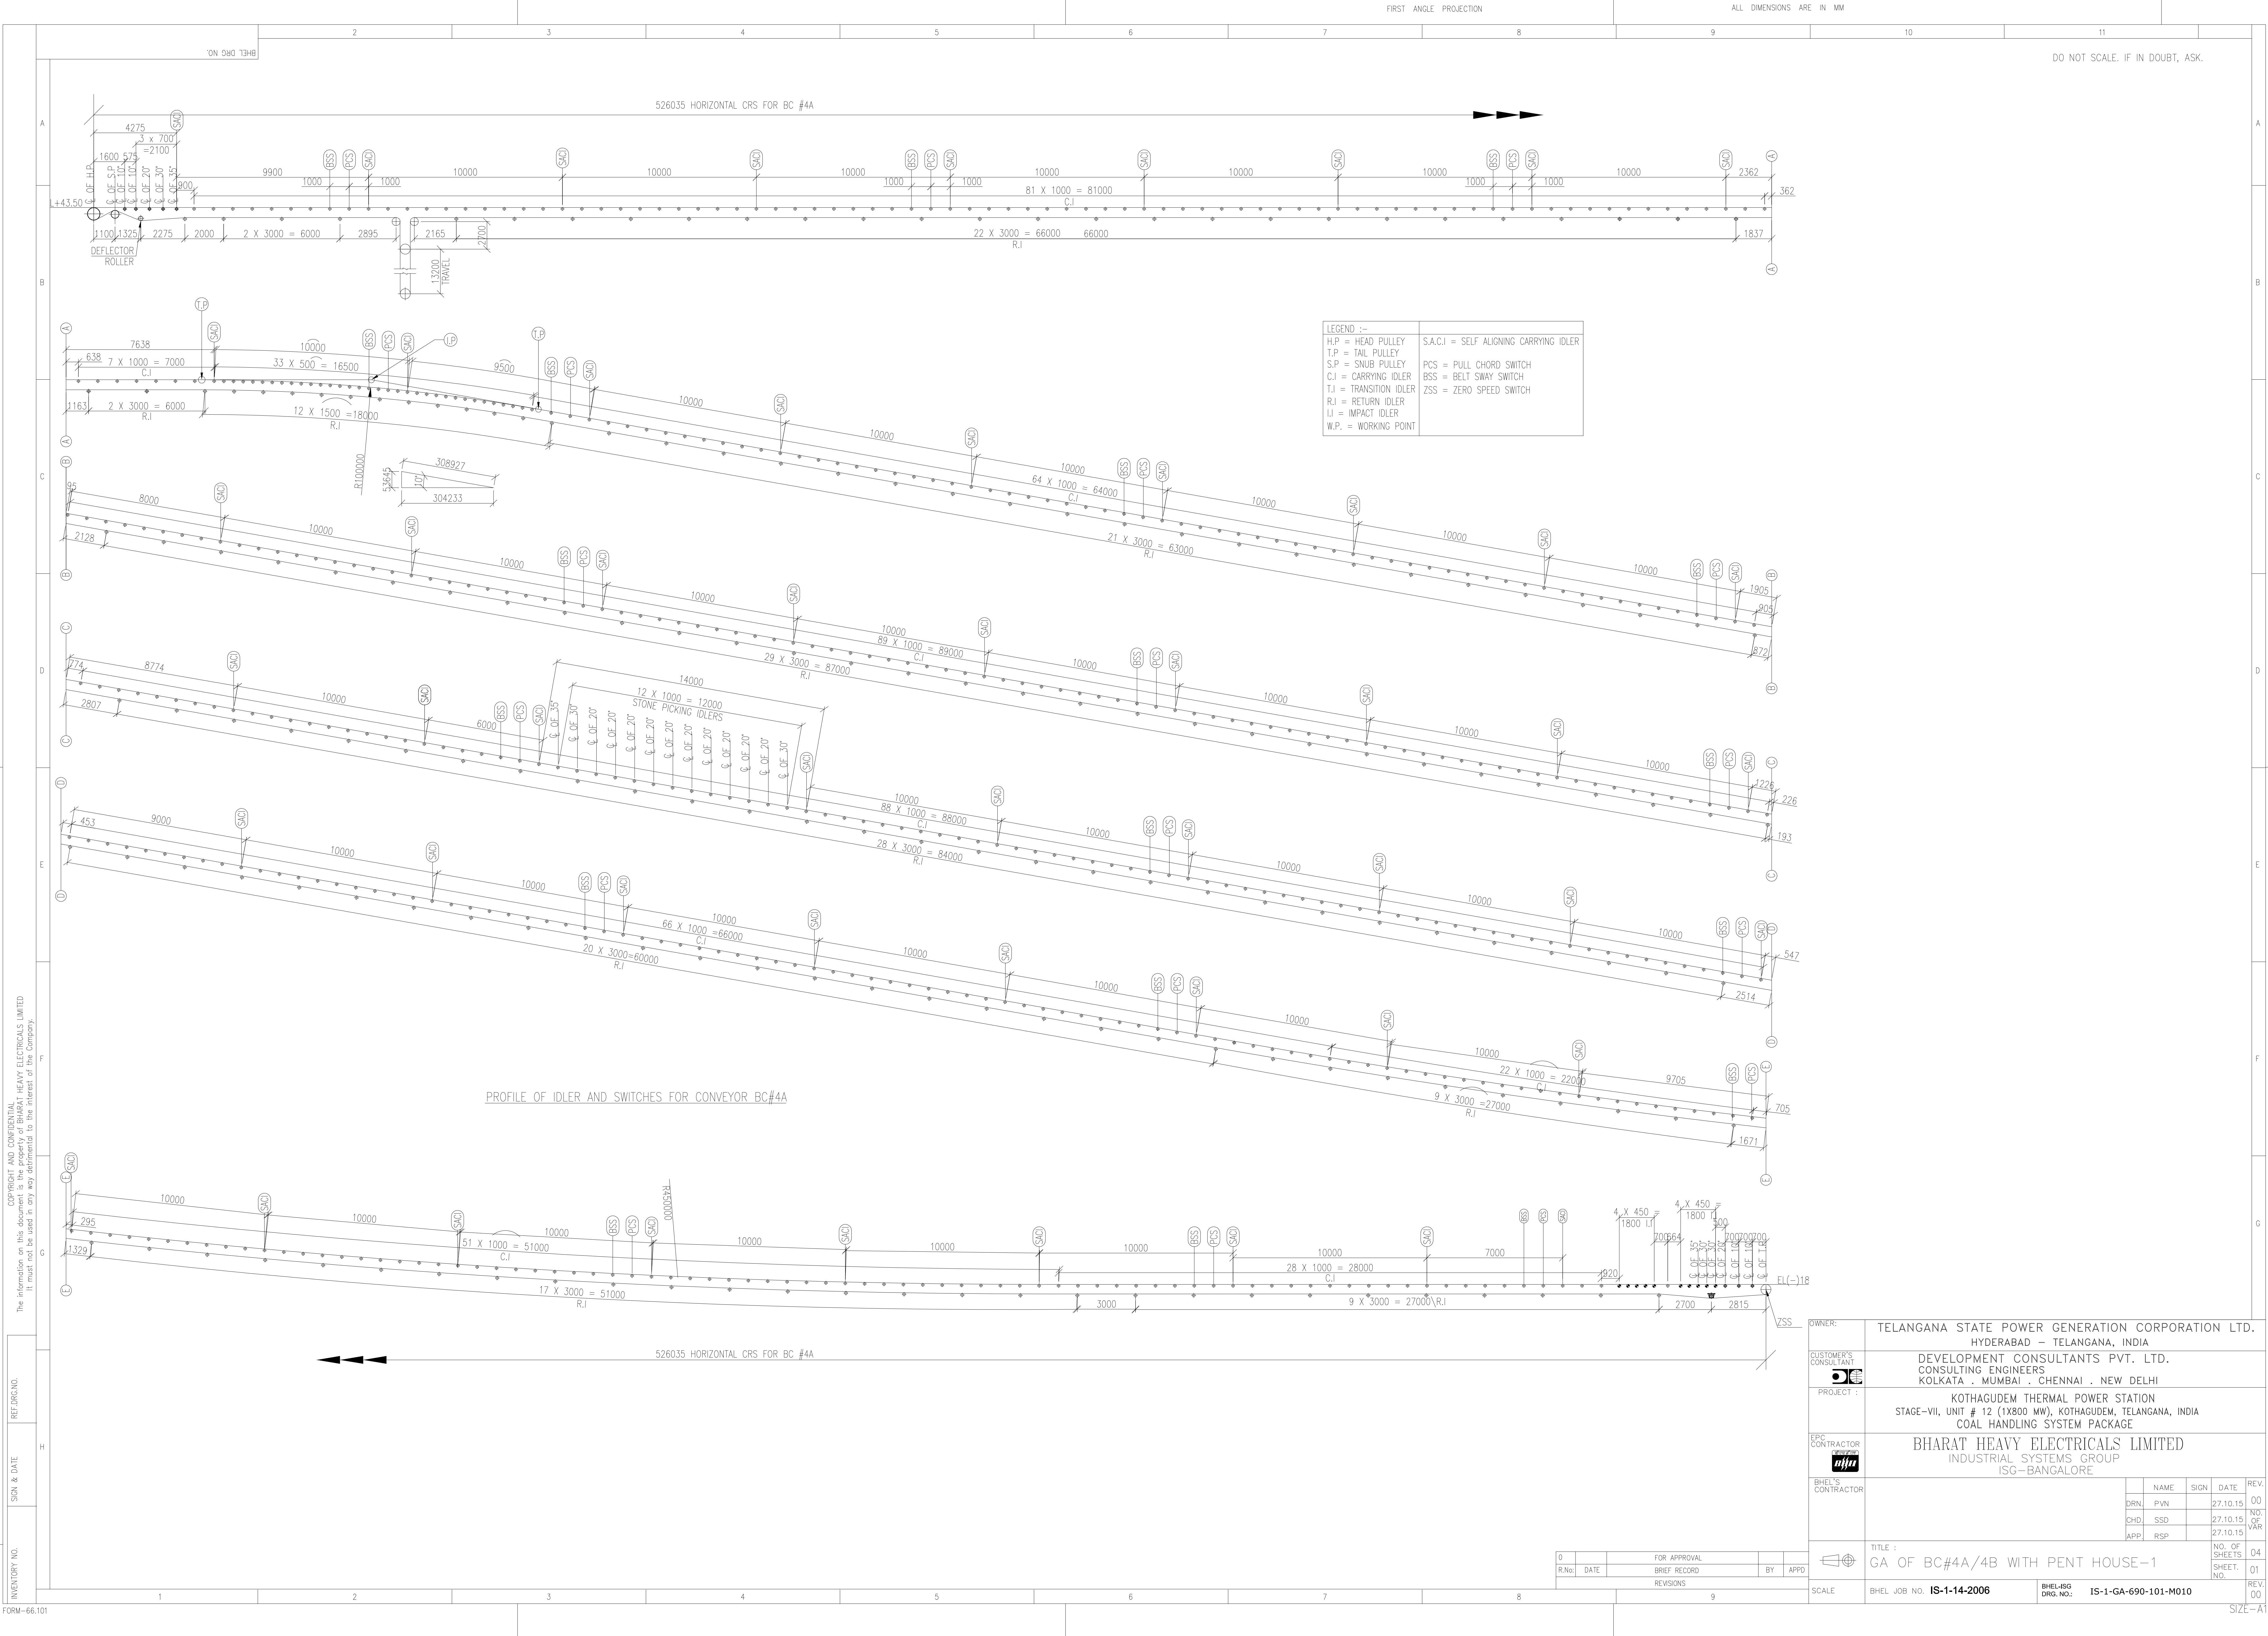




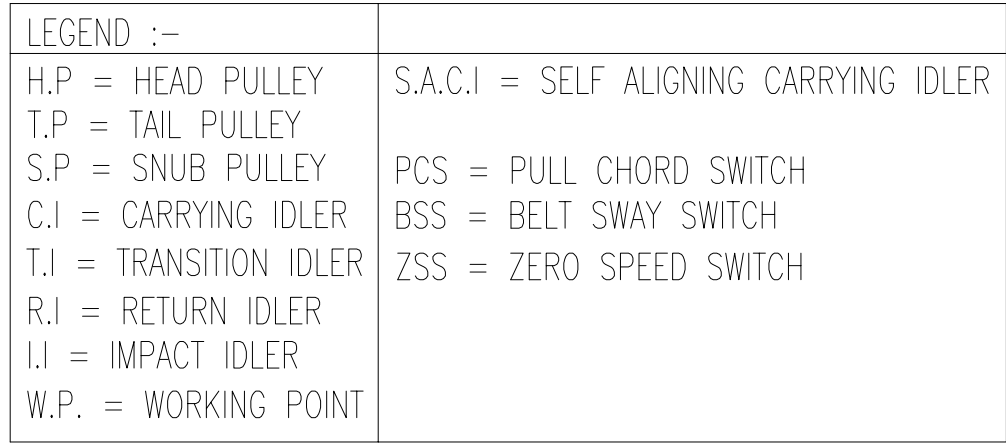


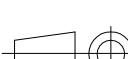

PROFILE OF IDLER AND SWITCHES FOR CONVEYOR BC#4B





527135 HORIZONTAL CRS FOR BC #4B

OWNER:		TELANGANA STATE POWER GENERATION CORPORATION LTD.				
		HYDERABAD – TELANGANA, INDIA				
CUSTOMER'S CONSULTANT:		DEVELOPMENT CONSULTANTS PVT. LTD.				
		CONSULTING ENGINEERS				
PROJECT :		KOLKATA . MUMBAI . CHENNAI . NEW DELHI				
		KOTHAGUDEM THERMAL POWER STATION				
		STAGE-VII, UNIT # 12 (1X800 MW), KOTHAGUDEM, TELANGANA, INDIA				
		COAL HANDLING SYSTEM PACKAGE				
EPC CONTRACTOR		BHARAT HEAVY ELECTRICALS LIMITED				
		INDUSTRIAL SYSTEMS GROUP				
		ISG-BANGALORE				
BHEL'S CONTRACTOR			NAME	SIGN	DATE	REV
		DRN	PVN		27.10.15	00
		CHD	SSD		27.10.15	NO OF
		APP	RSP		27.10.15	VAR
		TITLE :			NO. OF SHEETS	04
		GA OF BC#4A/4B WITH PENT HOUSE-1			SHEET.	02
					NO.	
SCALE	BHEL JOB NO. IS-1-14-2006	BHEL-ISO DRG. NO.	IS-1-GA-690-101-M010			REV
						00

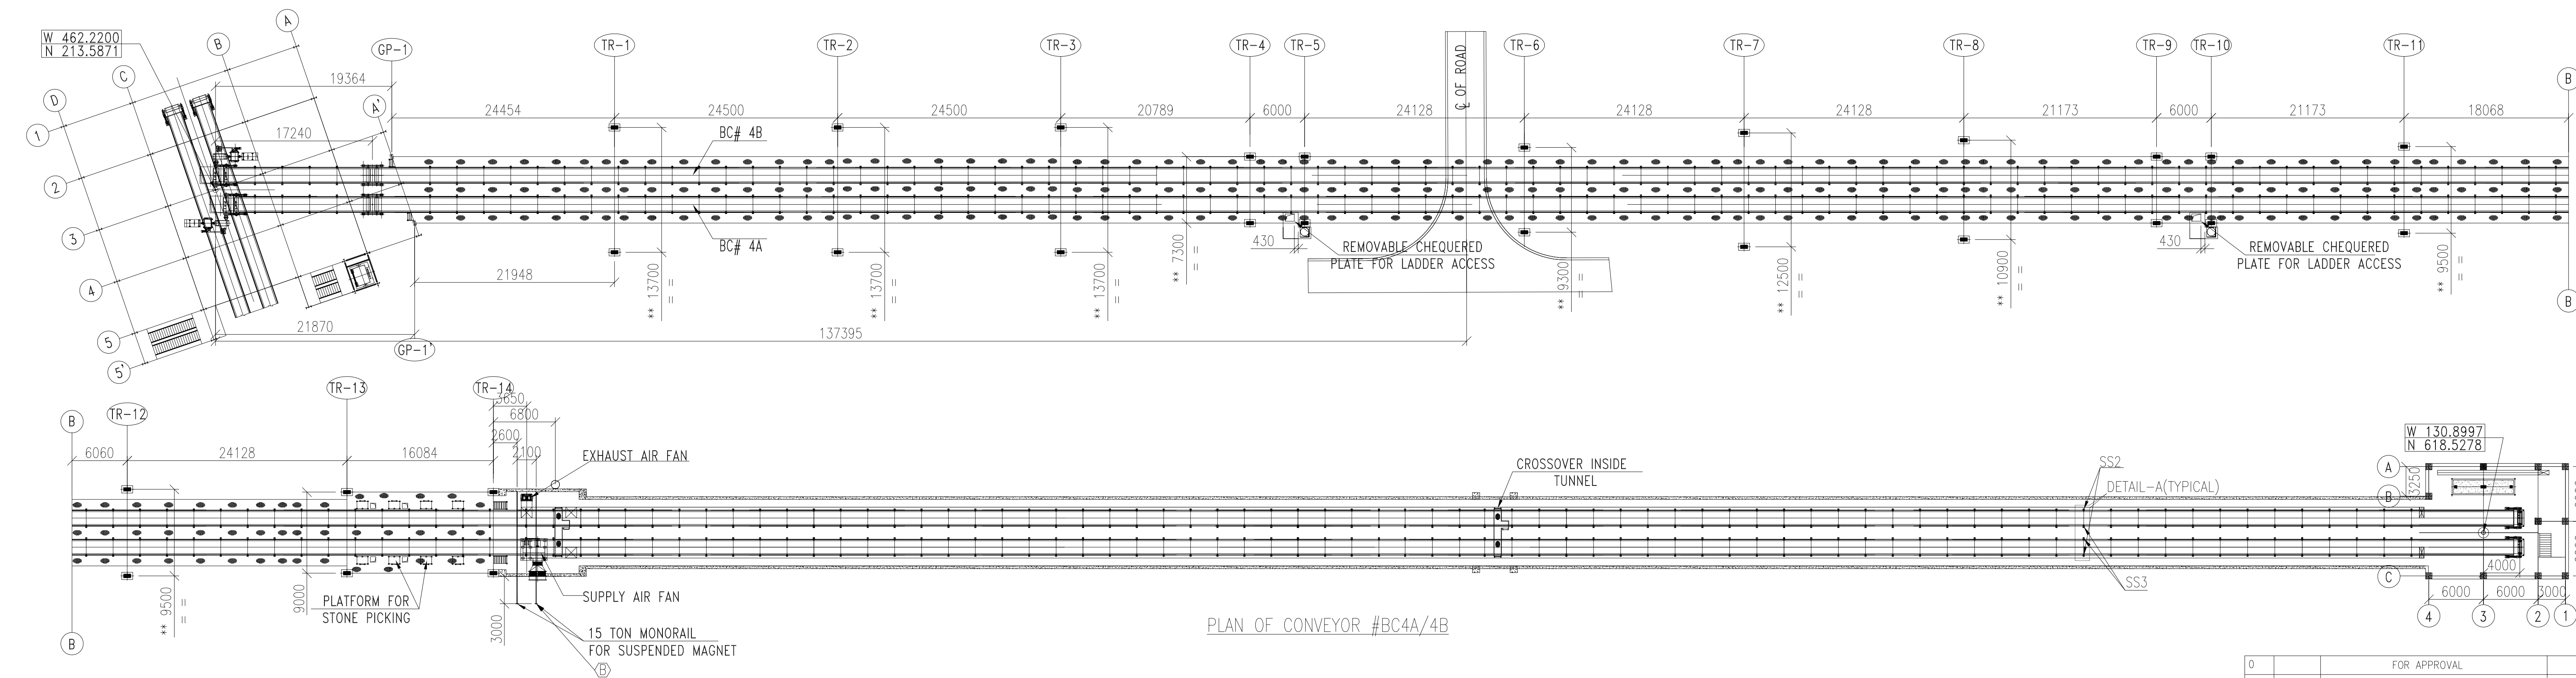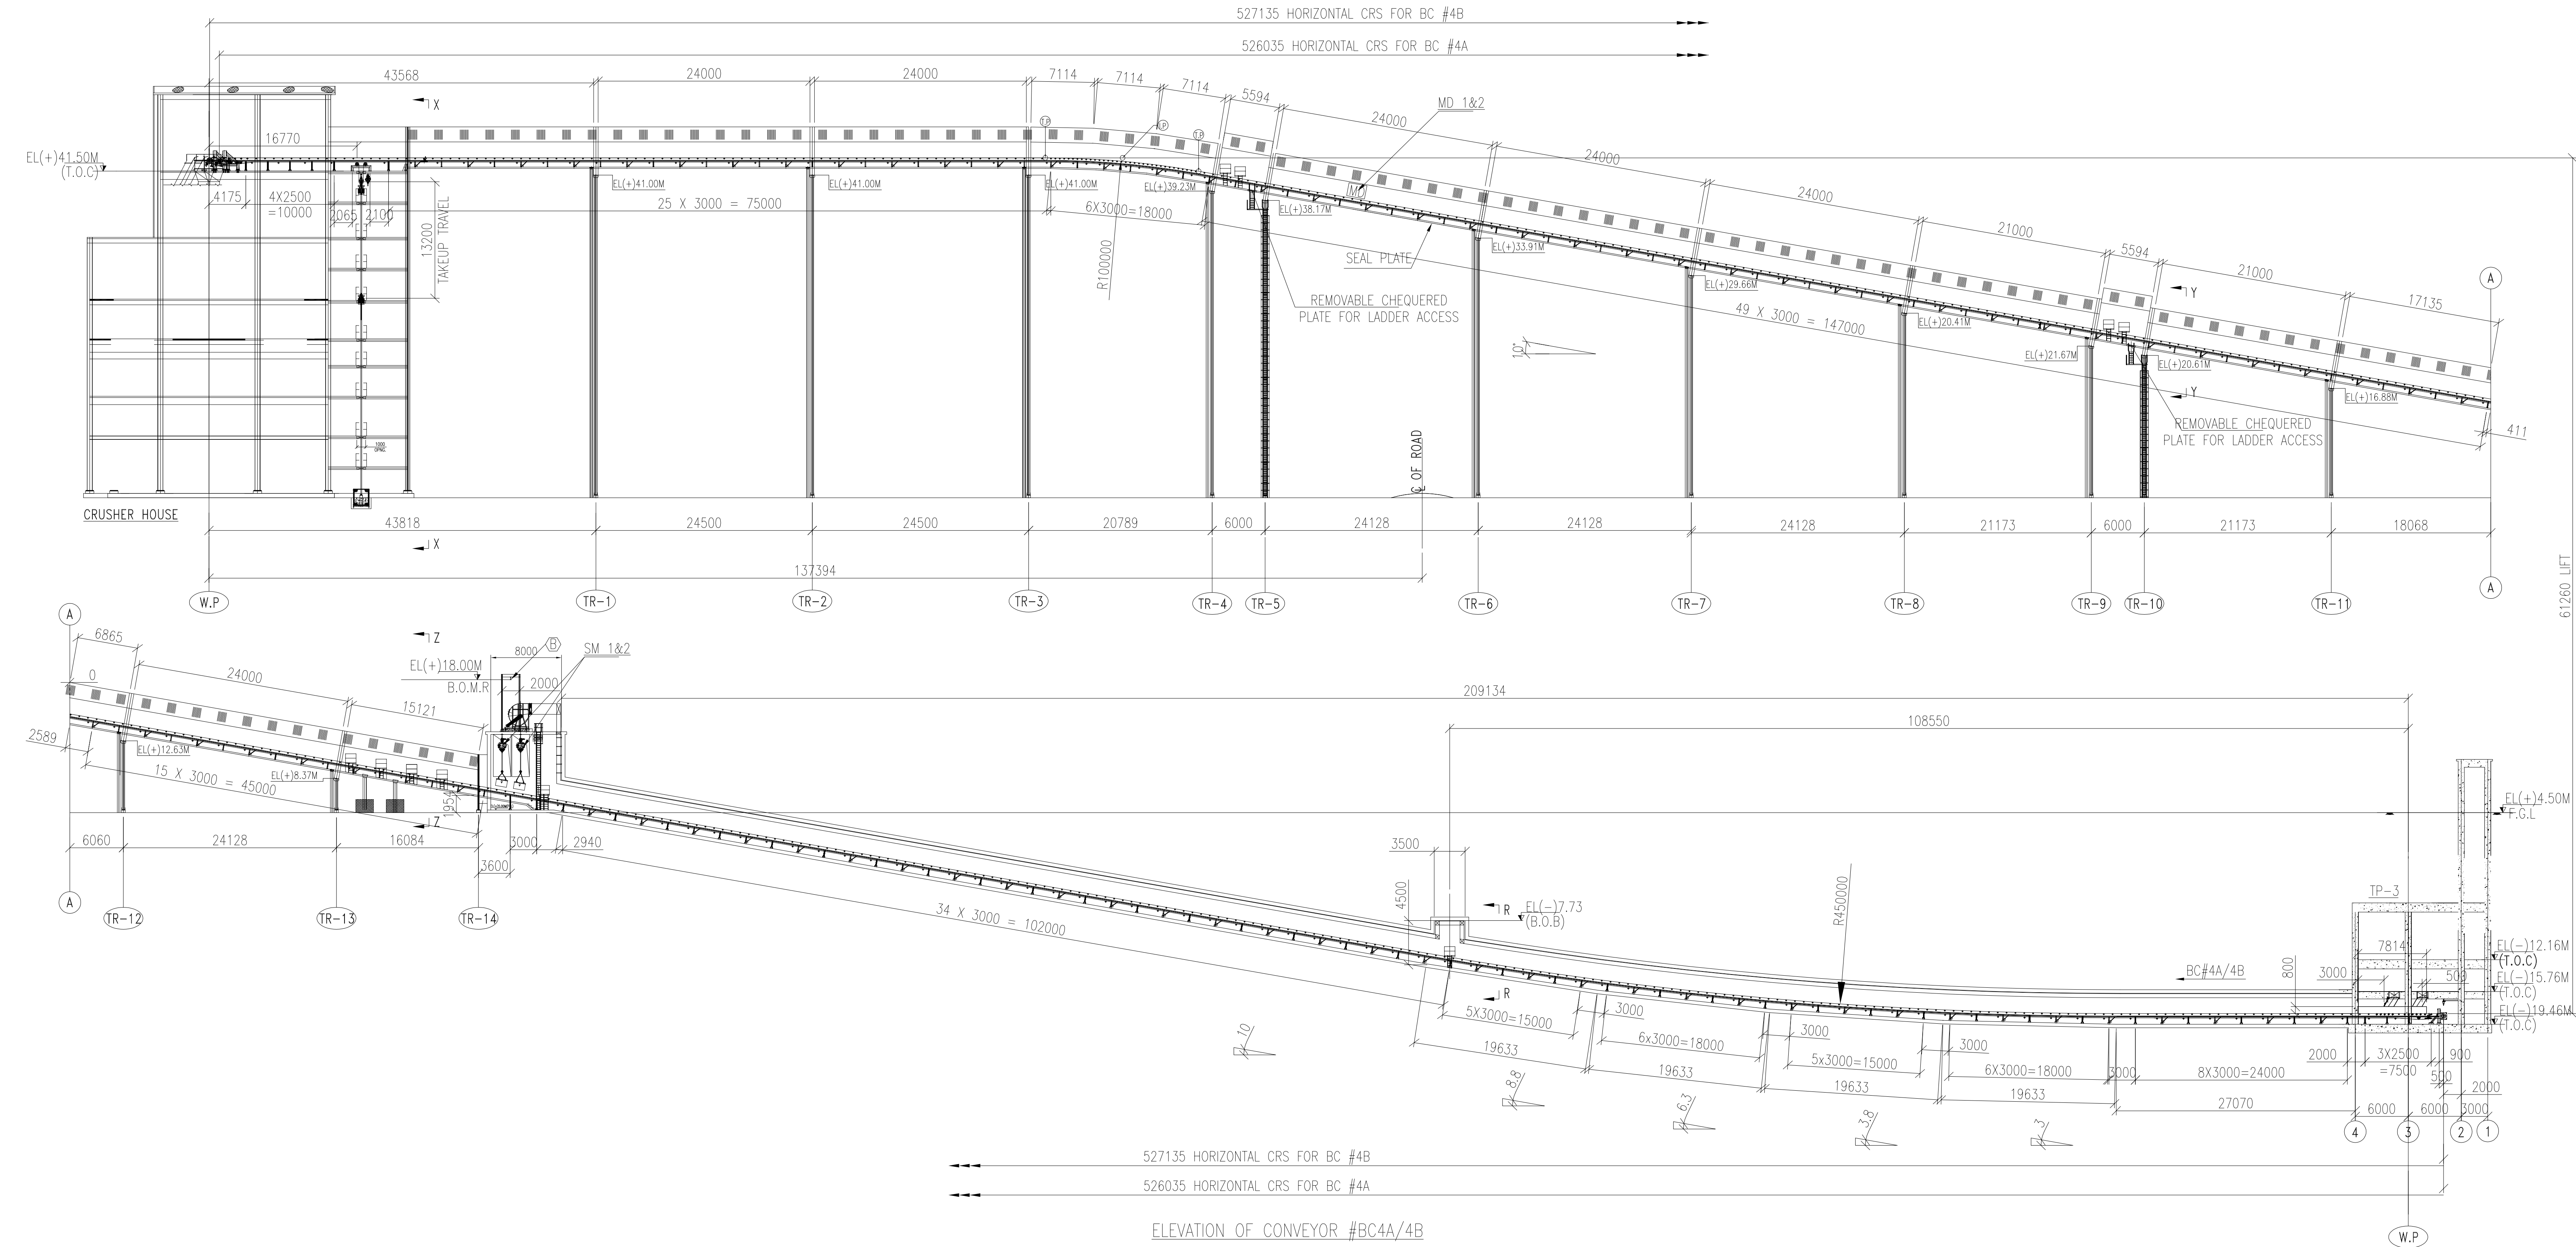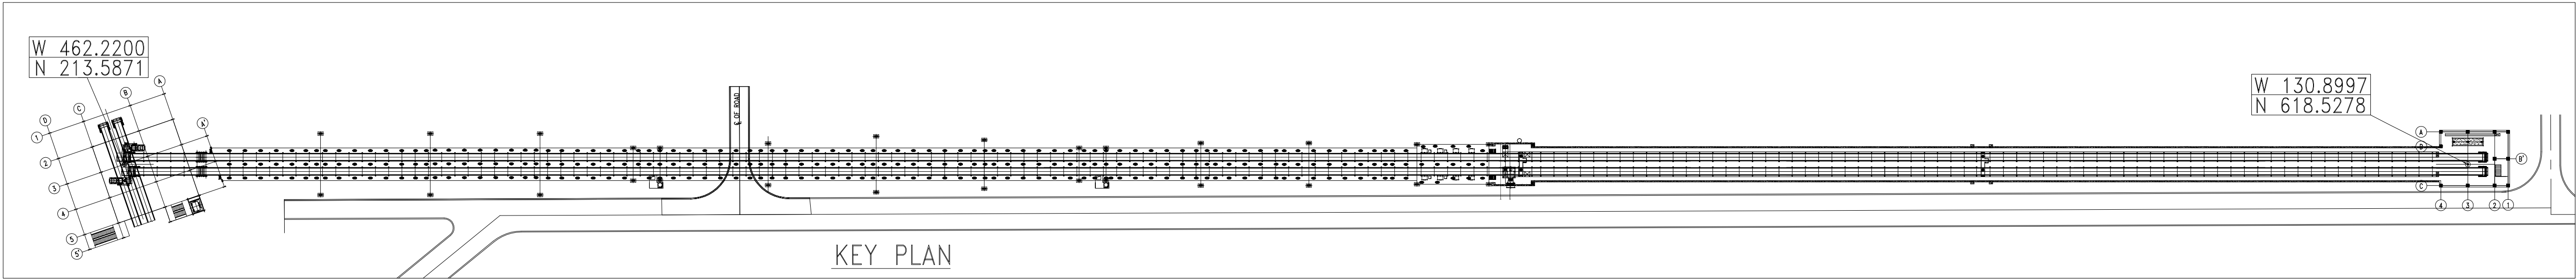

D	FOR APPROVAL	BY	APPD
R.No	DATE	BRIEF RECORD	REVISIONS

OWNER:		TELANGANA STATE POWER GENERATION CORPORATION LTD. HYDERABAD – TELANGANA, INDIA				
CUSTOMER'S CONSULTANT		DEVELOPMENT CONSULTANTS PVT. LTD. CONSULTING ENGINEERS KOLKATA . MUMBAI . CHENNAI . NEW DELHI				
PROJECT :		KOTHAGUDEM THERMAL POWER STATION STAGE-VII, UNIT # 12 (1X800 MW), KOTHAGUDEM, TELANGANA, INDIA COAL HANDLING SYSTEM PACKAGE				
EPC CONTRACTOR		BHARAT HEAVY ELECTRICALS LIMITED INDUSTRIAL SYSTEMS GROUP ISG-BANGALORE				
BHEL'S CONTRACTOR			NAME	SIGN	DATE	REV.
		DRN.	PVN		27.10.15	00
		CHD	SSD		27.10.15	NO. OF VARI
		APP	RSP		27.10.15	
TITLE :					NO. OF SHEETS	04
		GA OF BC#4A/4B WITH PENT HOUSE-1			SHEET. NO.	03
SCALE		BHEL JOB NO. IS-1-14-2006		BHEL-ISG DRG. NO. IS-1-GA-690-101-M010		REV. 00

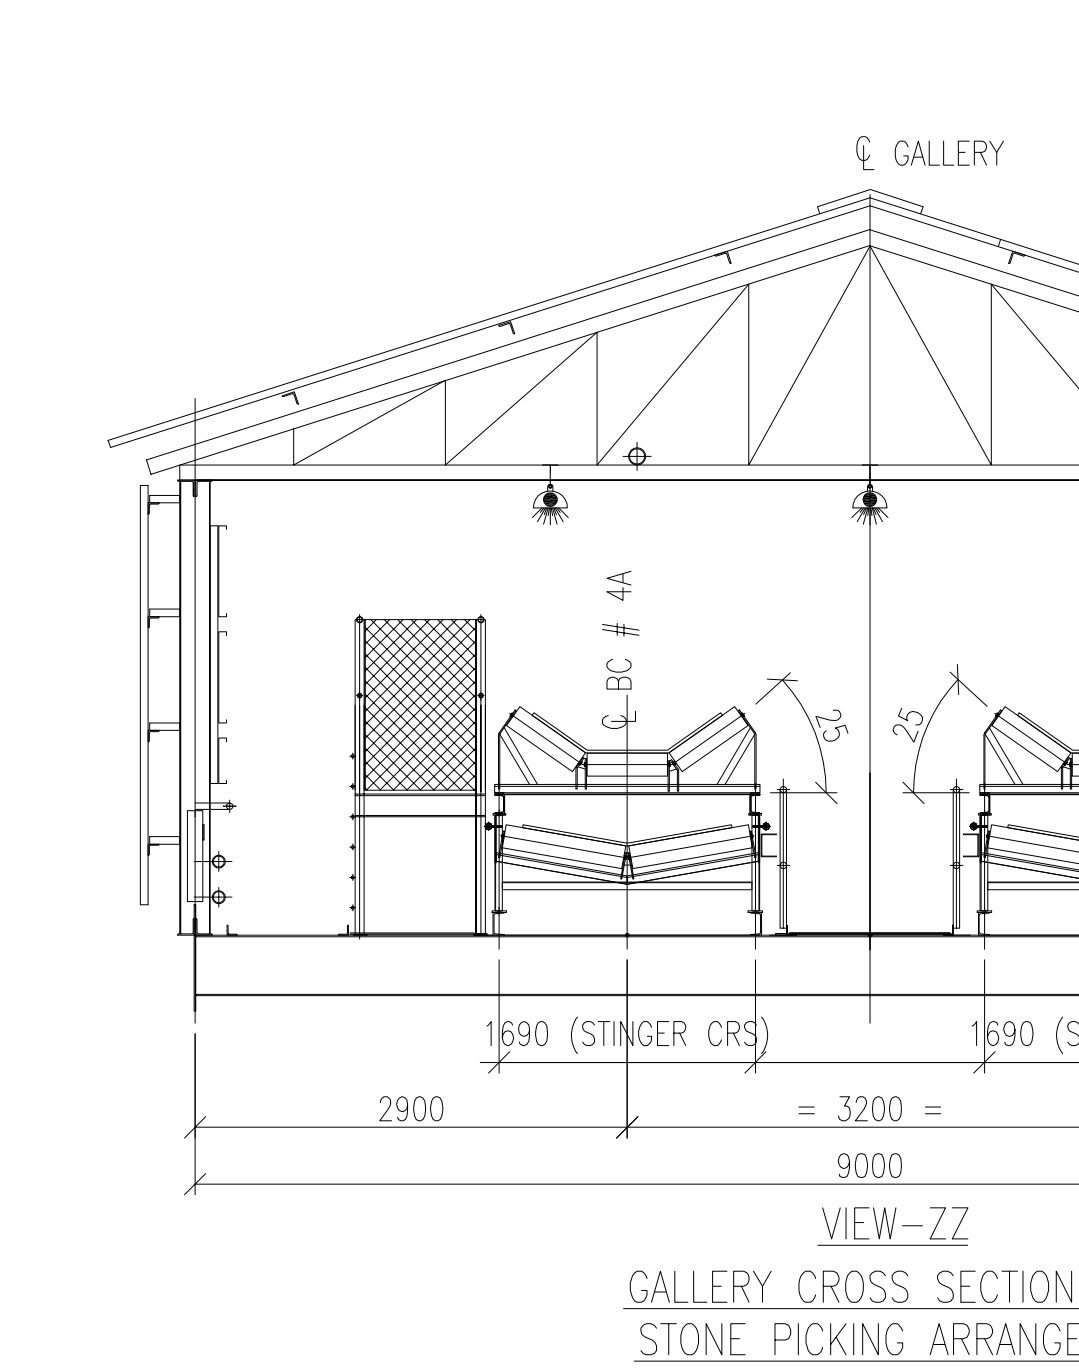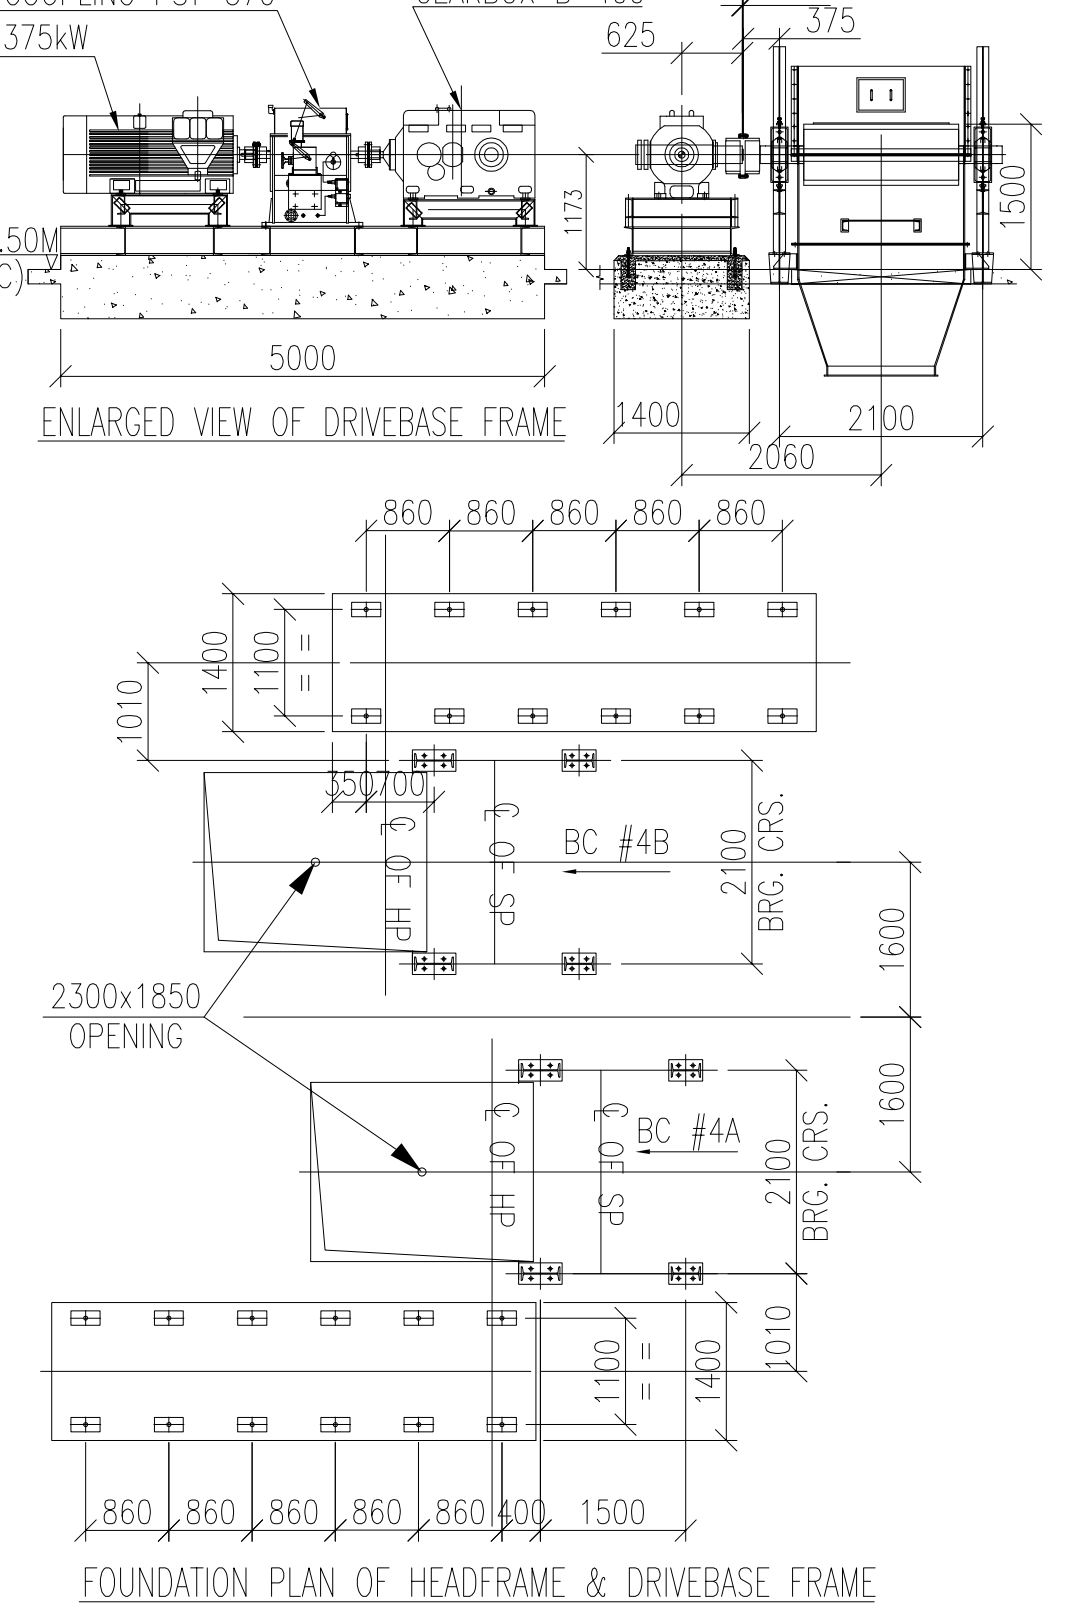
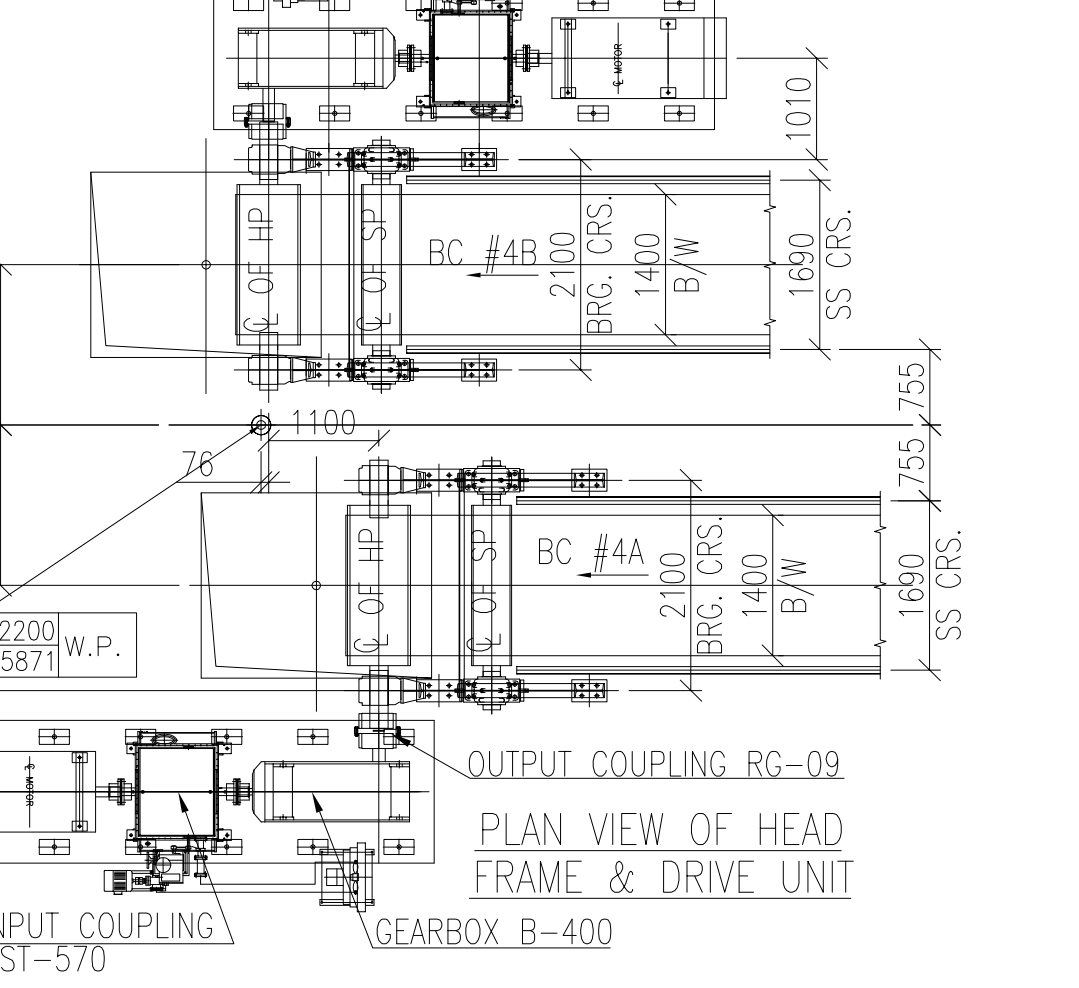
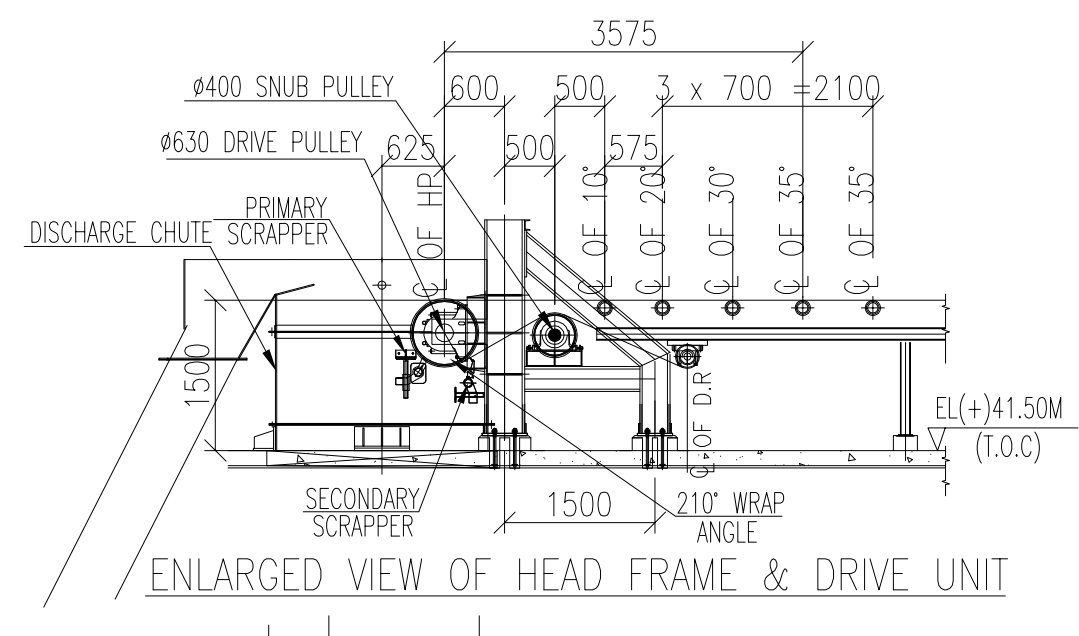



Equipment Load Data per footing (in Tonnes)			
BC #4A/4B			
		Short post	
Footing	Marking	SS2	SS3
No of Footing		150	150
Dead Load	DL	0.6	0.6
Live Load	LL	0.2	0.2
Bell Pull	Hx(Starting)	0.35	0.35
	Hx(Running)	0.3	0.3
	Vy (Starting)	—	—
	Vy (Running)	—	—

*NOTES(FOR LOAD DATA DIRECTION):

1: IN VERTICAL DIRECTION SYMBOL -VE IMPLIES UPWARD FORCE AND +VE IMPLIES DOWNWARD FORCE

2: IN HORIZONTAL DIRECTION SYMBOL -VE IMPLIES FORCE TOWARDS CONVEYOR HEAD END AND +VE IMPLIES FORCE TOWARDS CONVEYOR TAIL END

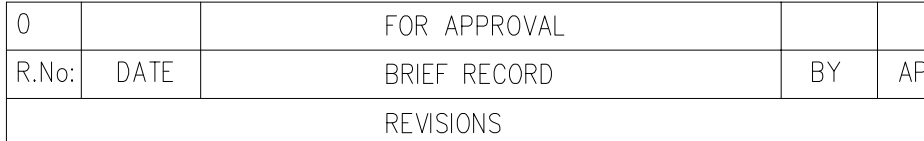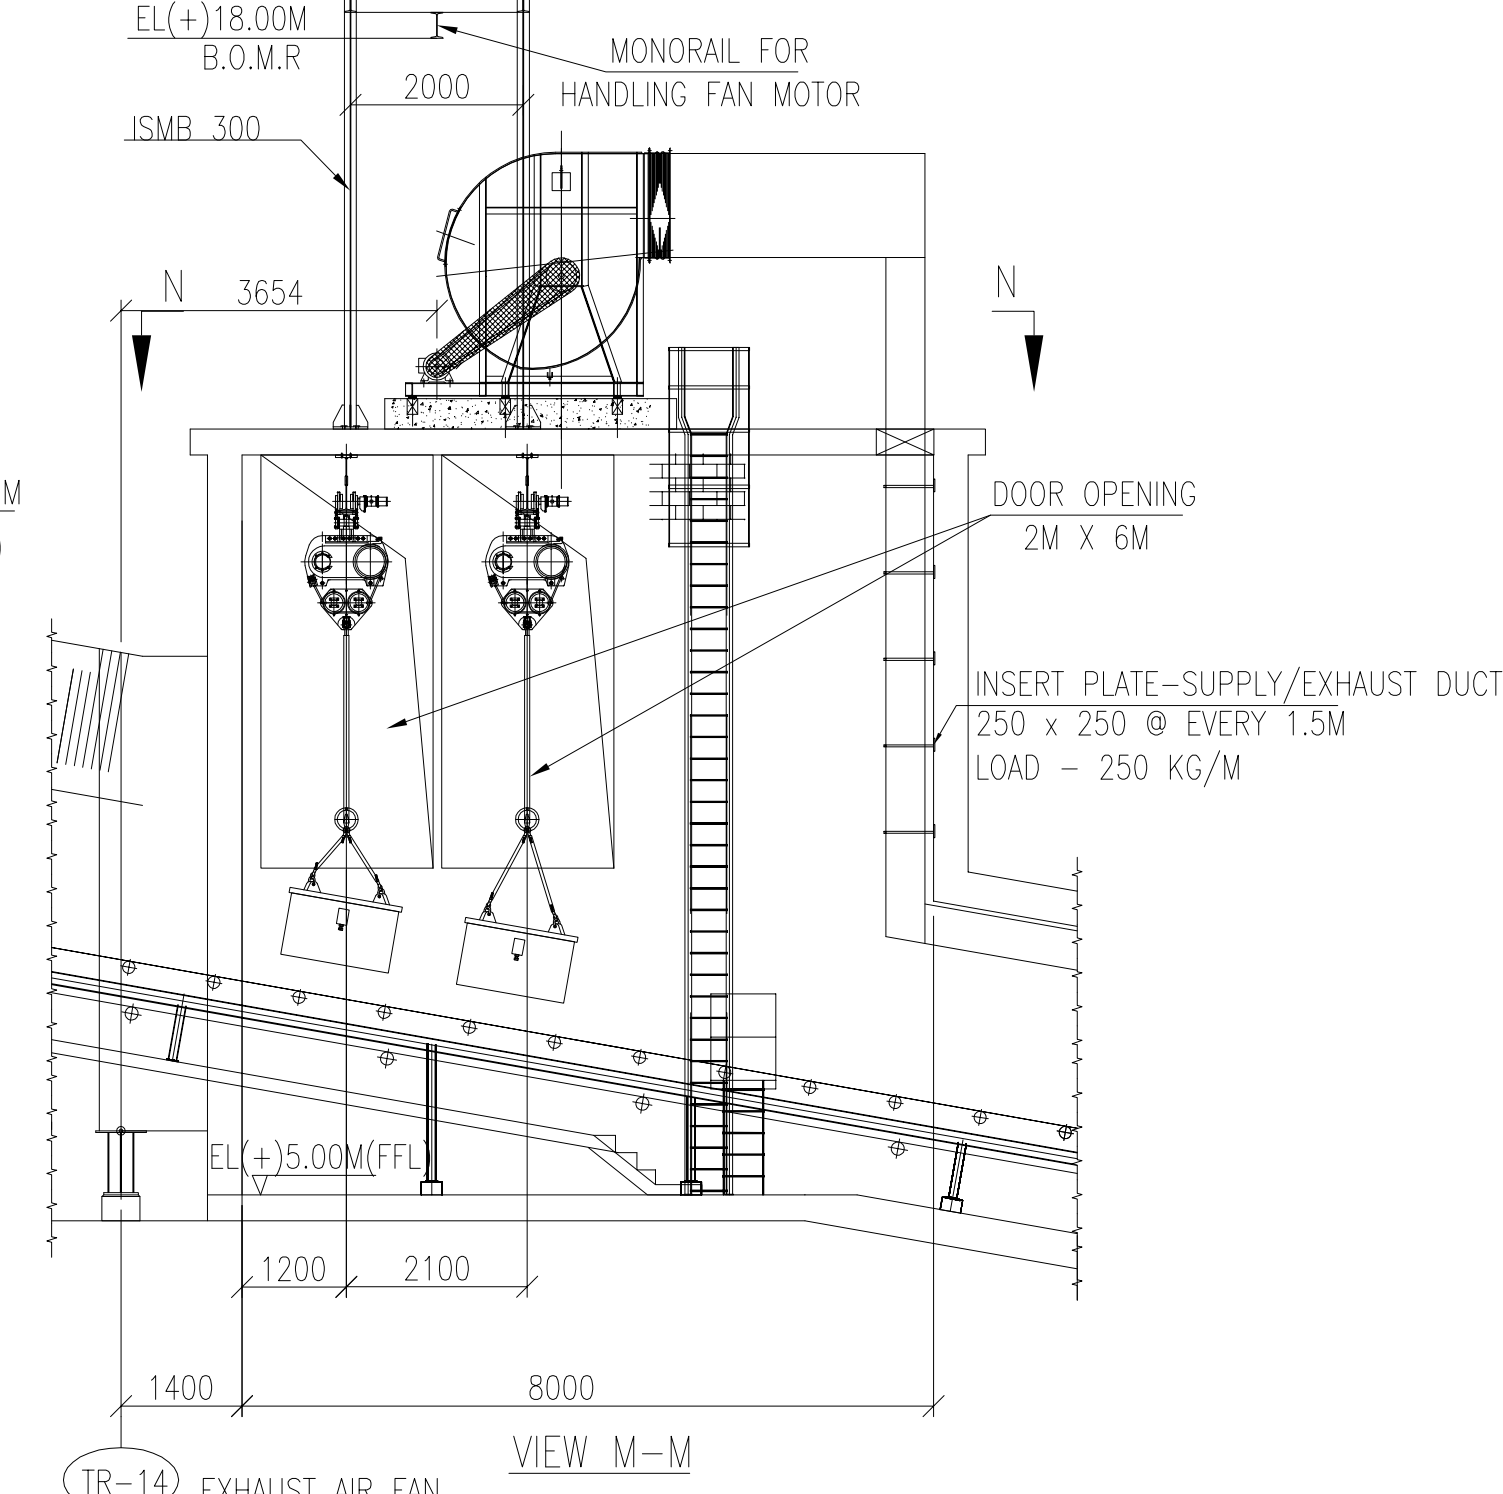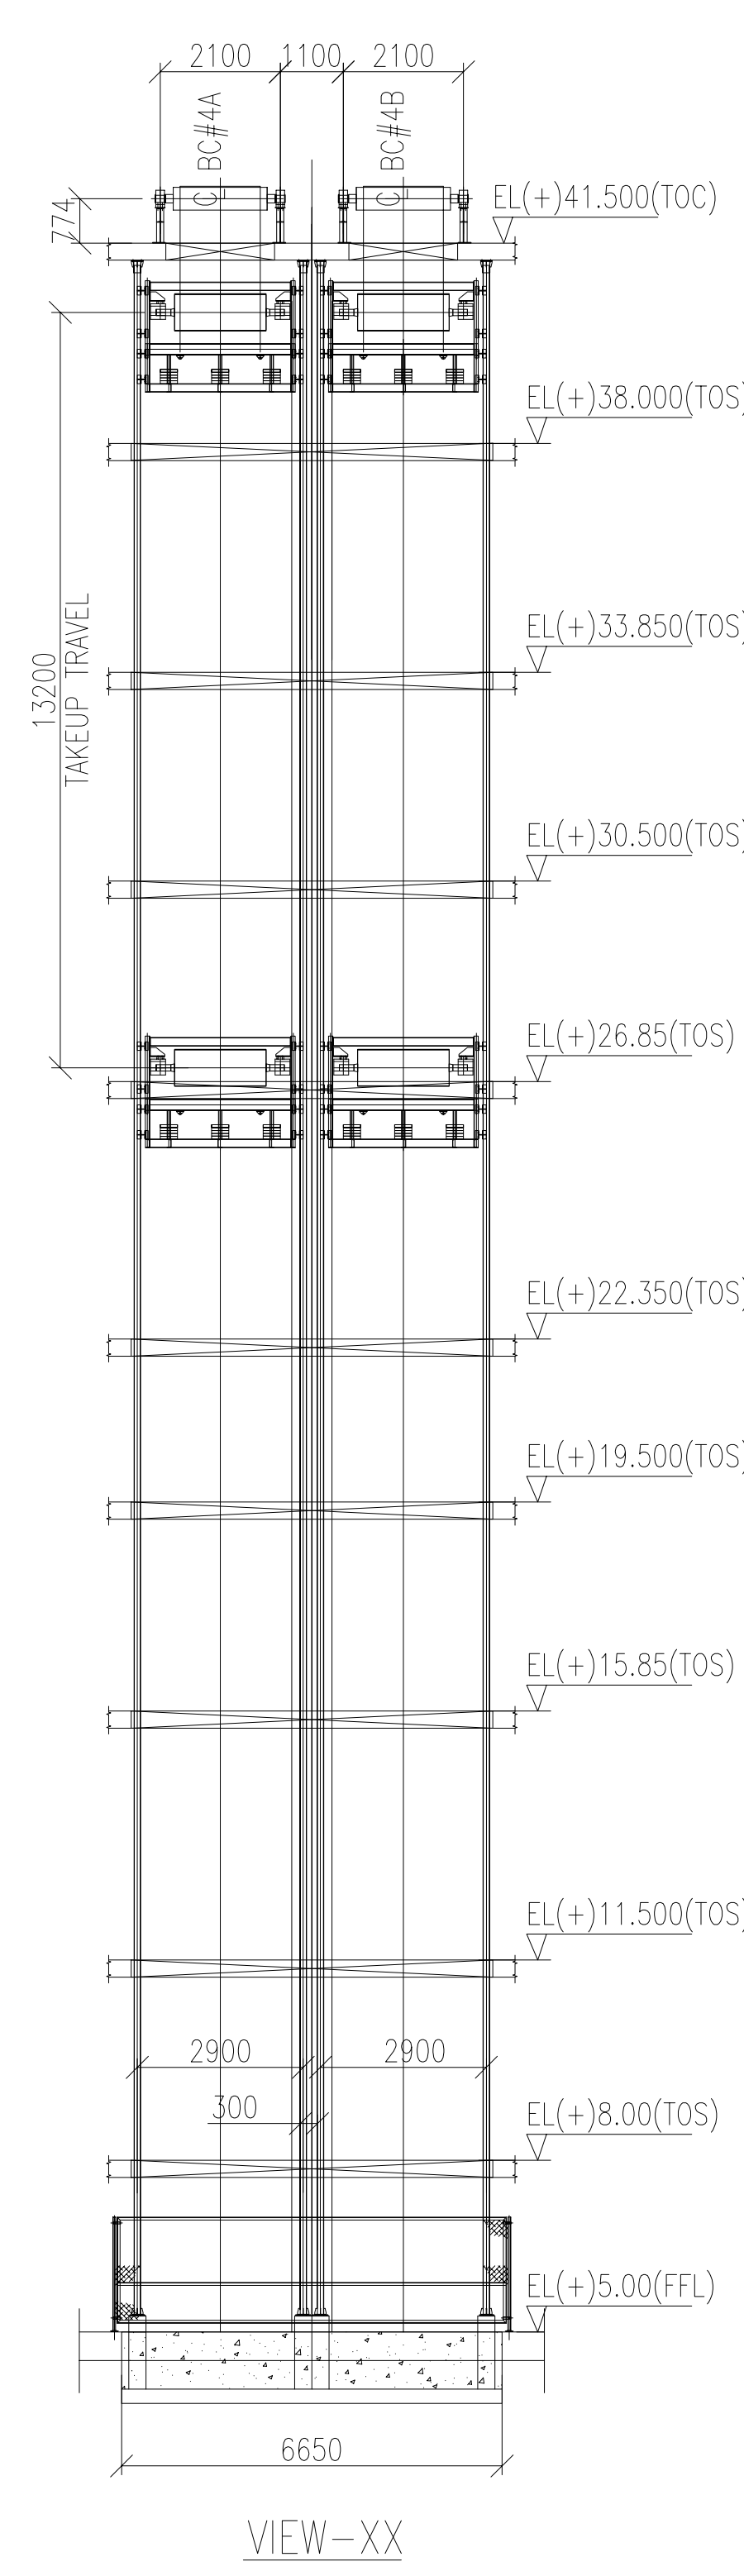

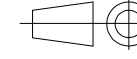OWNER:		TELANGANA STATE POWER GENERATION CORPORATION LTD.				
		HYDERABAD - TELANGANA, INDIA				
CUSTOMER'S CONSULTANT		DEVELOPMENT CONSULTANTS PVT. LTD. CONSULTING ENGINEERS KOLKATA . MUMBAI . CHENNAI . NEW DELHI				
PROJECT :		KOTHAGUDEM THERMAL POWER STATION STAGE-VII, UNIT # 12 (1X800 MW), KOTHAGUDEM, TELANGANA, INDIA COAL HANDLING SYSTEM PACKAGE				
EPC CONTRACTOR		BHARAT HEAVY ELECTRICALS LIMITED INDUSTRIAL SYSTEMS GROUP ISG-BANGALORE				
BHEL'S CONTRACTOR			NAME	SIGN	DATE	REV
		DRN.	PVN		27.10.15	00
		CHD	SSD		27.10.15	NO OF
		APP	RSP		27.10.15	VARS
TITLE :						
		GA OF BC#4A/4B WITH PENT HOUSE-1				04
SCALE	BHEL JOB NO. IS-1-14-2006	BHEL-ISO DRG. NO.	IS-1-GA-690-101-M010			REV 04