

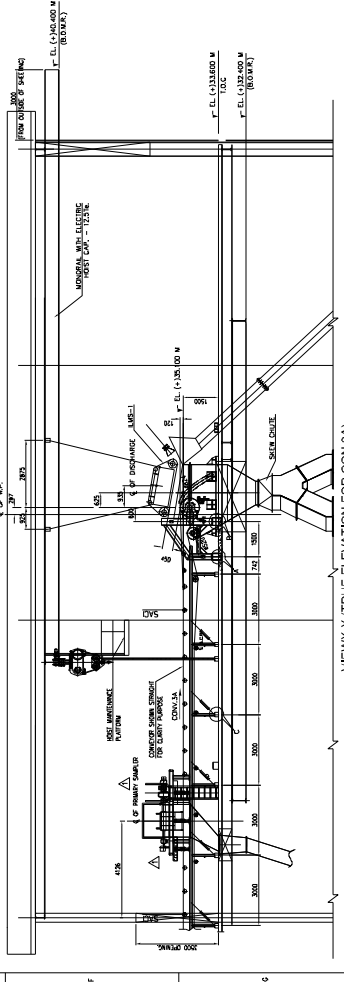
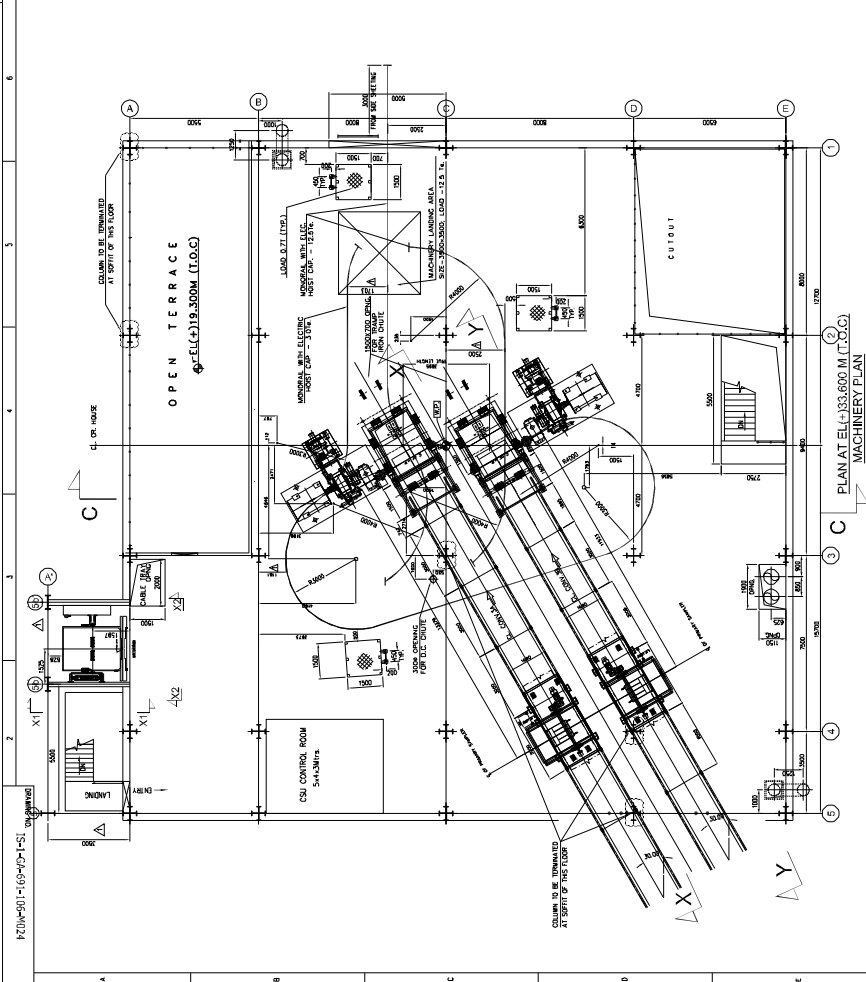


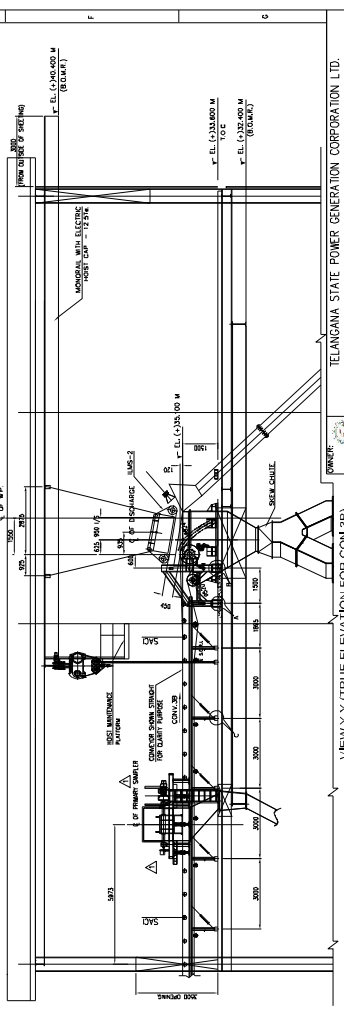

REVISIONS	DATE	BY	APPD
1	15-11-2017	15-11-2017	15-11-2017

REVISIONS	DATE	BY	APPD
1	15-11-2017	15-11-2017	15-11-2017

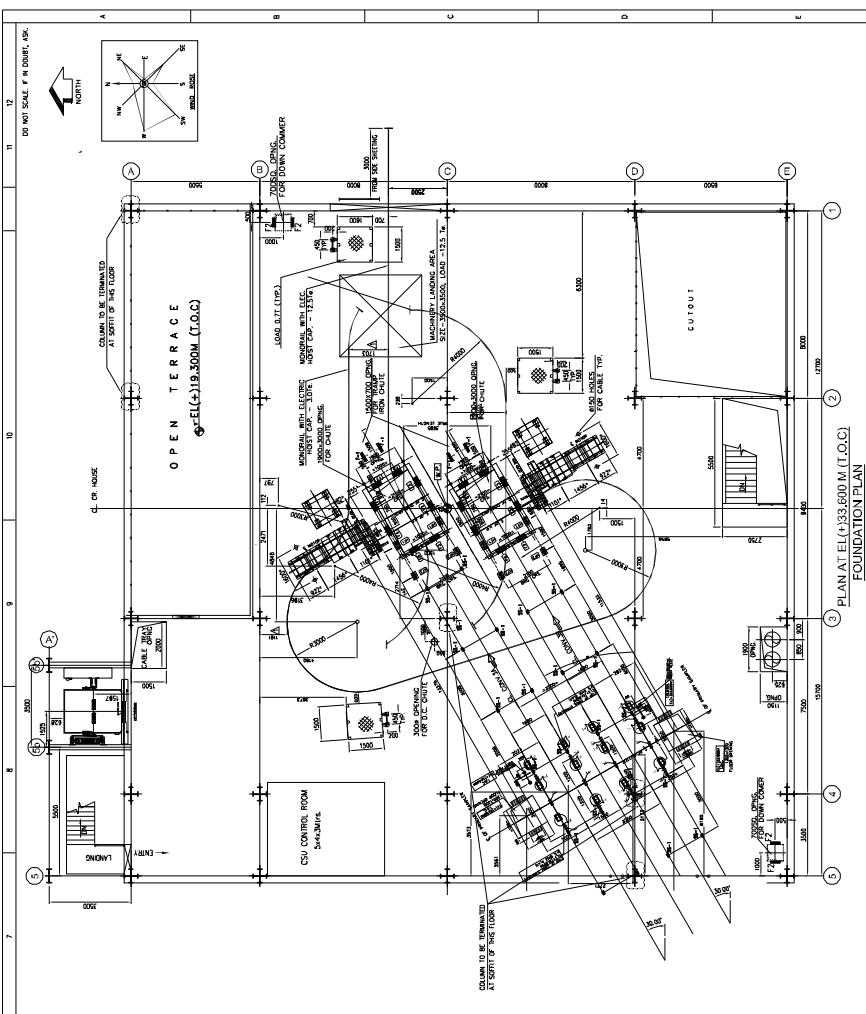

REVISIONS	DATE	BY	APPD
1	15-11-2017	15-11-2017	15-11-2017

REVISIONS	DATE	BY	APPD
1	15-11-2017	15-11-2017	15-11-2017

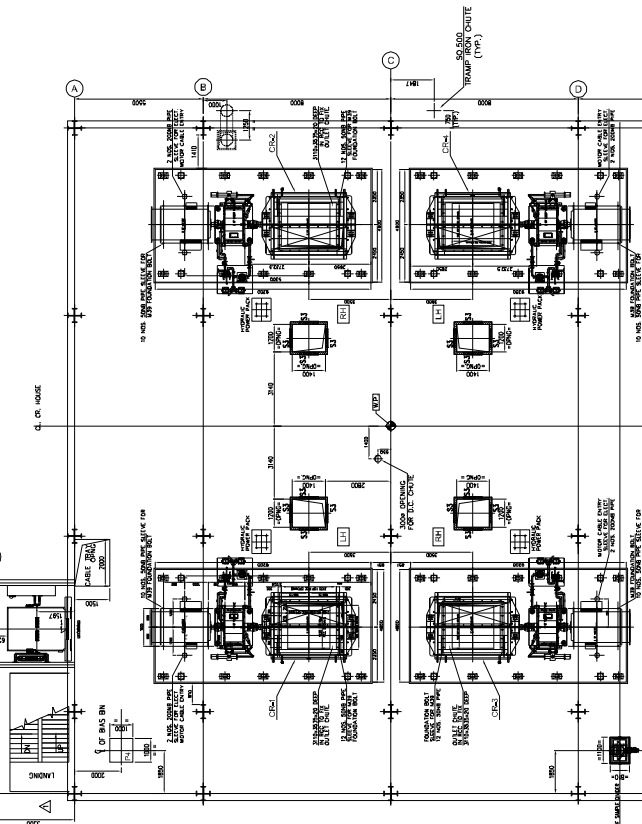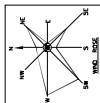

PLAN AT EL(+13.300 M (T.O.C))
MACHINERY PLAN

[illegible]


NOTES:-

1. ALL DIMENSIONS ARE IN MILLIMETRES & ALL LEVELS ARE IN METRES.
2. READ THIS DRAWING IN CONJUNCTION WITH S/N:1,2,3,5,6&7 OF THIS DRAWING.
3. FOR OTHER NOTES REFER SHEET 1 OF 7 OF THIS DRAWING.
4. DUCTS TO BE SUPPORTED SUITABLY FROM FLOOR BEAMS/COLUMNS AT MAXIMUM INTERVAL OF 3M TO SUIT AT SITE.

DATE	TIME	REVIEWED AS PER DESIGN COMMENTS IN LETTER NO.	BY	APP	MRN
		RECORD			
		REVISIONS			

[illegible]






12
DO NOT SCALE. IF IN DOUBT, ASK.

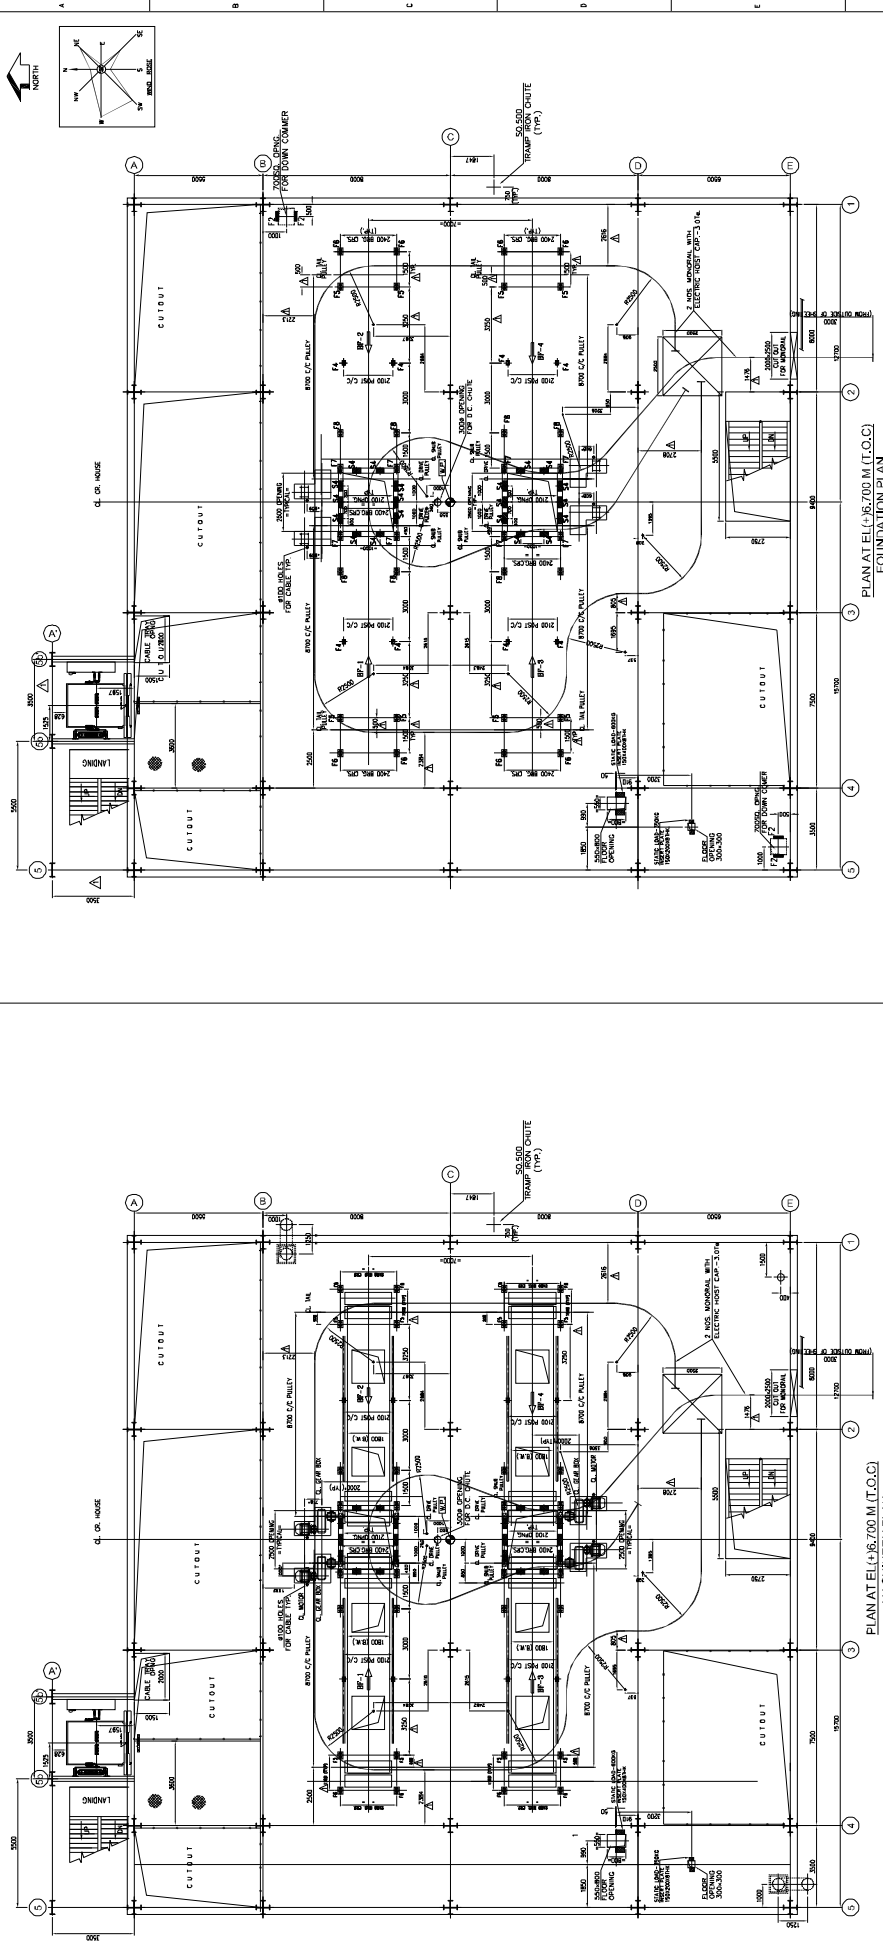

PLAN AT EL(+6.700 M (T.O.C))
FOUNDATION PLAN


BOOK SCHEDULE	BOOK NO.	CAPACITY	LEVEL	QTY.	HANDLING CONF. & LOCATION
	HM-01	3.5 t	(+344,300 WTBS.	02 Nos.	FOR LT1 V/C'S
	HM-02	1 t	(+242,400 WTBS.	04 Nos.	FOR BELT CHANGING
	HM-03	1 t	(+242,400 WTBS.	02 Nos.	FOR SAMPLER CUTTER
	HM-04	1 t	(+333,600 WTBS.	02 Nos.	FOR FLAP GATE
	HM-05	1 t	(+19,300 WTBS.	02 Nos.	FOR WINN CRACKER
	HM-06	1 t	(+36,700 WTBS.	02 Nos.	FOR FLAP GATE

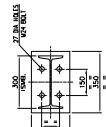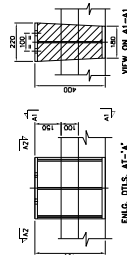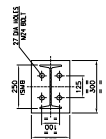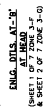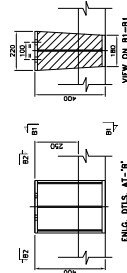

NOTES:-

- NOTES:-**
1. ALL DIMENSIONS ARE IN MILLIMETRES & ALL LEVELS ARE IN METRES.
 2. READ THIS DRAWING IN CONJUNCTION WITH SH-1,2,3,4&7 OF THIS DRAWING.
 3. FOR OTHER NOTES REFER SHEET 1 OF 7 OF THIS DRAWING.
 4. DUCTS TO BE SUPPORTED SUITABLY FROM FLOOR BEAMS/COLUMNS AT MAXIMUM INTERVAL OF 3M TO SUIT AT SITE.

			1 2 221			


1	26-2-16	REVISED AS PER DESIGN COMMENTS IN LETTER 985	JS	MIN
RNO:	DATE	BRIEF RECORD	BY	APPO
REVISIONS				

1:20 (H=50) - (S=10) - (S=10)


FIRST ANGLE PROJECTION

ALL DIMENSIONS ARE IN MM



DO NOT SCALE FROM DIMENSIONS

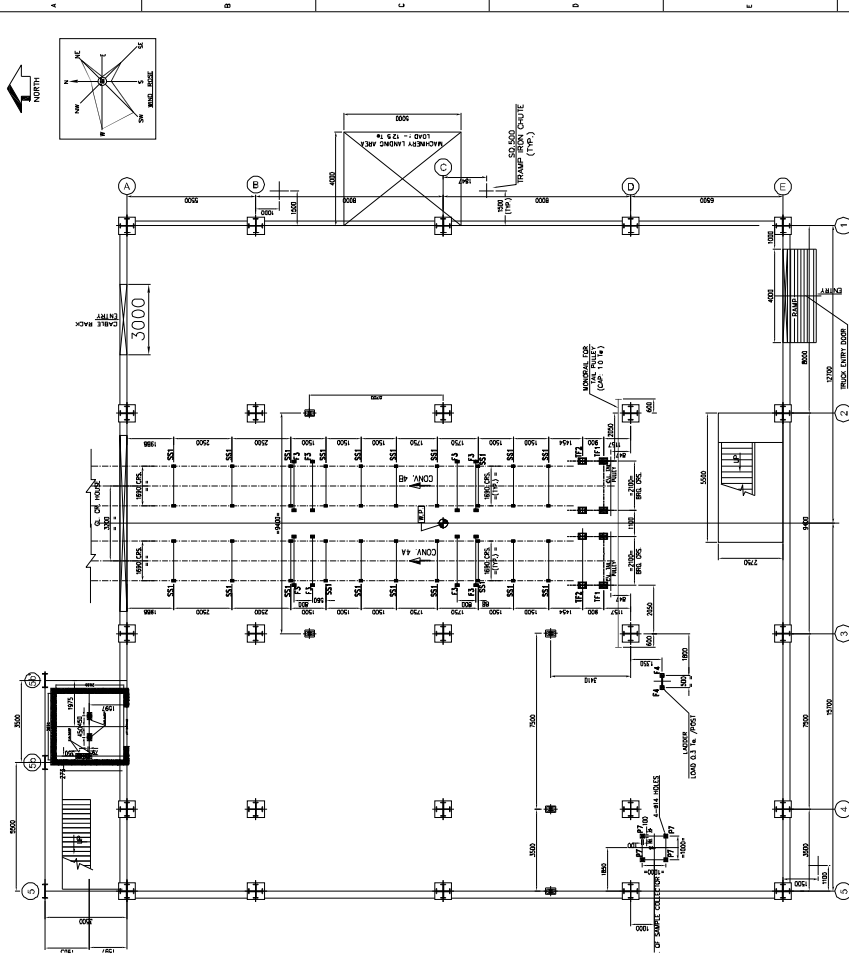

FOUNDATION PLAN

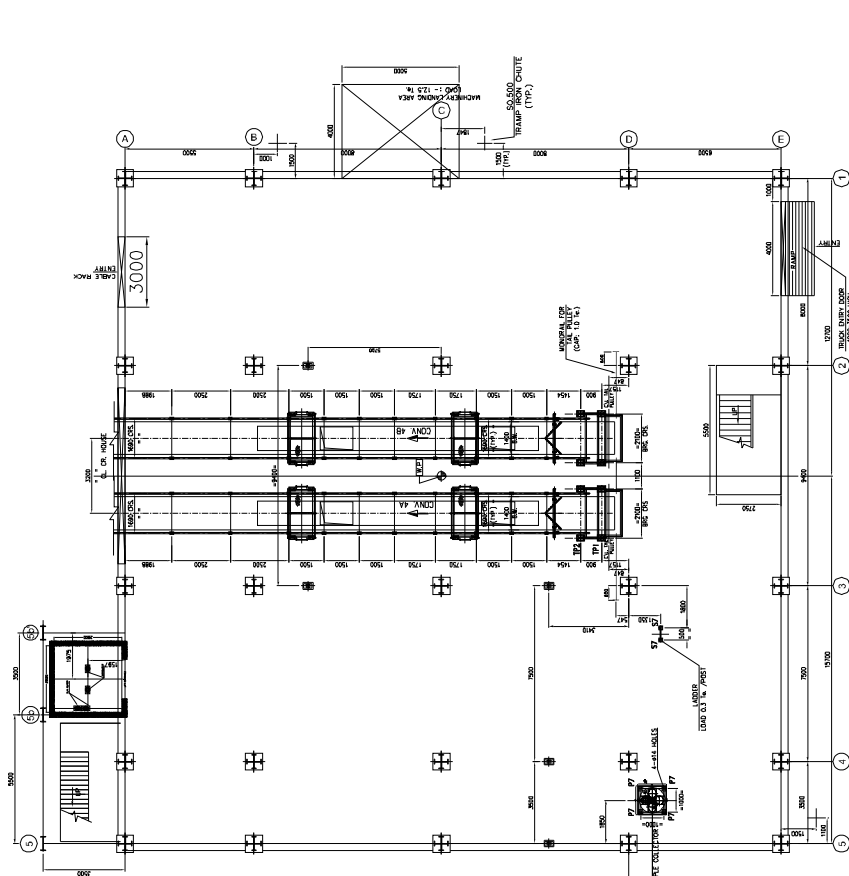

MACHINERY PLAN

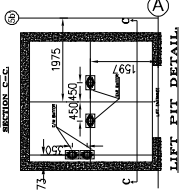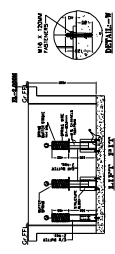

- NOTES:-
- DIMENSIONS ARE IN MILLIMETERS & ALL LEVELS ARE IN METERS
 - READ THIS DRAWING IN CONJUNCTION WITH SHEET 1 OF 7 OF THE DRAWING
 - FOR OTHER NOTES REFER SHEET 1 OF 7 OF THE DRAWING
 - ALL DIMENSIONS ARE TO FACE UNLESS OTHERWISE SPECIFIED
 - AT MAXIMUM INTERVAL OF 3M TO SURT AT 50C

CLIENT	TELANGANA STATE POWER GENERATION CORPORATION LTD.		HYDERABAD - TELANGANA, INDIA		REVISED BY	DATE	BY	DATE
							A	25/03/24
CONSULTANT	DESEN PRIVATE LIMITED						B	25/03/24
							C	25/03/24
PROJECT :	BHADRADRI THERMAL POWER STATION		4 X 270 MW UNITS-1 TO 4, MANGALURU, TELANGANA, INDIA				D	25/03/24
							E	25/03/24
CONTRACTOR	BHARAT HEAVY ELECTRICALS LIMITED		INDUSTRIAL SYSTEMS GROUP				F	25/03/24
	PCC - BANGALORE		PCC - BANGALORE				G	25/03/24
DESIGNER	NAME		DATE				H	25/03/24
	DESIGN		25/03/24				I	25/03/24
CHECKER	DESIGN		25/03/24				J	25/03/24
	APPROVAL		25/03/24				K	25/03/24
APPROVER	NAME		DATE				L	25/03/24
	DESIGN		25/03/24				M	25/03/24
TITLE	G.A. AND LOAD DATA OF CRUISER HOUSE						N	25/03/24
							O	25/03/24
SCALE	BHEL JOB NO. IS-142007		BHEL-15				P	25/03/24
	IS-142007		IS-142007				Q	25/03/24

Project : BHADRADRI POWER 4x270MW TELANGANA
Client : TELANGANA STATE POWER GENERATION CORPORATION LTD.
Consultant : DESEIN PRIVATE LTD.
Contractor : BHARAT HEAVY ELECTRICALS LTD.

COMPLIANCE TO COMMENTS OF DESEIN			
ON GA DRAWINGS OF CRUSHER HOUSE, R0 SUBMITTED BY BHEL FOR APPROVAL			
Ref:	Comments made on GA Drawing of CRUSHER HOUSE, R0 by DESEIN		
SL NO	DESEIN COMMENTS.	COMPLIANCE / CLARIFICATIONS BY MBPL/BHEL	
E	DRAWING IS-1-GA-691-106-M024		
1	Please submit elevator, dust extraction equipment, CSU drawings for review of this drawing. Also revise the drawing as per approved G.A. drawings.	Equipments GA drawings for Elevator and dust extraction system shall be submitted separately. CSU drawings have already been submitted.	
2	Please indicate the heaviest equipment to be handled by the hoist provided along with its weight to check the correctness of the hoists.	hoist schedule is provided with equipment and floor	
3	Please correct the routing of monorails so that they pass through the CG of the equipment. Also indicate the distance of the monorail from the columns.	Wherever possible to maximum extent, monorail routing has been done considering CG of equipment. Distance of the monorail from the columns is indicated.	
4	* marked data shall be confirmed and note 5 shall be deleted.	* marked dimensions are pertaining to drive base frame which shall be updated after getting the HT Motor GA drawings.	
5	Refer key plan : Please indicate the angles of the conveyor. Also the key plan of crusher is not matching with plot plan	Angles indicated and found correct.	
6	Refer sheet 2 : Please check and delete the revision marks.	Deleted	
7	Refer machinery plan at 19.30M- columns D,E-1,2 & D,E-3&4: please provide floor instead of cut out for placing the equipment to be handled using the 10T hoist incase of emergency.	cut out is reduced	
8	Removable chequered plate shown on either side of VGF shall be designed for the screen loading.	Noted and changed	
9	Please check and correct the sheet numbers in the drawing	Corrected	
10	Please indicate all landing levels in the staircase drawing.	Indicated	
11	Refer sheet 9; it is mentioned "structural lift to be provided by client". please delete	Noted and changed	
12	-	Chute profile has been modified between Screen & Crusher as per manufacturers recommendation.	