

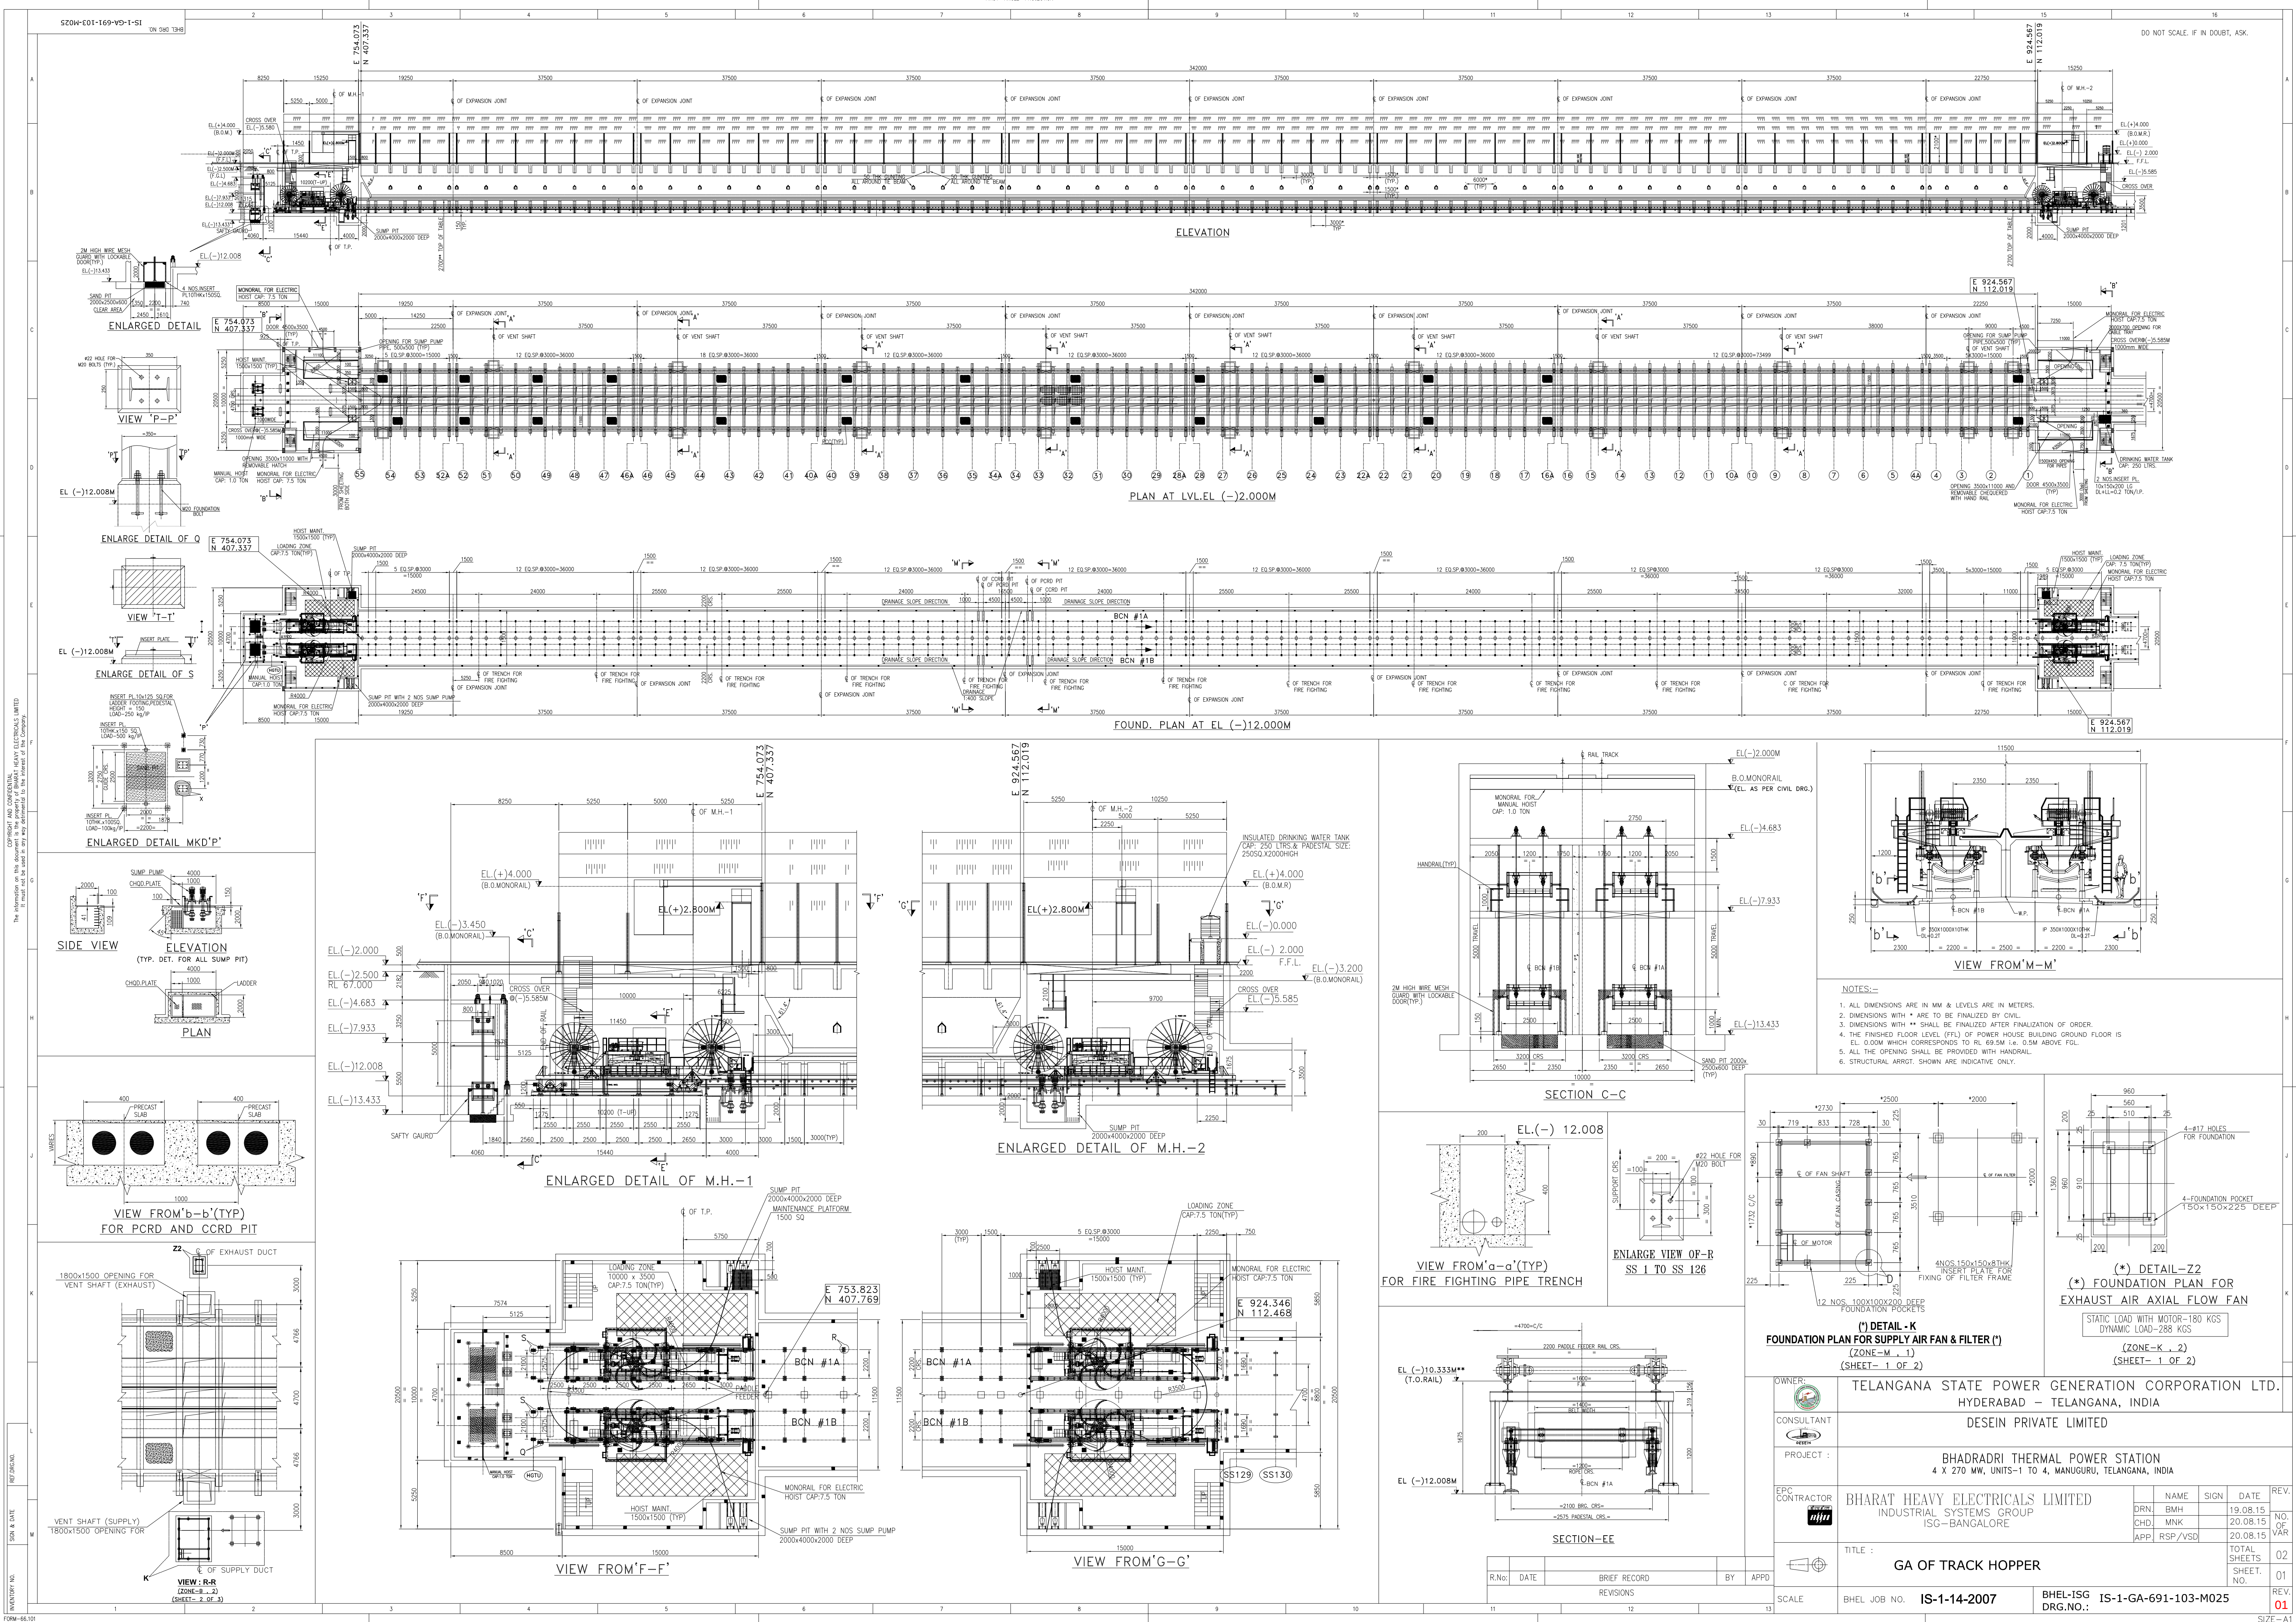
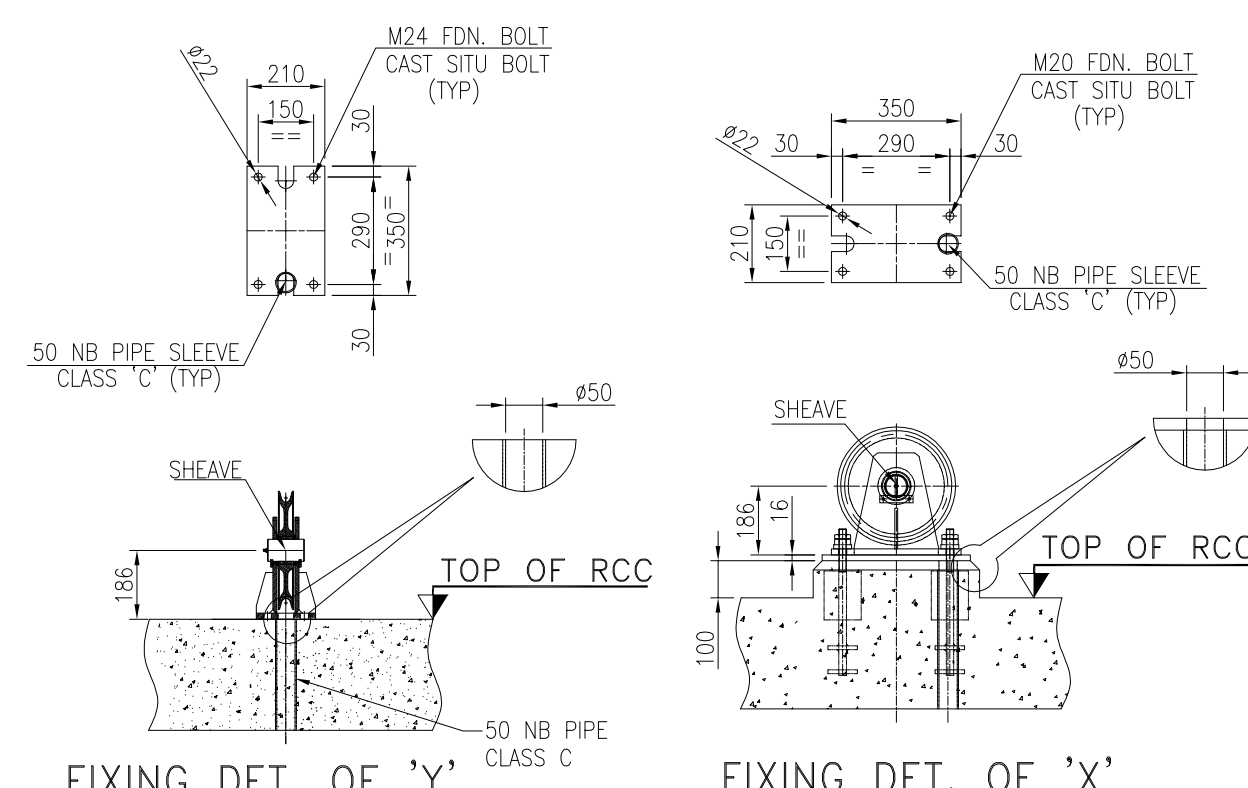
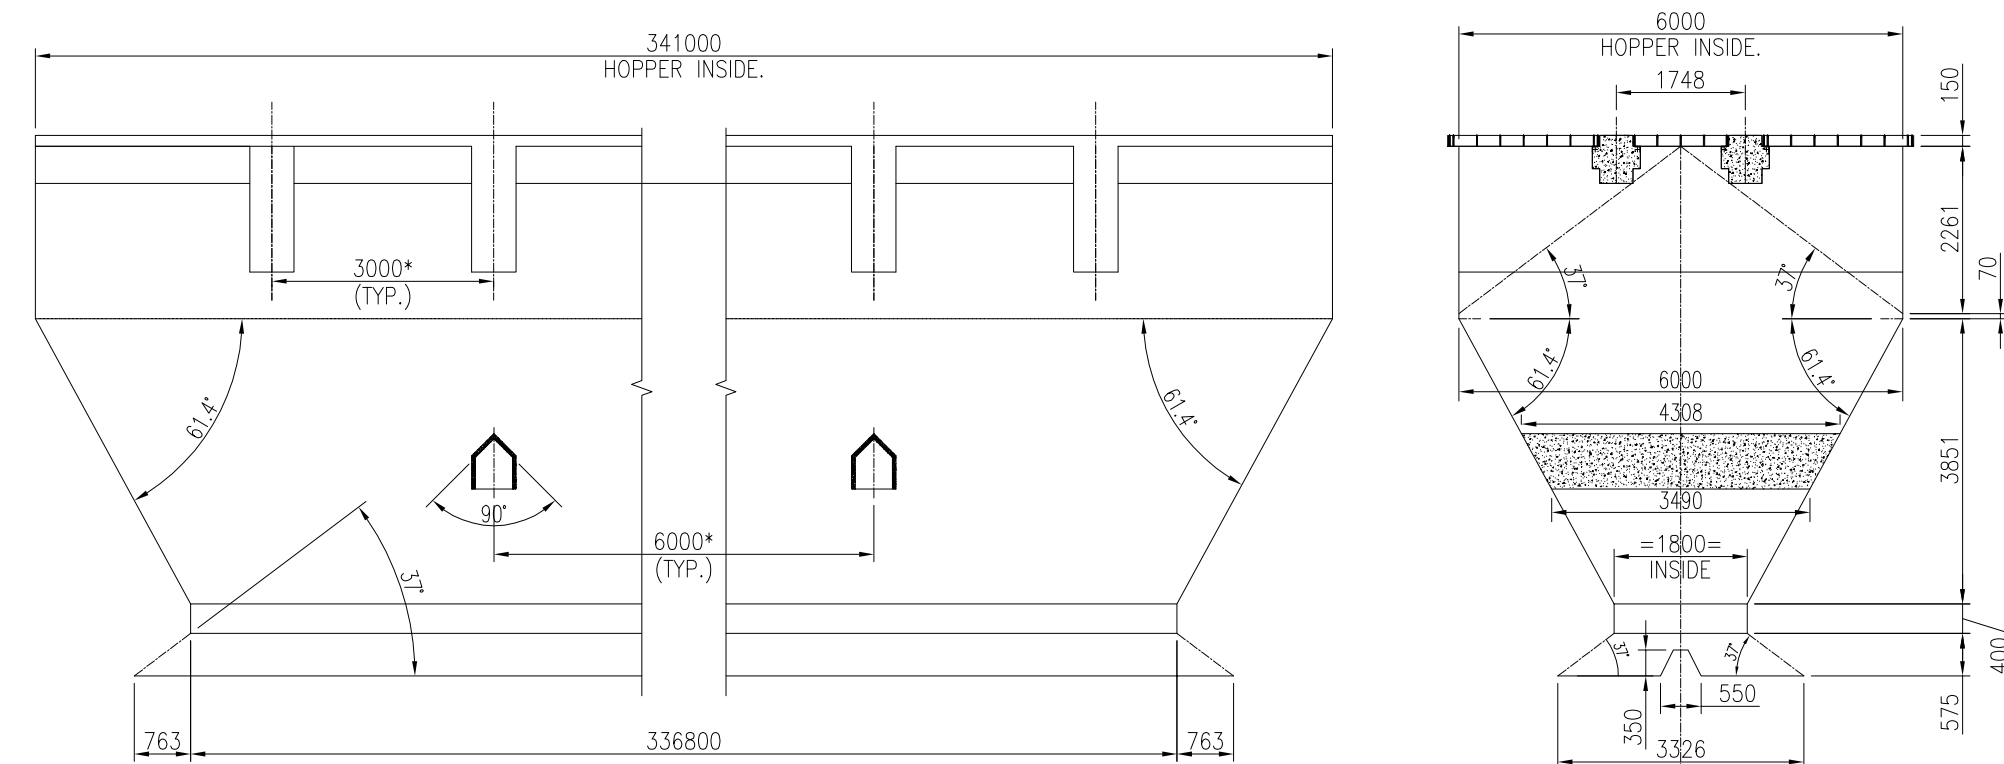
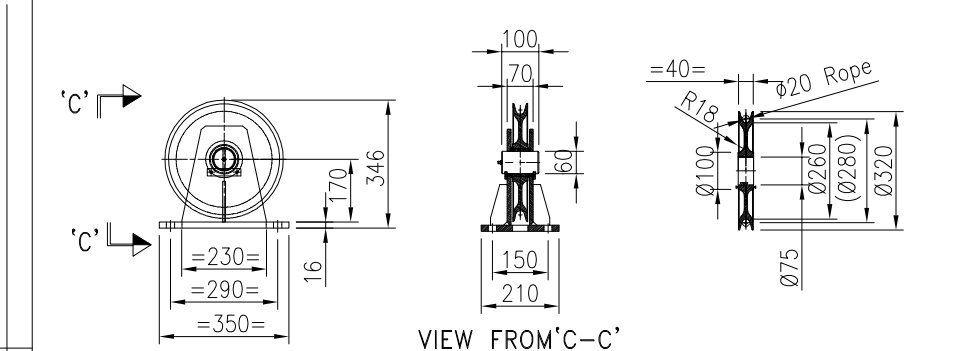
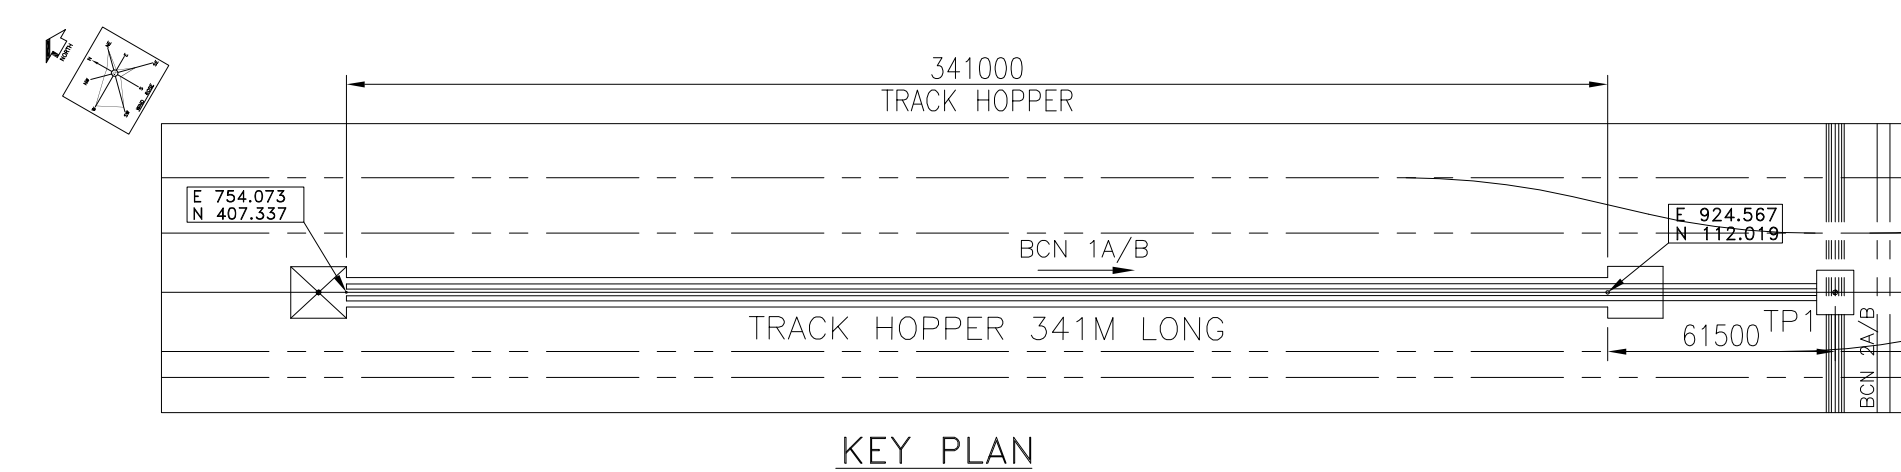
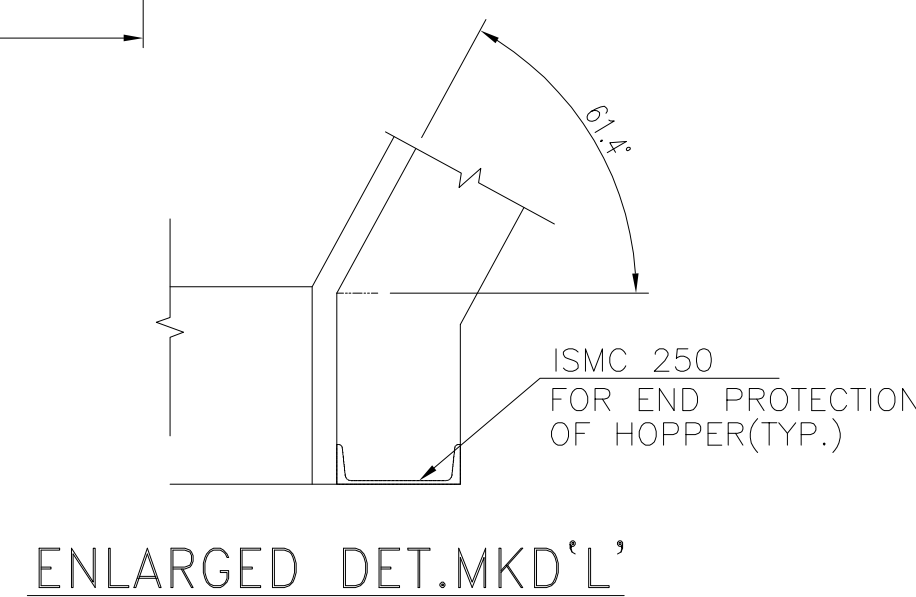
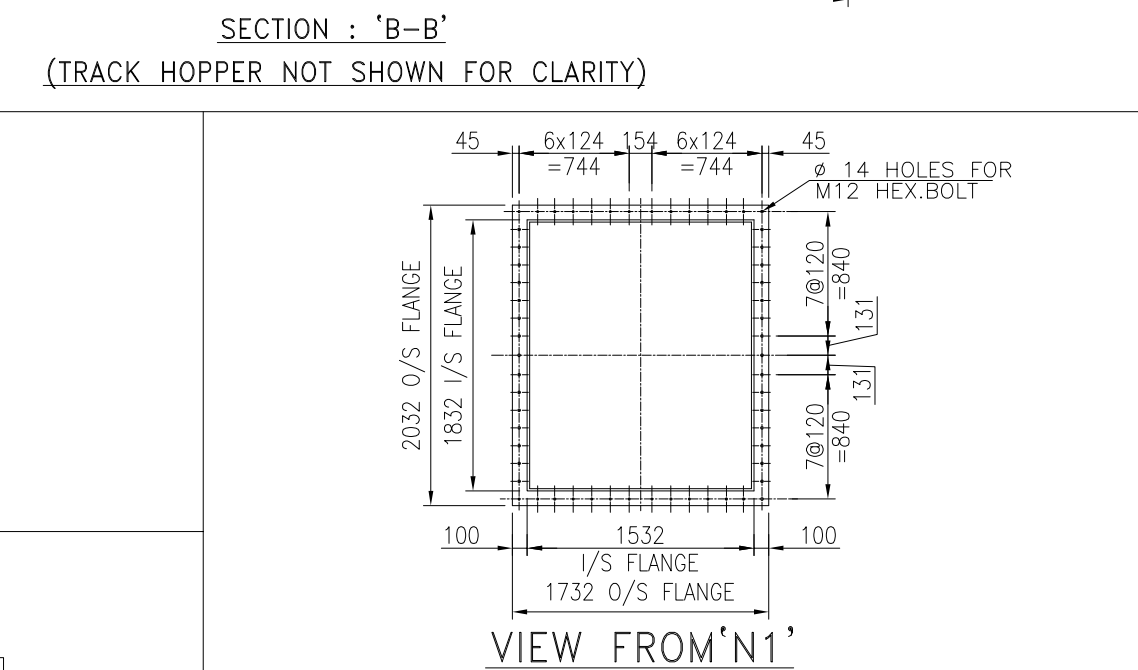
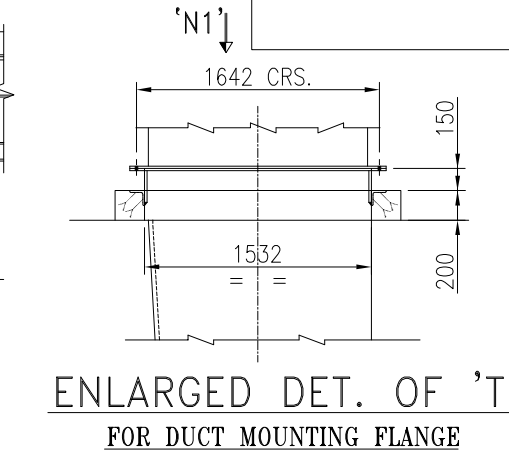
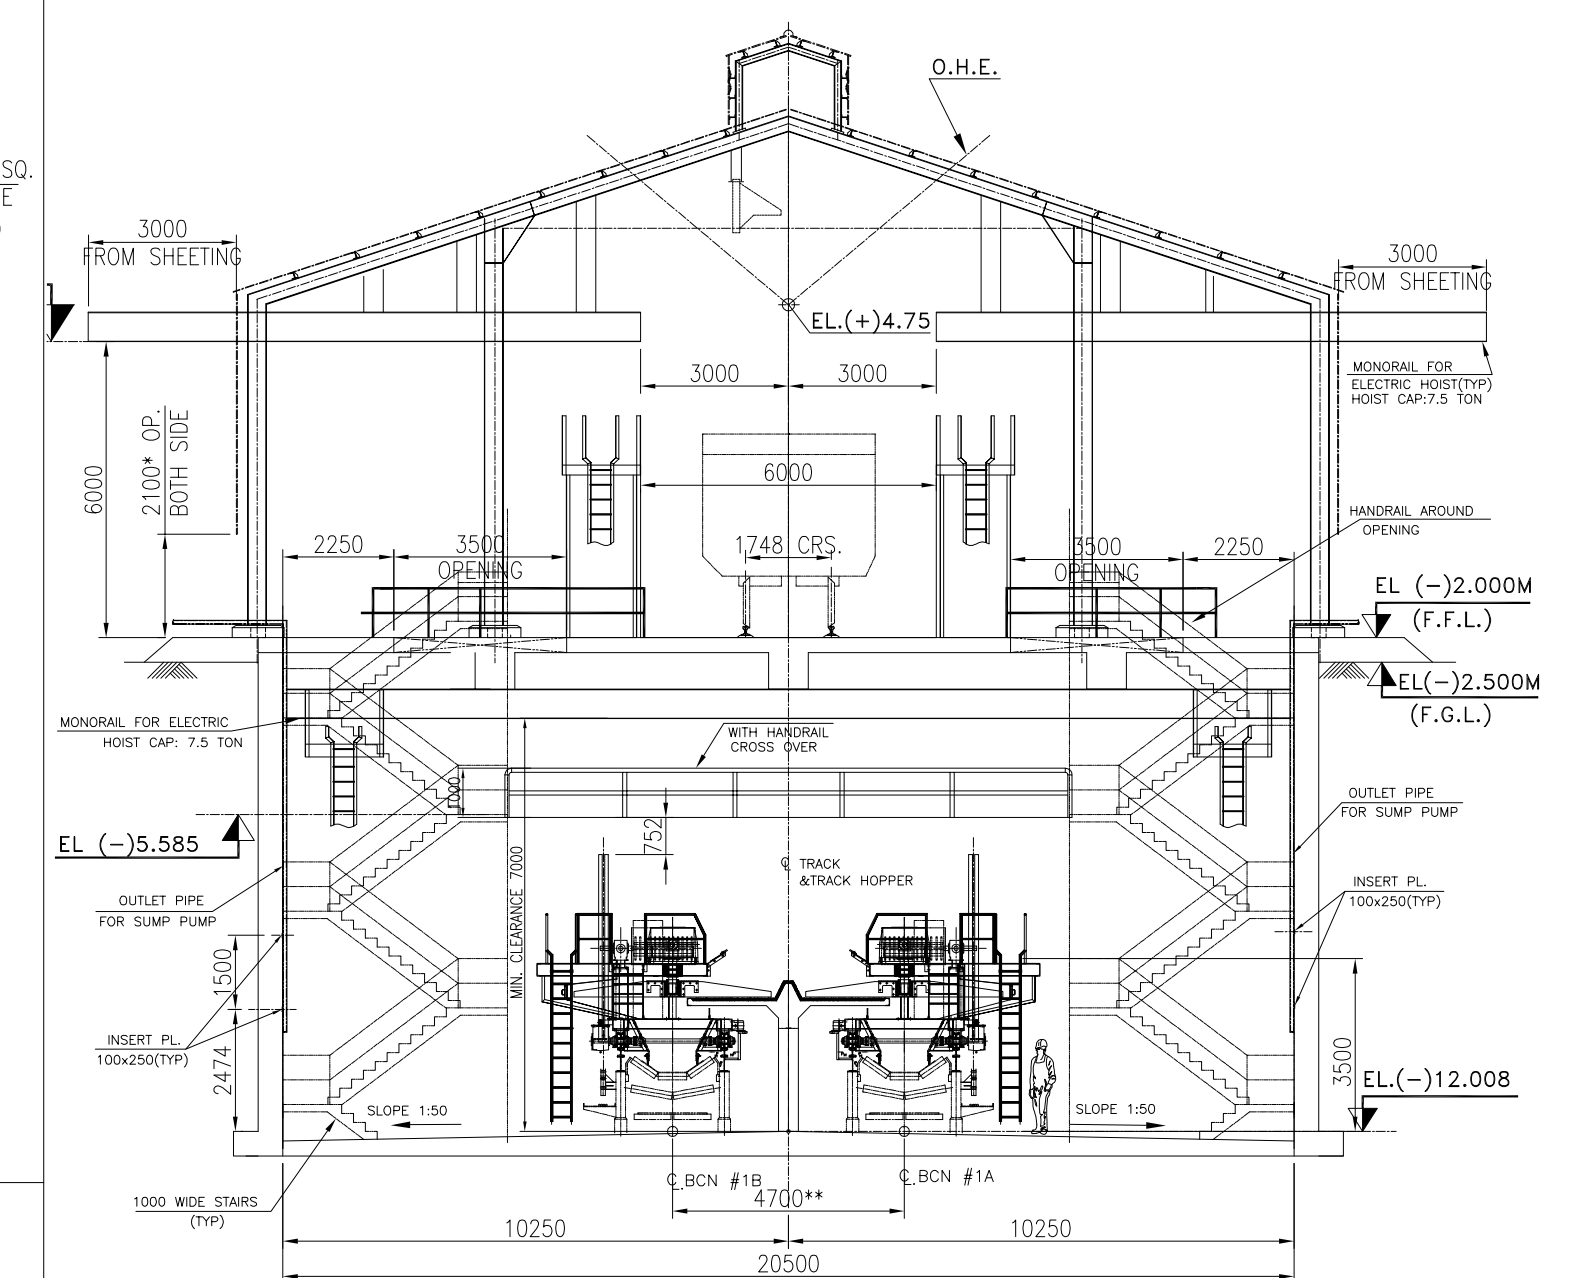


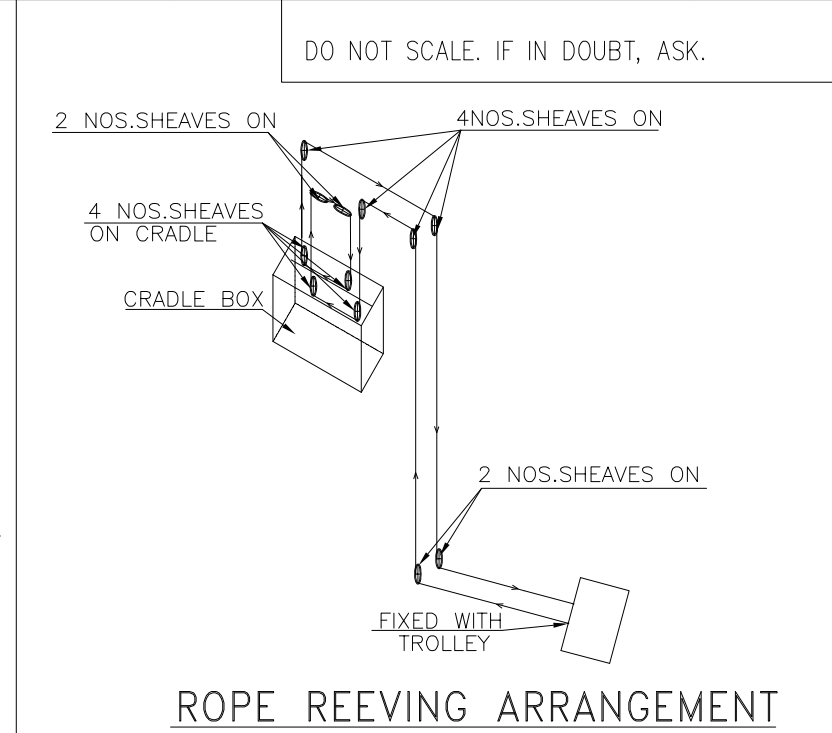

520W-E01-169-V0-1-SI (ON 985 TH)															ALL DIMENSIONS ARE IN MM	
FIRST ANGLE PROJECTION															DO NOT SCALE. IF IN DOUBT, ASK.	
ELEVATION															PLAN AT LVL. EL. (-)2.000M	
FOUND. PLAN AT EL. (-)12.000M															ELEVATION	
ENLARGED DETAIL OF M.H.-1															ENLARGED DETAIL OF M.H.-2	
VIEW FROM 'b-b' (TYP) FOR PCRD AND CCRD PIT															VIEW FROM 'F-F'	
VIEW FROM 'G-G'															VIEW FROM 'M-M'	
SECTION C-C															VIEW FROM 'a-a' (TYP) FOR FIRE FIGHTING PIPE TRENCH	
VIEW FROM 'a-a' (TYP) FOR FIRE FIGHTING PIPE TRENCH															SECTION EE	
SECTION EE															VIEW FROM 'M-M'	
VIEW FROM 'M-M'															DETAIL-Z2	
DETAIL-Z2															FOUNDATION PLAN FOR EXHAUST AIR AXIAL FLOW FAN	
FOUNDATION PLAN FOR EXHAUST AIR AXIAL FLOW FAN															FOUNDATION PLAN FOR SUPPLY AIR FAN & FILTER (*)	
FOUNDATION PLAN FOR SUPPLY AIR FAN & FILTER (*)															GA OF TRACK HOPPER	
GA OF TRACK HOPPER															OWNER:	
OWNER:															CONSULTANT:	
CONSULTANT:															PROJECT:	
PROJECT:															EPC CONTRACTOR:	
EPC CONTRACTOR:															TITLE:	
TITLE:															SCALE:	
SCALE:															BHEL JOB NO. IS-1-14-2007	
BHEL JOB NO. IS-1-14-2007															BHEL-1SG IS-1-GA-691-103-M025	
BHEL-1SG IS-1-GA-691-103-M025															REV. 01	
REV. 01															SIZE-A1	

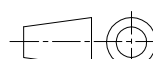

OWNER:		 TELANGANA STATE POWER GENERATION CORPORATION LTD. HYDERABAD – TELANGANA, INDIA										
CONSULTANT		 DESEIN PRIVATE LIMITED										
PROJECT :		BHADRADRI THERMAL POWER STATION 4 X 270 MW, UNITS-1 TO 4, MANUGURU, TELANGANA, INDIA										
EPC CONTRACTOR		 BHARAT HEAVY ELECTRICALS LIMITED INDUSTRIAL SYSTEMS GROUP ISG-BANGALORE							NAME	SIGN	DATE	REV.
								DRN.	BMH		19.08.15	
								CHD.	MNK		19.08.15	NO. OF VAR
								APP.	RSP/VSD		19.08.15	
		TITLE : GA OF TRACK HOPPER								TOTAL SHEETS	02	
										SHEET. NO.	02	
SCALE		BHEL JOB NO. IS-1-14-2007				BHEL-ISG DRG.NO.: IS-1-GA-691-103-M025				REV. 01		

COMPLIANCE REPORTDrawing&Document No/Rev No : **IS-1-GA-691-103-M025 Rev-1**Drawing/Document Name : **GA of Track hopper**

Sl.No	Owner/Owner's Consultant's Comment, Dtd: 04/10/15	BHEL Reply, Dtd: 15/10/15	Comments/Conclusion by Owner/Owner's Consultant
1	Reply is not acceptable. As, discussed during 5th ERM, Track hopper shall be designed to accommodate two rails track for simultaneous unloading of complete rake.	It is no where minuted in 5th ERM MOM. Hence to avoid further delay in progress of engineering, kindly approve/review the same.	