
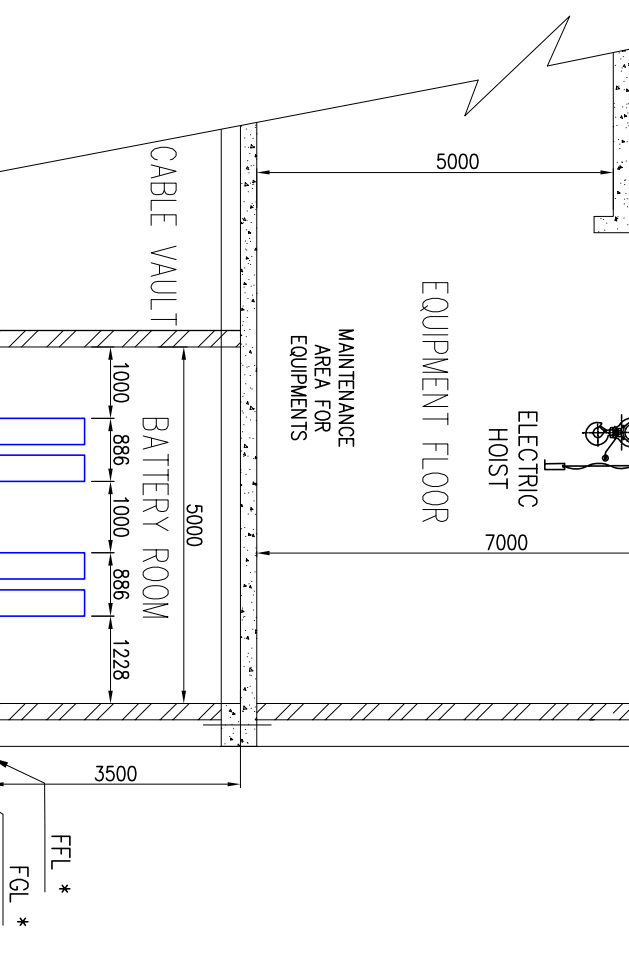
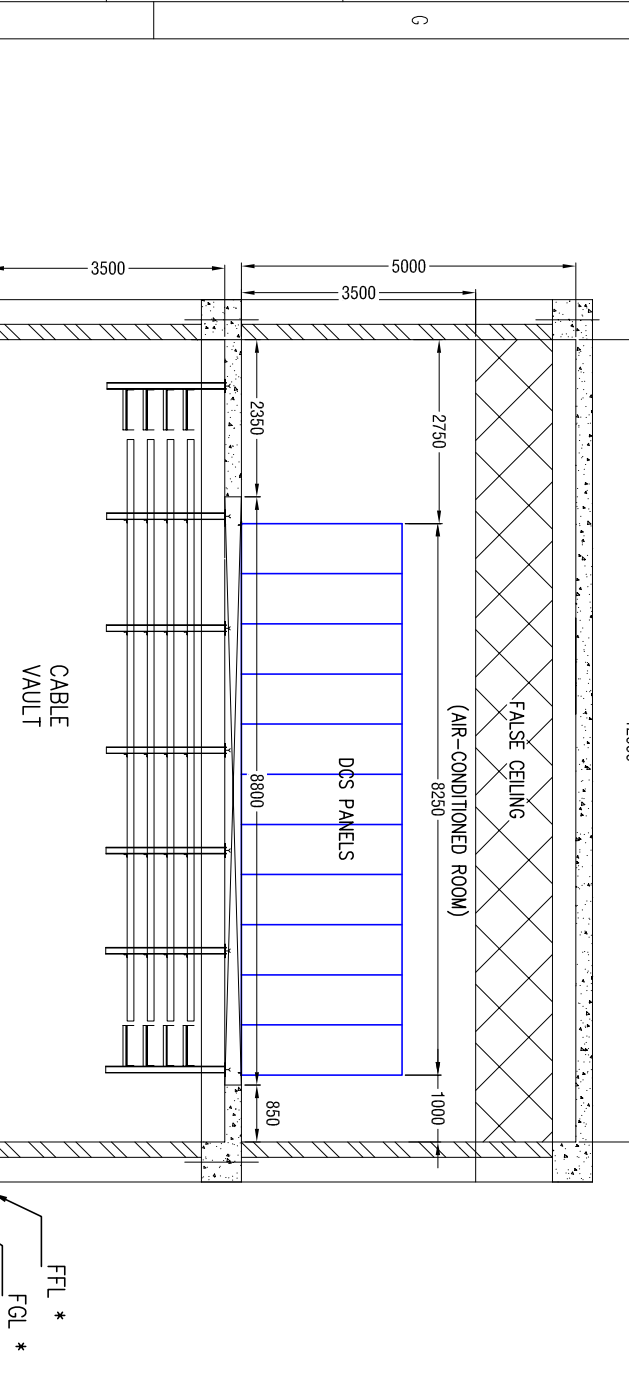
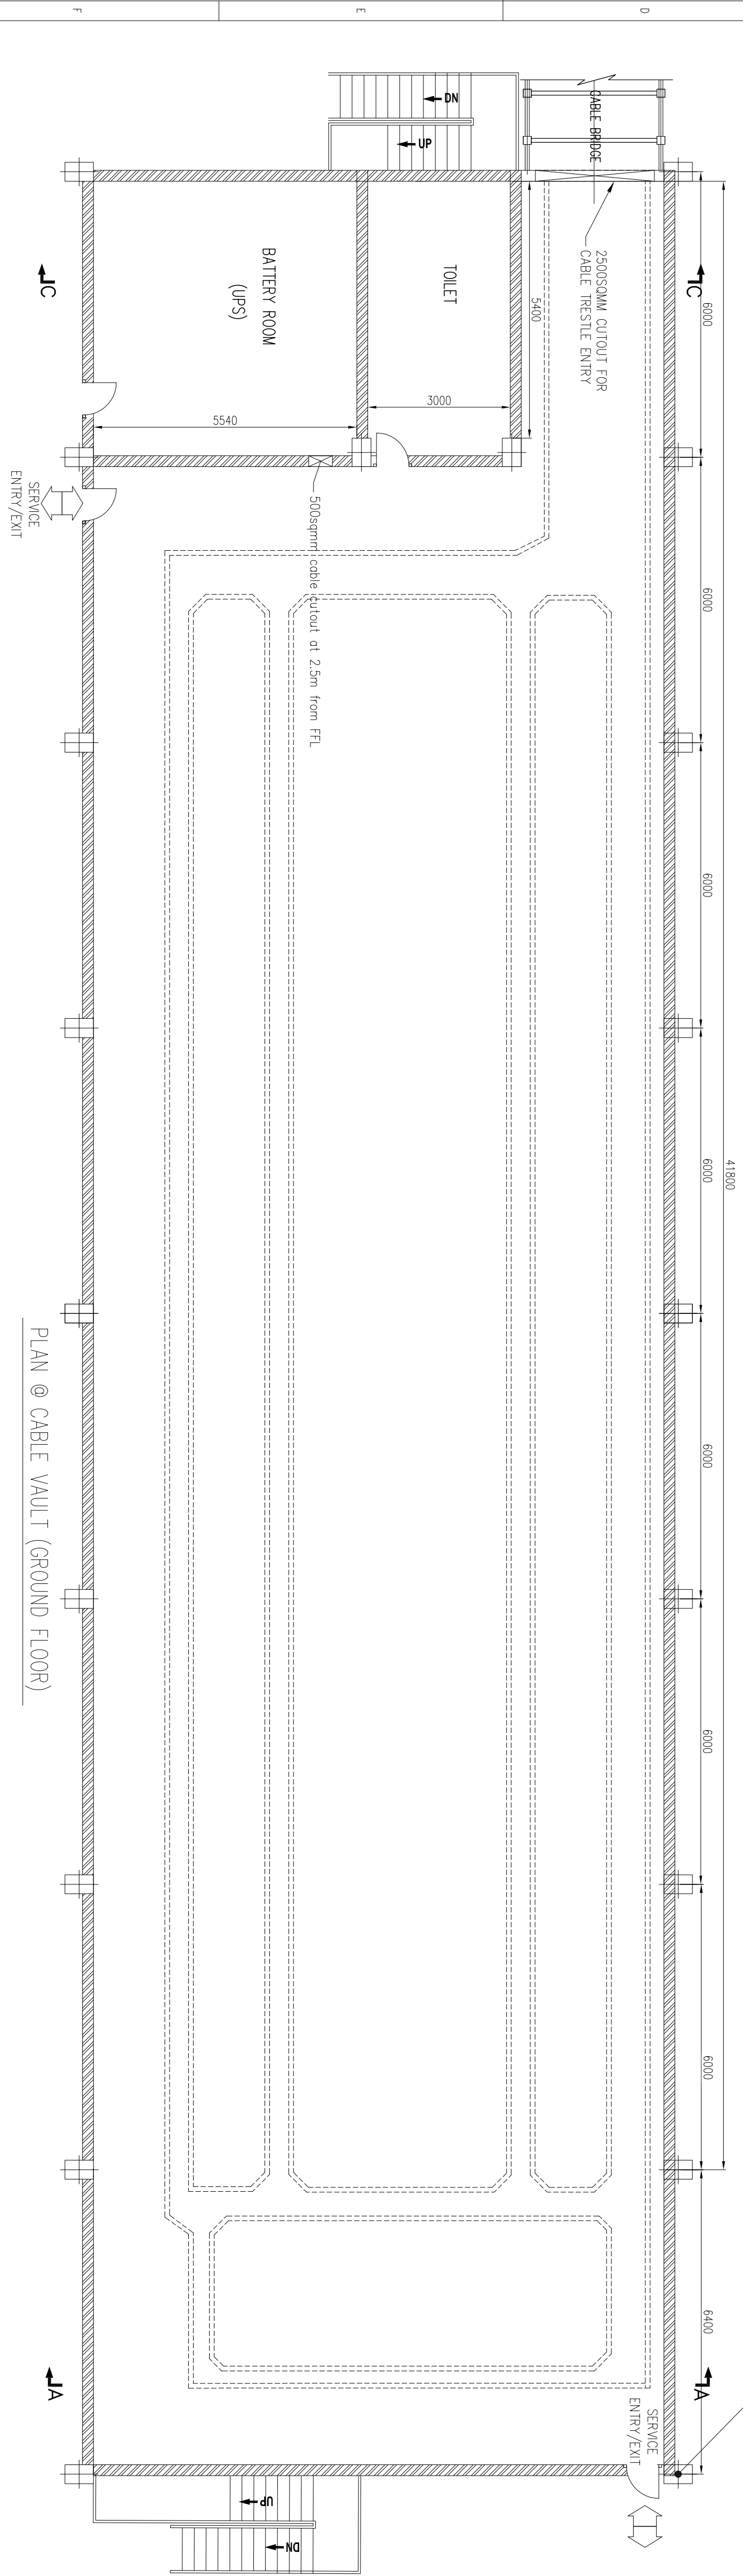


COPYRIGHT AND CONFIDENTIAL
The information on this document is the property of BHARAT HEAVY ELECTRICALS LIMITED.
It must not be used in any way detrimental to the interest of the

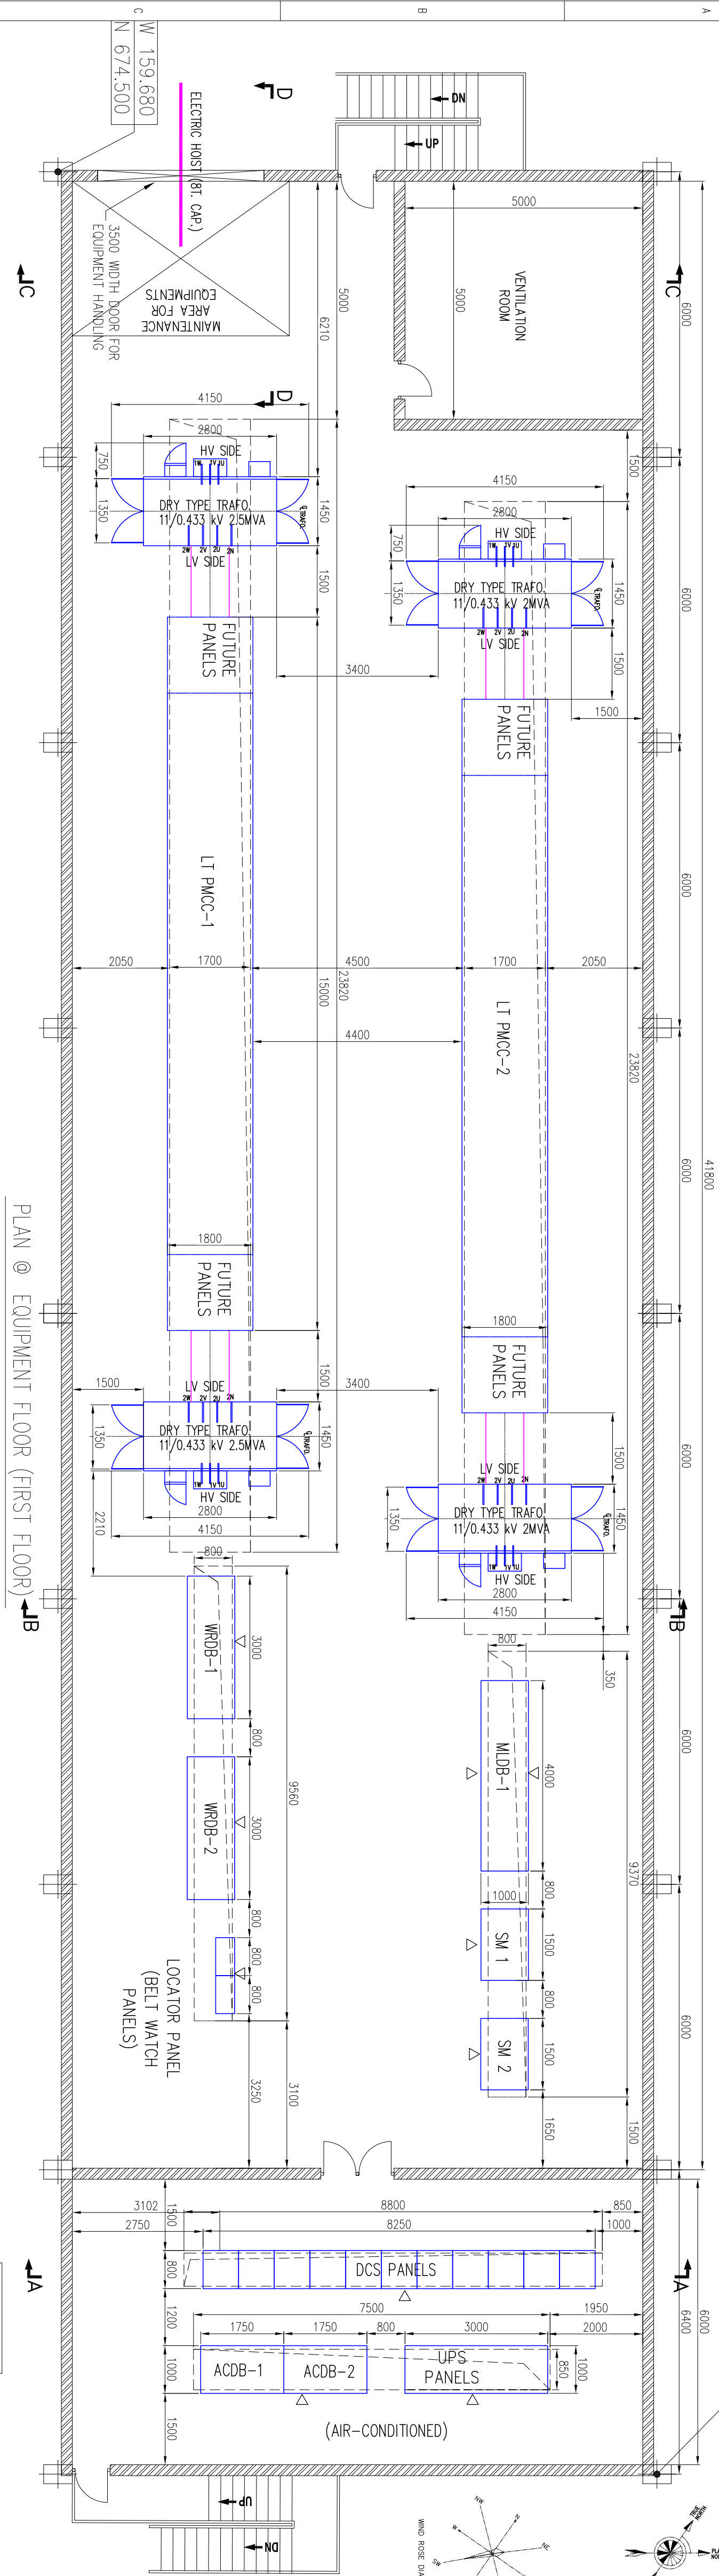

- NOTES**
- DIMENSIONS INDICATED ARE IN MM UNLESS NOTED.
 - EXACT DIMENSIONS OF EQPT. SHALL BE INDICATED ON RECEIPT OF GA DROS FROM SUPPLIERS.
 - ALL SWITCHGEAR ROOM DOORS SHALL BE OF FIRE PROOF TYPE AND SHALL BE RATED FOR 2 HOURS.
 - CABLE TRESTLE/BRIDGE ROUTING SHOWN IS INDICATIVE ONLY.
 - TRANSFORMER FOUNDATION DETAILS SHALL BE SUBMITTED AFTER RECEIPT OF TRANSFORMER DRAWING FROM MANUFACTURER.
 - BUS DUCT ROUTING SHOWN IS INDICATIVE, SHALL BE FINALIZED ON DETAIL ENGINEERING.
 - ROOM SIZE BEING FINALIZED CONSIDERING TENTATIVE LOADS, HOWEVER ANY CHANGE IN THE ROOM SIZE / LAYOUT AS PER PROJECT REQUIREMENT WILL BE COMPLIED BY BHEL.
 - EARTHING LAYOUT SHALL BE SUBMITTED SEPARATELY.
 - ALL PANELS ARE SUITABLE FOR BOTTOM ENTRY OF POWER AND CONTROL CABLES.
 - APPROX. WEIGHT OF THE HEAVIEST EQUIPMENT IS 6T I.E., WEIGHT OF DRY TYPE TRANSFORMER, CUTOUTS MARKED ARE TENTATIVE. EXACT DIMENSIONS SHALL BE INDICATED IN THE SUBSEQUENT REVISION AFTER RECEIPT OF GA DRAWINGS.

CONTROL CABLES OF DRY TYPE TRANSFORMER INDICATED IN THE SUBSEQUENT										JOB NO. IS - 1 - 14 - 2006		STATUS OF DRAWING		DISTRIBUTION OF PRINTS		QTY.		CONSULTANT 		14800 MW KOTHAGUDAM THERMAL STAGE - III UNIT #12, PALONCHIA DEVELOPMENT CONSULTANTS PVT. LTD. CONSULTING ENGINEERS KOKATA MUNDA CHENNAI NEW DELHI		TELANGANA STATE, INDIA																											
REV. ALTERED CHECKED APPROVED										REV. ALTERED CHECKED APPROVED										ZONE																													
										NAME										NAME										DATE																			
										ZONE										ZONE										ZONE																			
										ZONE										ZONE										ZONE																			
REV. ALTERED CHECKED APPROVED										REV. ALTERED CHECKED APPROVED										ZONE										TITLE :										ELECTRICAL EQUIPMENT LAYOUT OF CHP MCC-2 ROOM NEAR TP-1									
