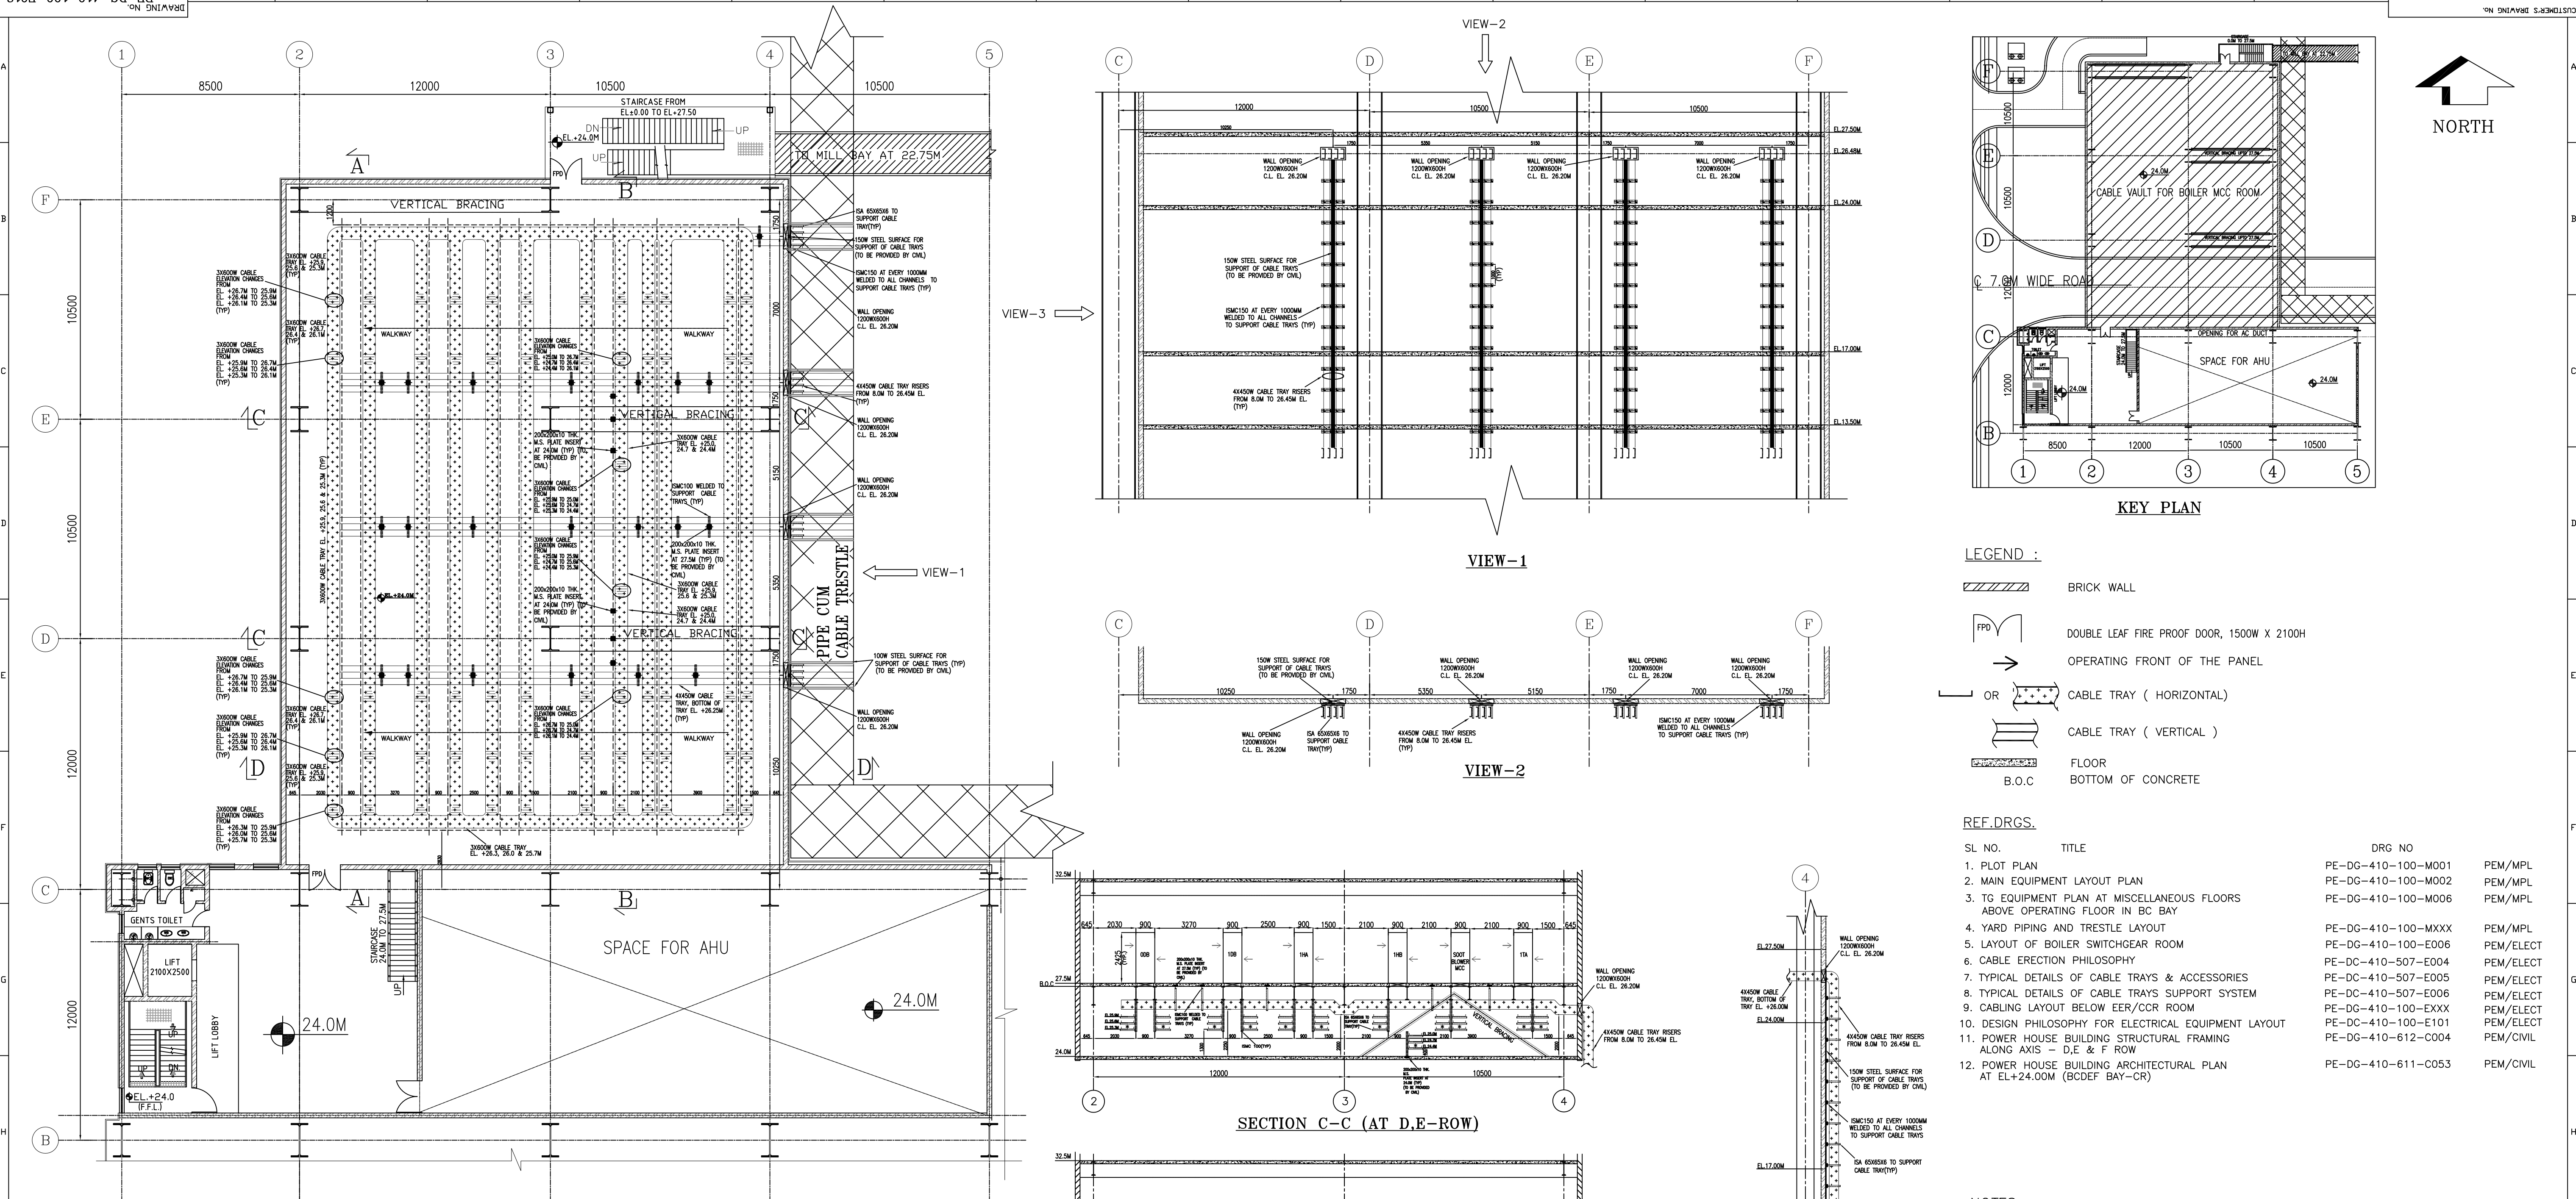


BILL OF QUANTITY			
S.NO.	MATERIAL DESCRIPTION	UNIT	QUANTITY
01	CABLE TRAY 600MM WIDE (LADDER TYPE)	METRES	770
02	CABLE TRAY 600MM WIDE (PERFORATED TYPE)	METRES	380
03	CABLE TRAY 450MM WIDE (LADDER TYPE)	METRES	560
04	90° HORIZONTAL BEND 600 W (LADDER TYPE)	NOS.	8
05	90° HORIZONTAL BEND 600 W (PERFORATED TYPE)	NOS.	4
06	90° HORIZONTAL BEND 450 W (LADDER TYPE)	NOS.	16
07	45° VERTICAL BEND 600 W (LADDER TYPE)	NOS.	120
08	45° VERTICAL BEND 600 W (PERFORATED TYPE)	NOS.	60
09	TEE 600 W (LADDER TYPE)	NOS.	40
10	TEE 600 W (PERFORATED TYPE)	NOS.	20
11	ISMC 100MM	METRES	470
12	ISMC 150MM	METRES	80
13	ISA 65x65x6MM	METRES	700