


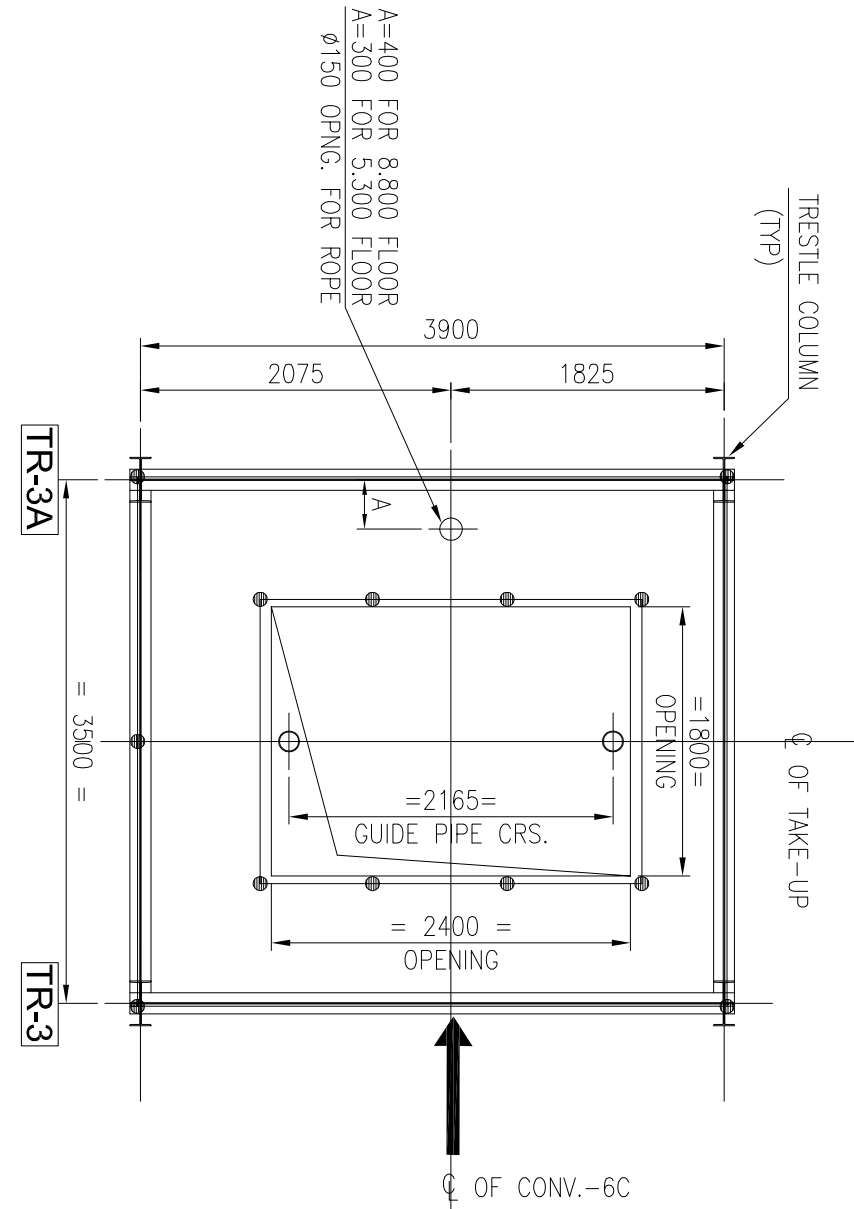


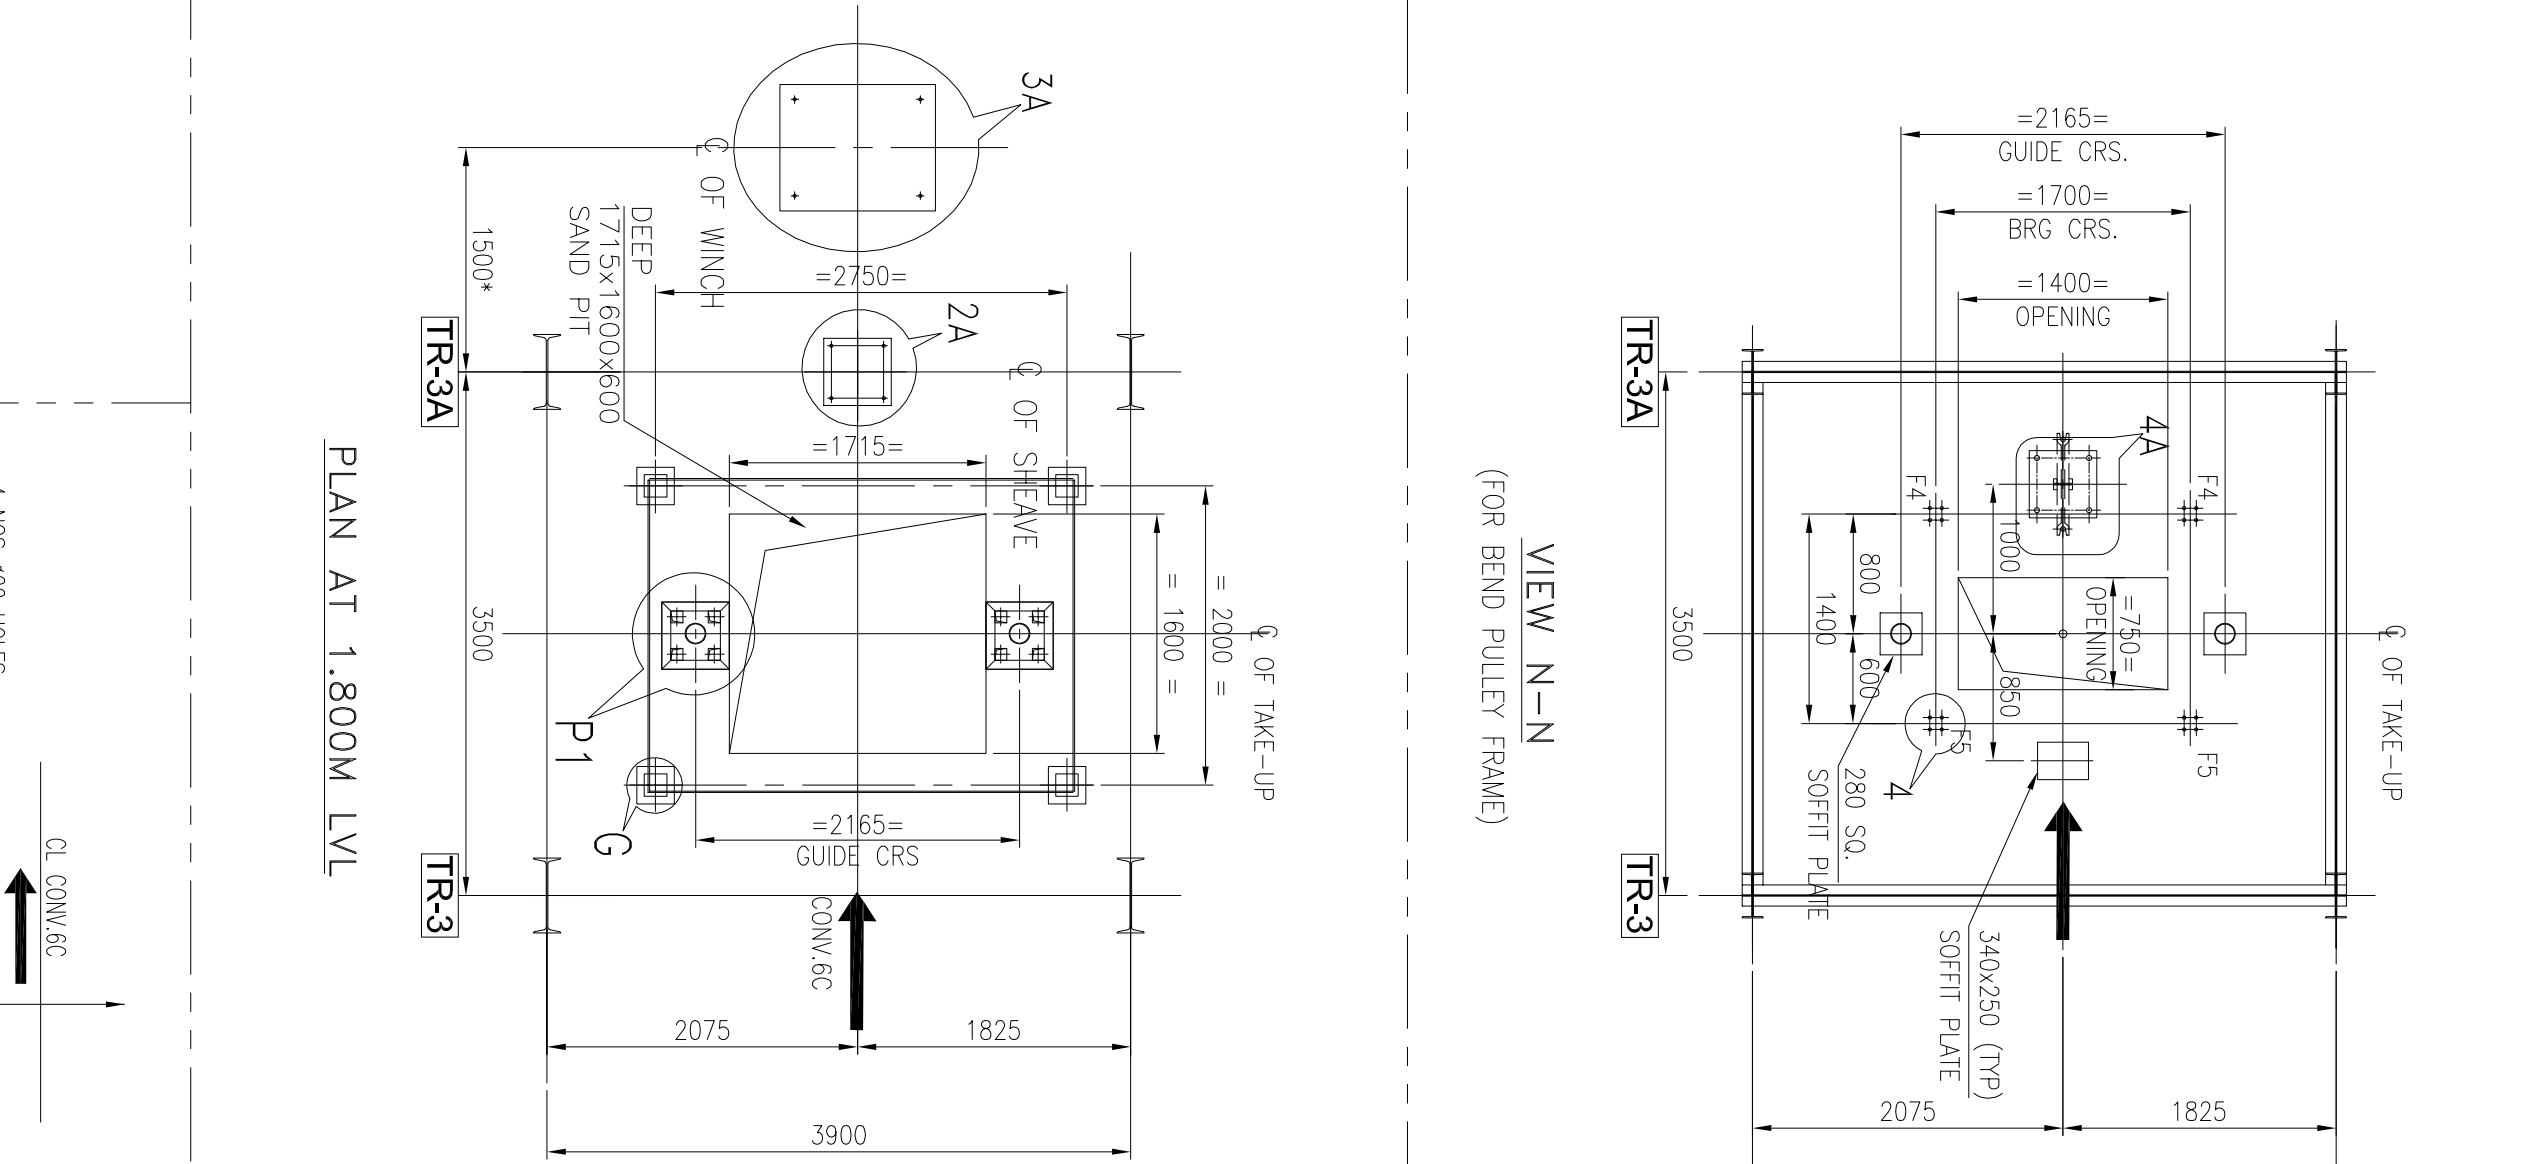

PLAN AT EL(+)-5.300M & EL(+)-8.800M (T.O.S)

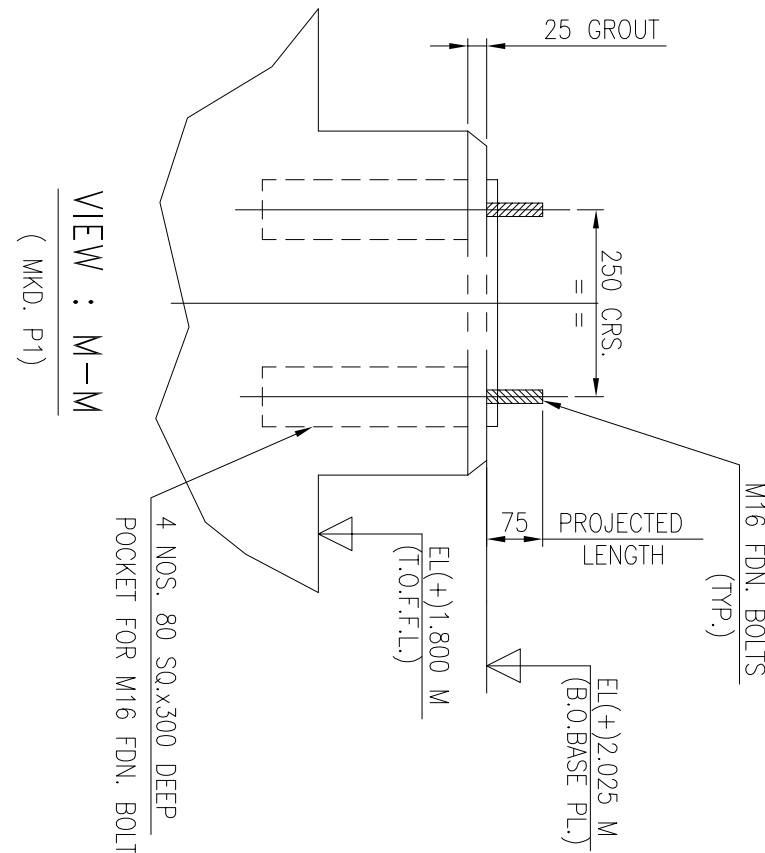


PLAN AT 1.800M LVL

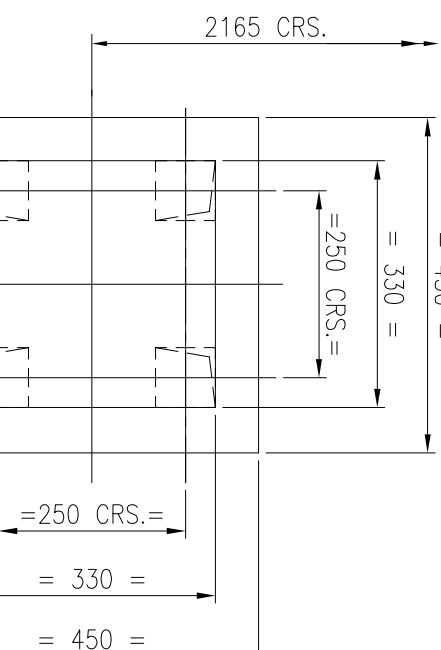



DETAIL OF PEDESTAL

MKD. P1
(FOR TAKE-UP GUIDE RODS)

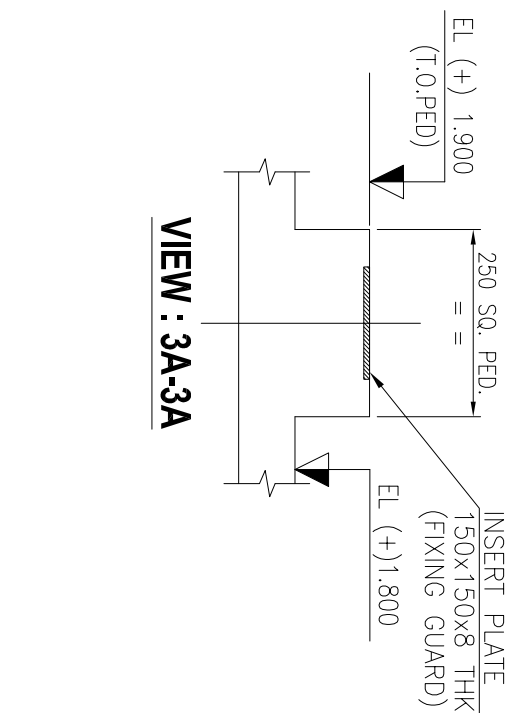

VIEW : 3A-3A


DETAIL-4

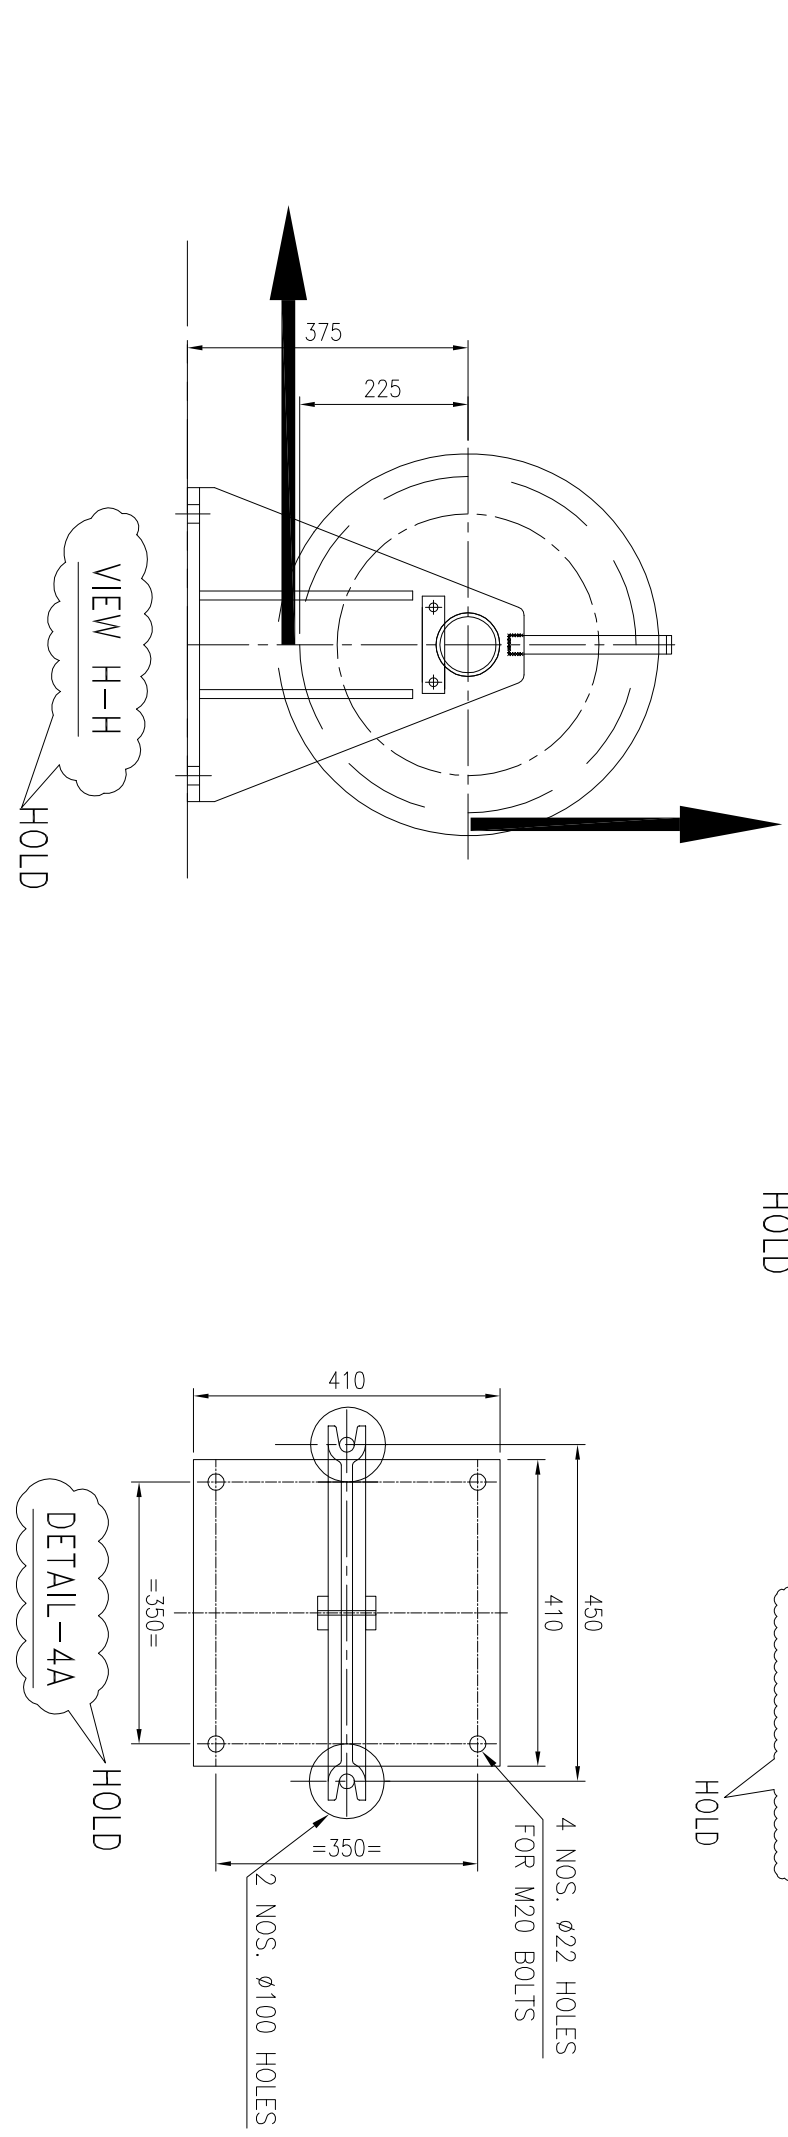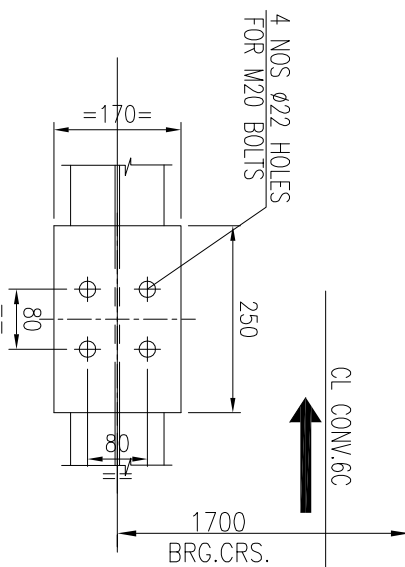

DETAIL-G

POINTS	Nos.	VERTICAL LOAD (T)		HORIZONTAL LOAD (T)
		DEAD LOAD	BELT PULL	
F4	2	+1.04	+2.0	+2.0
F5	2	+1.04	+2.0	-2.0

	BRIEF RECORD		

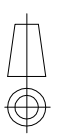PROJECT :		ROURKELA PP-II EXPANSION PROJECT (1X250 MW)	
OWNER 		NTPC-SAIL POWER COMPANY PVT. LTD.	
CONSULTANT 		MECON LIMITED भारत नॉर्मल लिमिटेड	
DESIGNER 		BHARAT HEAVY ELECTRICALS LTD INDUSTRIAL SYSTEMS GROUP, BANGALORE	
TITLE :		GA & LOAD DATA OF BCN-6C (1000 B.W)	
			
SCALE		BHEL JOB NO.	
BHEL-SG DRG. NO.:		IS-1-GA-708-101-M018	
NO. OF SHEETS		NO. OF VARE	
SHEET.		REV	
NO.		3	

NOTES:-

1. ALL DIMENSIONS ARE IN MM & LEVELS ARE IN METERS.
2. FOR LOAD DATA AND OTHER NOTES REFER SHEET 1 OF 3 & 2 OF 3

COPY RIGHT AND CONFIDENTIAL
The information on this document is the property of BHARAT HEAVY ELECTRICALS LIMITED
it must not be used directly or indirectly in any way detrimental to the interest of the company.