


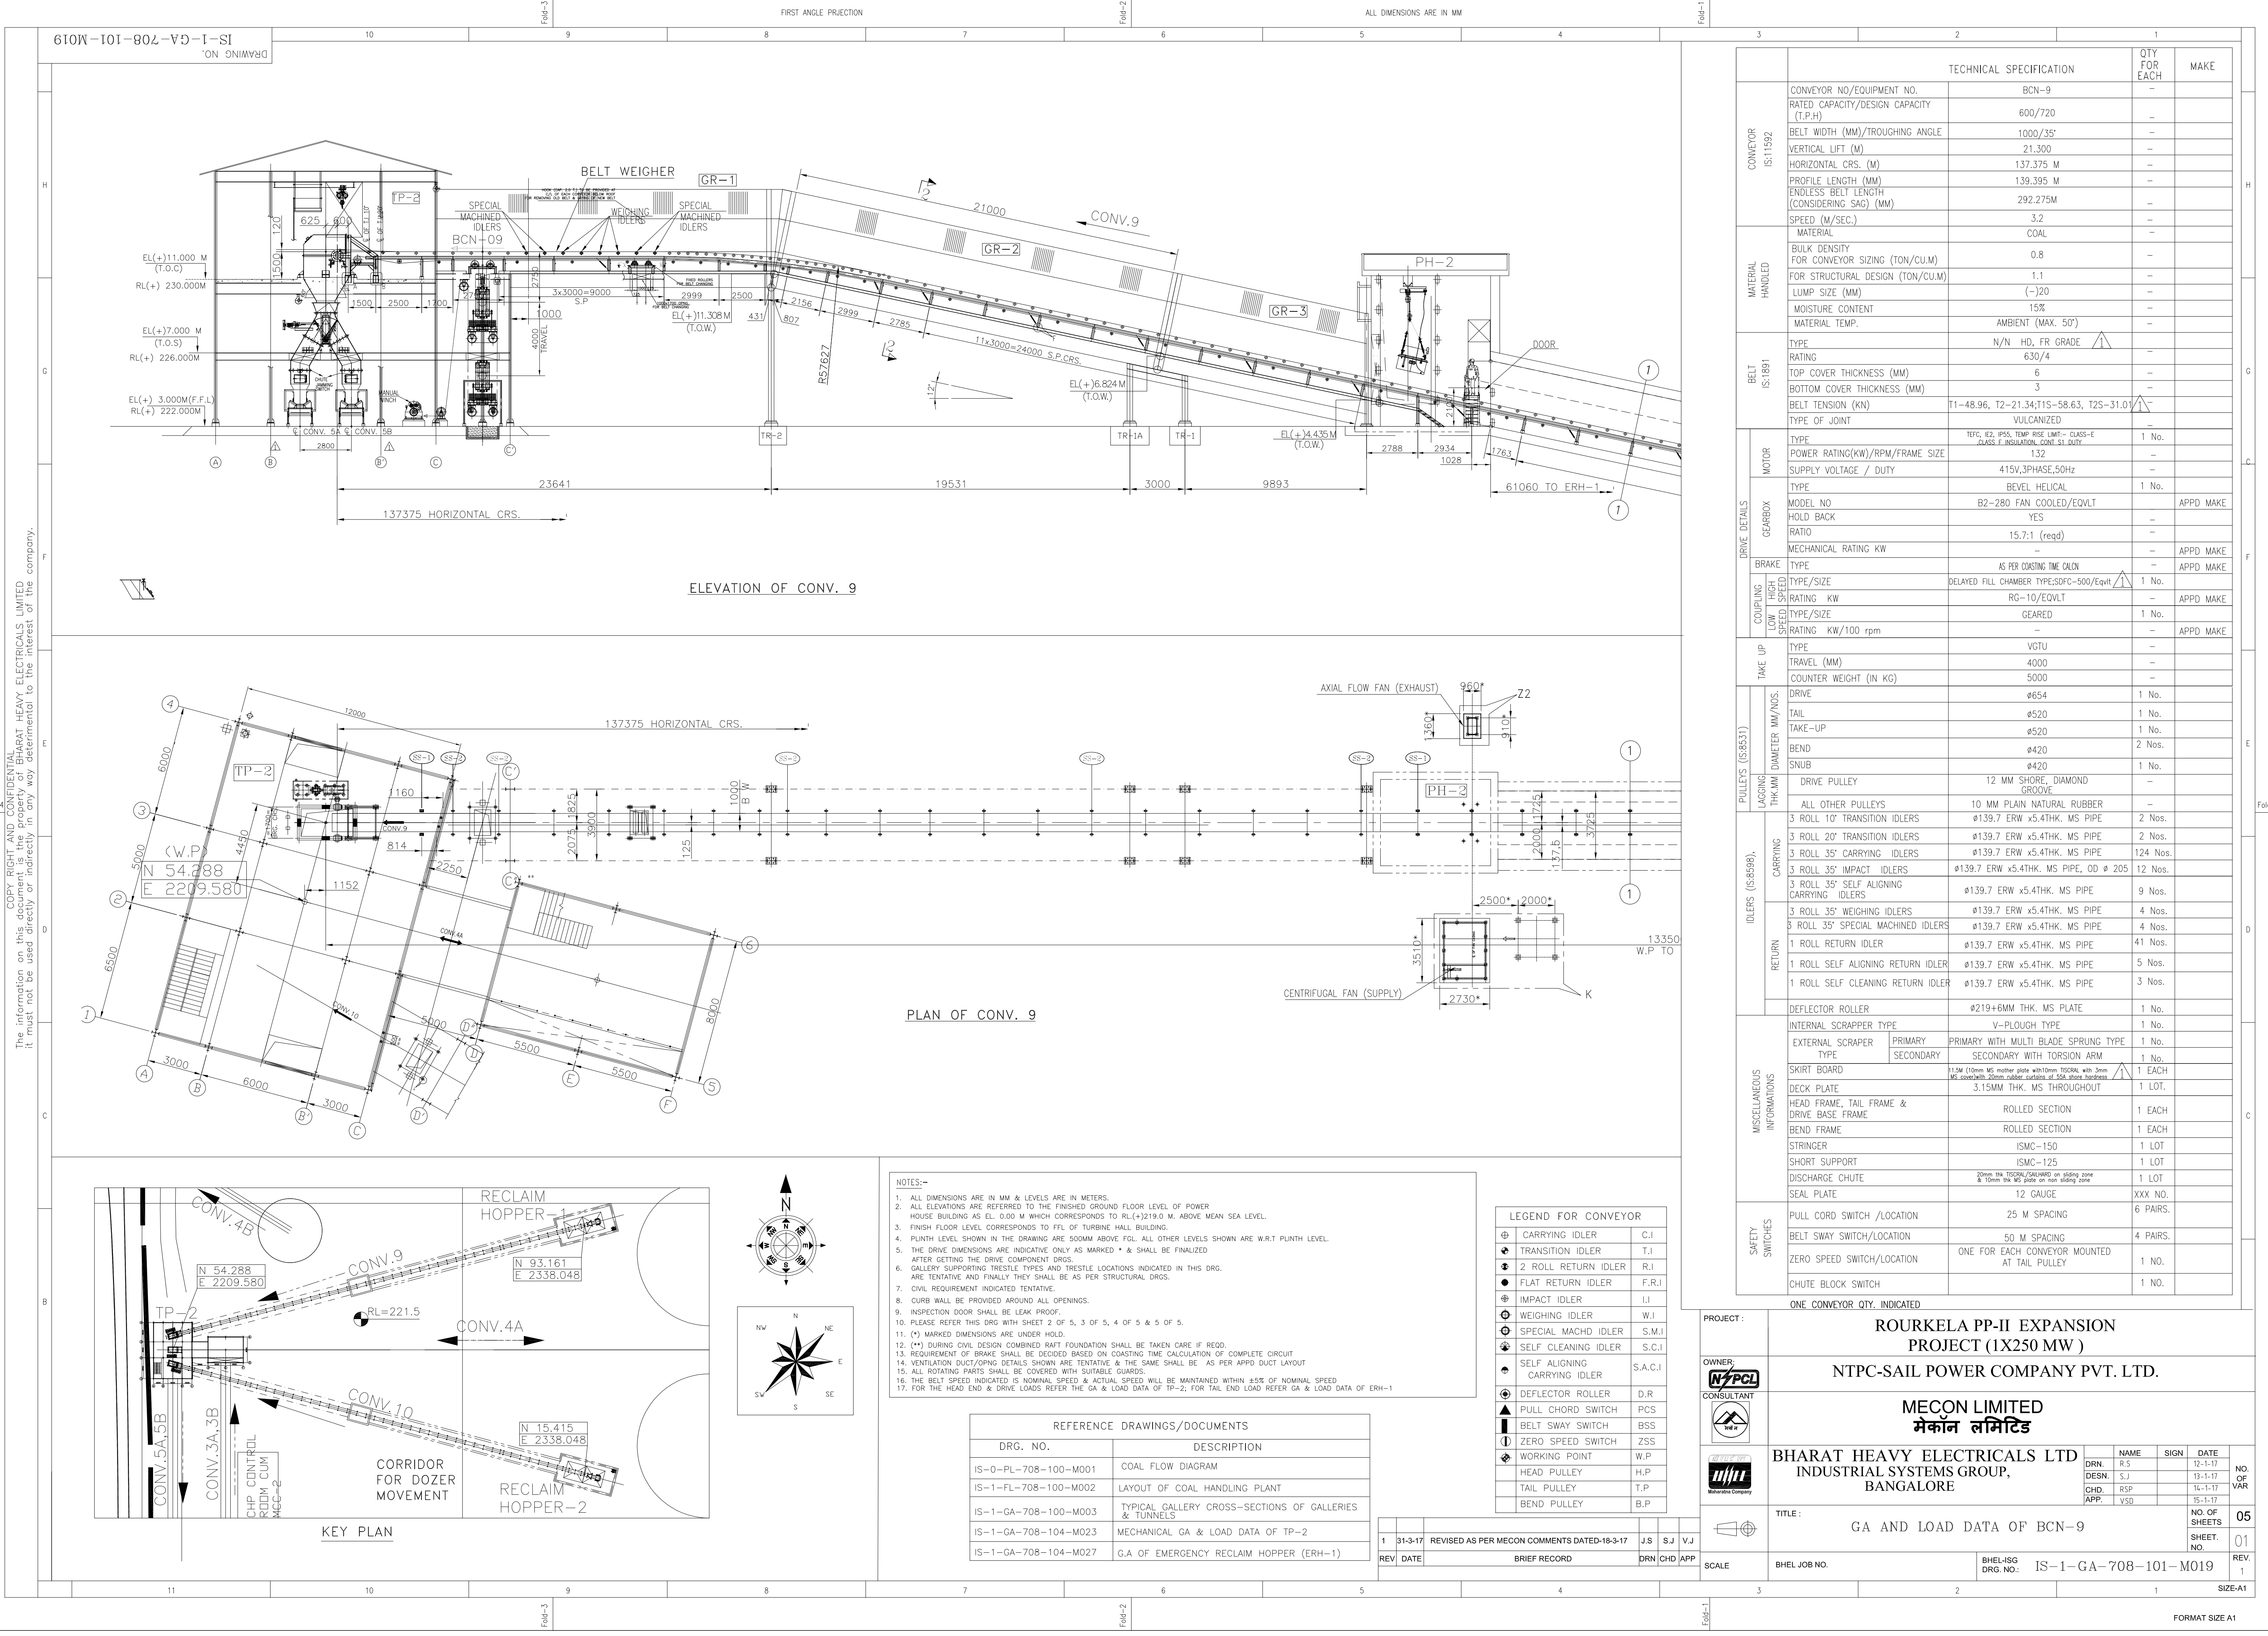
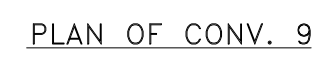
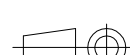
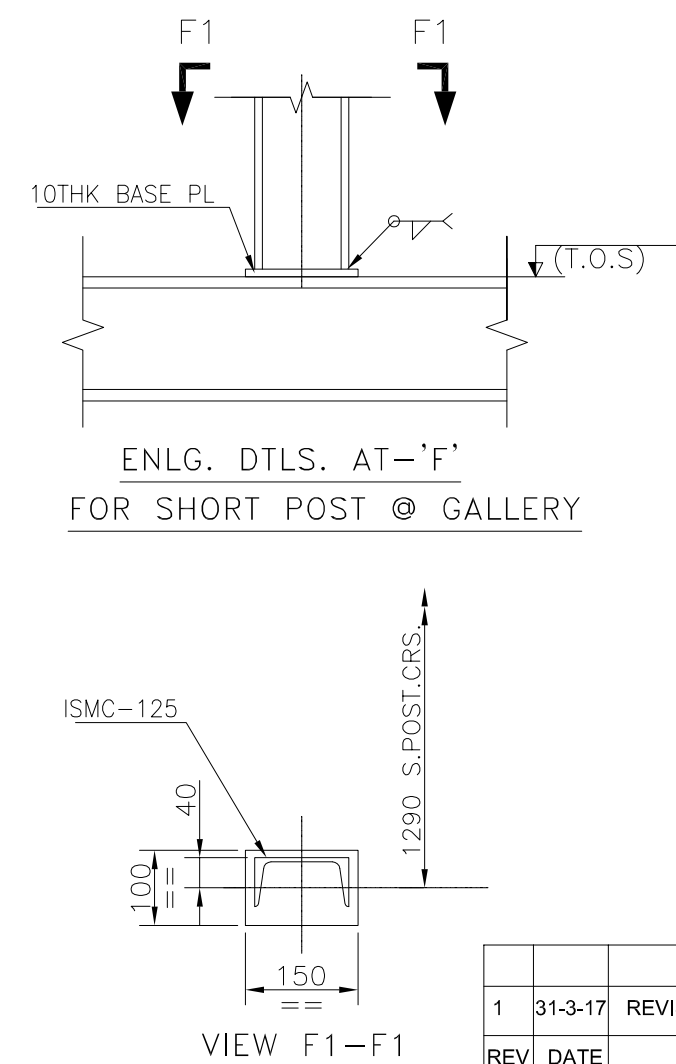
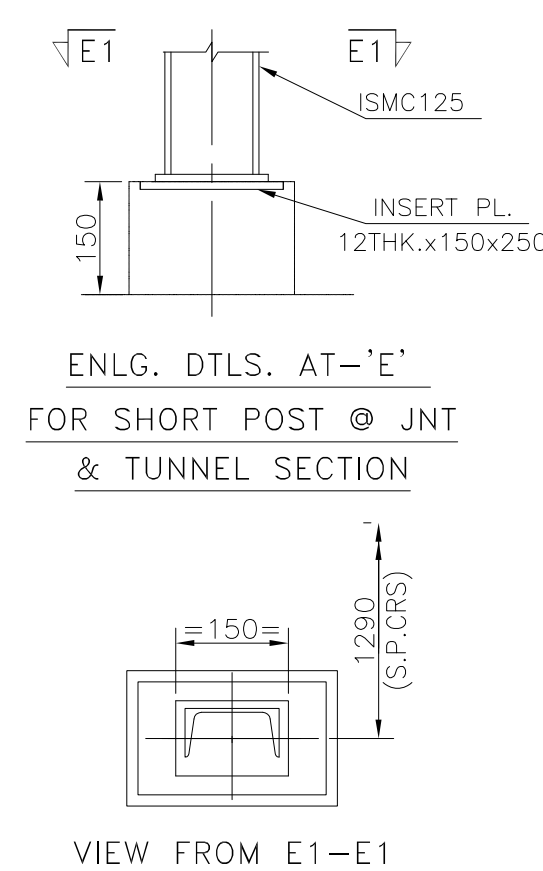
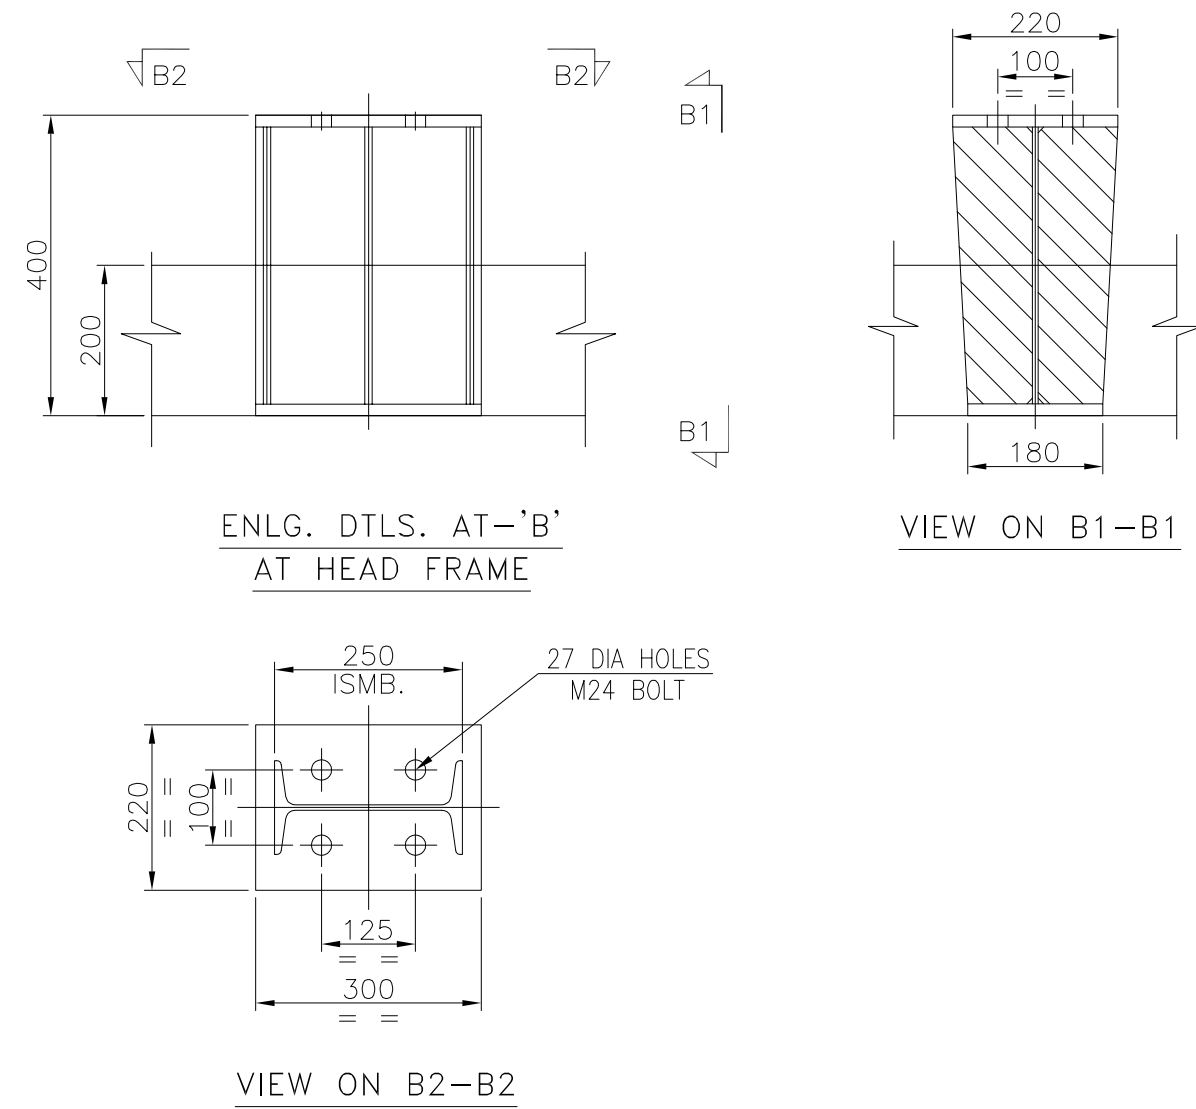


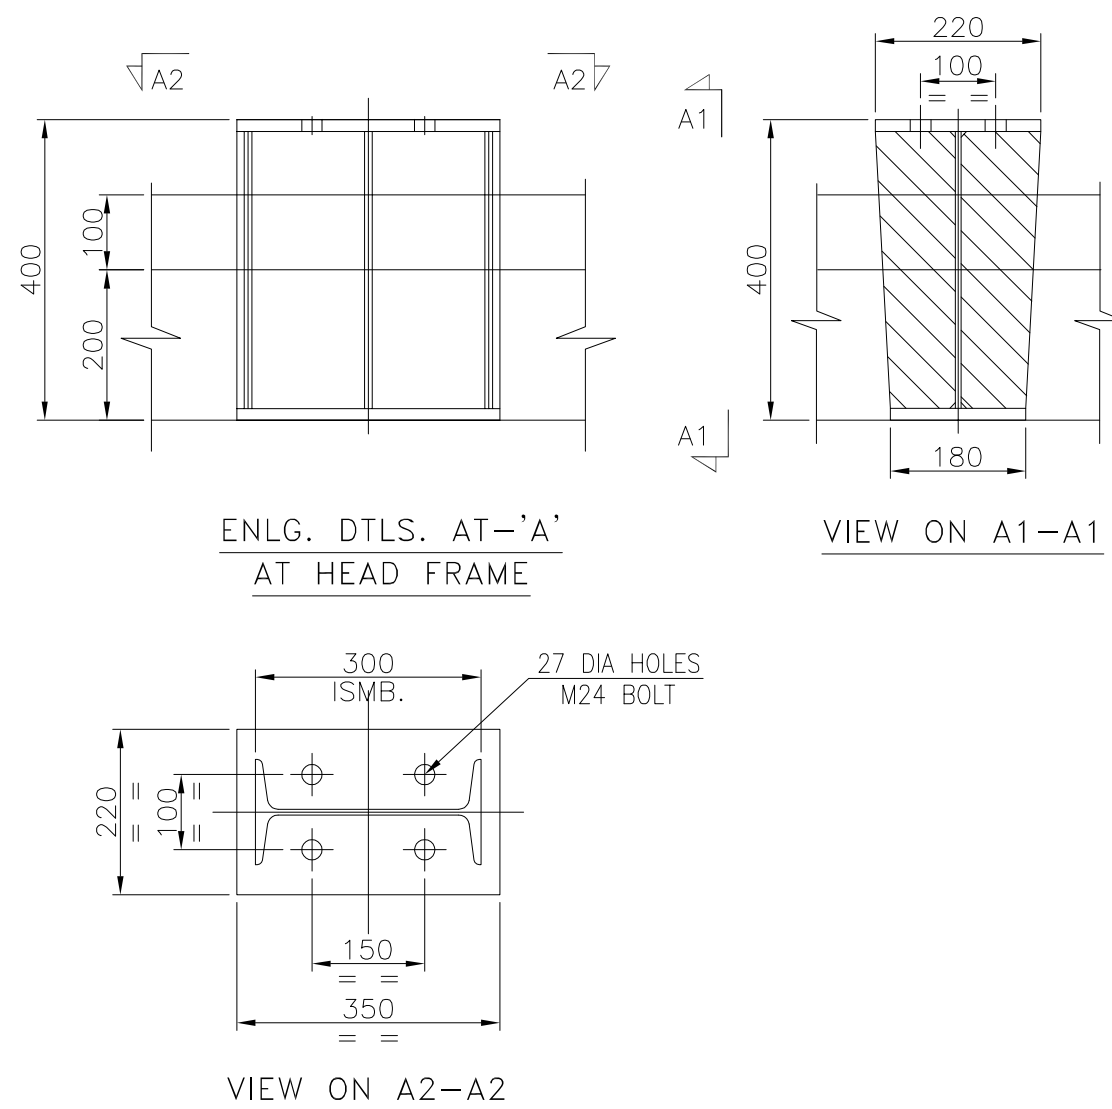

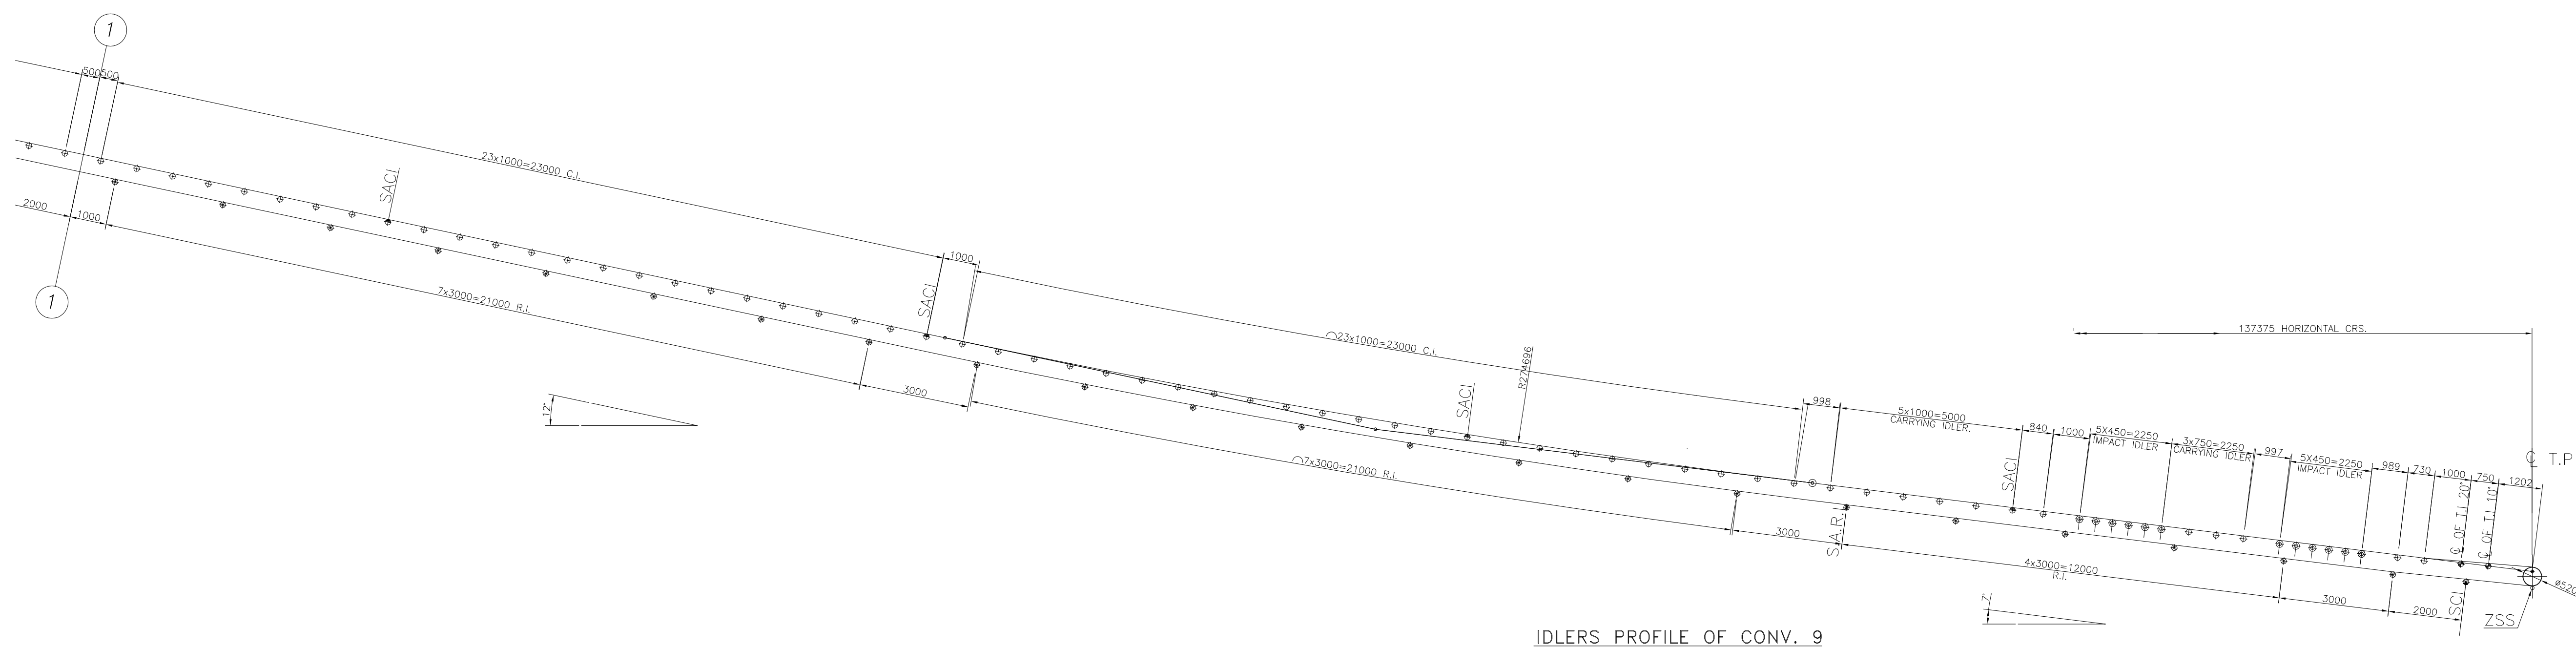

1. ALL DIMENSIONS ARE IN MM & LEVELS ARE IN METERS.
2. READ THIS DRG IN CONJUNCTION WITH SHEET 1 OF 4, 3 OF 4, 4 OF 4 & 5 OF 5.


PROJECT :		ROURKELA PP-II EXPANSION PROJECT (1X250 MW)																										
OWNER:		NTPC-LI POWER COMPANY PVT. LTD.																										
CONSULTANT		MECON LIMITED मेकॉन लिमिटेड																										
 		BHARAT HEAVY ELECTRICALS LTD INDUSTRIAL SYSTEMS GROUP, BANGALORE																										
		<table><tr><td></td><td>NAME</td><td>SIGN</td><td>DATE</td></tr><tr><td>DRN.</td><td>R.S</td><td></td><td>12-1-17</td></tr><tr><td>DESIN.</td><td>S.J</td><td></td><td>13-1-17</td></tr><tr><td>CHD.</td><td>RSP</td><td></td><td>14-1-17</td></tr><tr><td>APP.</td><td>VSD</td><td></td><td>15-1-17</td></tr></table>				NAME	SIGN	DATE	DRN.	R.S		12-1-17	DESIN.	S.J		13-1-17	CHD.	RSP		14-1-17	APP.	VSD		15-1-17	<table><tr><td>NO. OF VAR</td></tr><tr><td>05</td></tr></table>		NO. OF VAR	05
	NAME	SIGN	DATE																									
DRN.	R.S		12-1-17																									
DESIN.	S.J		13-1-17																									
CHD.	RSP		14-1-17																									
APP.	VSD		15-1-17																									
NO. OF VAR																												
05																												
		TITLE : GA AND LOAD DATA OF BCN-9			<table><tr><td>NO. OF SHEETS</td></tr><tr><td>02</td></tr></table>		NO. OF SHEETS	02																				
NO. OF SHEETS																												
02																												
SCALE		BHEL JOB NO.		BHEL-18G DRG. NO.: IS-1-GA-708-101-M019																								
				REV. 1																								

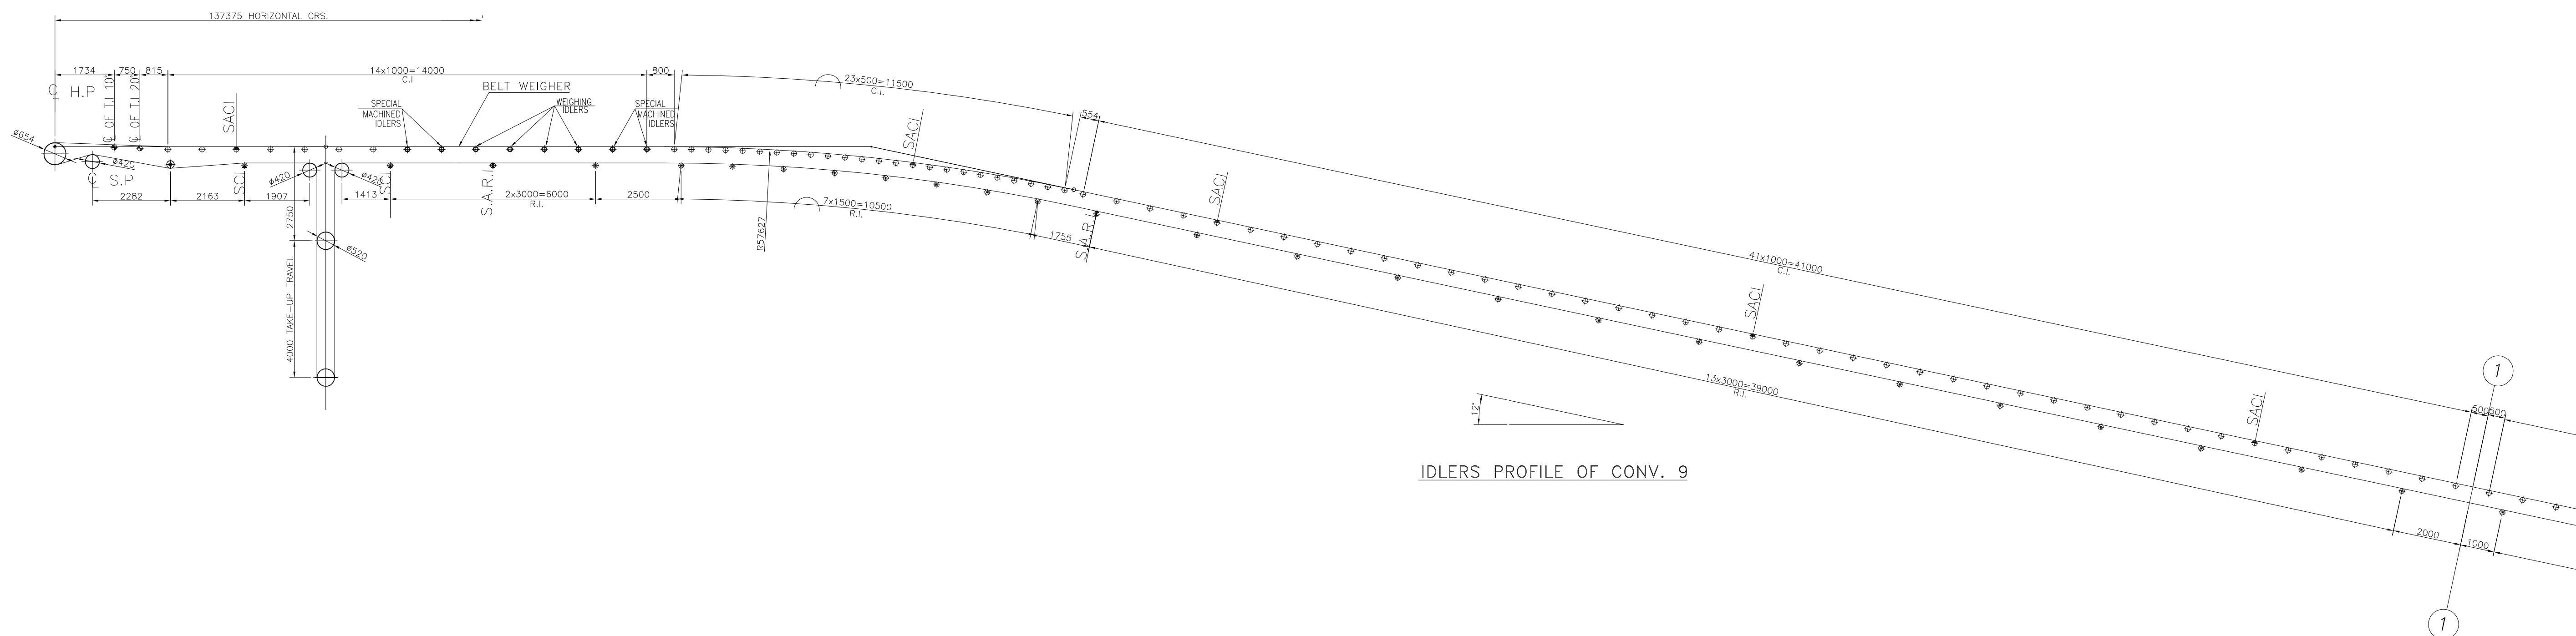

NOTES:-

1. ALL DIMENSIONS ARE IN MM & LEVELS ARE IN METERS.
2. READ THIS DRG IN CONJUNCTION WITH SHEET 1 OF 4, 2 OF 4, 4 OF 4 & 5 OF 5.

PROJECT :		ROURKELA PP-II EXPANSION PROJECT (1X250 MW)				
OWNER: 		NTPC-SAIL POWER COMPANY PVT. LTD.				
CONSULTANT 		MECON LIMITED मेकॉन लिमिटेड				
 Bharat Heavy Electricals Company		BHARAT HEAVY ELECTRICALS LTD INDUSTRIAL SYSTEMS GROUP, BANGALORE				NO. OF VAR
		DRN.	R.S	SIGN	DATE	
		DESN.	S.J		13-1-17	
		CHD.	RSP		16-1-17	
		APP.	VSD		15-1-17	
TITLE :		GA AND LOAD DATA OF BCN-9				NO. OF SHEET. NO.
						
SCALE	BHEL JOB NO.	BHEL-ISG DRG. NO.:	IS-1-GA-708-101-M019			03

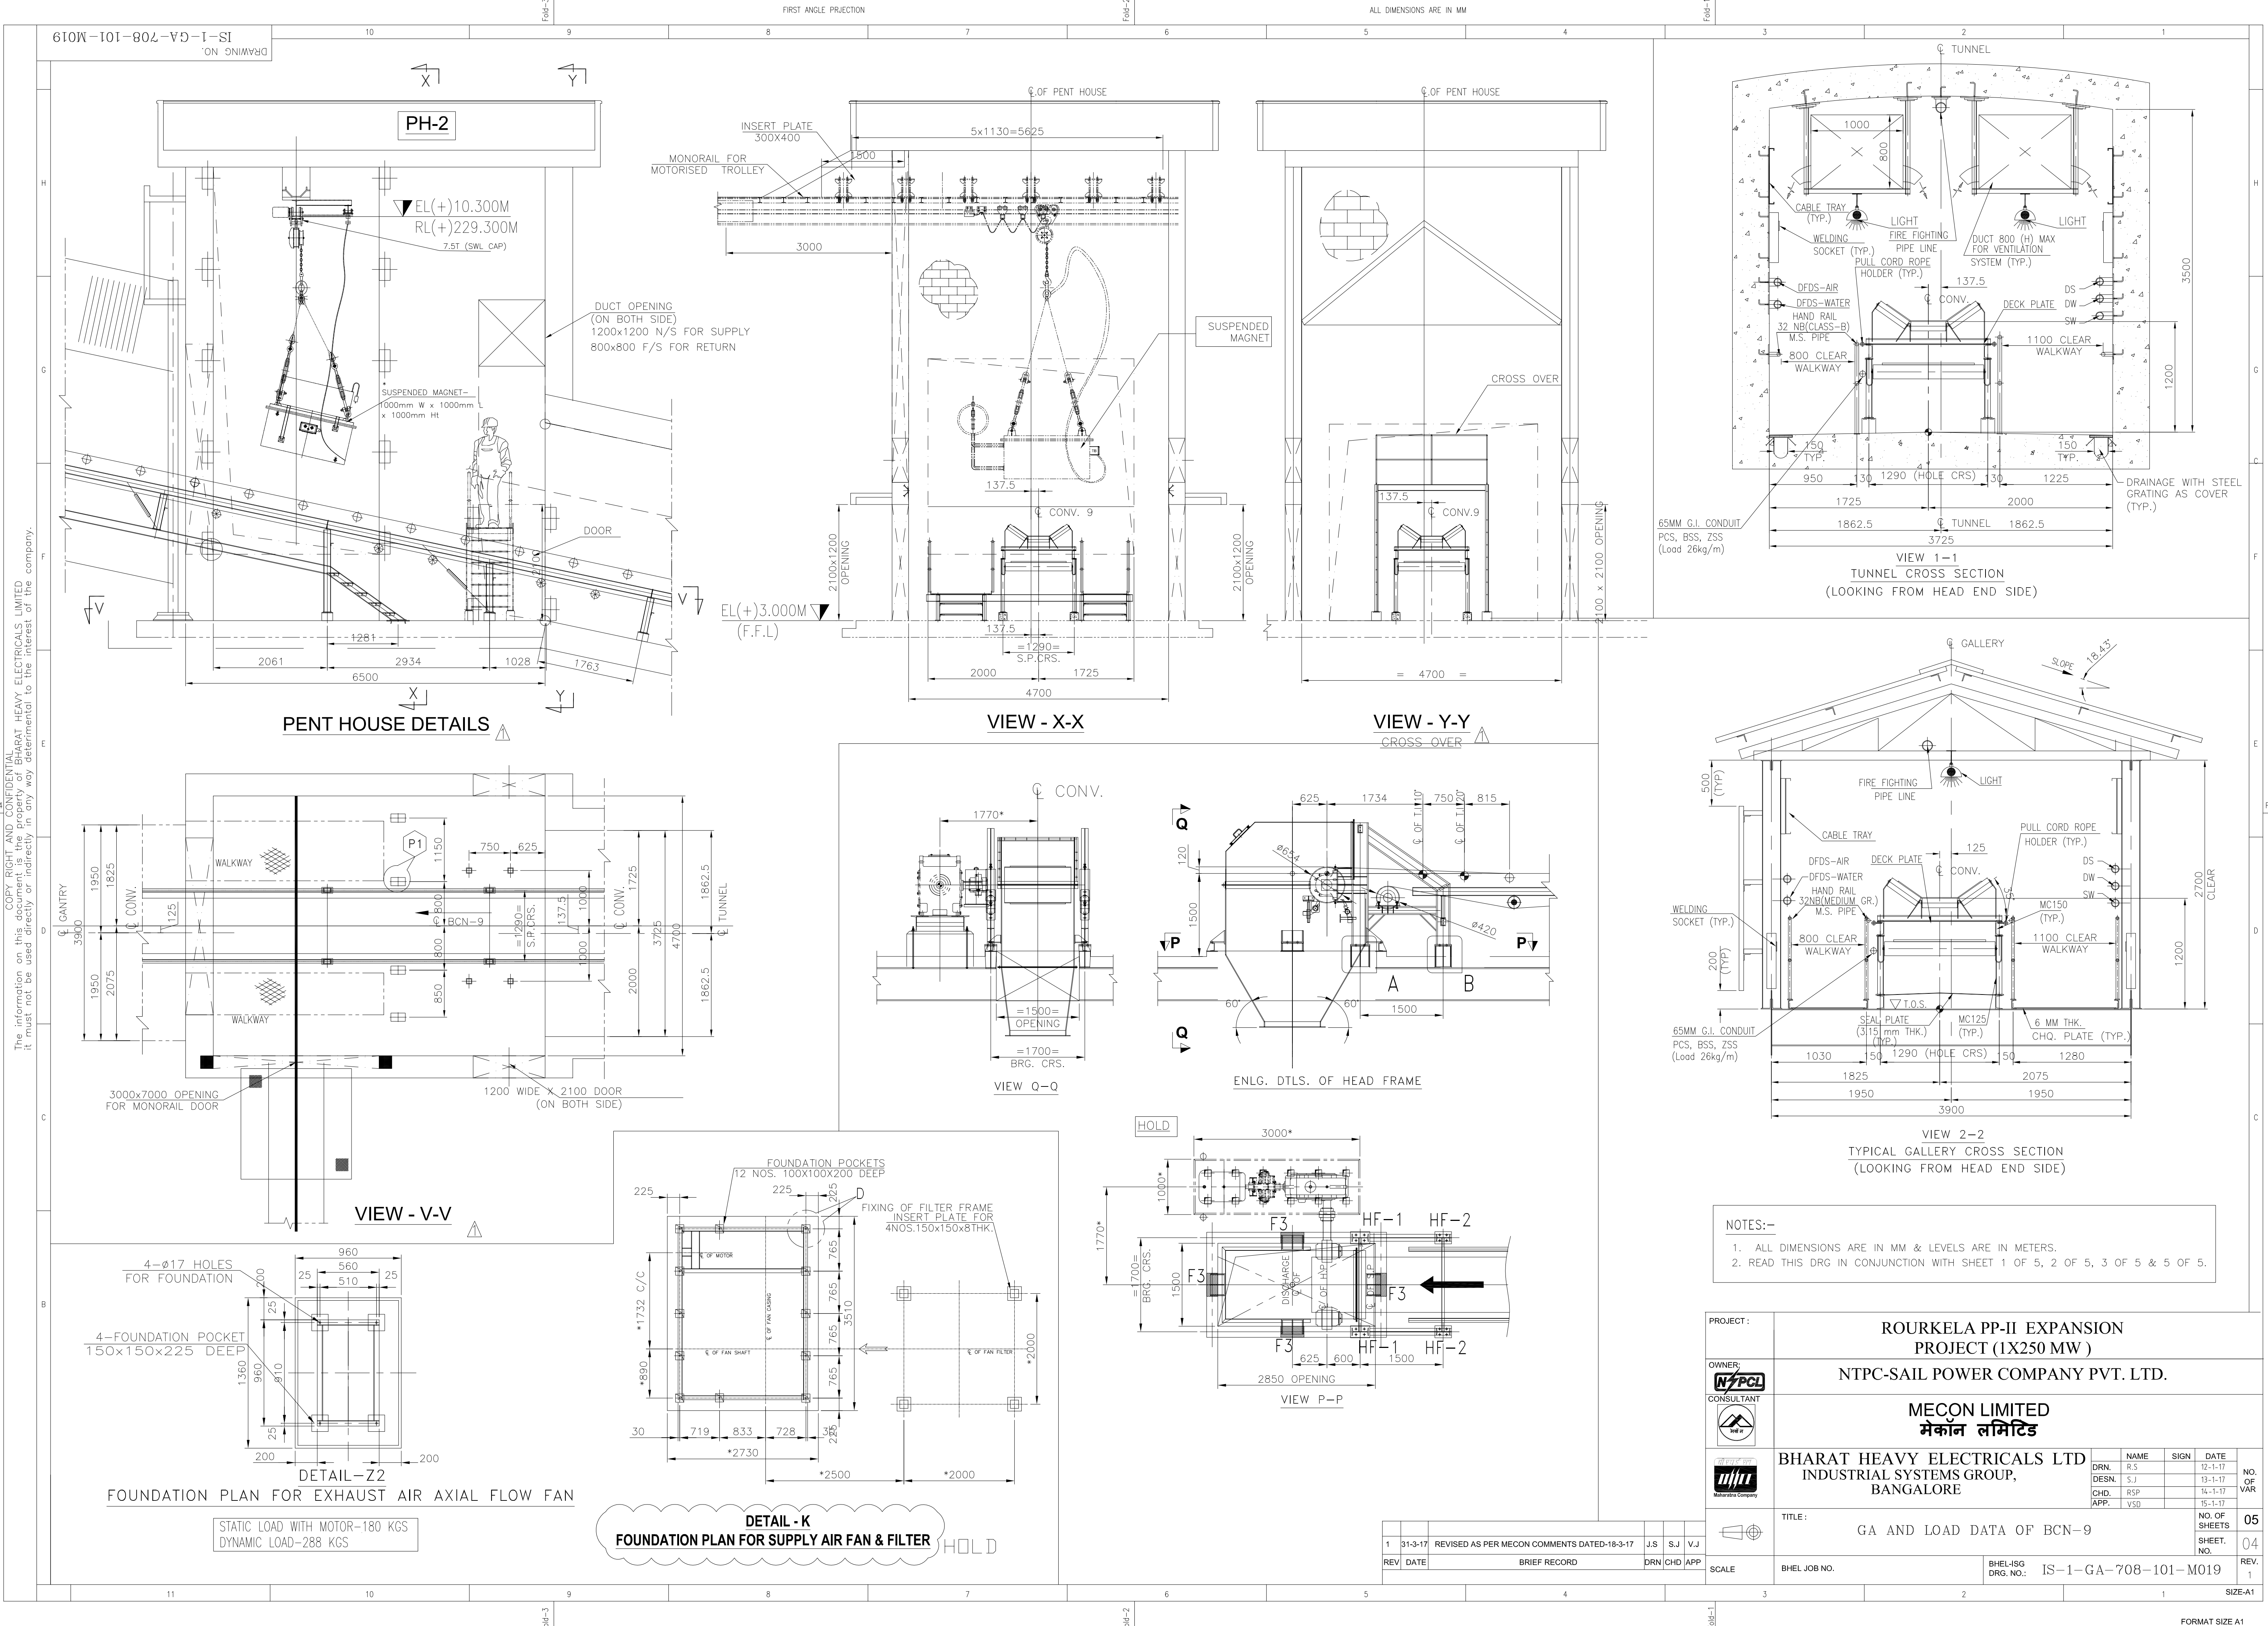



REV	DATE	BRIEF RECORD	DRN	CHD	APP
-----	------	--------------	-----	-----	-----

3	2	1	SIZE-A1
---	---	---	---------