

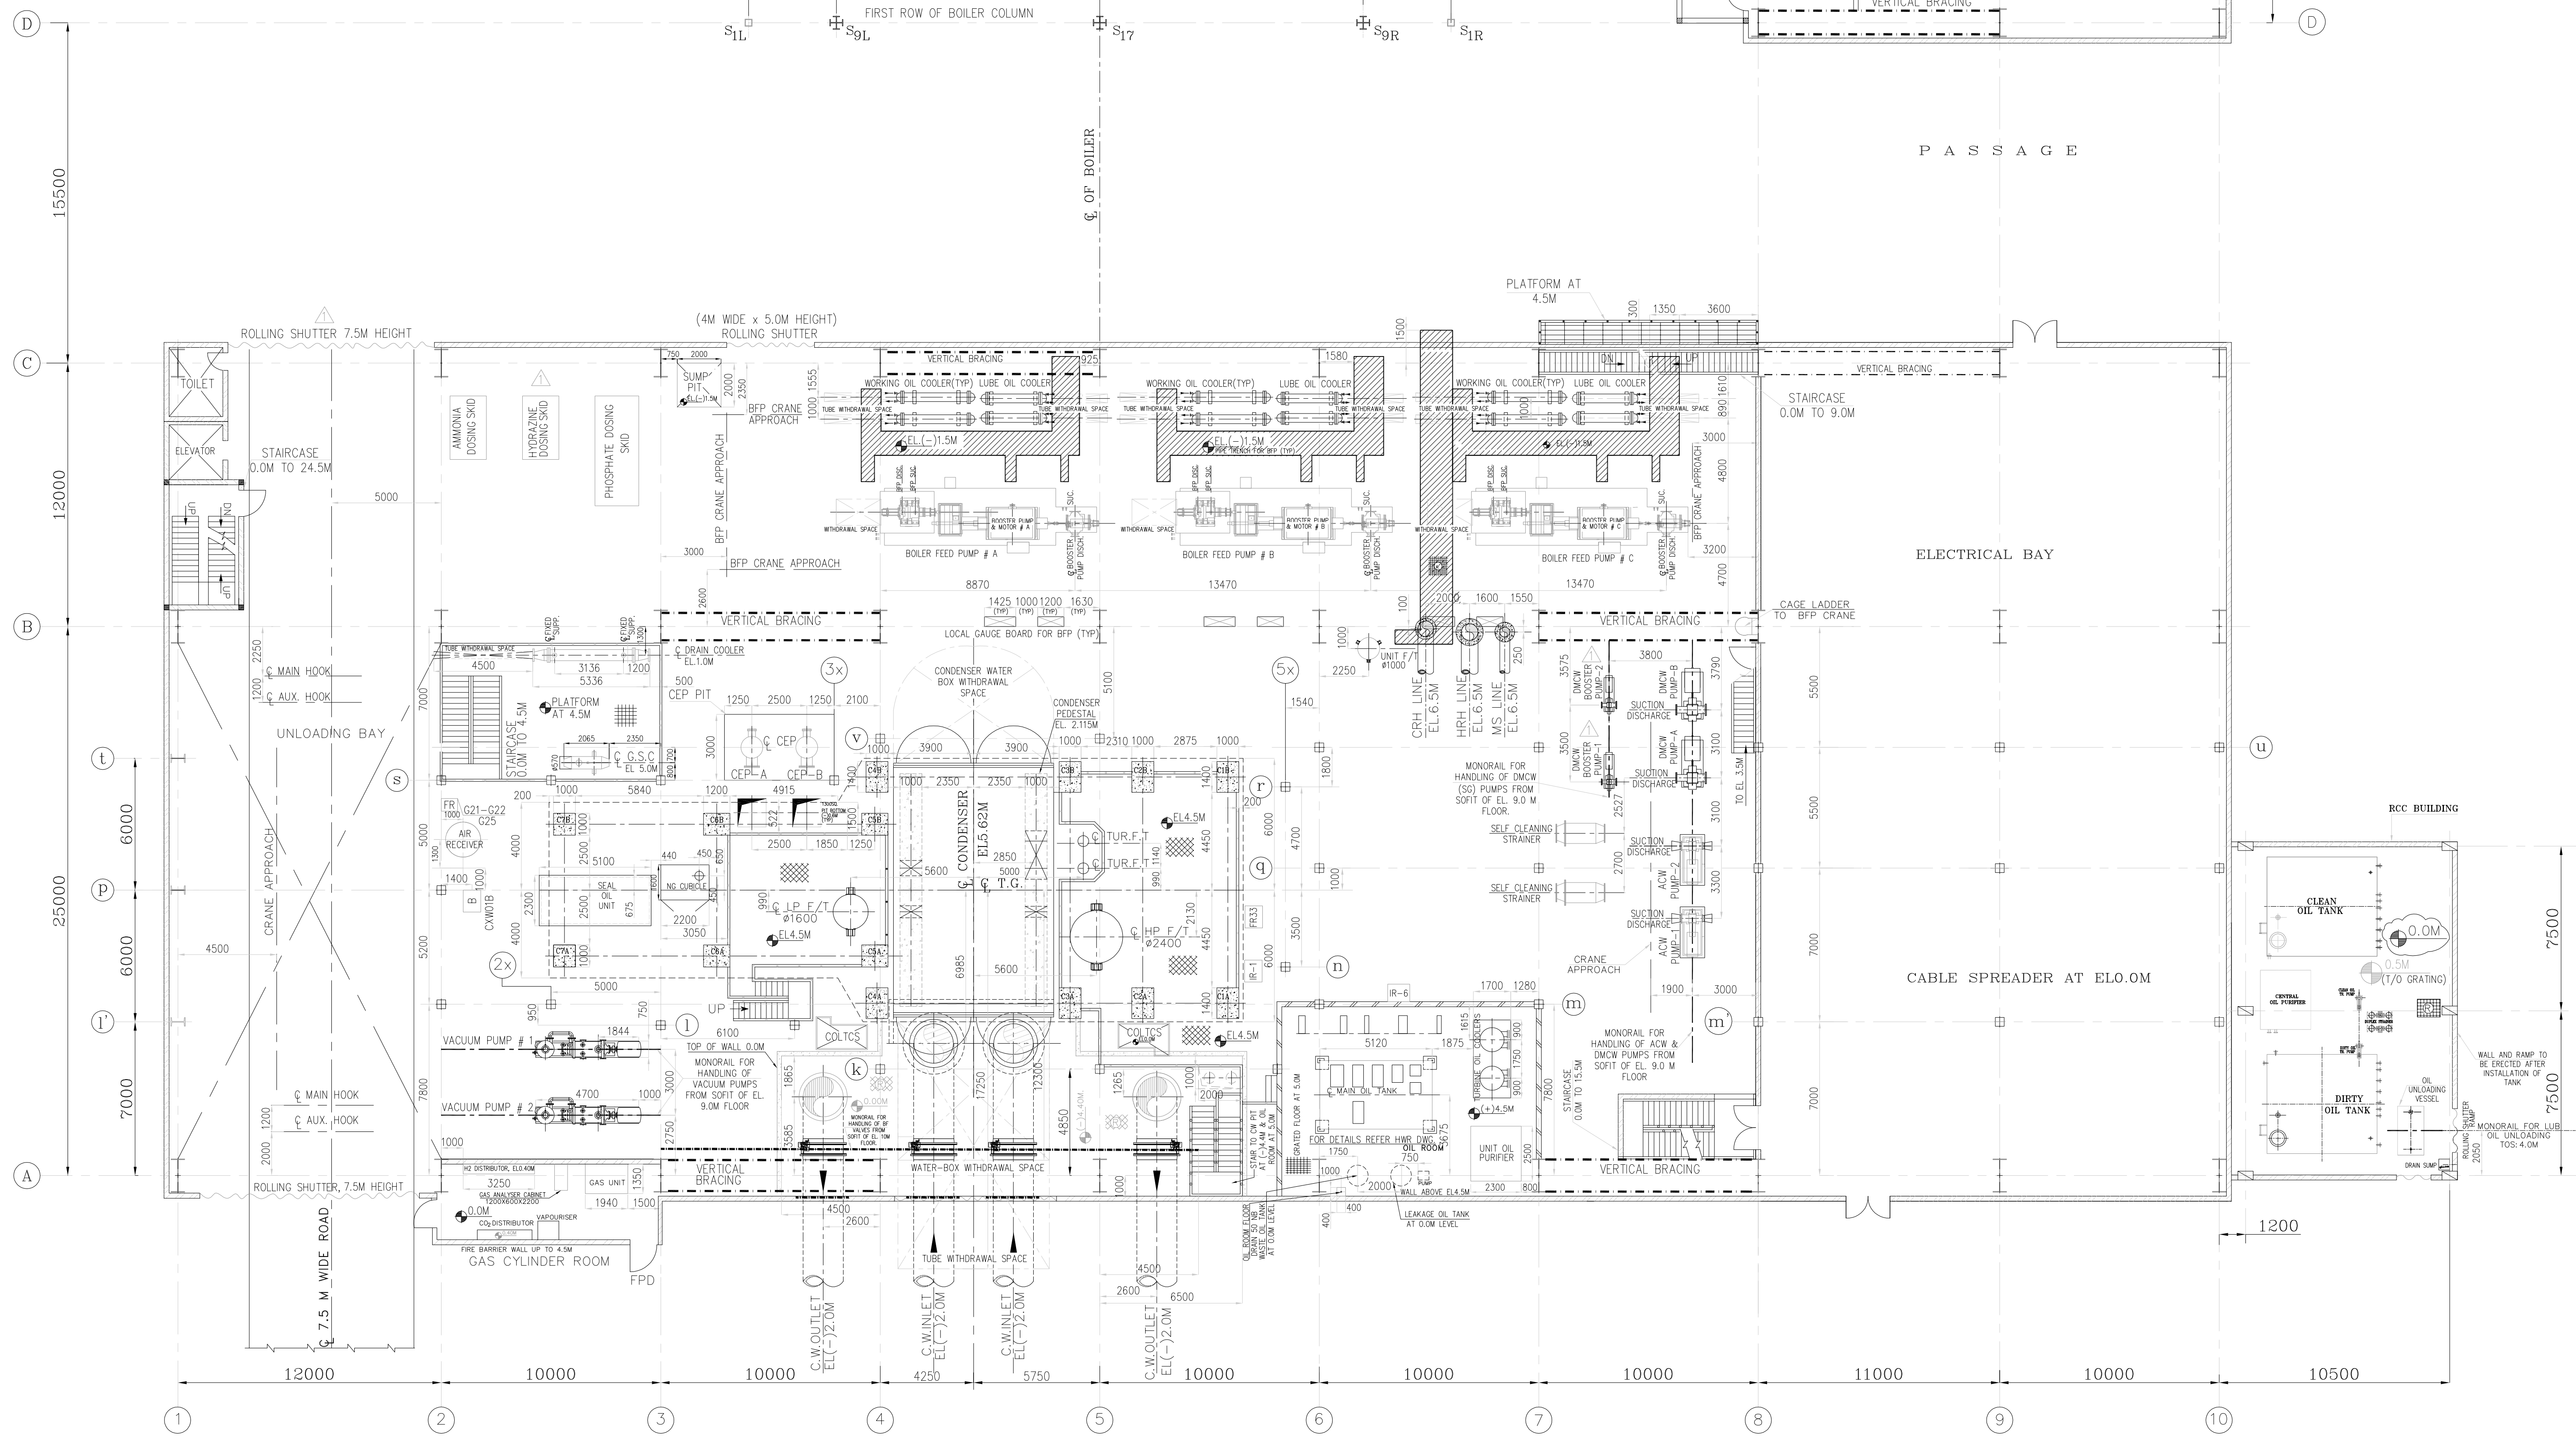


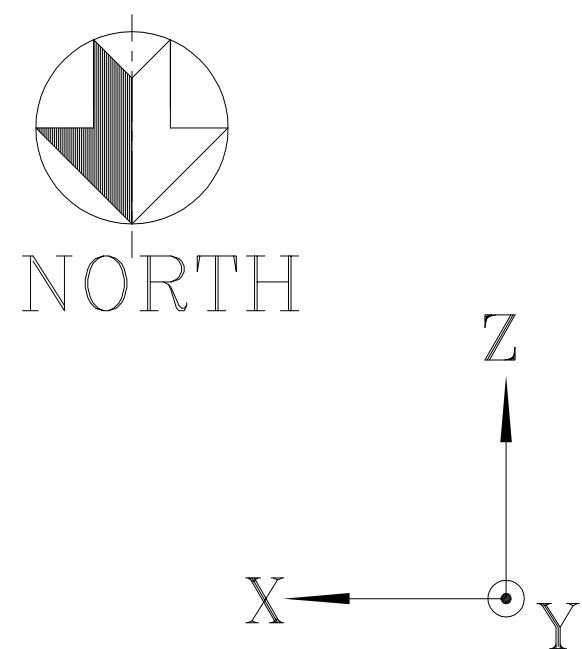

TG EQUIPMENT AT EL. 0.0M

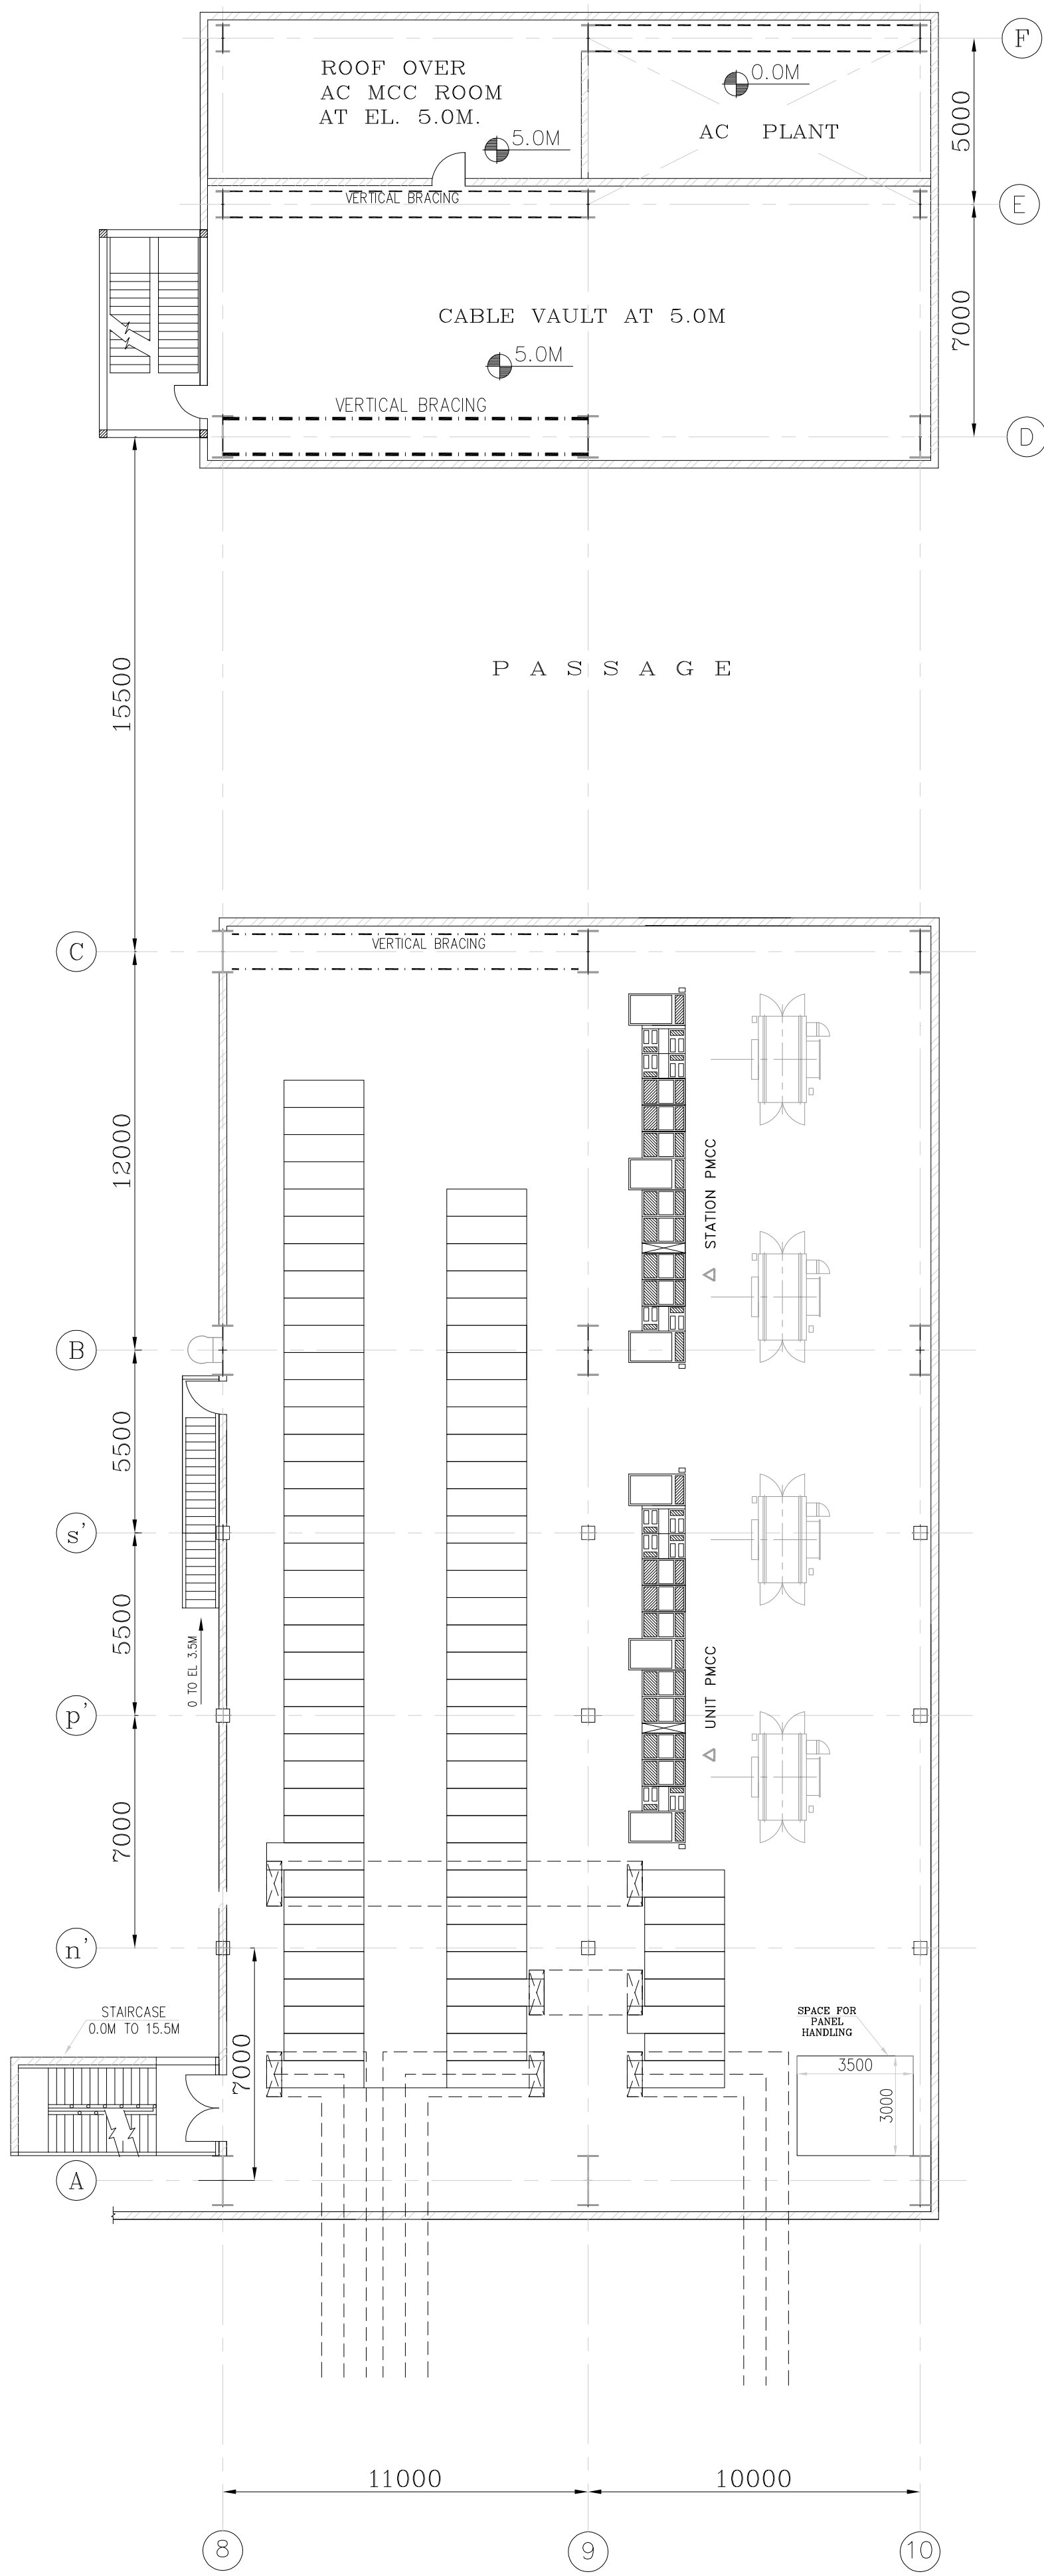

PLAN AT EL. 3.5/5.0M

REFERENCE DRGS:-

- | | |
|---------------------------------------|--------------------------|
| 1. MAIN EQUIPMENT LAYOUT PLAN | PE-DG-427-100-M002 (PCM) |
| 2. CONDENSER | --- (HWR) |
| 3. GLAND STEAM CONDENSER | --- (HWR) |
| 4. GA OF DRAIN COOLER | --- (HWR) |
| 5. OIL ROOM ARRANGEMENT | --- (HWR) |
| 6. GA OF CEP | --- (HYD) |
| 7. GA & FOUNDATION DETAILS OF BFP SET | --- (HYD) |
| 8. GA OF HP FLASH TANK | --- (BPL) |
| 9. GA OF LP FLASH TANK | --- (BPL) |
| 10. GA OF UNIT FLASH TANK | --- (BPL) |
| 11. GA OF CLEAN OIL TANK | --- (BPL) |
| 12. GA OF DIRTY OIL TANK | --- (BPL) |

LEGEND:

- | | |
|---|------------------------------------|
|  | CHEQUERED PLATE FLOORING |
|  | REMOVABLE CHEQUERED PLATE FLOORING |
|  | GRATED FLOORING |
|  | REMOVABLE GRATING |
|  | CONCRETE BLOCK |
|  | CUT OUTS |
|  | HAND RAILING |
|  | PARAPET WALL |
|  | GLASS PARTITION |
|  | BRICK WALL |

NOTES:—

1. ALL DIMENSIONS ARE IN MM & ELEVATIONS IN METERS UNLESS STATED OTHERWISE.
2. ALL ELEVATIONS ARE WITH RESPECT TO TG HALL 0.0M WHICH CORRESPONDS TO RL(+219.0M)
3. ALL CIVIL DETAILS SUCH AS DOORS/WALLS/CLADINGS/OPENINGS/TOILETS/STAIRCASES ETC. ARE INDICATIVE ONLY & FOR EXACT DETAILS REFER CIVIL/ARCHITECTURE DRAWINGS.
4. DETAILS OF LAYOUT AS SHOWN FOR OTHER THAN BHEL SCOPE ARE SUGGESTIVE ONLY.

REV	DATE	ALTD	CHD	APPD

CUSTOMER

CUSTOMER'S CONSULTANT

JOB No. 427

STATUS CONTRACT

DISTRIBUTION

TO

FROM

DATE

01

DATE

08.09.16

ALTD

ABHI

CHD

IKU

APPO

LKI

1. DRC. REVISED CONSIDERING MECON/NTPCL COMMENTS DATED 26.08.2016

2. DRAWING REVISED MARKED AS Δ

14

15

NTPCL

भारतिय लिमिटेड

MECON LIMITED

भारत

भारत

भारत

भारत

T.G.HALL EQUIPMENT LAYOUT PLAN AT 0.0M FLOOR

MPL

C

MSE

I

MAX

E

DEPT.

SCALE 1:150

DRAWING No.

PE-DG-427-100-M003

SHEET 01 OF 01

REV 01