

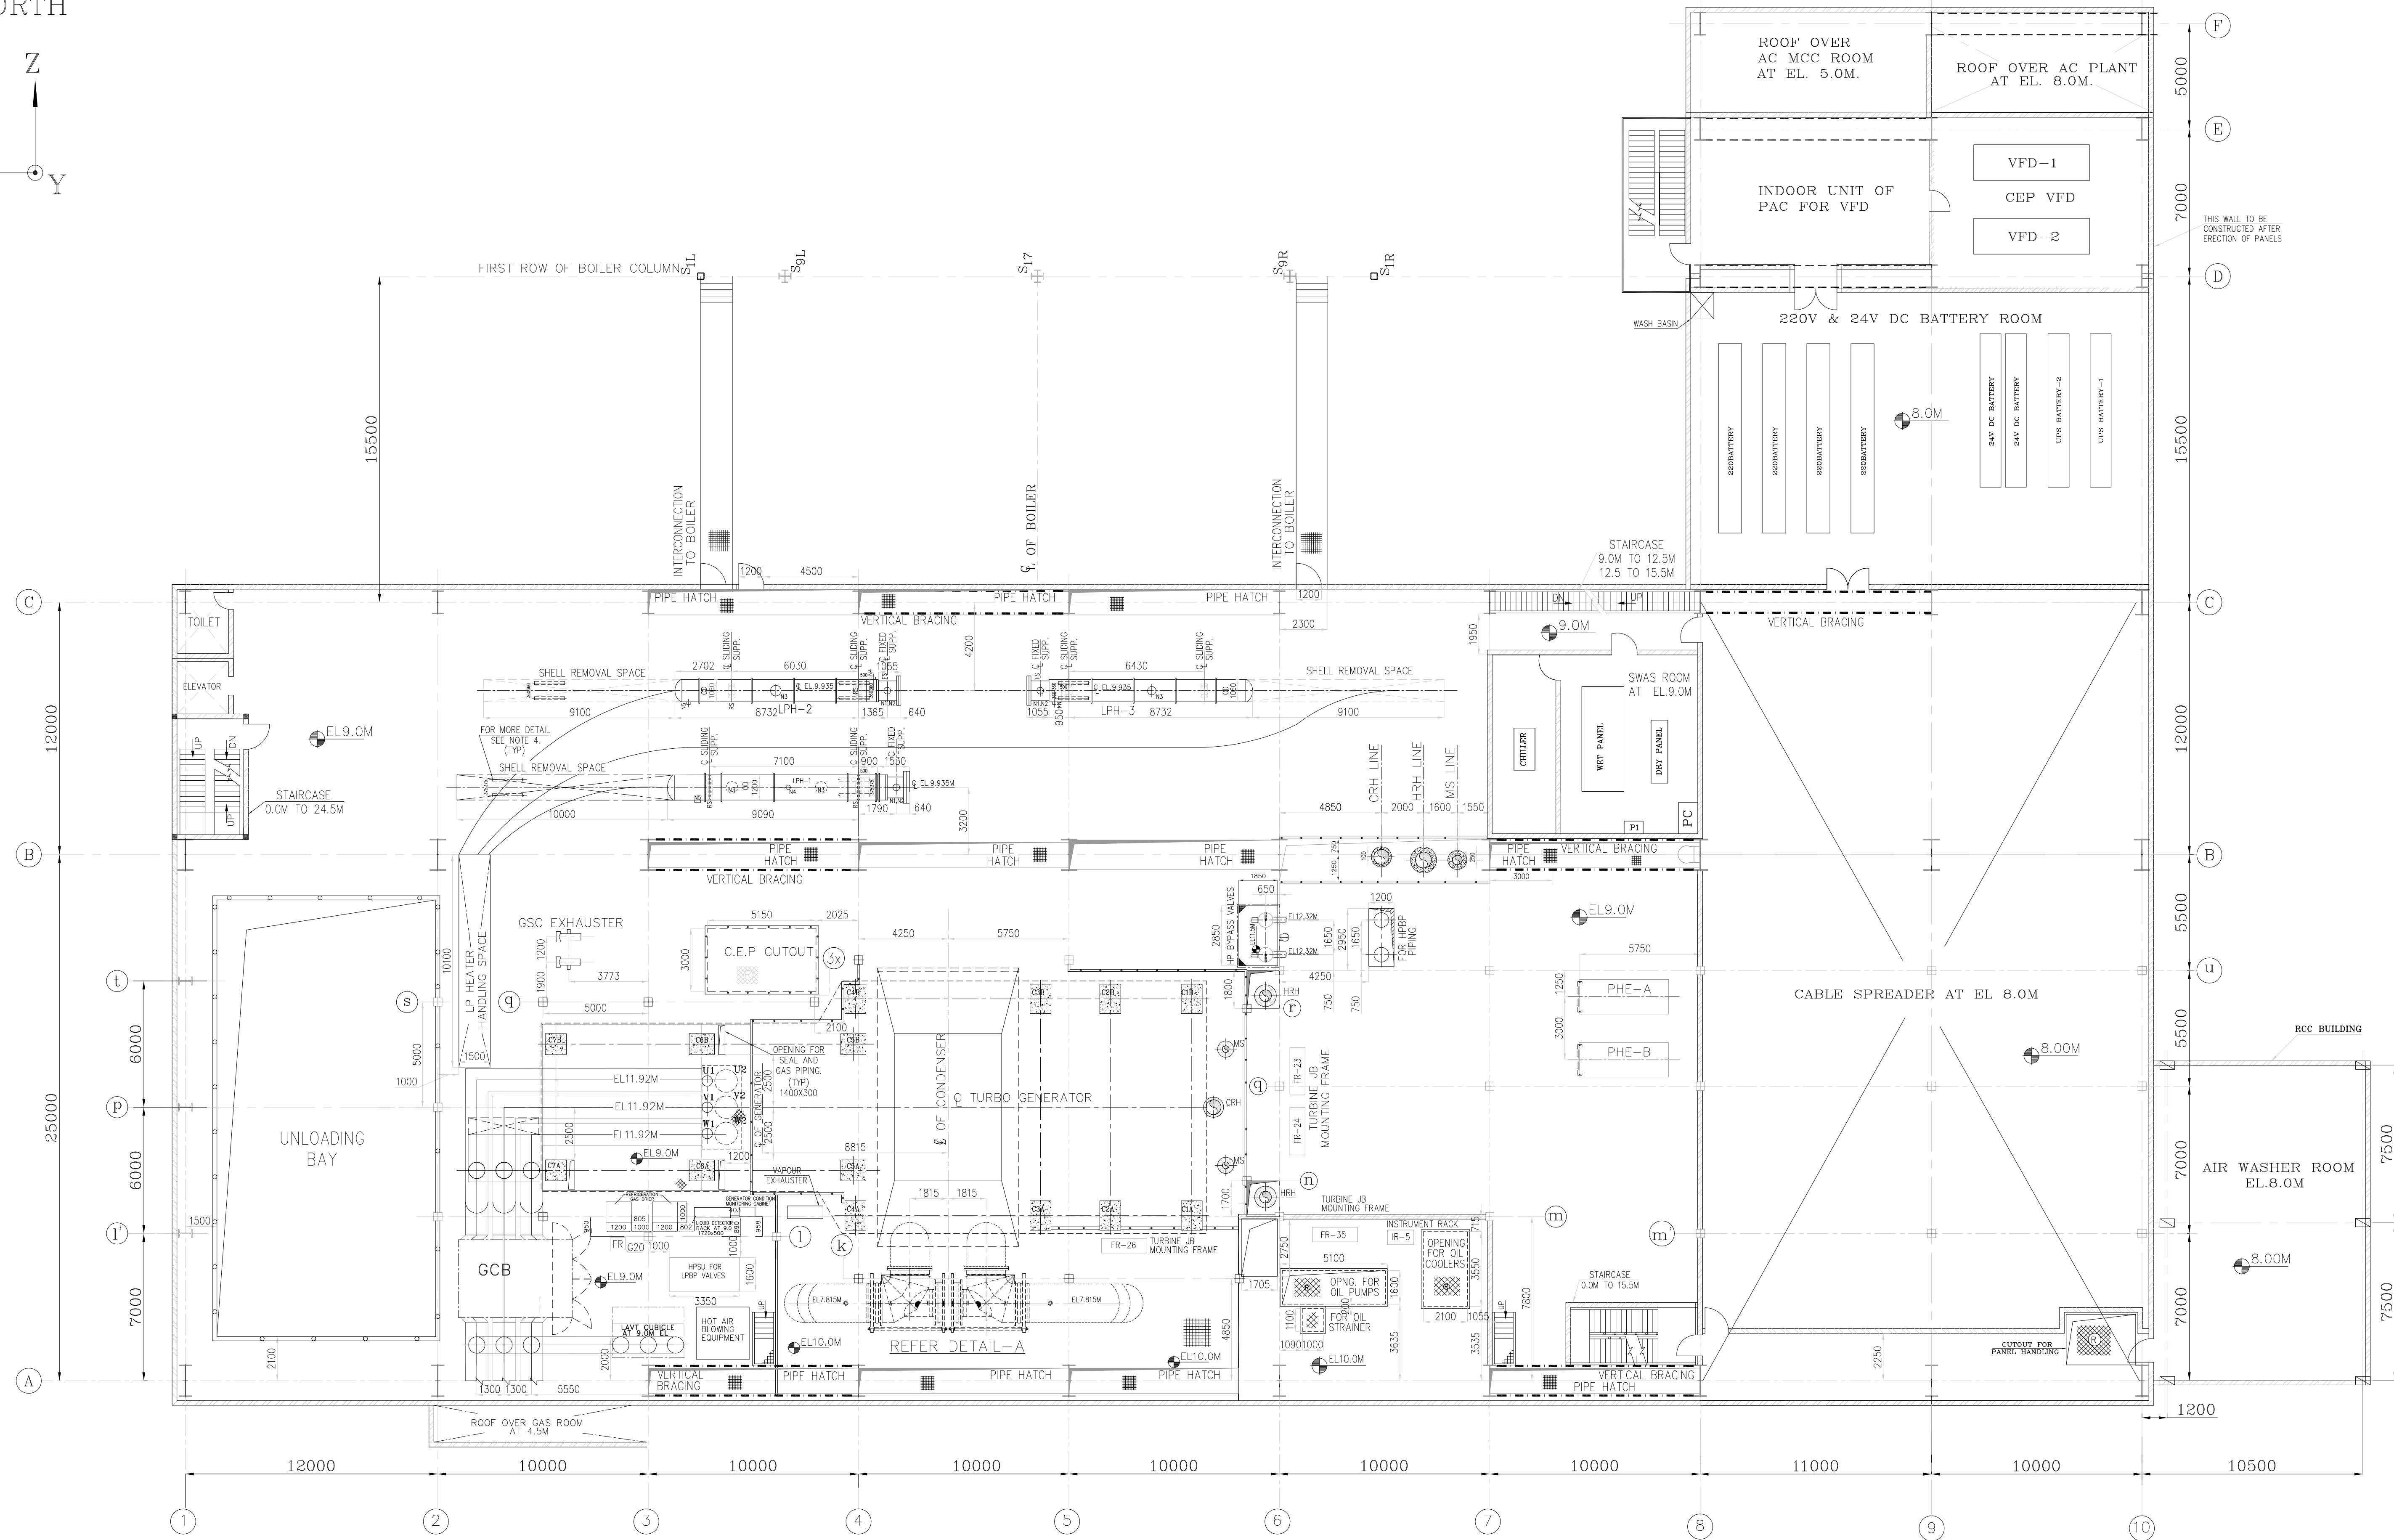


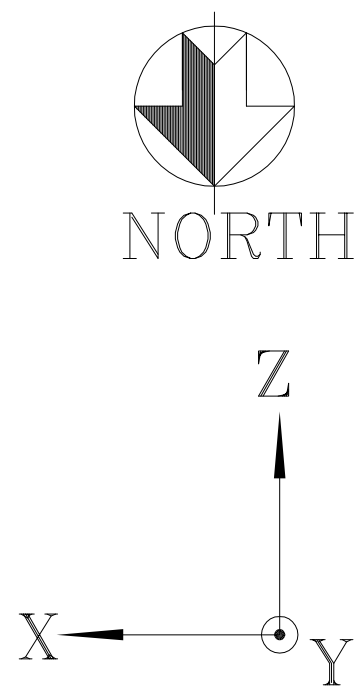

T.G.HALL EQUIPMENT LAYOUT PLAN AT 9.0M

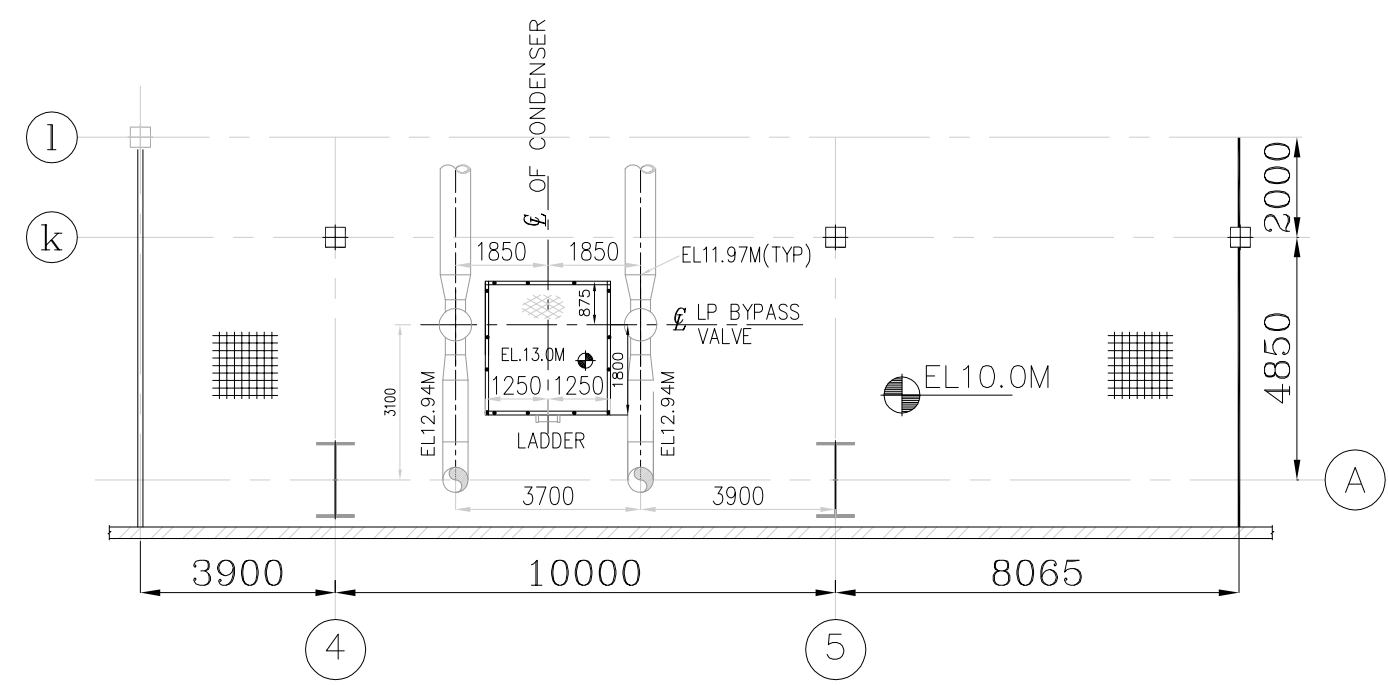


DETAIL-A

LEGEND:

- | | |
|--|---------------------------|
| | CHEQUERED PLATE FLOORING |
| | REMOVABLE CHEQUERED PLATE |
| | GRATED FLOORING |
| | REMOVABLE GRATING |
| | CONCRETE BLOCK |
| | CUT OUTS |
| | HAND RAILING |
| | PARAPET WALL |
| | GLASS PARTITION |
| | BRICK WALL |

NOTES:—

1. ALL DIMENSIONS ARE IN MM & ELEVATIONS IN METERS UNLESS STATED OTHERWISE.
2. ALL ELEVATIONS ARE WITH RESPECT TO TG HALL 0.0M WHICH CORRESPONDS TO RL(+219.0M)
3. ALL CIVIL DETAILS SUCH AS DOORS/WALLS/CLADDINGS/ OPENINGS/TOILETS/ STAIRCASES ETC. ARE INDICATIVE ONLY & FOR EXACT DETAILS REFER CIVIL/ARCHITECTURE DRAWINGS.
4. CIVIL TO PROVIDE 2NOS.EPSTS(9.0M) PER HEATER 150MM WIDEX17900MM LONG FOR LPH-1, 150MM WIDEX17100MM LONG FOR LPH-2&3 FOR MOVEMENT OF LP-HEATERS AS PER LOCATION SHOWN IN THE DWG.

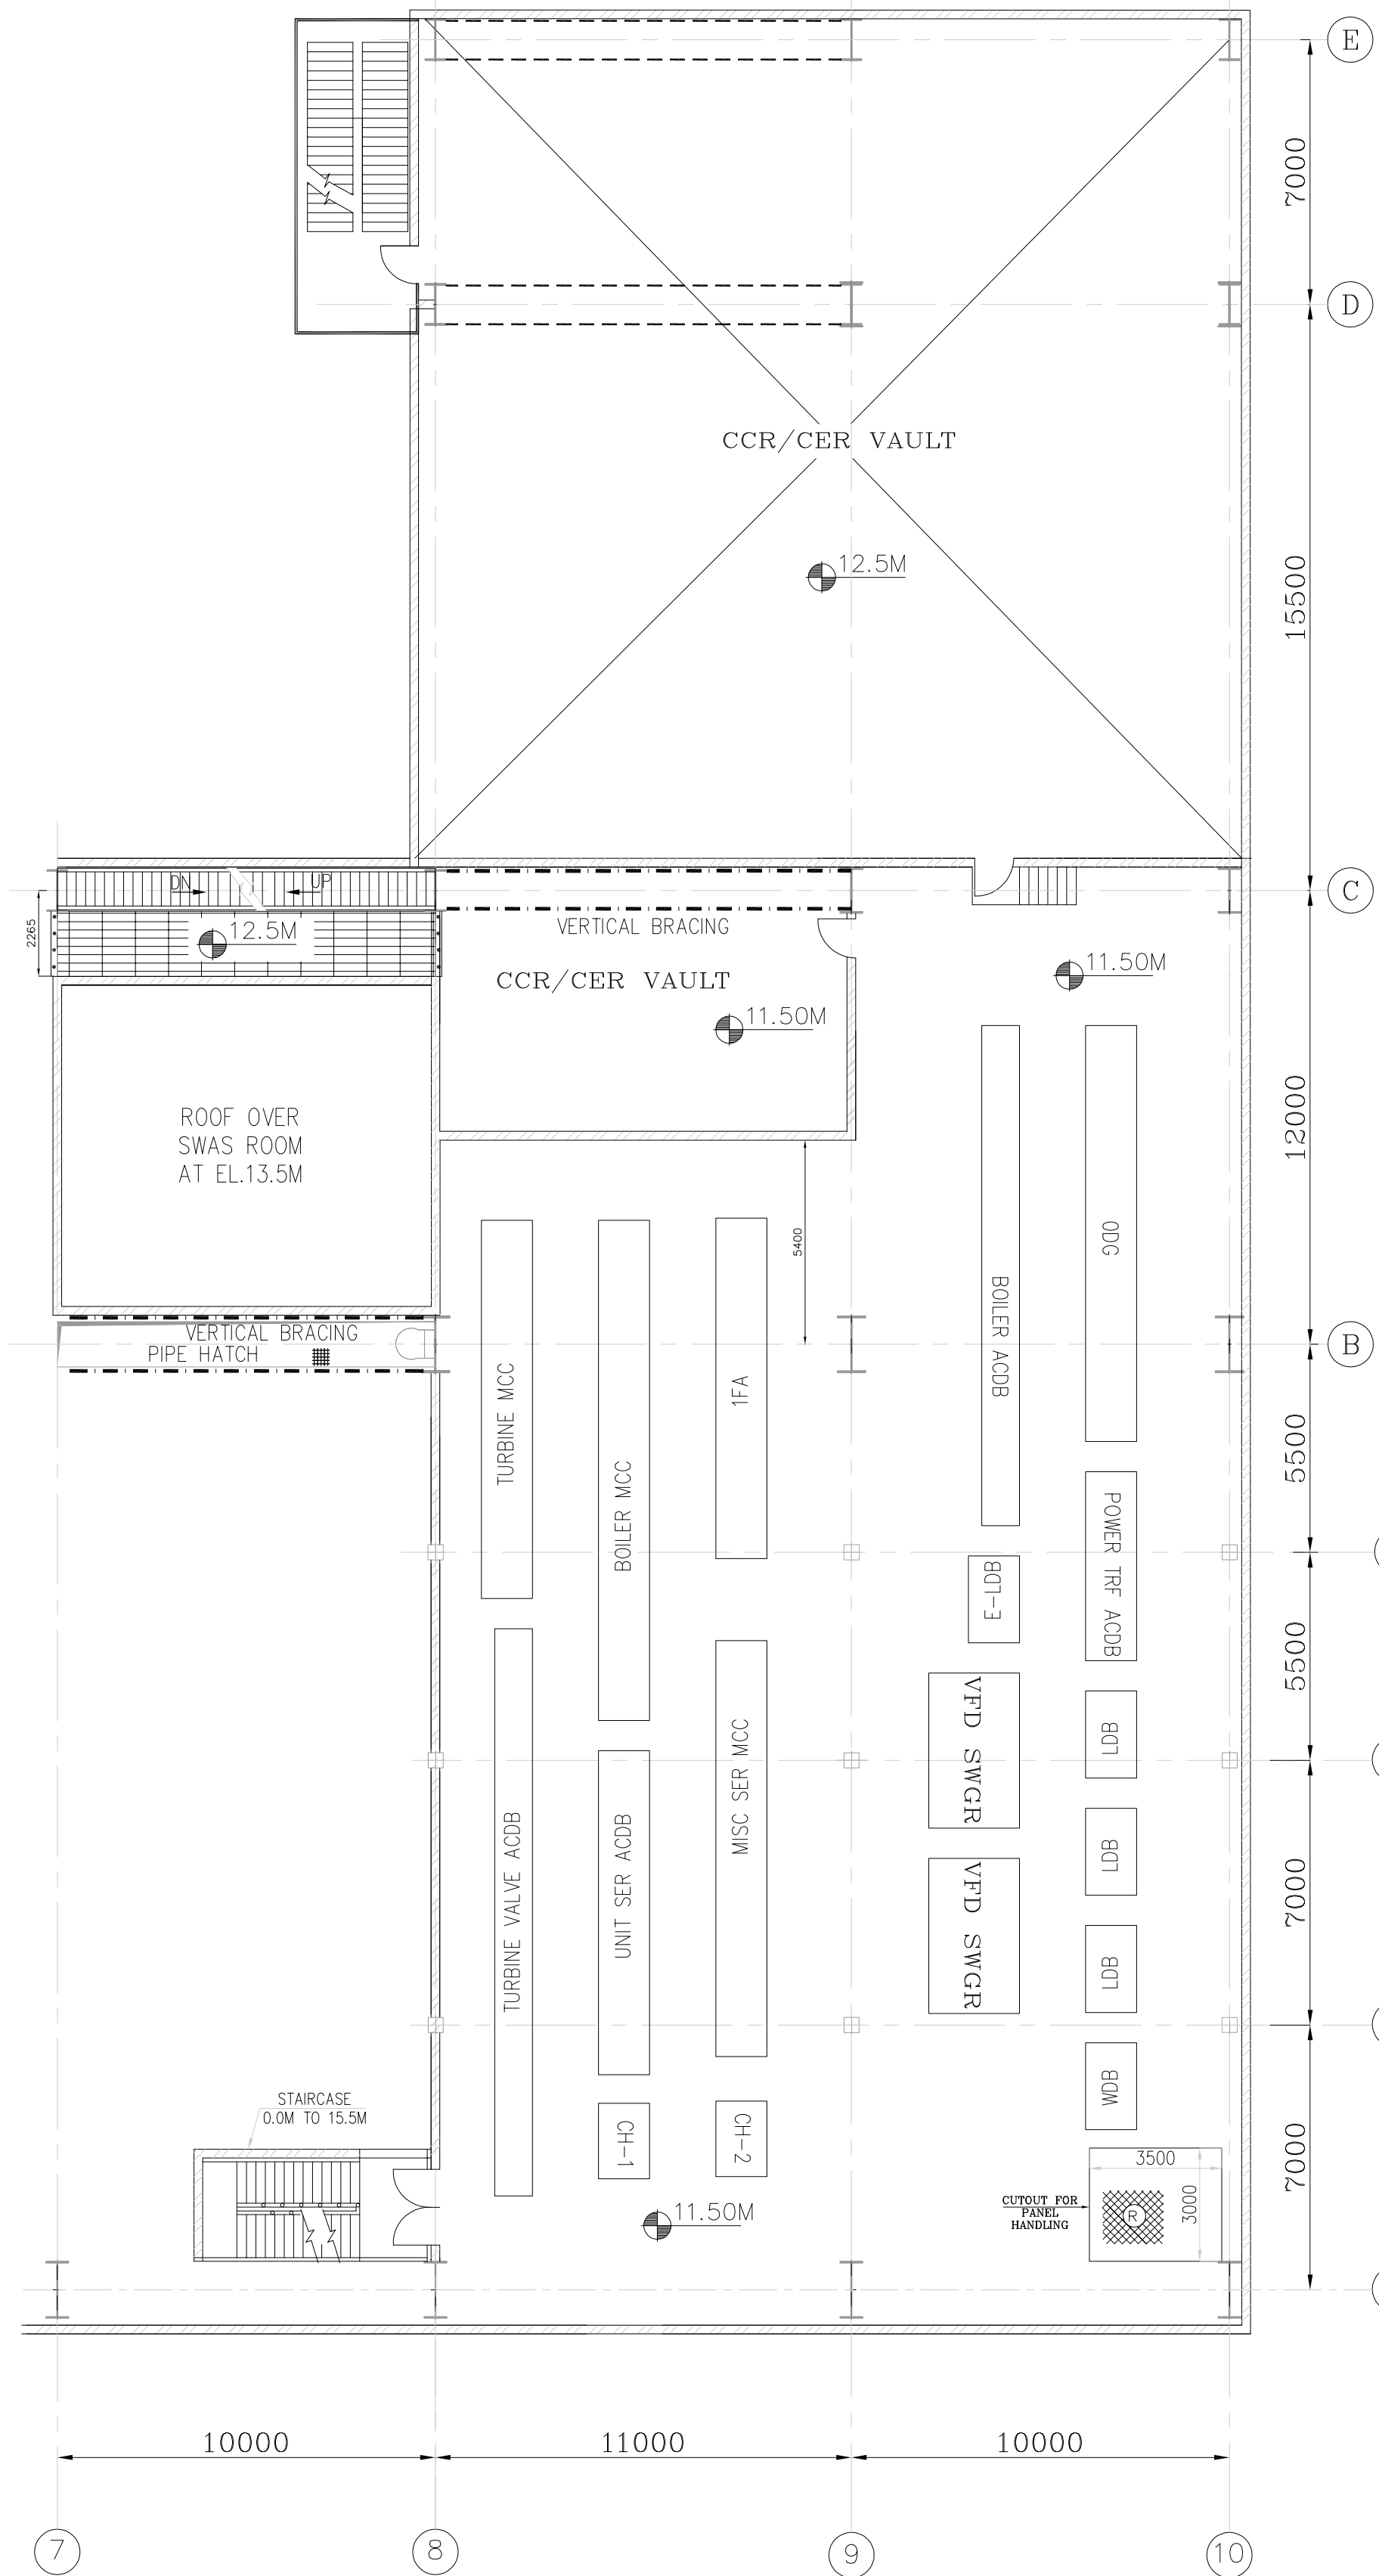

PLAN AT EL. 11.5/12.5M

CUSTOMER		 POWER COMPANY (P) LIMITED																													
CUSTOMER'S CONSULTANT		 MECON LIMITED																													
JOB No. 427		ROURKELA PP-II EXPANSION PROJECT (IX250 MW)																													
STATUS CONTRACT																															
DISTRIBUTION																															
TO NO. REV DATE ALTD CHD APPO		 BHARAT HEAVY ELECTRICALS LTD POWER SECTOR PROJECT ENGINEERING MANAGEMENT NOIDA																													
		<table><tr><th>DEPT CODE</th><th>NAME</th><th>SIGN.</th><th>DATE</th></tr><tr><td>DRN</td><td>KK/ABH</td><td></td><td>10.08.16</td></tr><tr><td>DRN</td><td>GS/BU</td><td></td><td>10.08.16</td></tr><tr><td>CHC</td><td>130</td><td></td><td>10.08.16</td></tr><tr><td>APPO</td><td>32</td><td></td><td>10.08.16</td></tr></table>		DEPT CODE	NAME	SIGN.	DATE	DRN	KK/ABH		10.08.16	DRN	GS/BU		10.08.16	CHC	130		10.08.16	APPO	32		10.08.16								
DEPT CODE	NAME	SIGN.	DATE																												
DRN	KK/ABH		10.08.16																												
DRN	GS/BU		10.08.16																												
CHC	130		10.08.16																												
APPO	32		10.08.16																												
TITLE T.G.HALL EQUIPMENT LAYOUT PLAN AT 9.0M FLOOR																															
<table><tr><th>MPL</th><th>C</th><th>MSE</th><th>I</th><th>MAX</th><th>E</th></tr><tr><td></td><td></td><td></td><td></td><td></td><td></td></tr></table>		MPL	C	MSE	I	MAX	E							<table><tr><td colspan="2">DEPT. SCALE 1:150</td><td colspan="2">DRAWING No.</td></tr><tr><td colspan="2">SIGN.</td><td colspan="2">PE-DG-427-100-M004</td></tr><tr><td colspan="2">DATE</td><td colspan="2">SHEET 01 OF 01 REV 00</td></tr><tr><td colspan="2"></td><td colspan="2"></td></tr></table>		DEPT. SCALE 1:150		DRAWING No.		SIGN.		PE-DG-427-100-M004		DATE		SHEET 01 OF 01 REV 00					
MPL	C	MSE	I	MAX	E																										
DEPT. SCALE 1:150		DRAWING No.																													
SIGN.		PE-DG-427-100-M004																													
DATE		SHEET 01 OF 01 REV 00																													
																															
14		15																													
T		16																													